


ÚTLIT SUÐAUSTUR

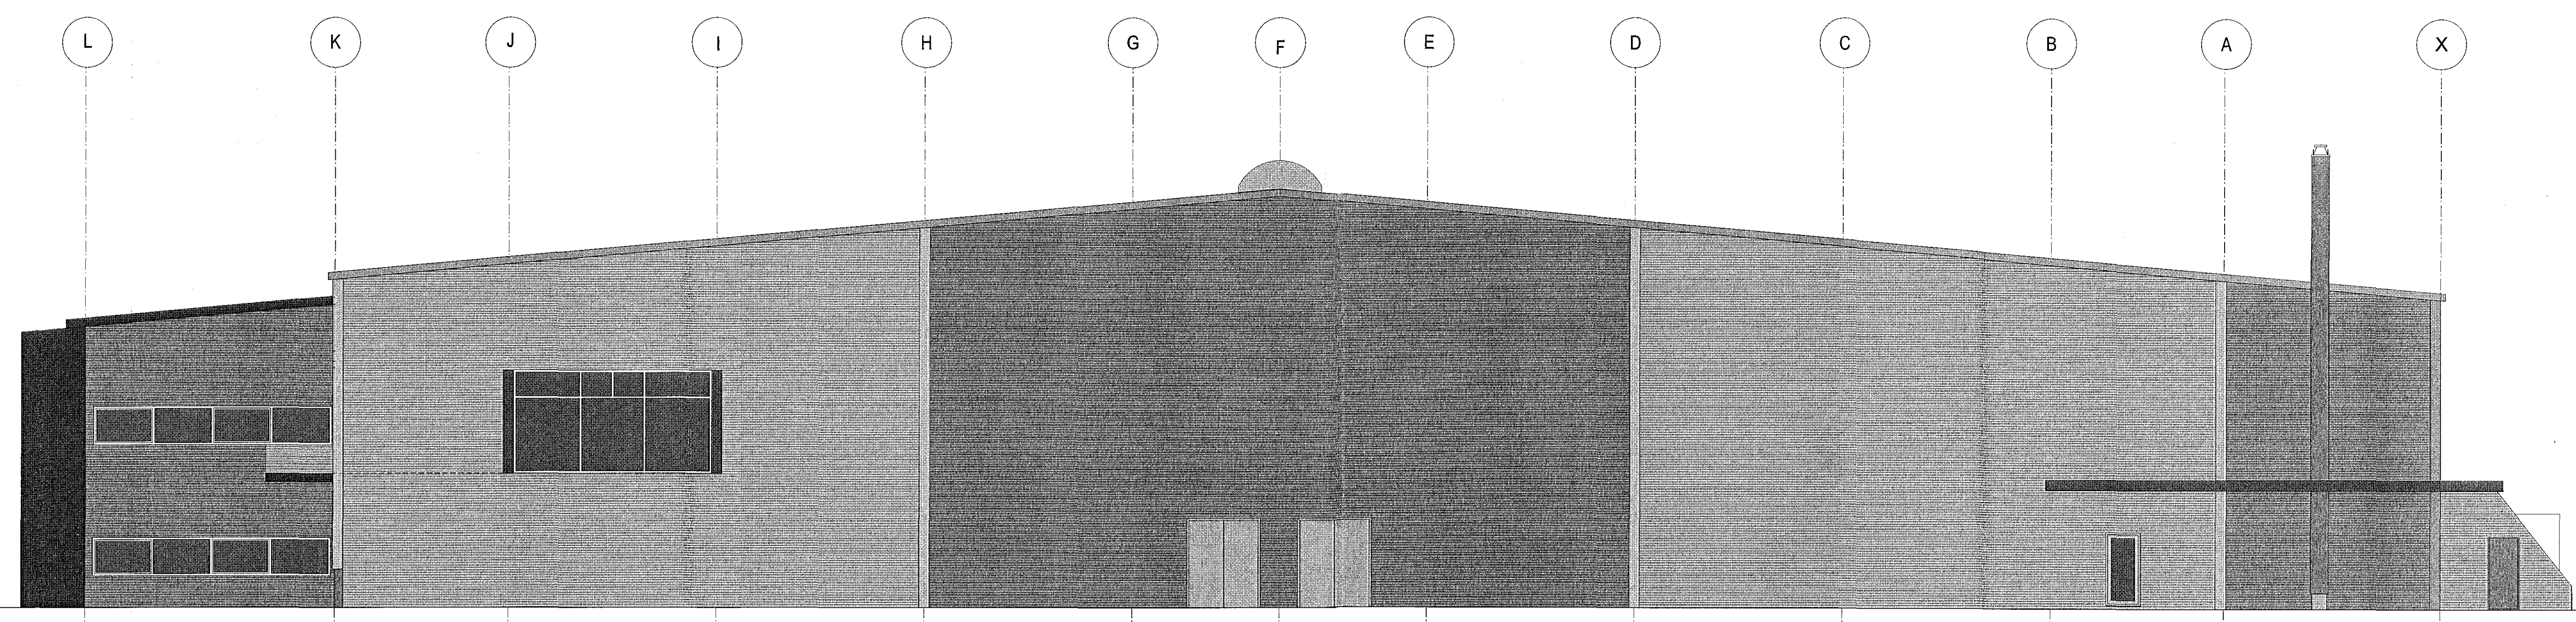

ÚTLIT NORÐAUSTUR

20.06.17
 R. A.

Digitally signed by
 Gunnar H. Kjartansson
 DN: cn=Gunnar H.
 Kjartansson, o=Gunnar
 H. Kjartansson, ou=BRUNARÖNNUN
 s/n
 Reason: I have
 reviewed this document
 Location:
 Date: 2017-05-26
 14:26Z

TEMPRA ISHELLA 8, 220 HAFNARFIRÐI	
áðaltækning	no 1.10
Útlit suðaustur og norðaustur	
kvartál	1:100
dag.	breytt
25. maí 2017	
teiknistofa GINGI	Mólin 1, 450 Tálknaförður gingi11@simnet.is
arkitektar félag gunnlaugur björn jónsson	kv. 110254-3349 sími: 6976984

Gunnlaugur Björn Jónsson