


Úr Gildi

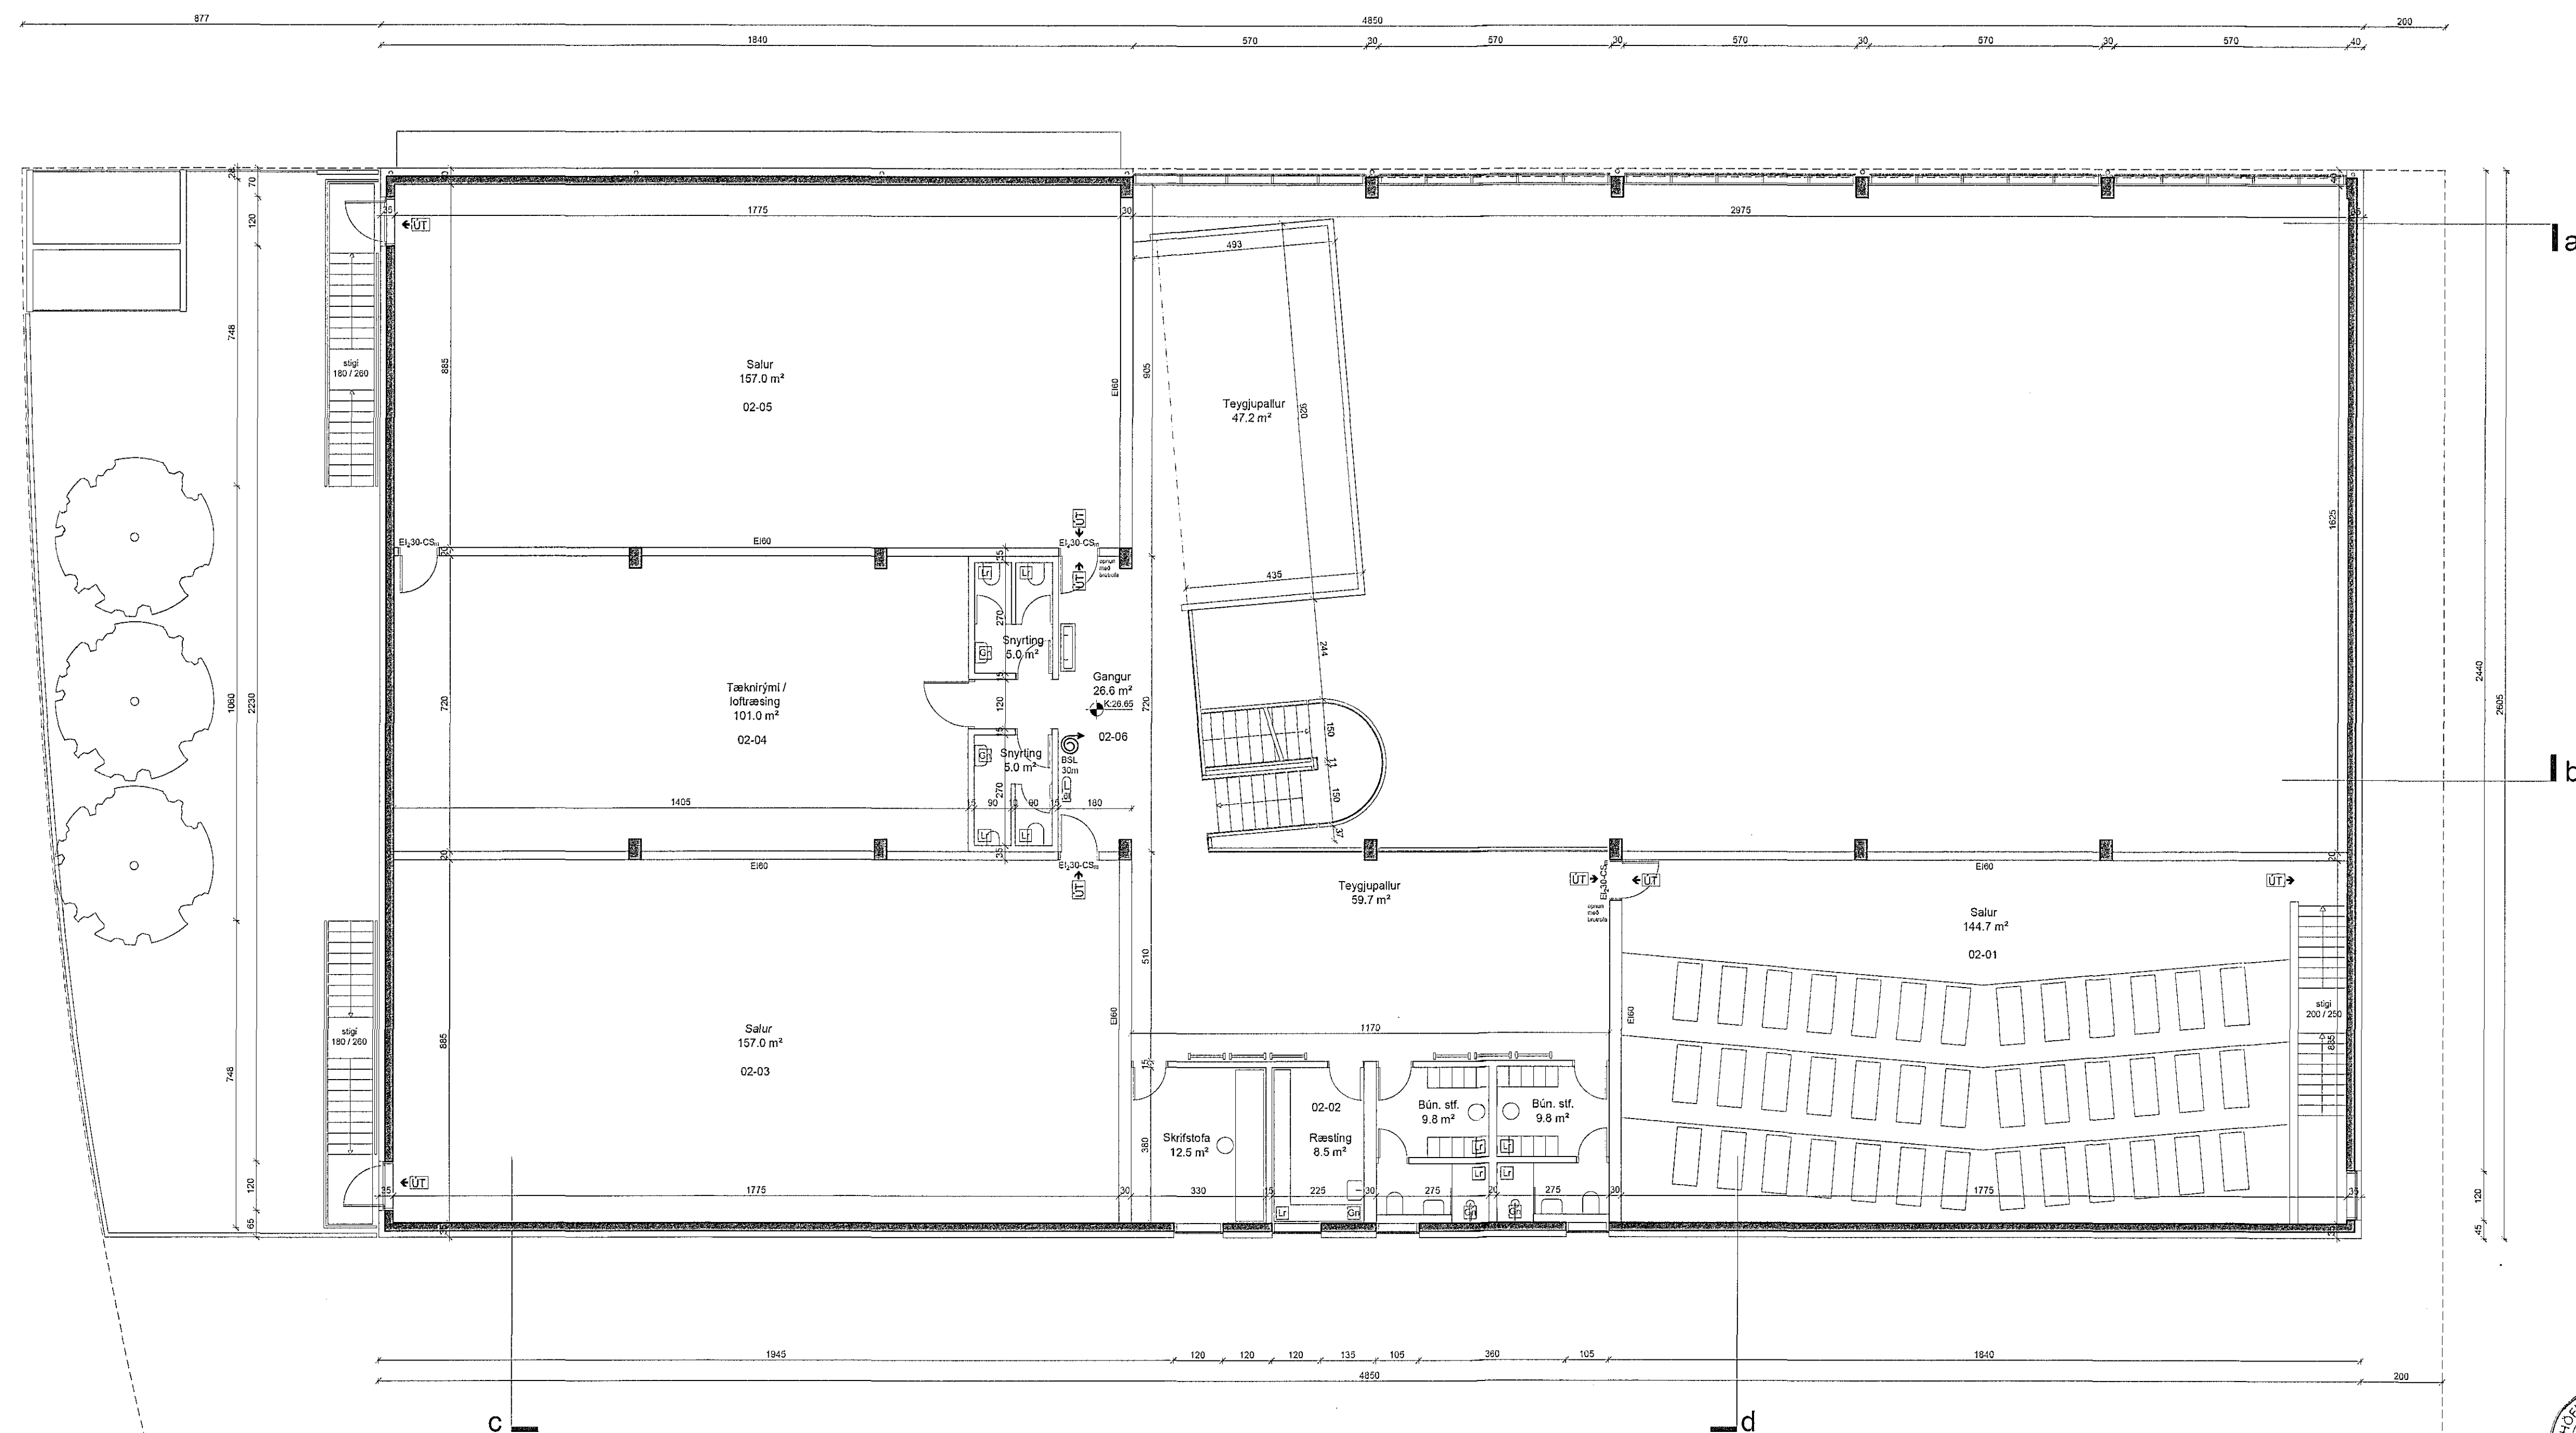


C:
B:
A:
BREYTINGAR: DAGS:

LYKILMYND:

Heilsuræktarstöð Tjarnarvöllum 7

ÁDALUPPDRÁTTUR
2.HÆÐ

VERK: WCTJ-1708
KVARNÍ: 1:100 TEKNAÐ: AL
DAGS: 07.08.2017 SKRÁ: grunnur-1.dwg

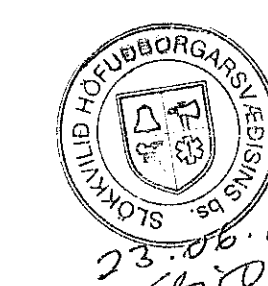

Yfirfandi af
Brunavarnir
yfirmann f.h.
GR
19.6.2017

ÚTI INNI

ARKITEKTAR

ÞINGHOLTSSTRÆTI 27 101 REYKJAVÍK
SÍMAR 5527660 & 6627660 FAX 5527661
NETFANG: u@u.is
VEFFANG: http://www.u.is

•BALDUR Ó. SVAVASSON ARKITEKTAR FAÍ
120357-5149

JÓN ÞÓR ÞORVALDSSON ARKITEKTAR FAÍ
021256-7579

TEIKNINGANR: **A-102** BREYTING: