

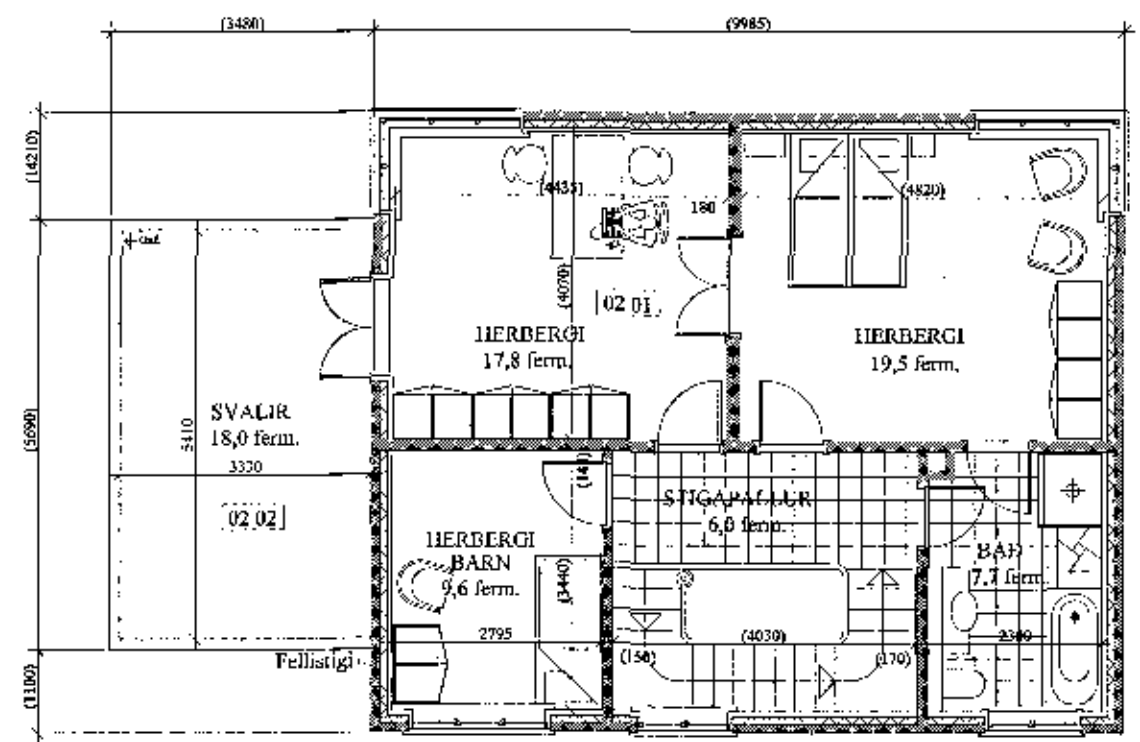


KJALLARI

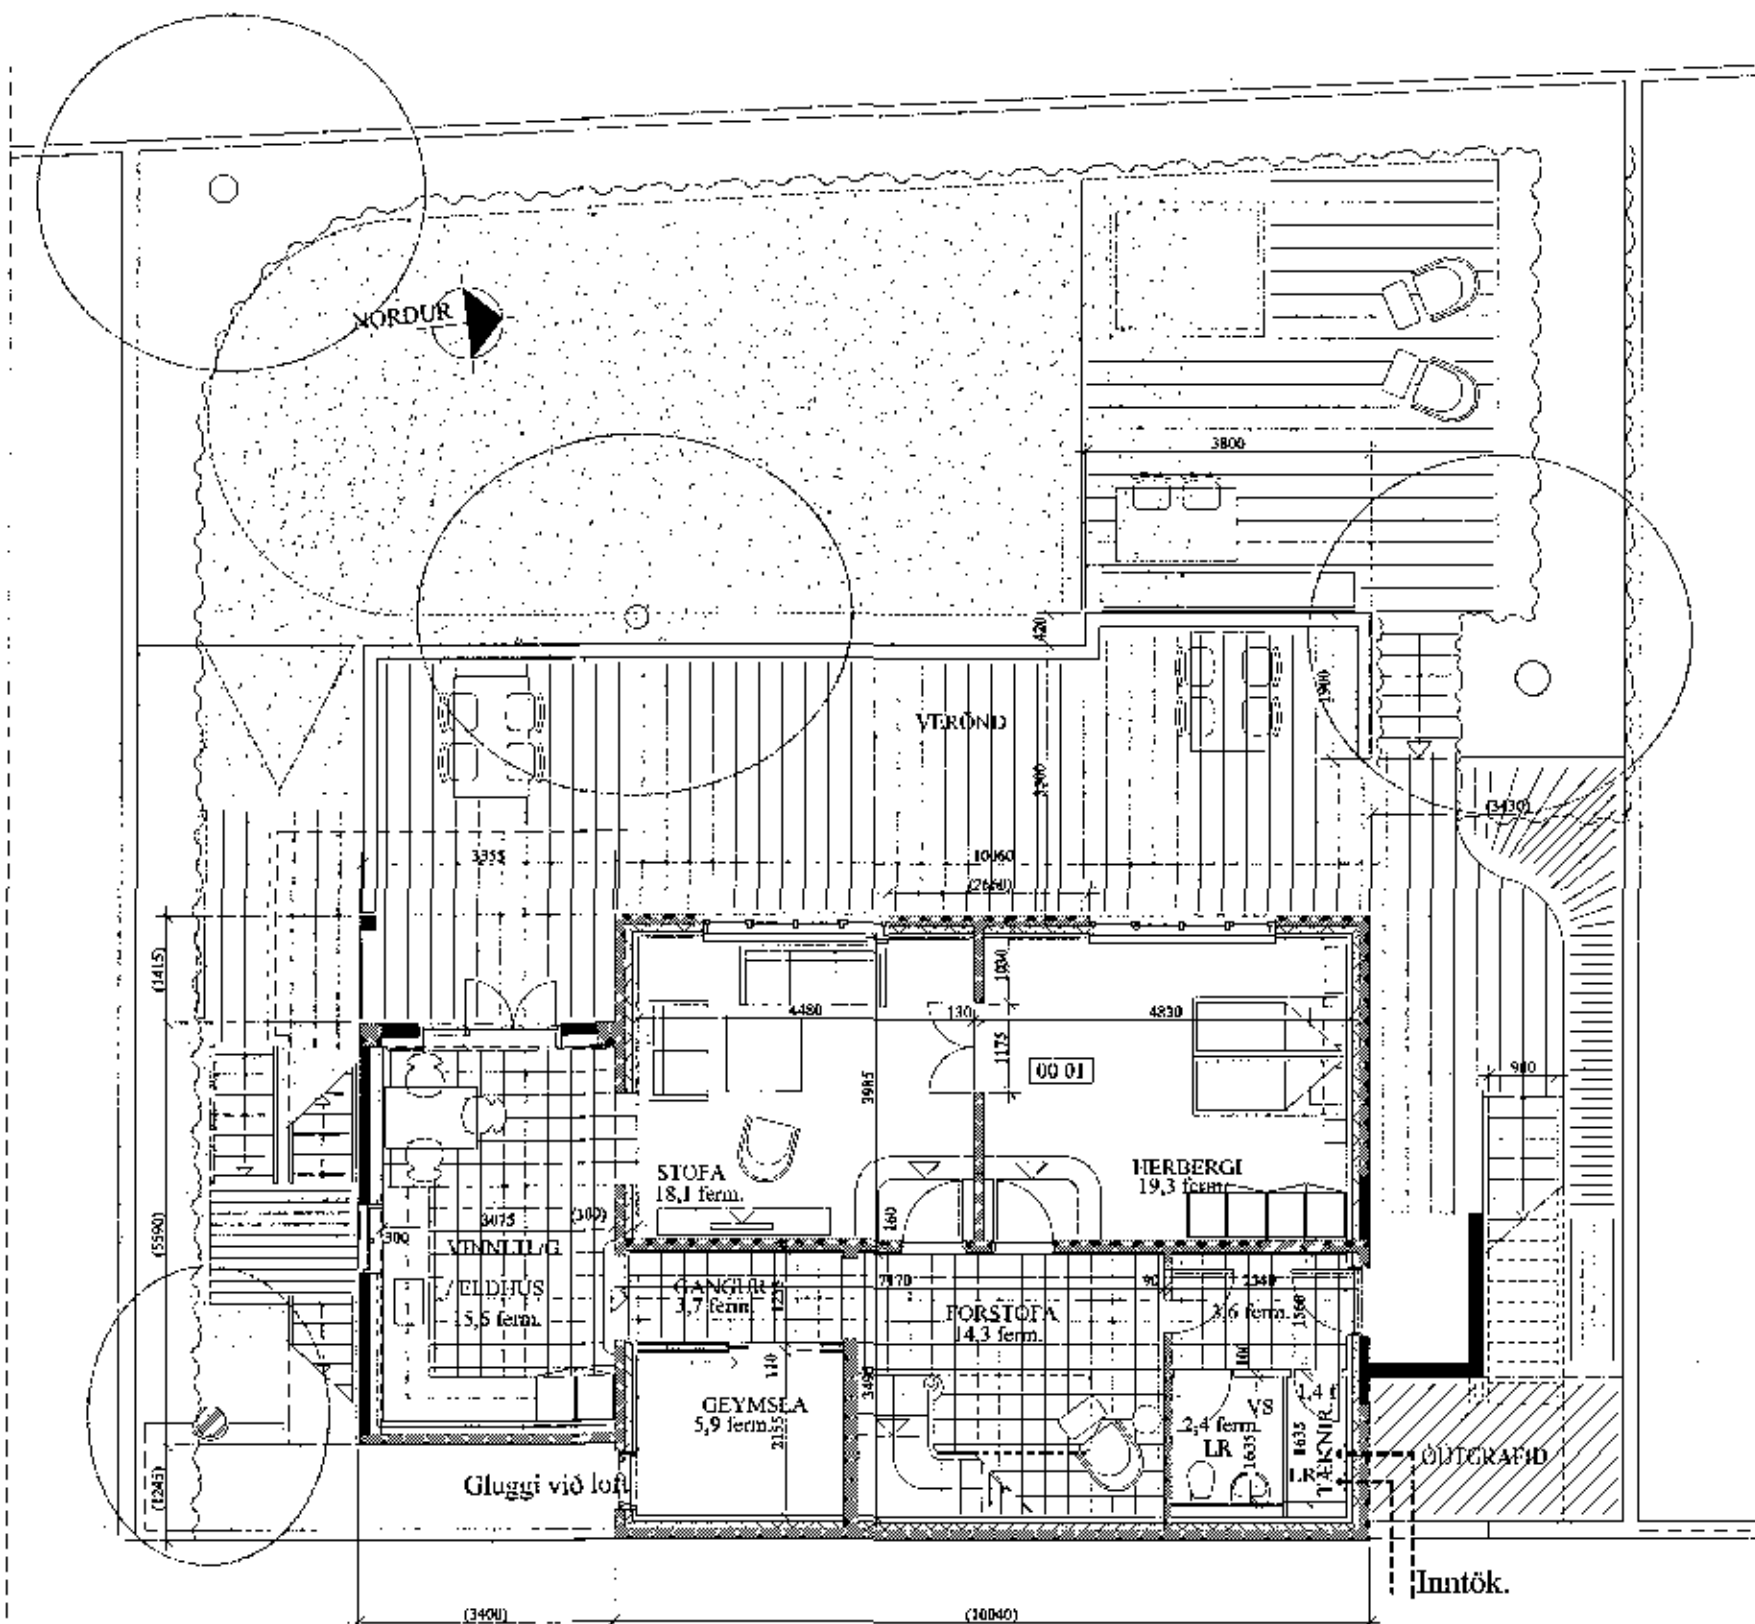

2. HÆÐ

1. HÆÐ

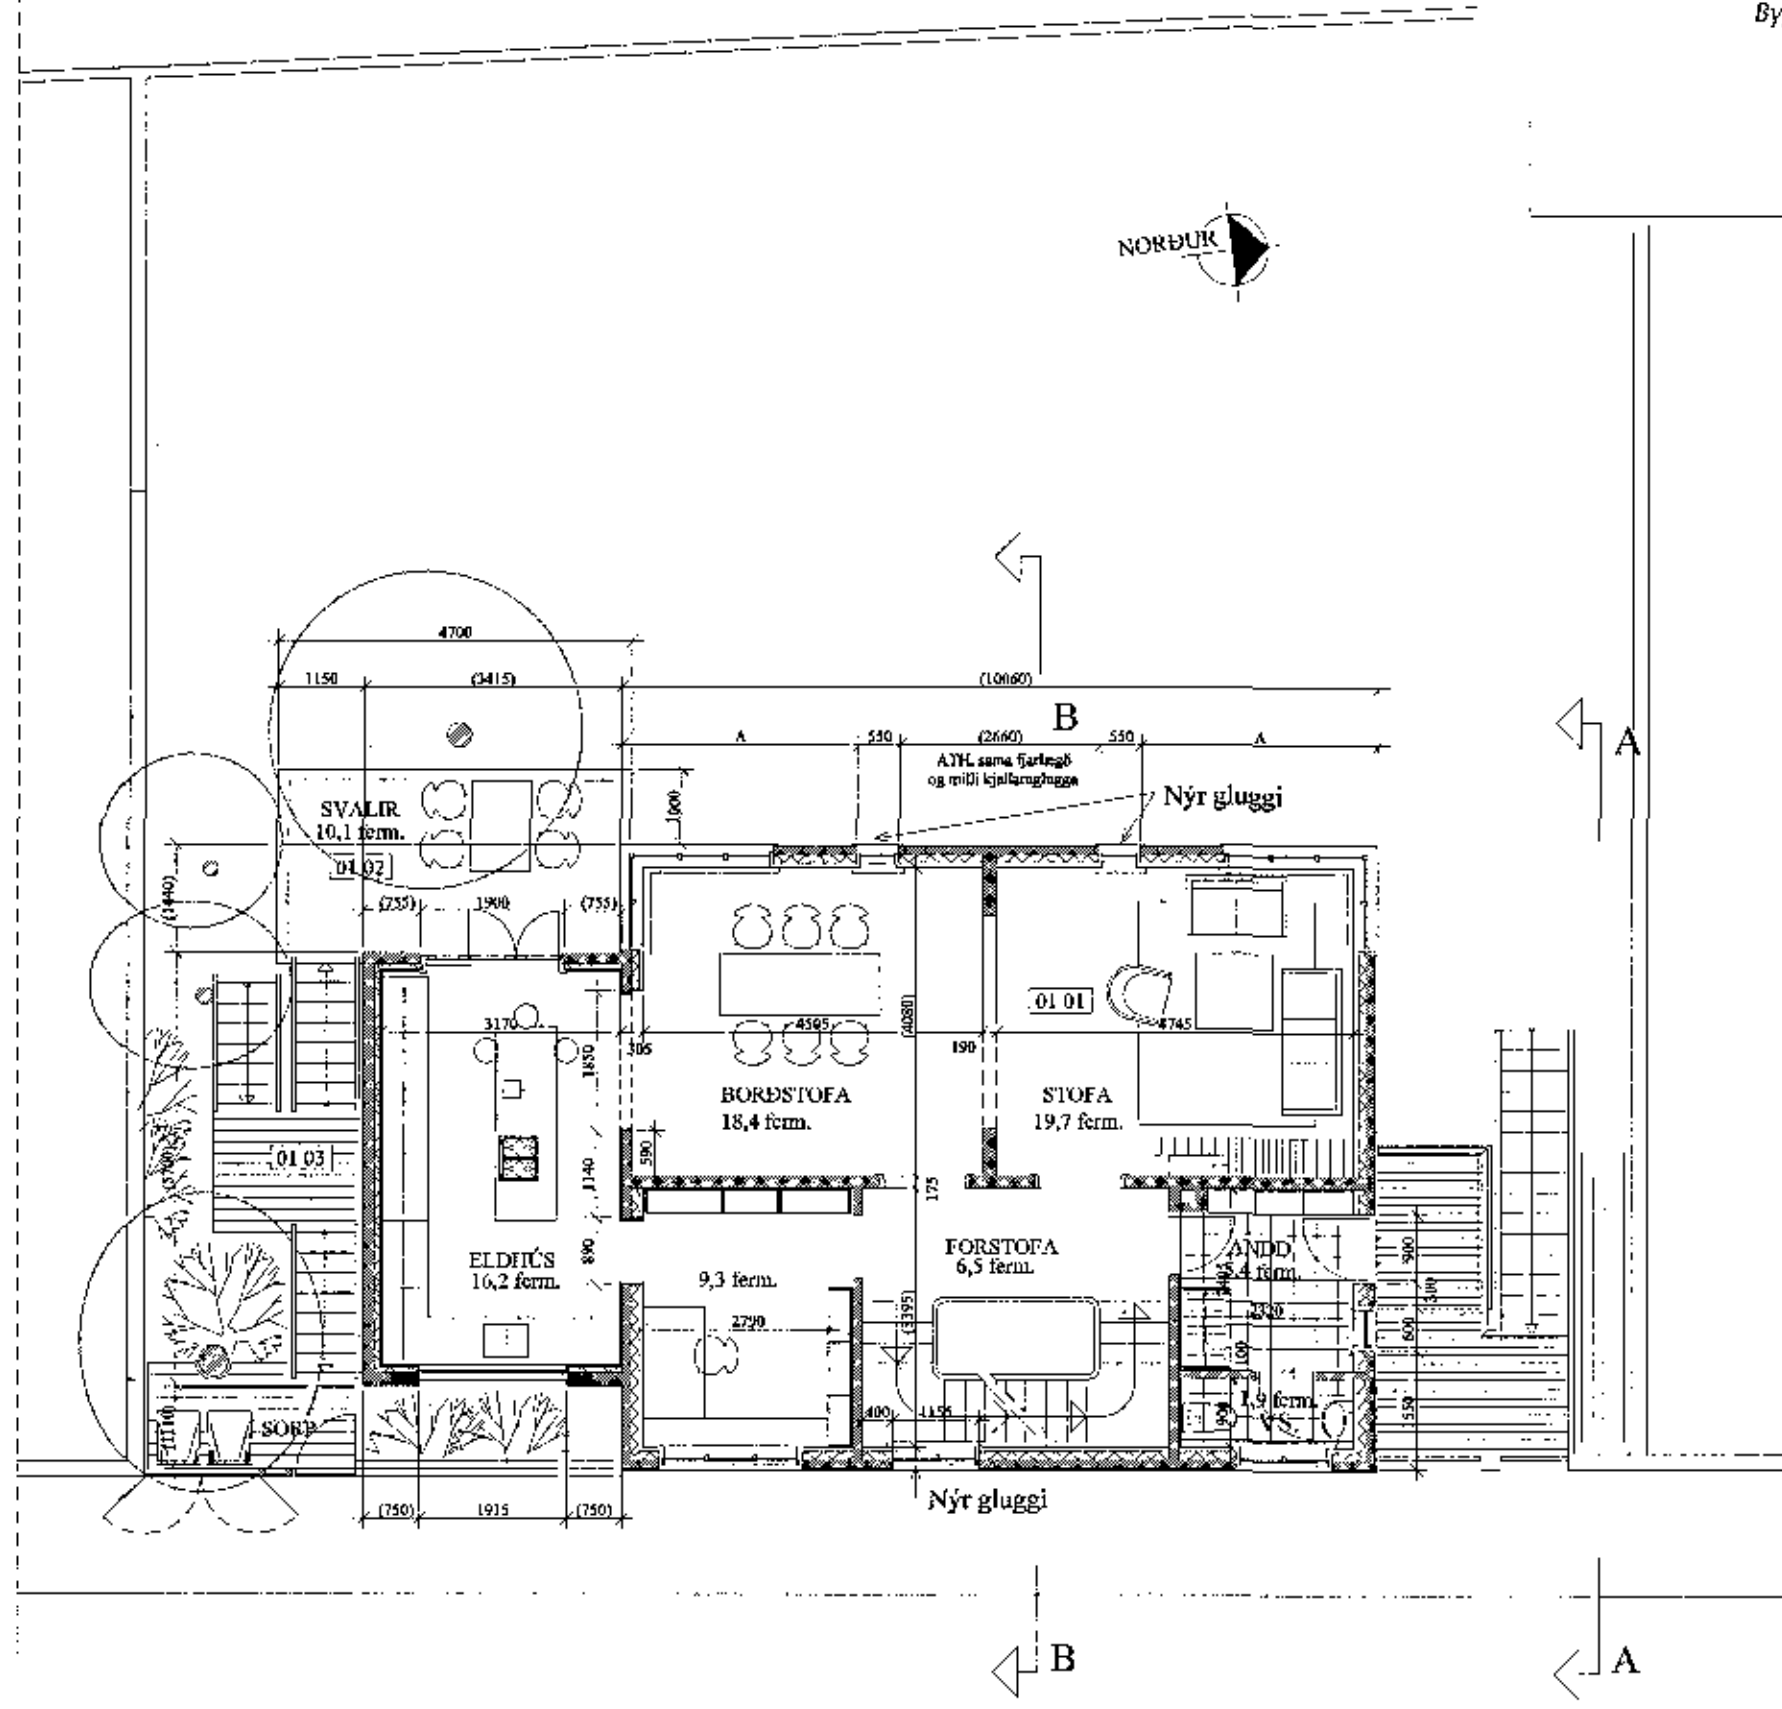

Samþykkt þann  
11. okt. 2017  
Byggingafulltrúinn í R. V. V. V.

BREKKUGATA 22 1.02  
VIÐBYGGING OG ENDRÆTUN  
Grunnmyndir mkv. I:100

ARGOS ehf. ARKITEKTASTOFA GRÉTARS OG STEFANS  
Eyjarlóð 9, 101 Reykjavík  
s: 552 1760, f: 562 1687, netf: argos@argos.is 24. maí 2013

*Stefan Grétars*  
Stefan Grétars arkitekt ehf. sl: 110147-4519  
*Stefan Grétars*  
Stefan Grétars arkitekt ehf. sl: 270652-4169

