


Skýringar  
sl. - Stökkvitaski



E	0.10.2017	Byggingar	ES
D	10.7.2017	Byggingar	ES
C	13.11.2015	Samþykking	ES
B	03.11.2015	Samþykking	ES
A	27.12.2015	Byggingar	ES
Þ	03.10.2017	Byggingar	ES

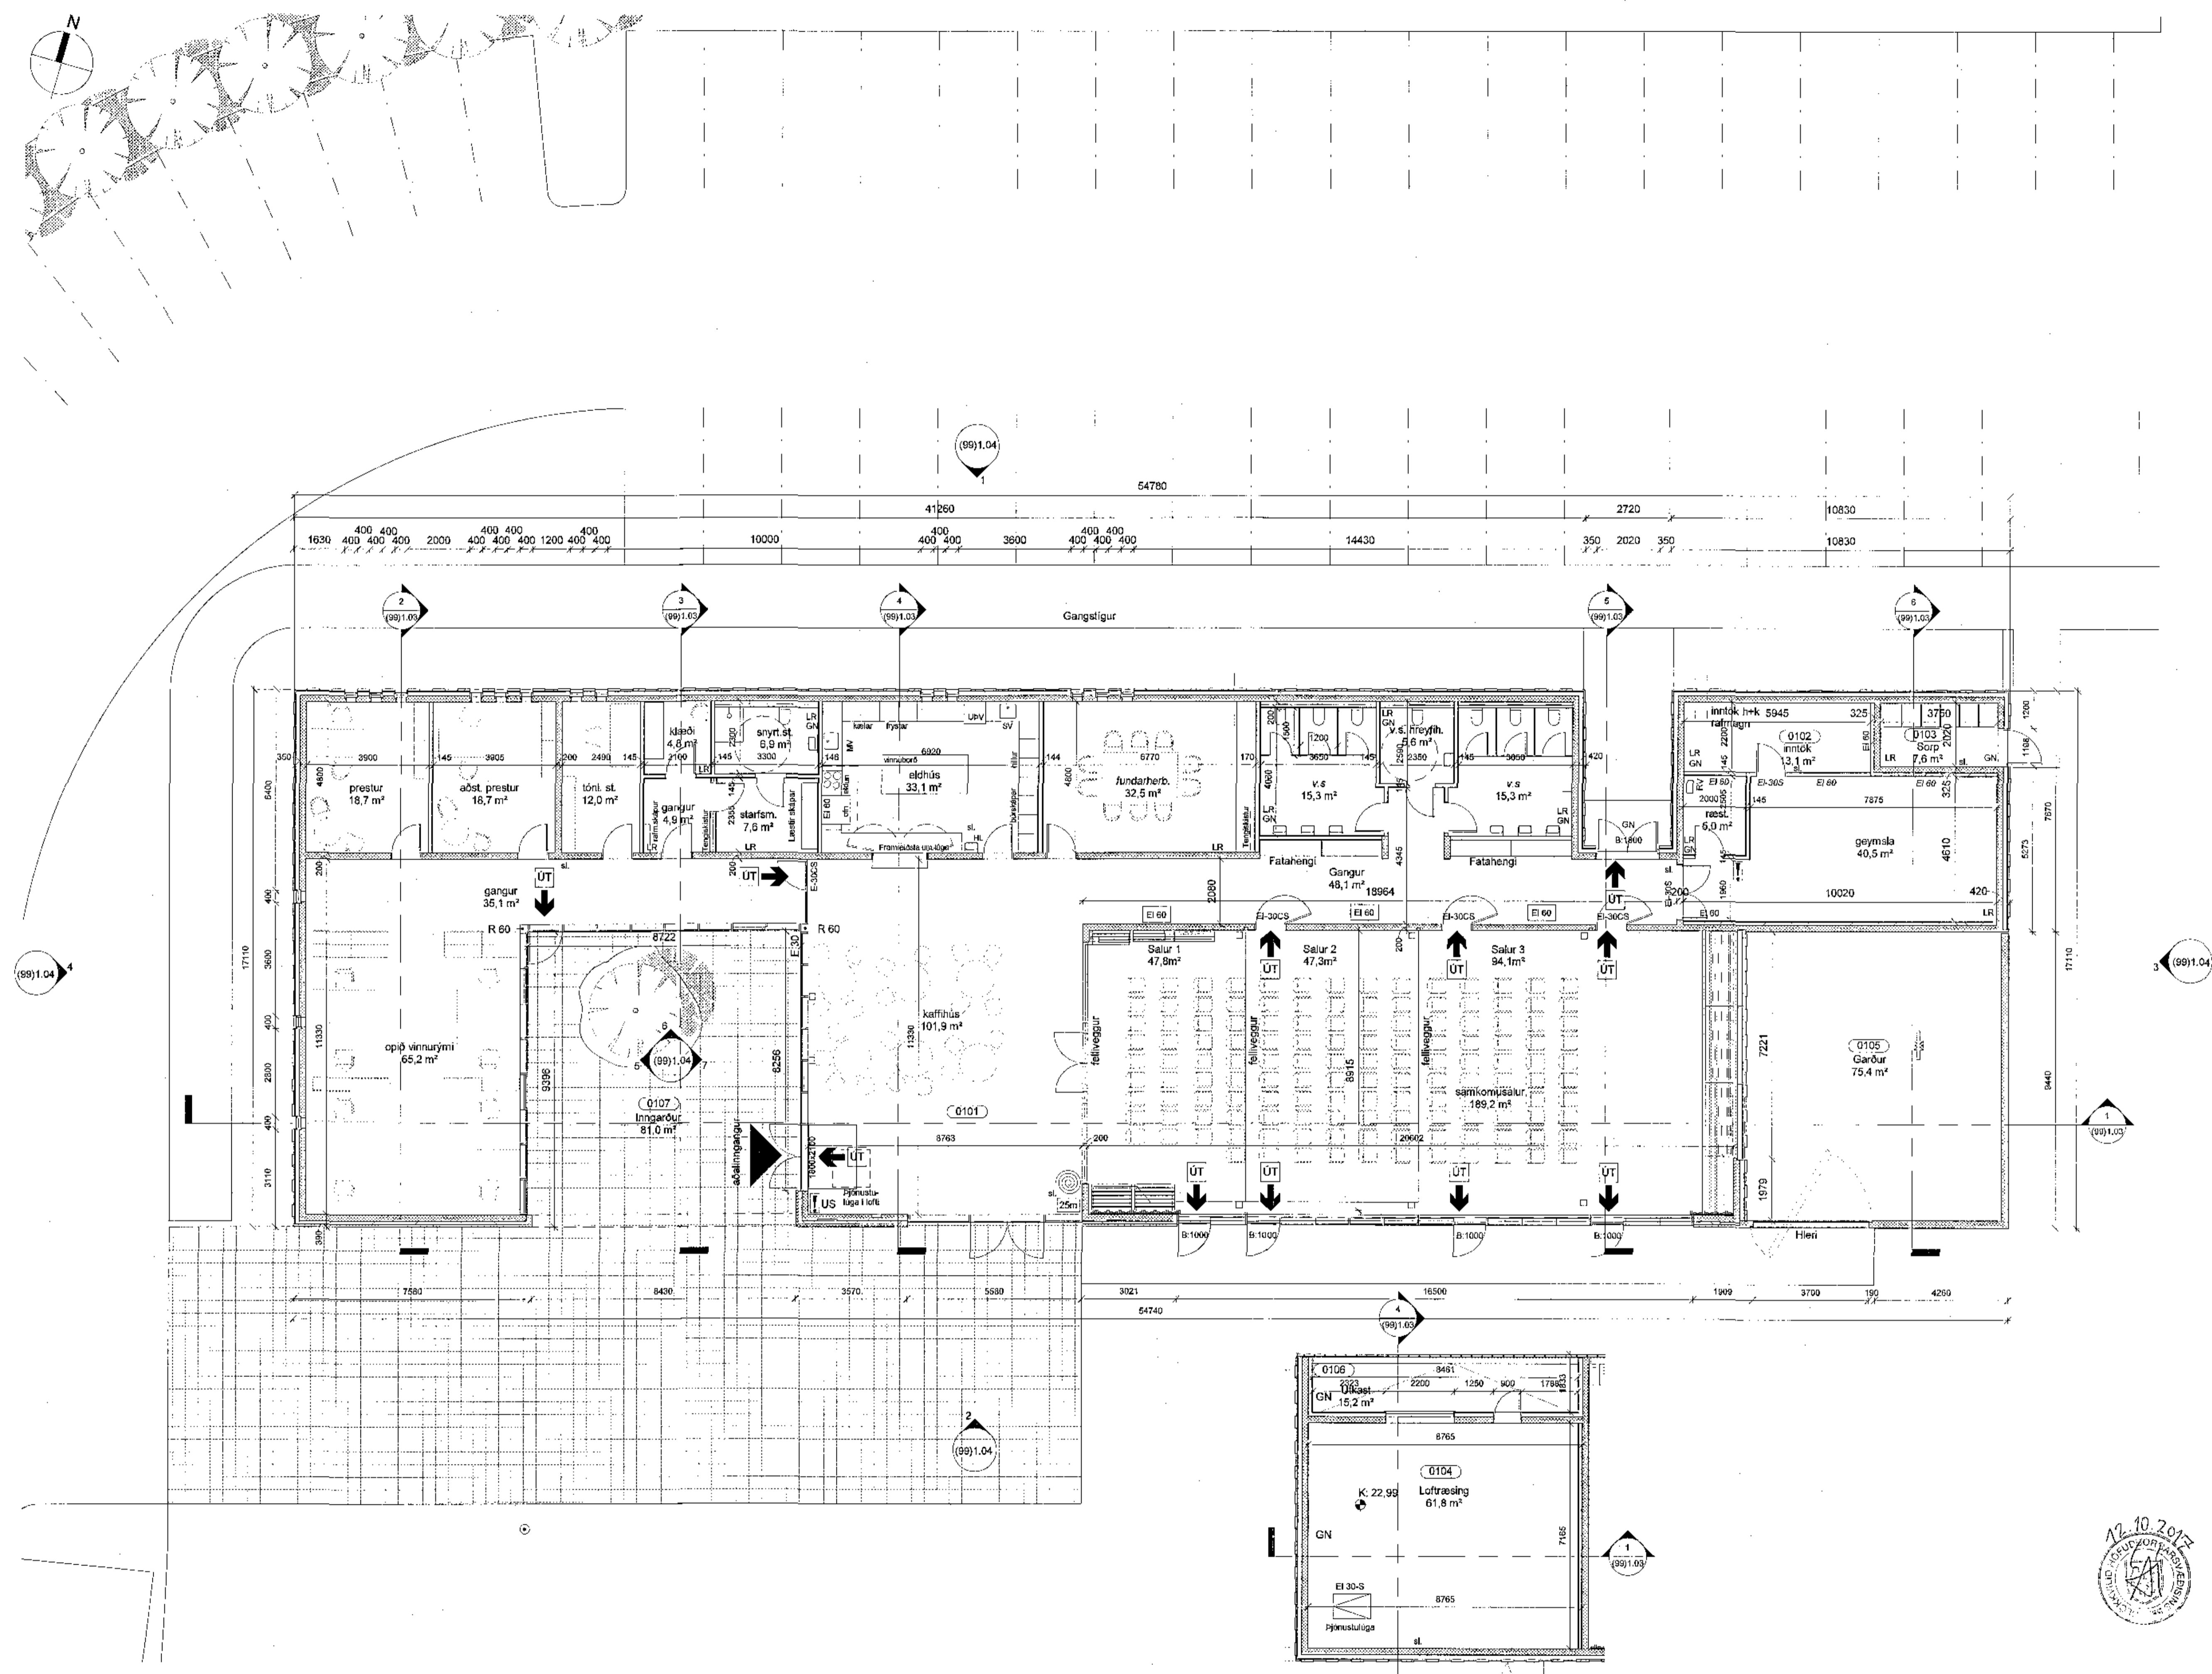

1 Grunnmynd, 1. hæð  
1:100

2 Grunnmynd, loftþræsiklefi  
1:100



Saináðarheimilið Ástarmarkirkju

Heiti byggingar:	HEIMANLÍF
Stærð:	1400-1-63650010
Skýringar:	197735
Stærð:	1400-1-63650010
Stærð:	197735



ARKÍS arkitektar (99)1.02 E