
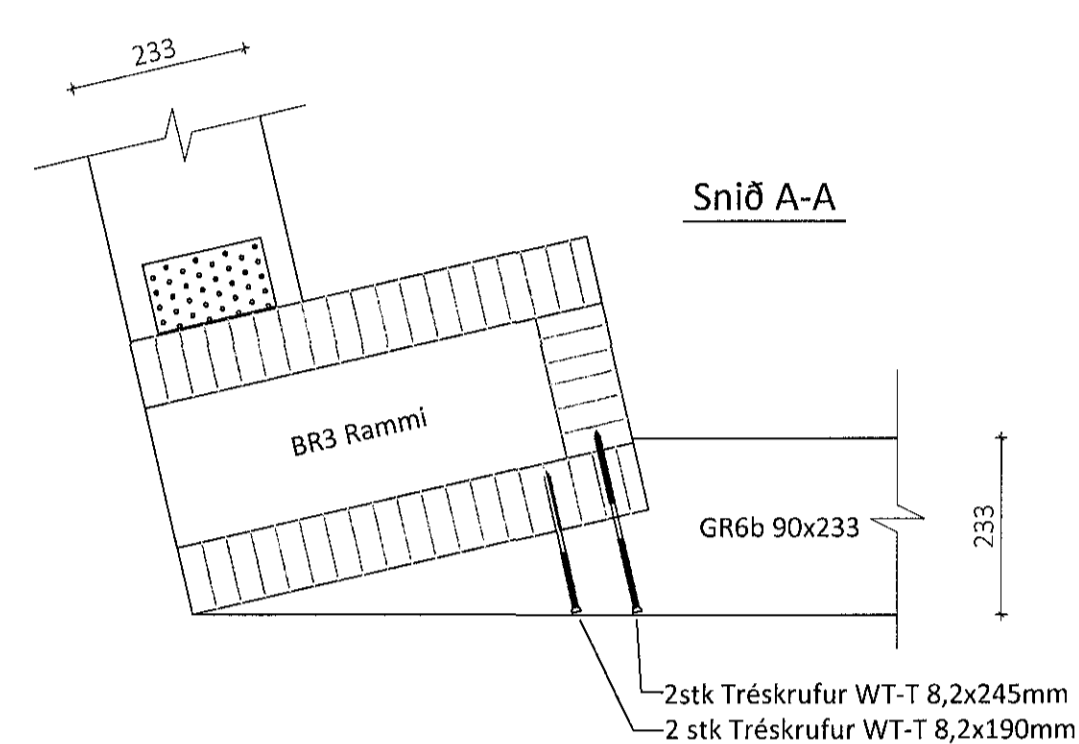


Sampykkt þann
23. feb. 2018
Byggingafráttarinn í HAFNARFIRÐI



Teikningaskrá - arkitektateikningar

Nr.	Heiti	Kvarði	Útgáfud.
1.1.1	Ábýggjarmyndir, 2spættir arkitektar	1.500	18.08.2017
1.1.2	Alföðumynd, byggingarfrýsing	1.100	18.08.2017
1.1.3	Grunnamyndir	1.100	18.08.2017
1.1.4	Útskipti	1.100	18.08.2017



Sérmynd 43 Mkv. 1:10
312

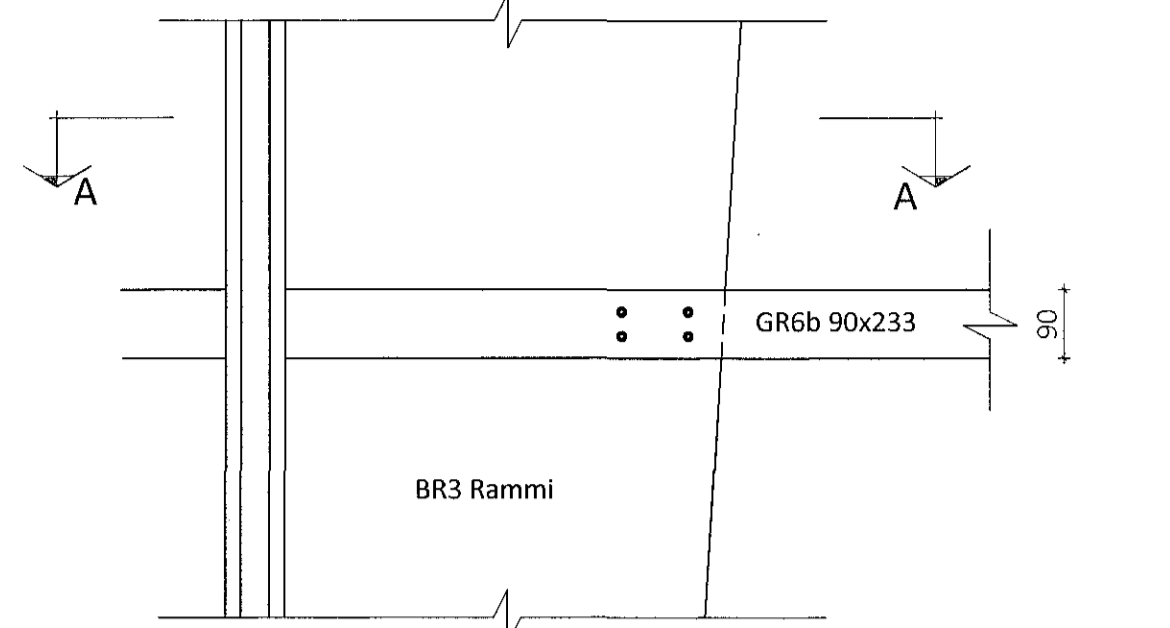


Sérmynd 42 Mkv. 1:10
312

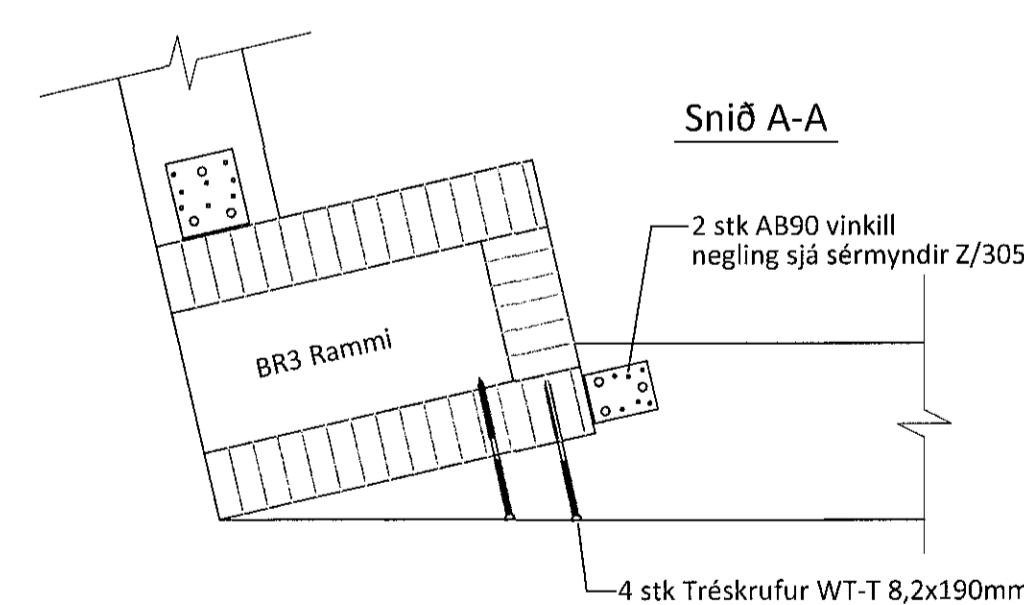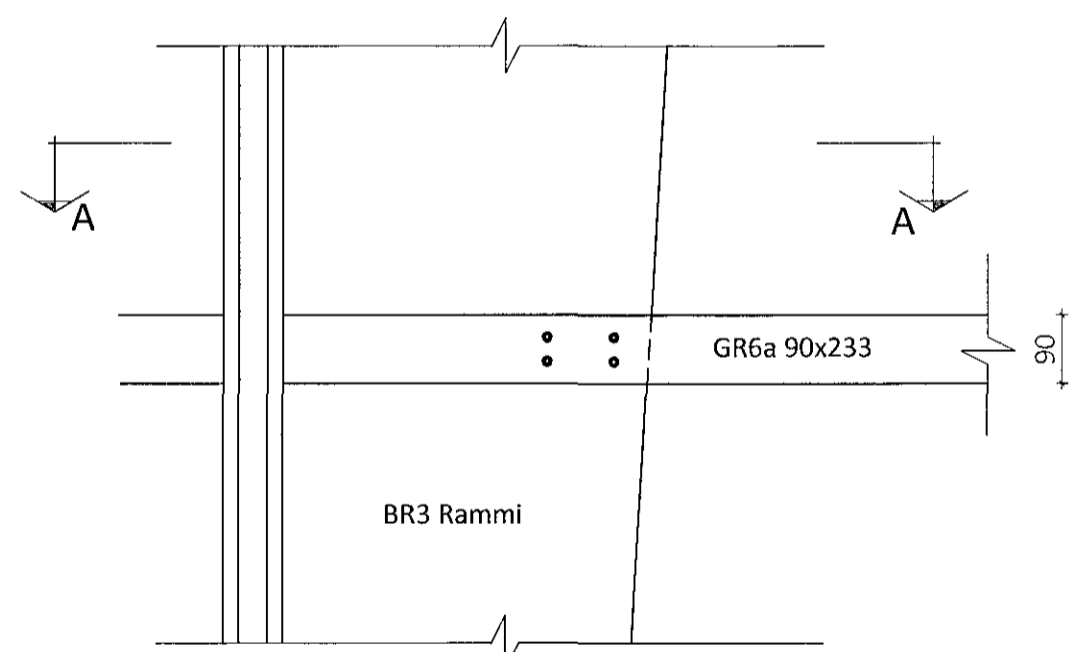



Sérmynd 44 Mkv. 1:10
312

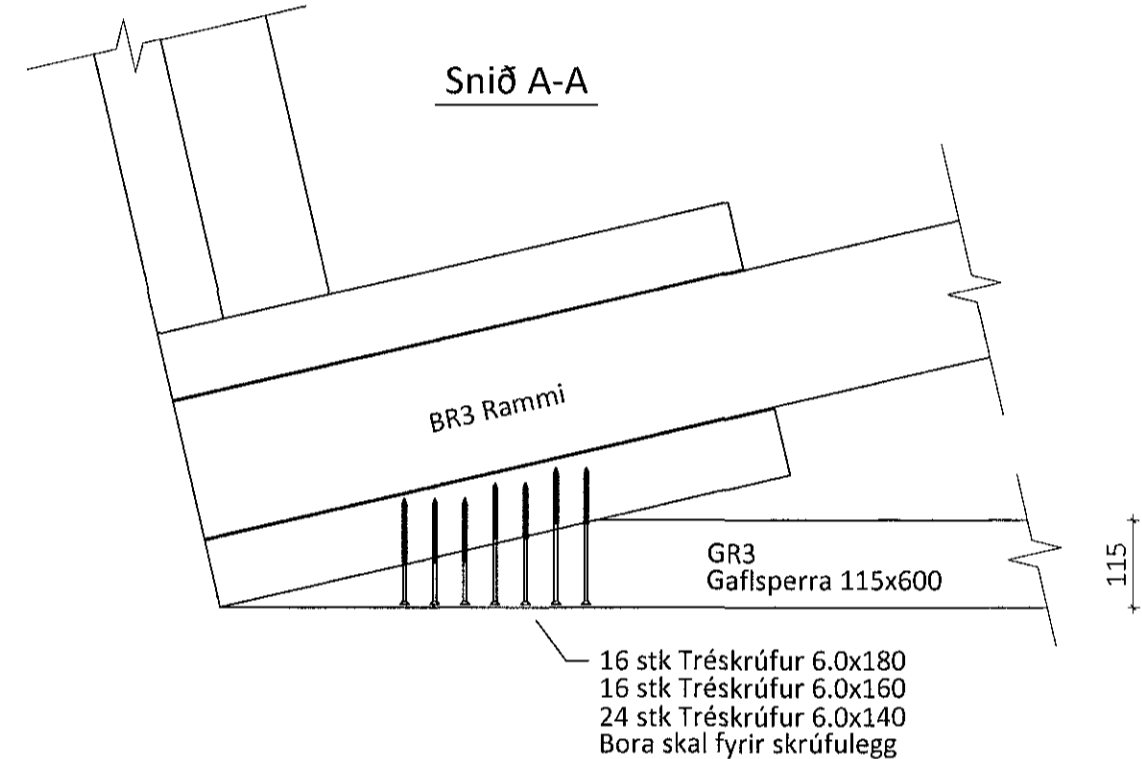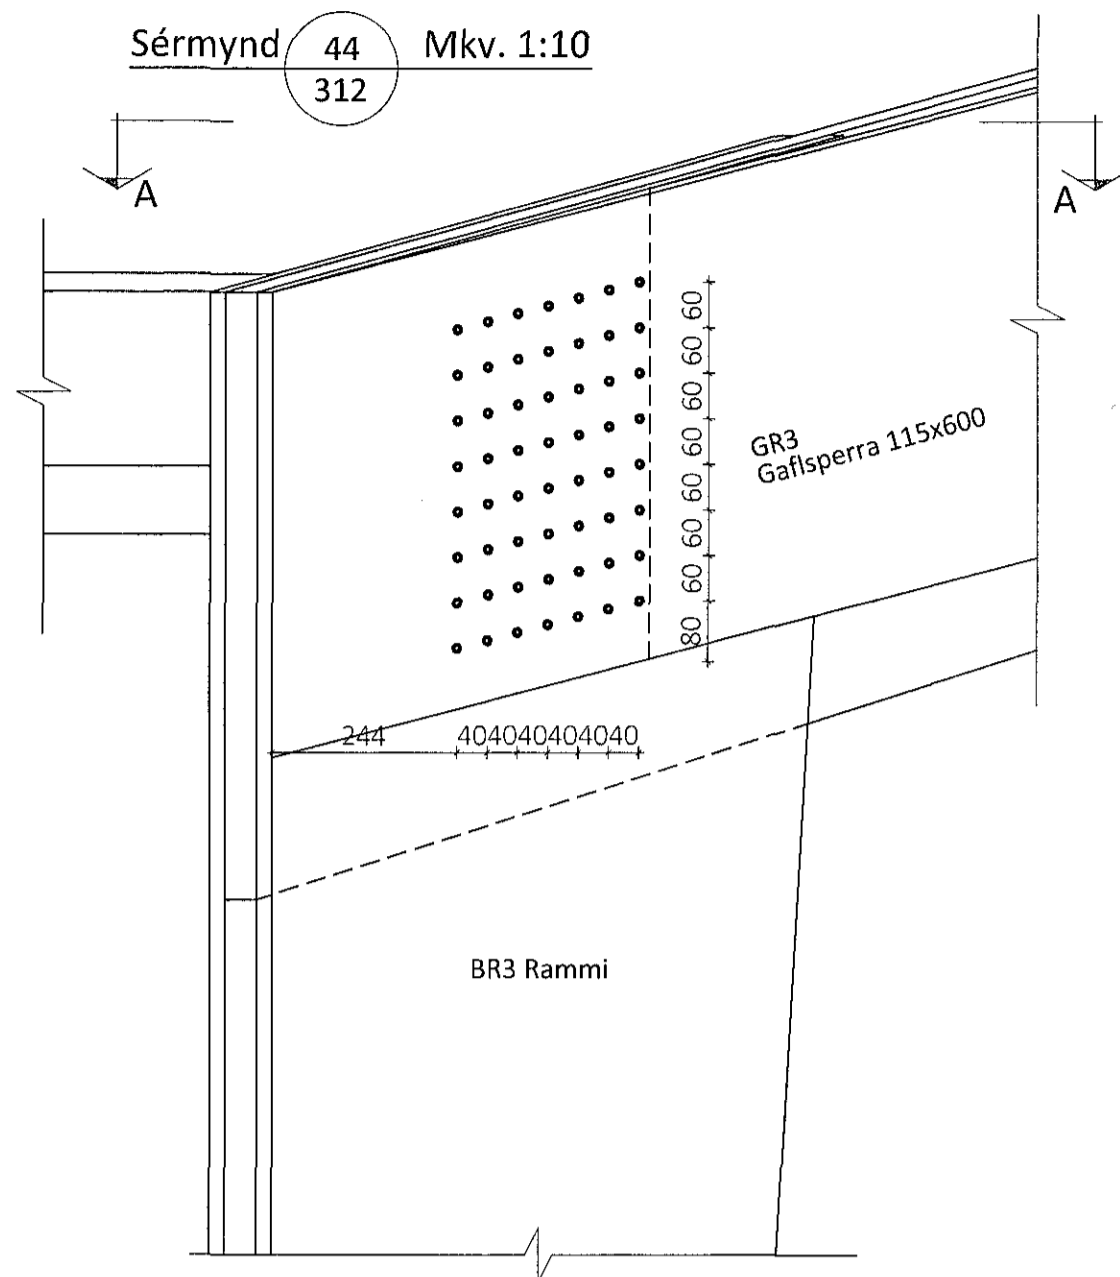

Sérmynd 45 Mkv. 1:10
312

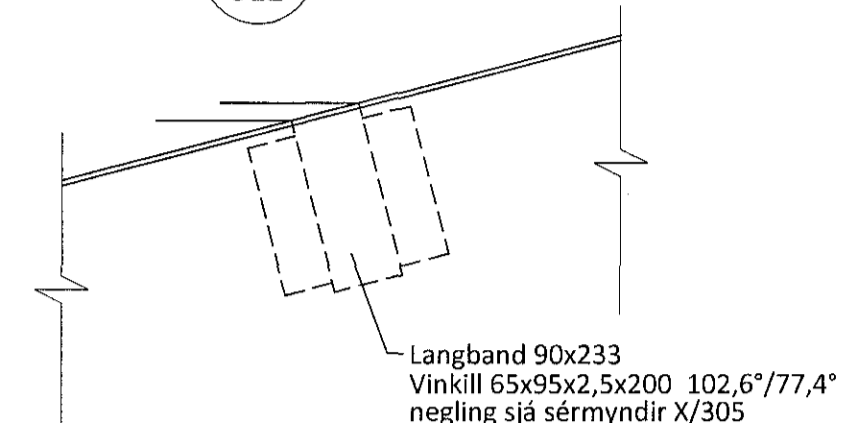

Sérmynd 46 Mkv. 1:10
312

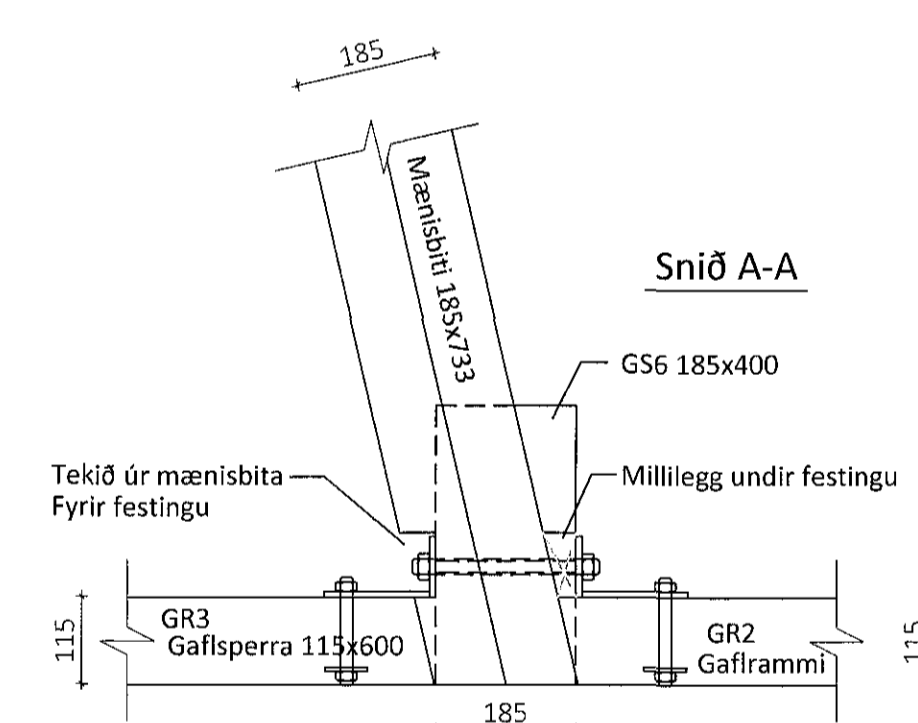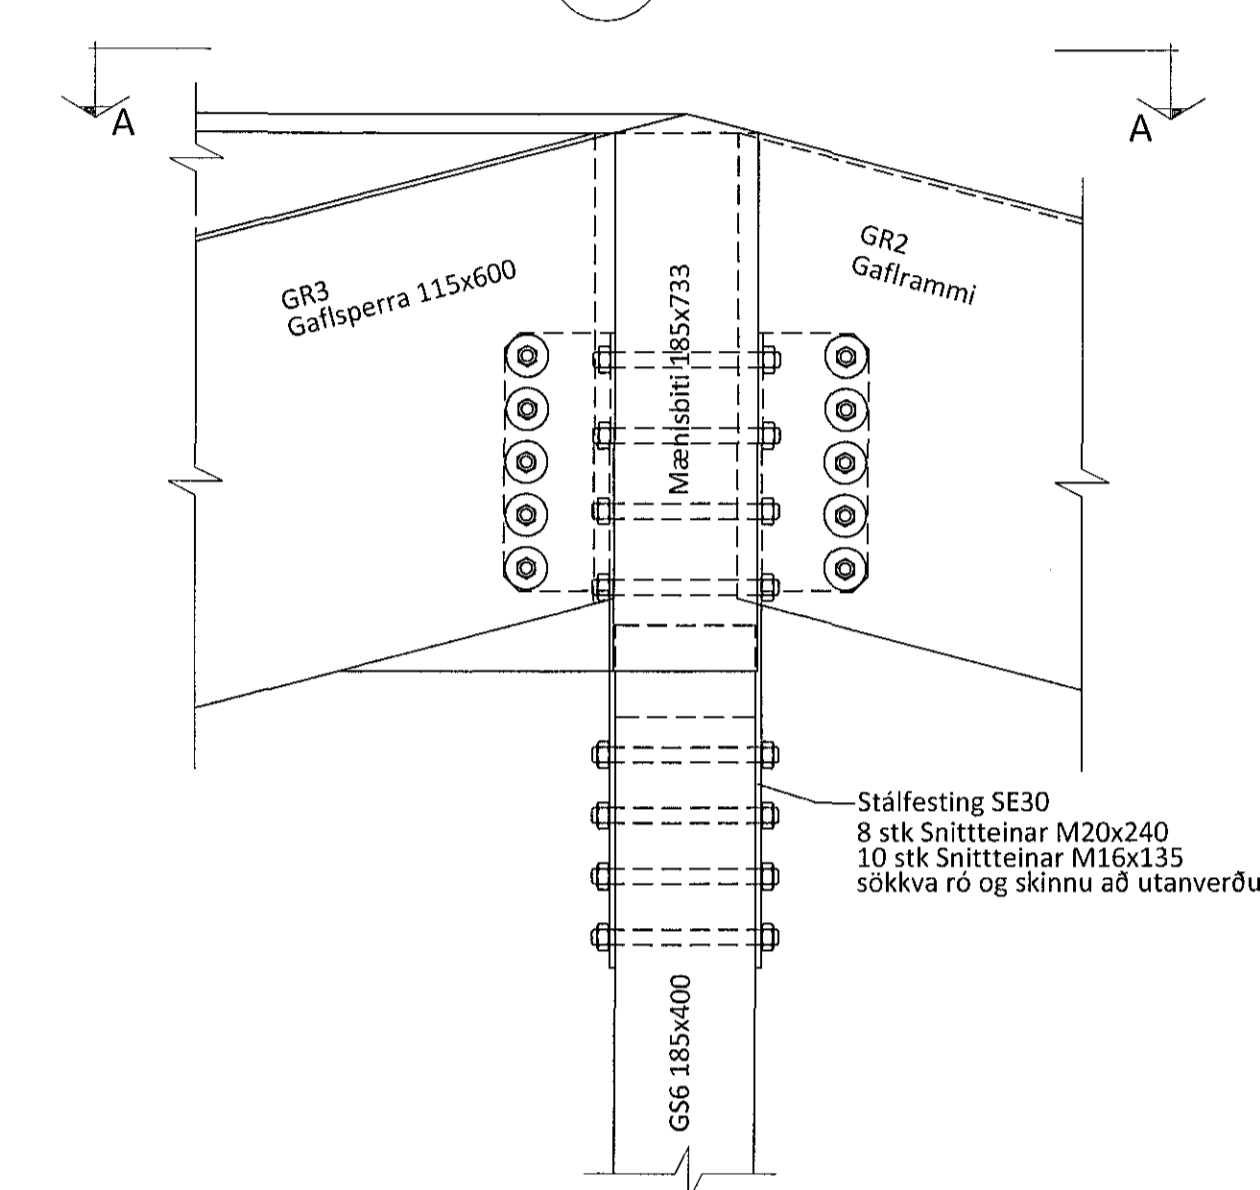

ÖLL AFNOT OG AFRITUN TEIKNINGAR AD HLUTA EDA Í HEILD ER HÁÐ SKRIFLEGU LEYFI LÍMTRÉ VÍRNET EHF.

Númer	Dags.	Skýring breytingar	Br. af

MKV.	DAGS.	VERKNR.	ÚTGÁFA NR.
1:10	12.2.2018	DL17 019	1
TEIKN.	REIKN.	YFIRF.	NR. TEIKNINGAR
KB	KB		
HEITI VERKS:	NAFN HÖNNUÐAR	313	
Einhella 6, Hafnarfirði	Bjarni Ingibergsson Byggingatæknifræðingur B.Sc. kt. 030851-2729 - bjarni@limtrevirnet.is		
HEITI TEIKNINGAR	ÁRITUN HÖNNUÐAR	DAGS. ÁRITUNAR	
Iðnaðarhús Sérmyndir	<i>[Signature]</i>	5/22/18	
	ÁRITUN SAMRÆM. HÖNNUÐAR	DAGS. ÁRITUNAR	
	<i>[Signature]</i>		