



Samþykkt bann
28. feb. 2018
Byggingafulltrúnaður Hafnarfirði

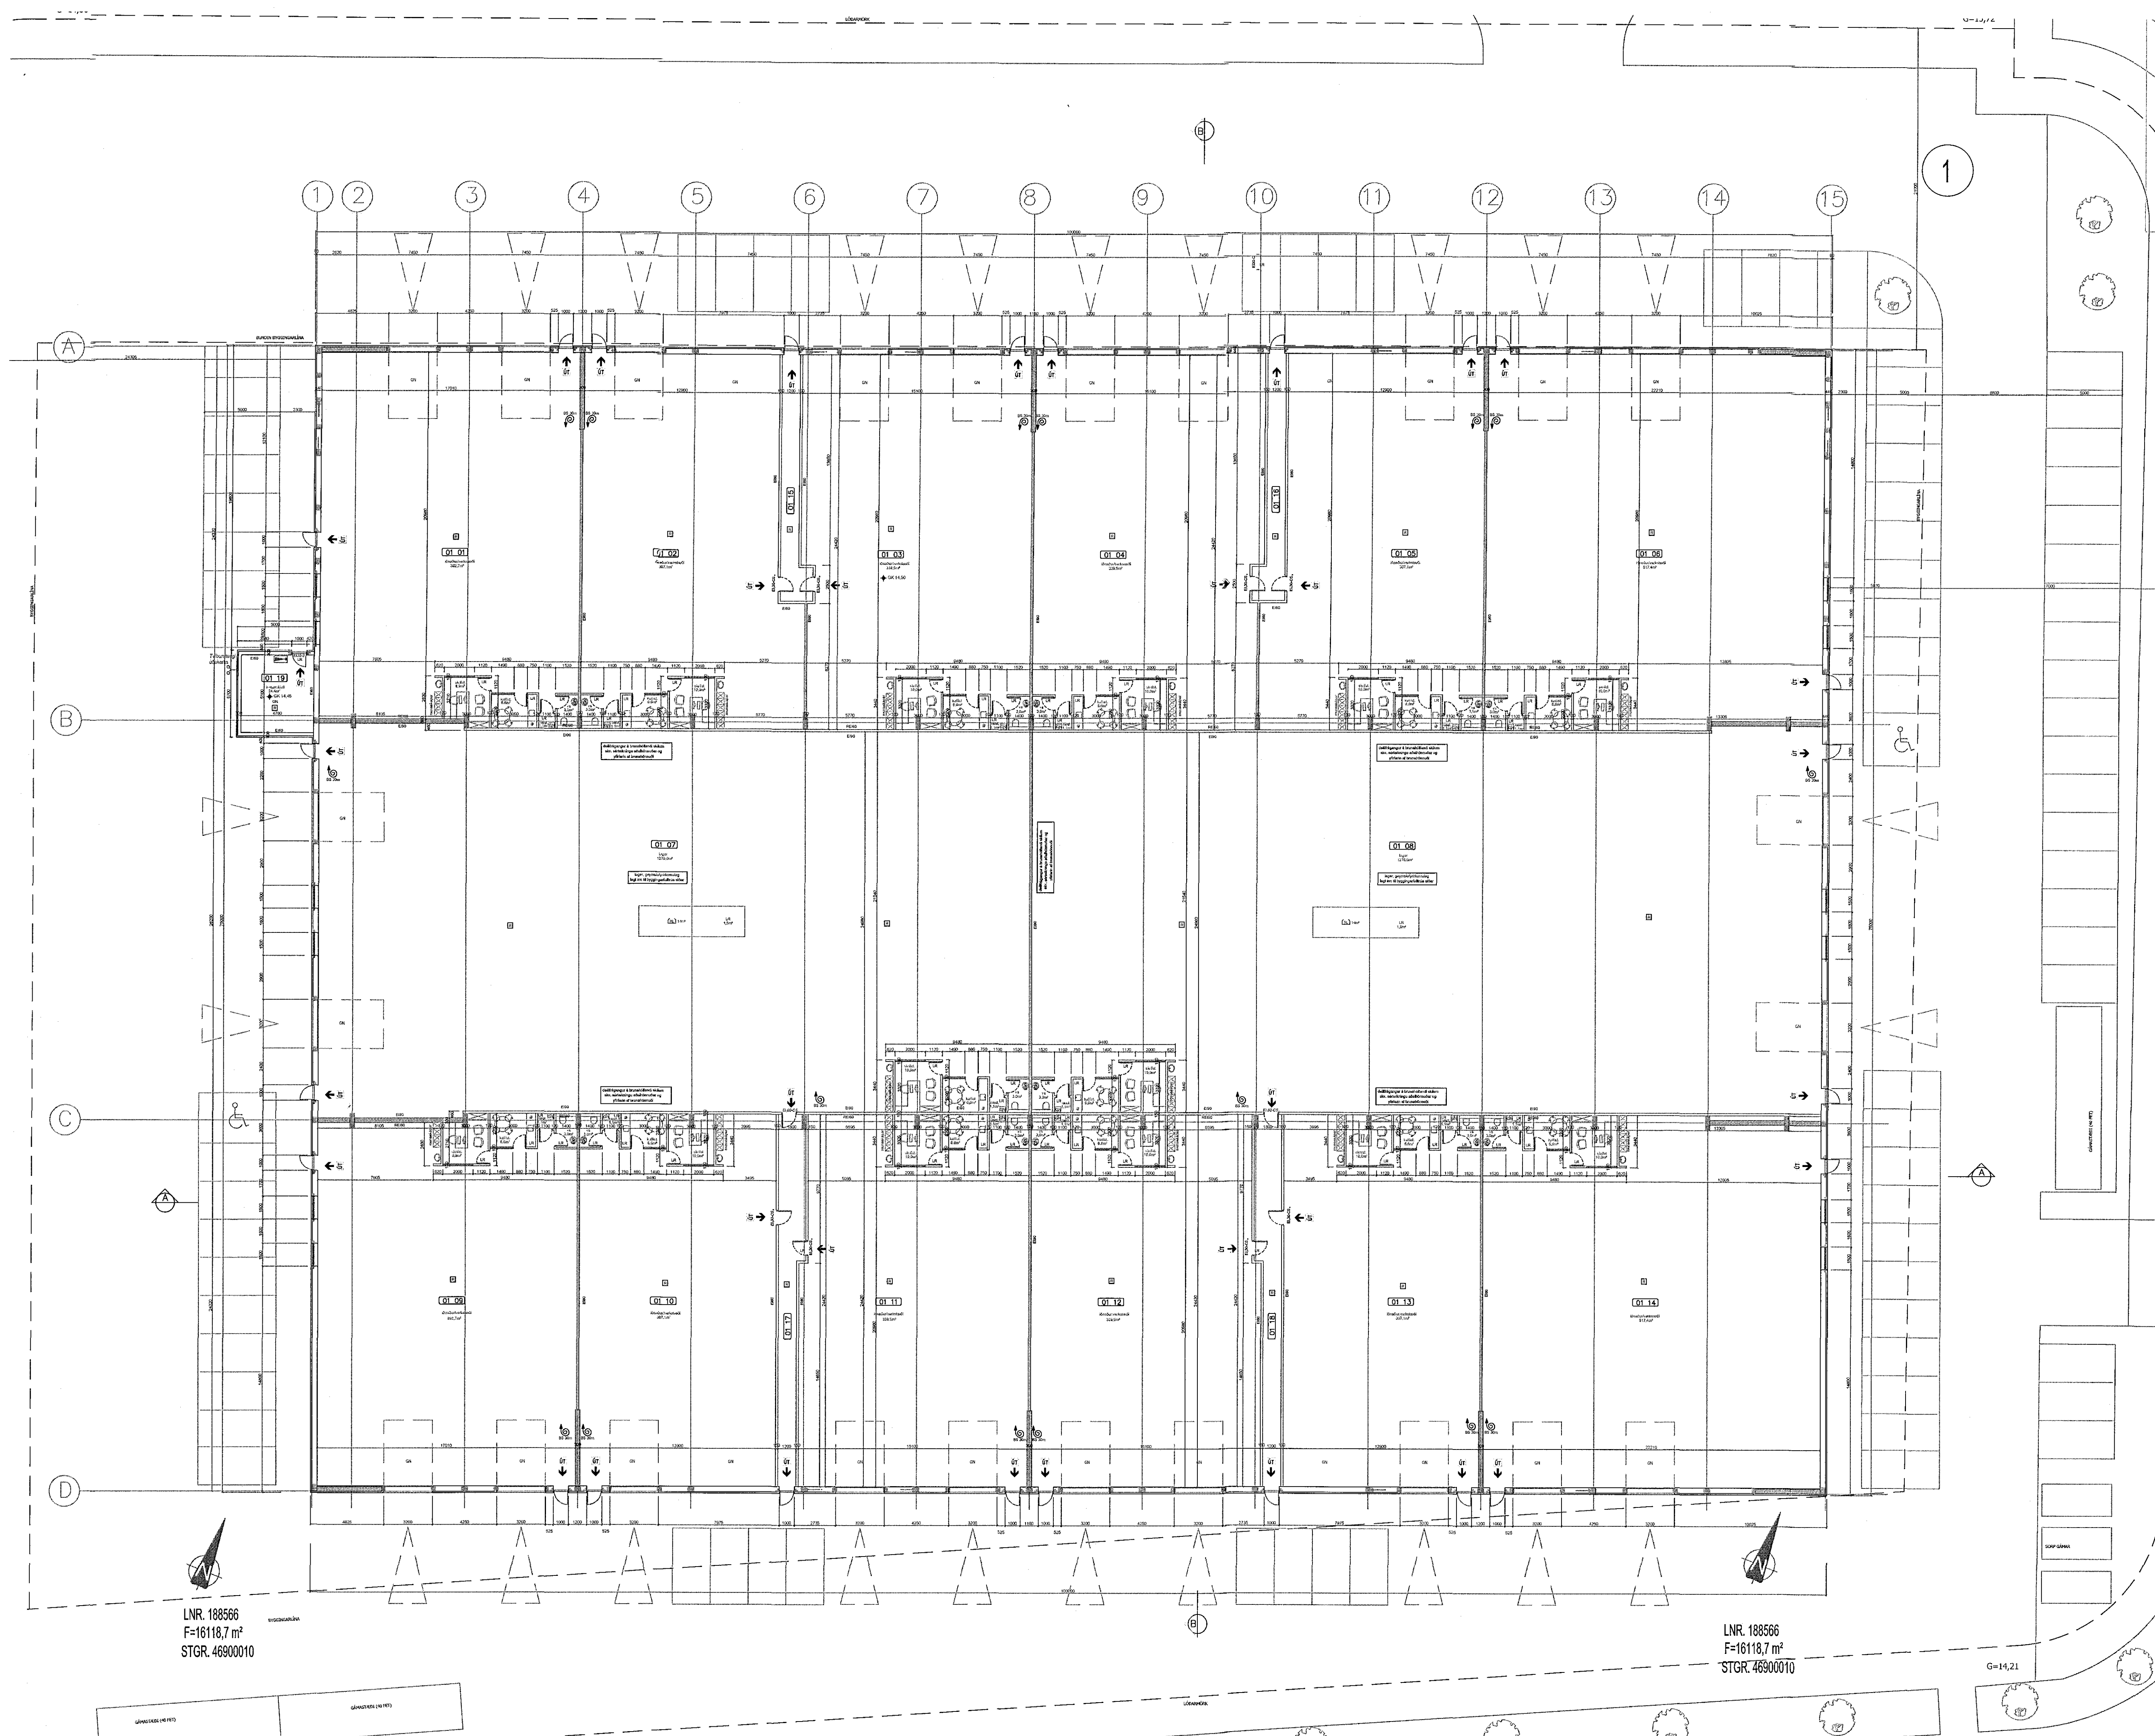

LNR. 188566
F=16118,7 m²
STGR. 46900010

LNR. 188566
F=16118,7 m²
STGR. 46900010

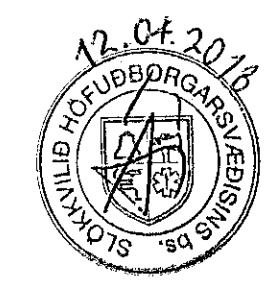

Yfirland af brunahönnuði
EFLA VERKFRÉMBYÐJA
Guðjón Rafnsson
Rafnæn undirritun
14.3.2018

BREYTINGAR			
NR.	DAGS	BREYTING	SB.

K.J. HÖNNUN EHF 091162-3509
TEL. 554-3232
TEL. 899-3234
E-MAIL kjhonnun@vokt.is

HÖNNUN - SKIPULAG - RÁÐGJÓF
KJARTAN RAFNSSON FRÍÐISA 270395-3539
JÓN M. HALLDÓRSSON BYGGINGSAFR. 091162-3509

SAMÞYKKT
VERK
ÍSRELLA 1
HAFNARFIRÐI

TEIKNING
GRUNNMÝND

KVARNI
1:200

DAGS
12.09.2017
TEIKNAD AF
KTR, JMH

TEIKNING NR.

10-06