



GRUNNMYND 4 HÆÐ

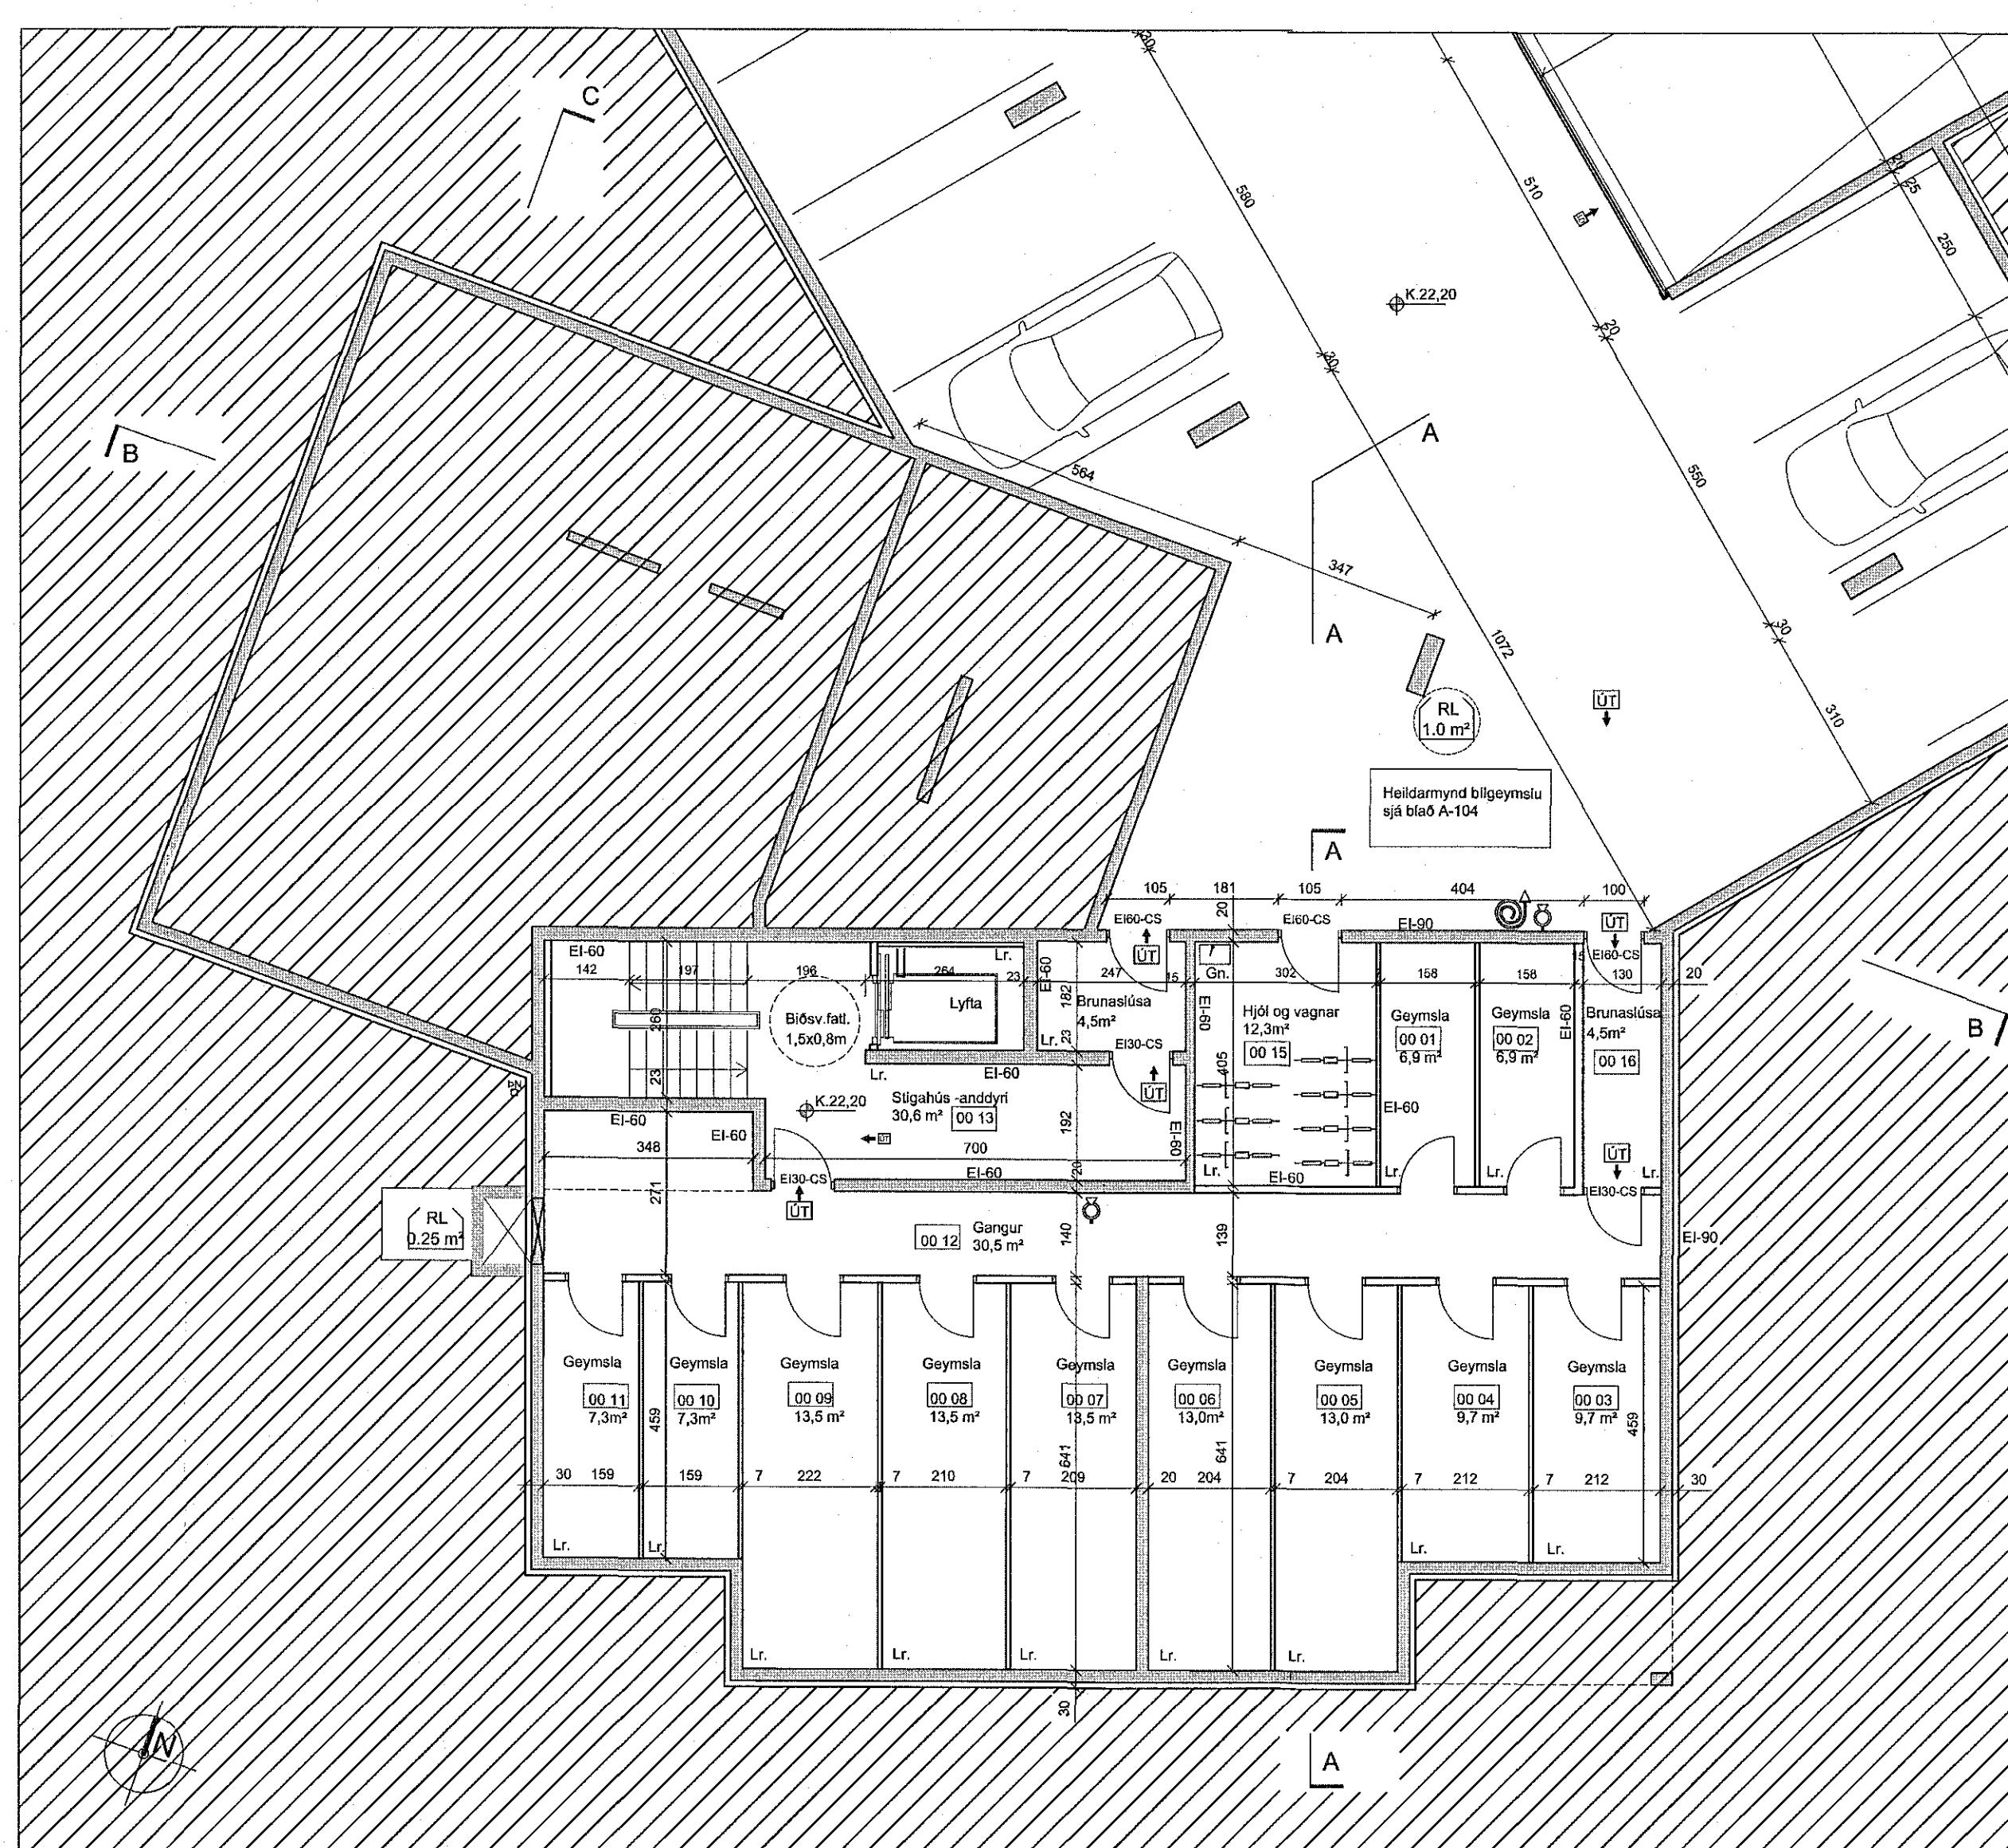


GRUNNMYND KJALLARI MKV 1:100

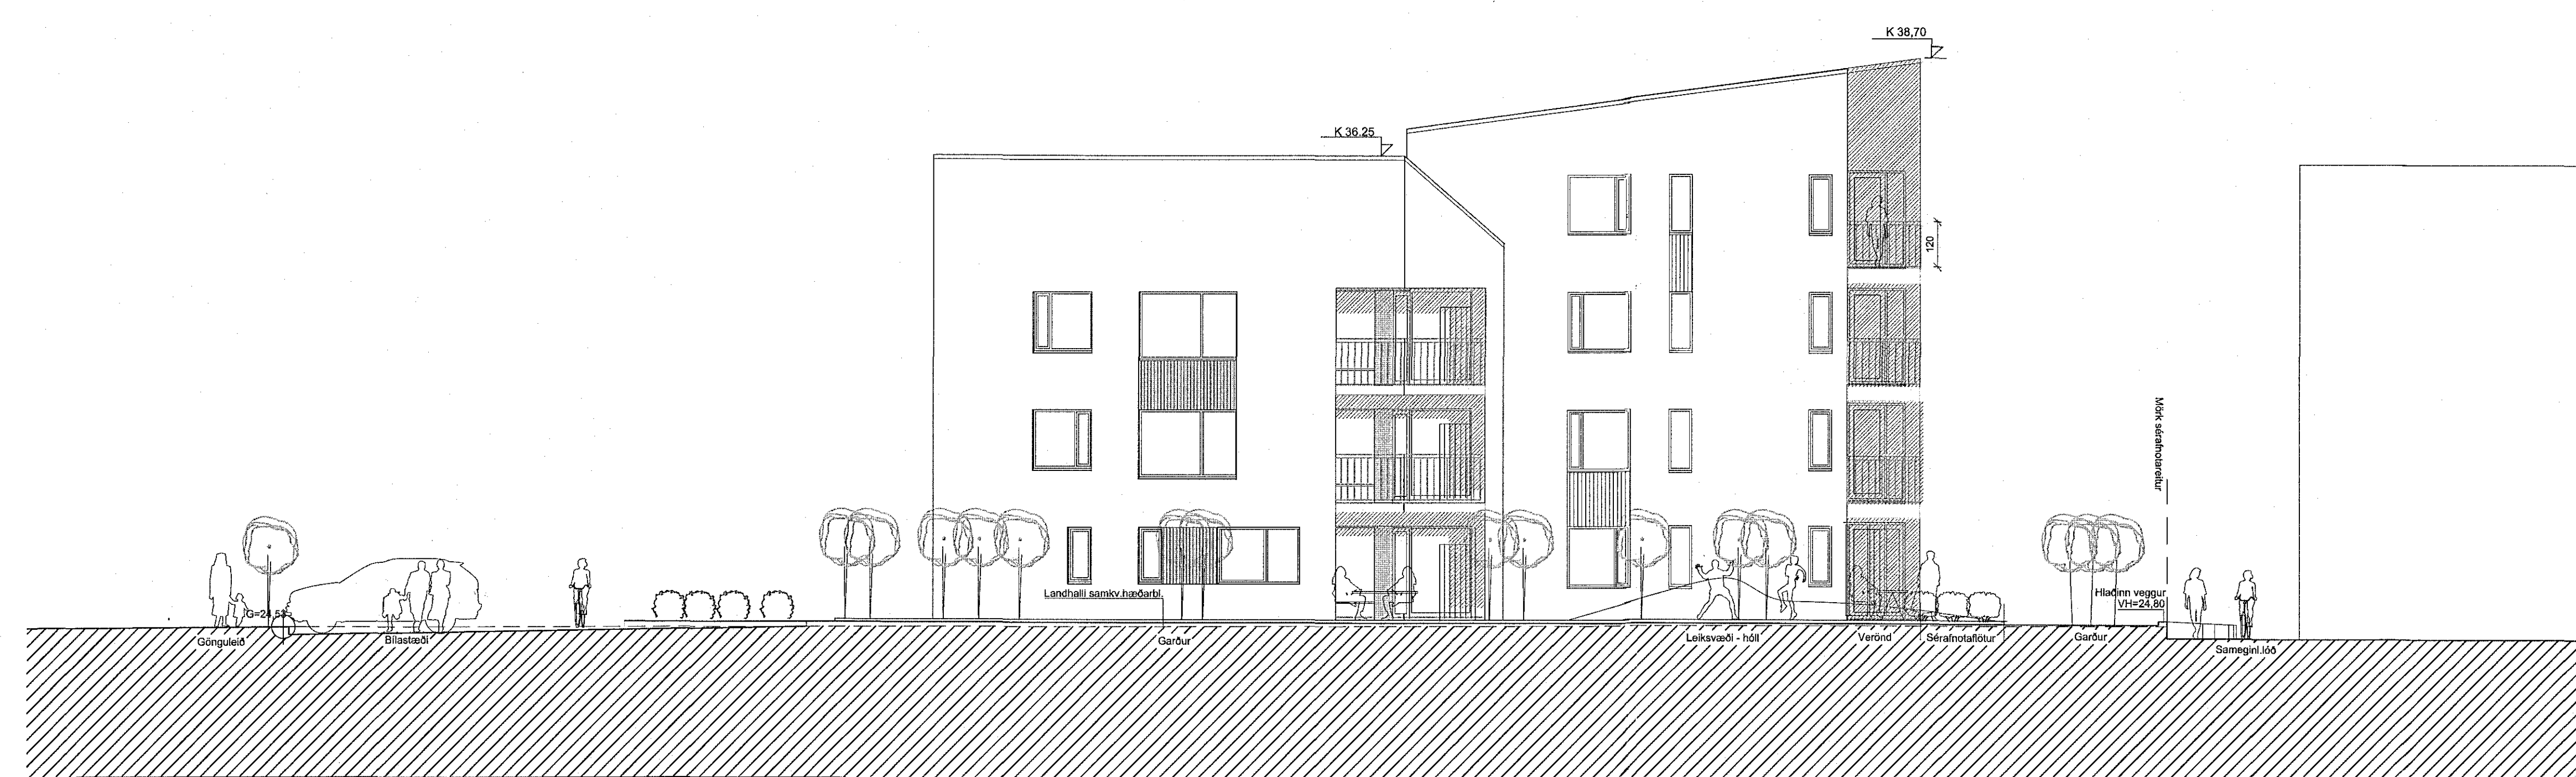


ÚTLIT VESTUR

C:  
B:  
A:  
BREYTINGAR: \_\_\_\_\_ DAGS: \_\_\_\_\_

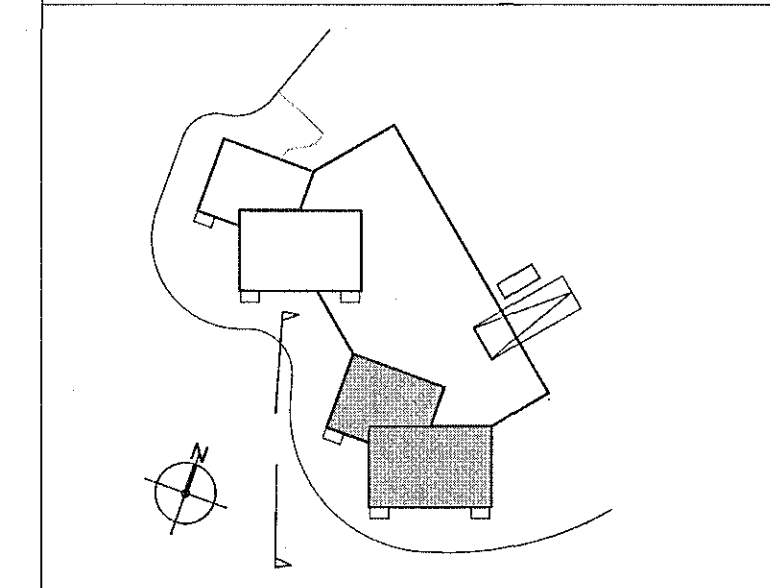

Geislaskarö 4-6 - Hafnarfirði Reitur 2  
Geislaskarö 6 Matshluti 03  
VERK: 1710-GEIS 4-6  
KVARDI: 1:100  
DAGS: 10.01-18  
TEIKN: BOG-GS  
GRUNNM.-ÚTLIT SKRÁ: Grunnur.dwg

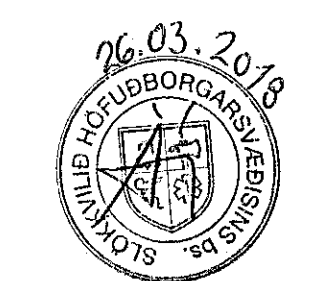

Digitally signed by Baldur Ó. Svaarsson DN: cn=Baldur Ó. Svaarsson, o=BRUNNARHÖRÐUN, ou=BRUNNARHÖRÐUN, email=baldur@brunnarhorun.is  
BRUNNARHÖRÐUN  
20  
Date: 2018-03-23 16:50Z

**ÚTI INNI**  
**ARKITEKTAR**  
ÞINGHOLTSSTRÆTI 27 101 REYKJAVÍK  
SÍMAR 552 7660 & 552 7660 FAX 552 7661  
NETFANG ve@u.is VEFANG u.is  
BALDUR Ó. SVAARSSON ARKITEKTAR FÁI  
120357-5149  
JÓN ÞÓR ÞORVALDSSON ARKITEKTAR FÁI  
021256-7579 **A-107**