



SNID AA

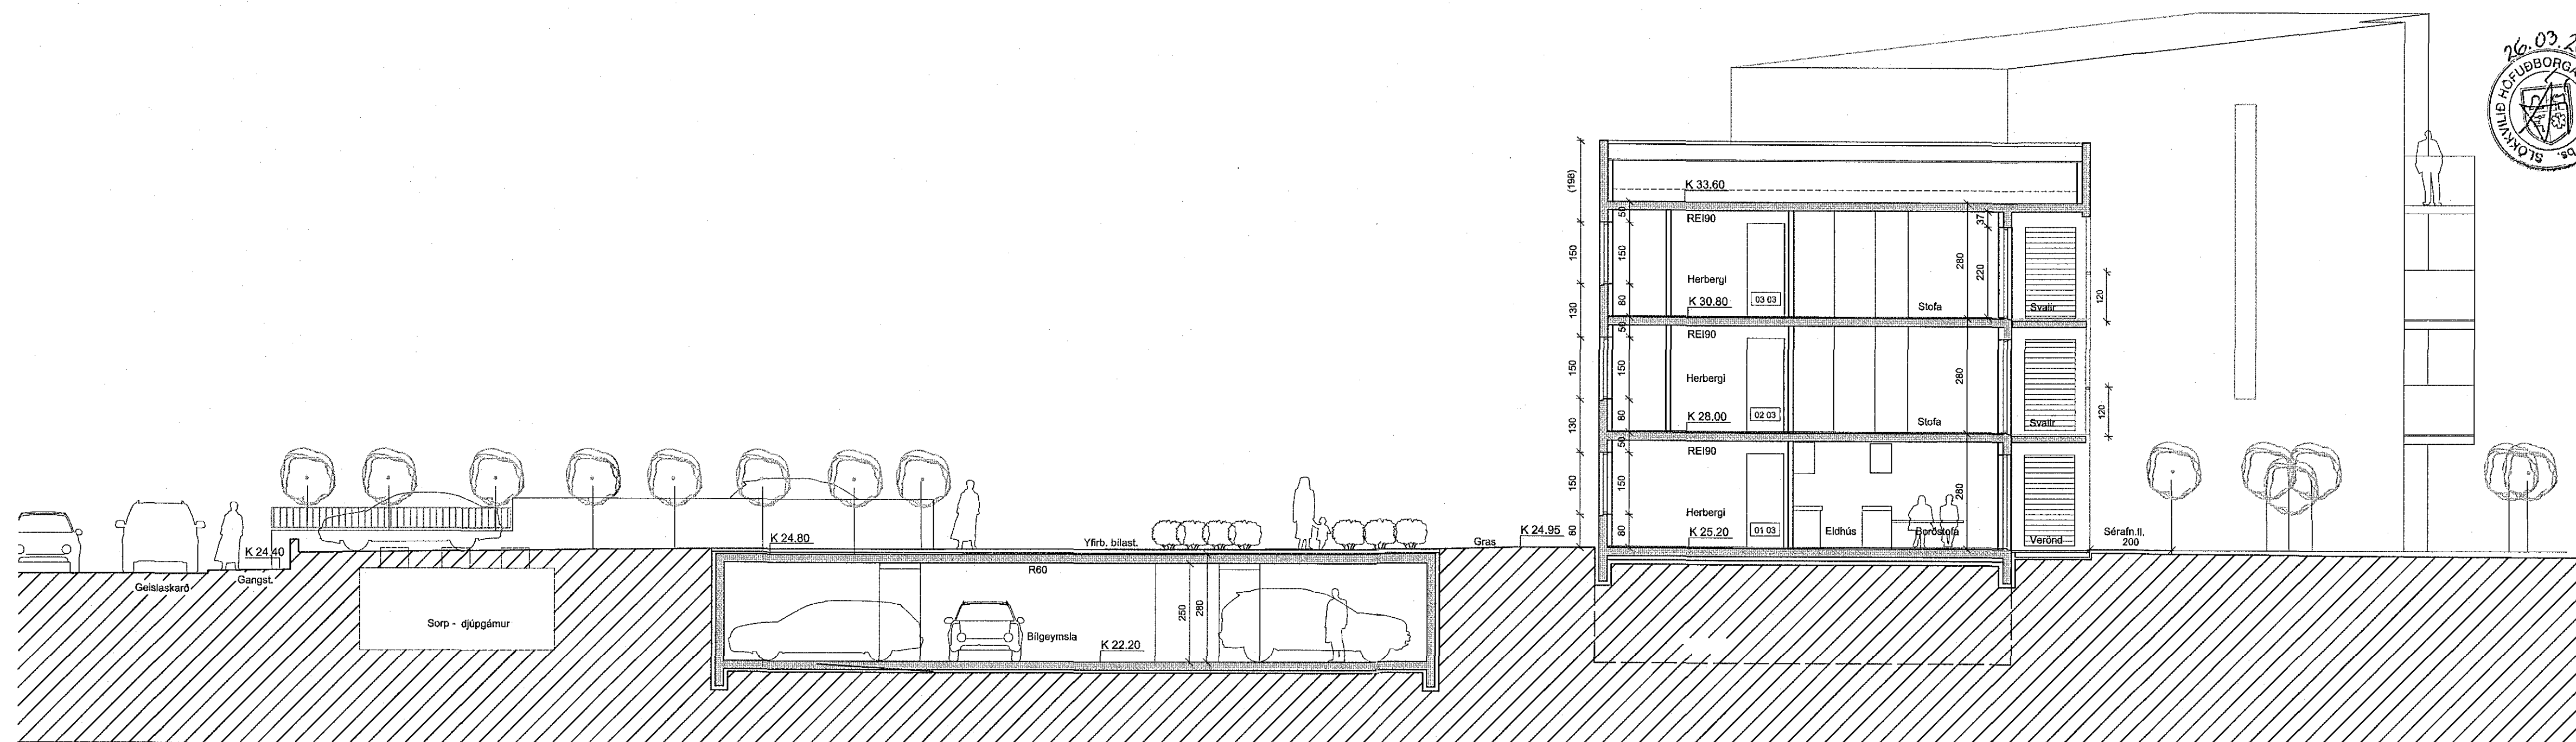


SNID CC

Digitally signed by
Cunnie H. Kristjansson
DN: cn=Cunnie H.
Kristjansson, o=Höfn
HNS - Stofnun um
erfurnarmáttunir
Reason: I have reviewed
the document.
Location:
Date: 2018-03-23
16:52

BRUNAHÖNNUN
20
www.brunahonnun.is

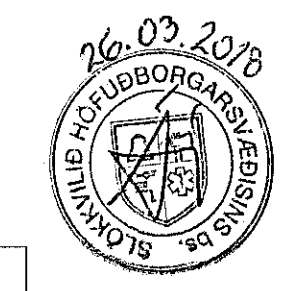

C:
B:
A:
BREYTINGAR: DAGS:

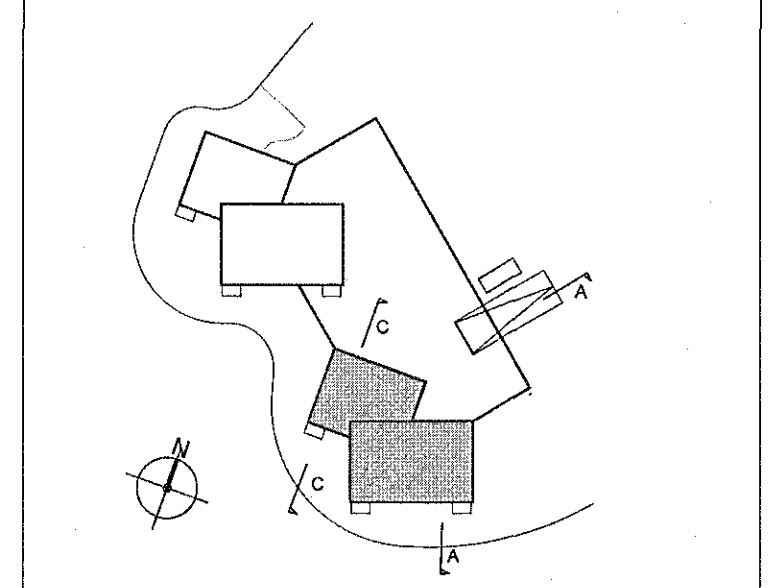

Geislaskaró 4-6 - Hafnarfirði Reitur 2
Geislaskaró 6 Matshluti 03
VERK: 1710-GEIS 4-6
KVARDI: 1:100
DAGS: 10.01-18
TEIKN: BOS-GS
SNID-ÚTLIT SKRÁ: Grunmur.dwg

ÚTI INNI
ARKITEKTAR
ÞINGHOLTSTRÆTI 27 101 REYKJAVÍK
SÍMAR 552 7660 & 562 7960 FAX 552 7661
NETFANG u@fai.is VEFFANG vfai.is
BALDUR Ó. SVAVARSSON ARKITEKTAR FAI
190357-5149
JÓN ÞÓR ÞORVALDSSON ARKITEKTAR FAI
021256-7579