


Samþykkt þann
12. apríl 2017
Byggingafulltrúinn (Dr. Martiró)

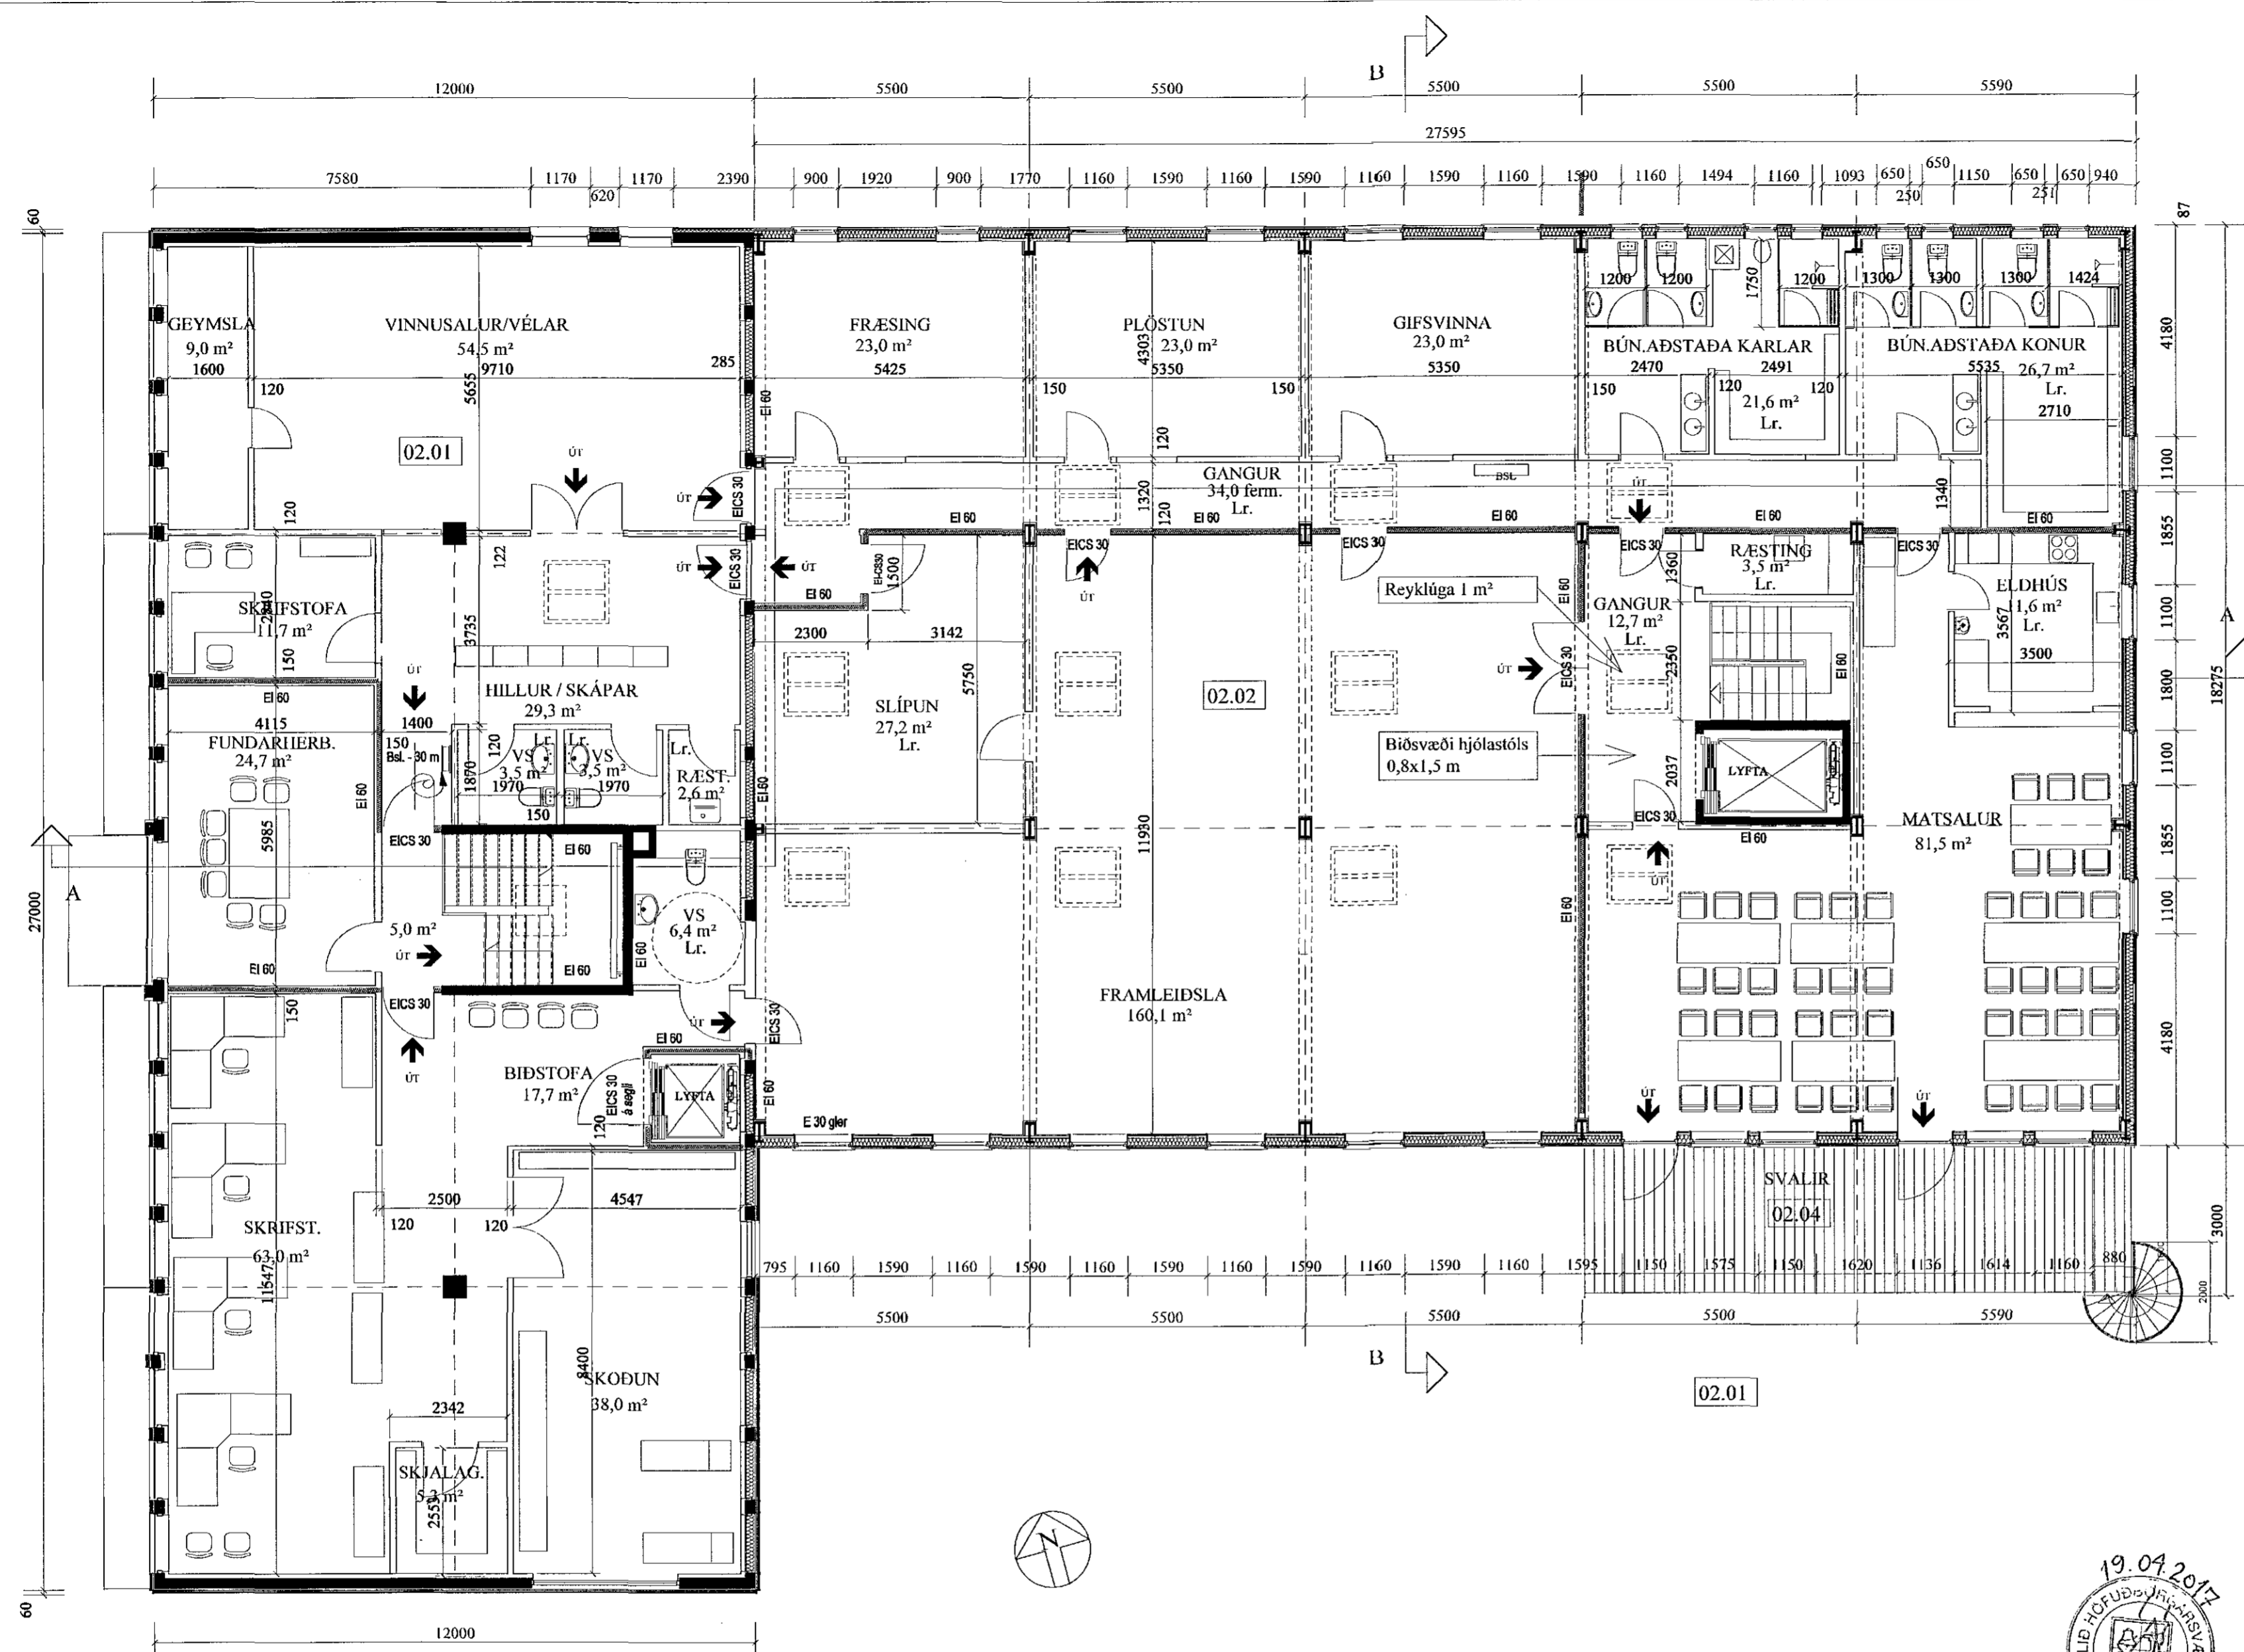

GRUNNMYND 2. HÆÐ



TRÖNUHRAUN 8 HAFNARFIRÐI
VIÐBYGGING OG BREYTINGAR
Grunnmynd 2. hæðar mkv. 1:100

ARGOS ehf. ARKITEKTASTOFA GRÉTARS OG STEFÁNS
Eyjarslóð 9, 101 Reykjavík
s: 552 1760, f: 562 1687, netf: argos@argos.is 28. mars 2017

Stefán Örn Stefánsson arkitekt f.a., kt.: 140147 - 4519
Grétar Markússon arkitekt f.a., kt.: 270852 - 4169

