


GRUNNMYND 2 og 3 HÆÐ  
1:100

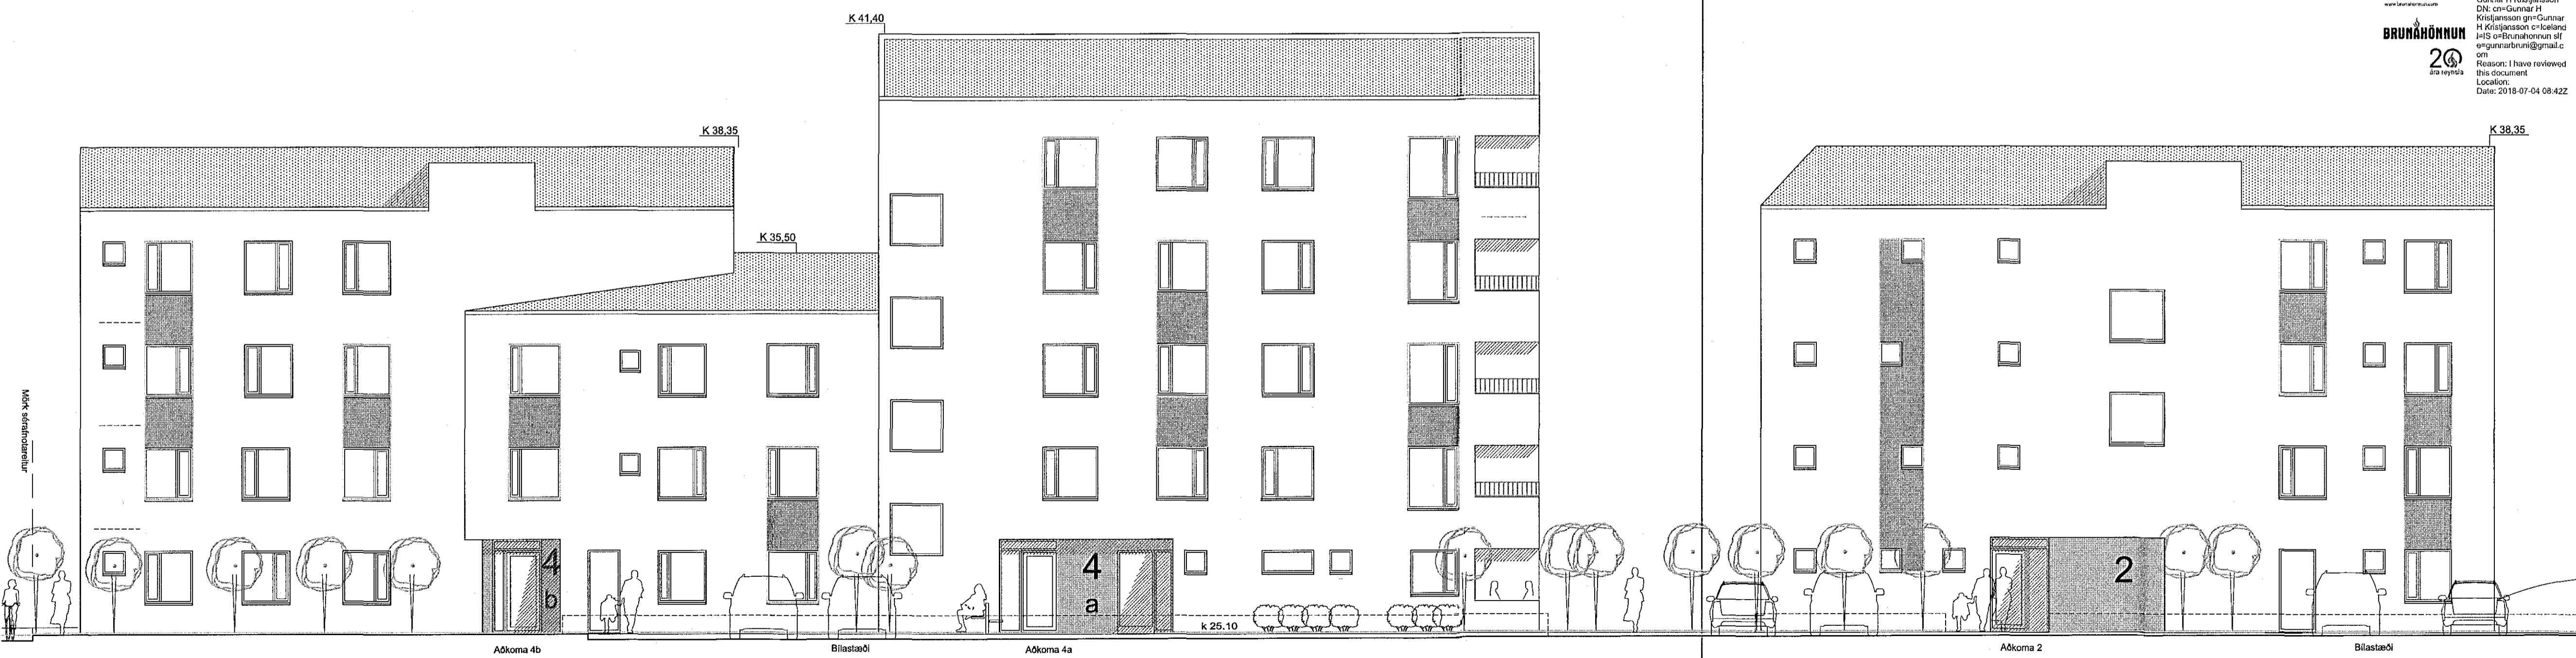


Digitally signed by  
Reason: I have reviewed  
this document  
Location:  
Date: 2018-07-04 08:42:22

C:  
B:  
A:

BREYTINGAR:

DAGS:

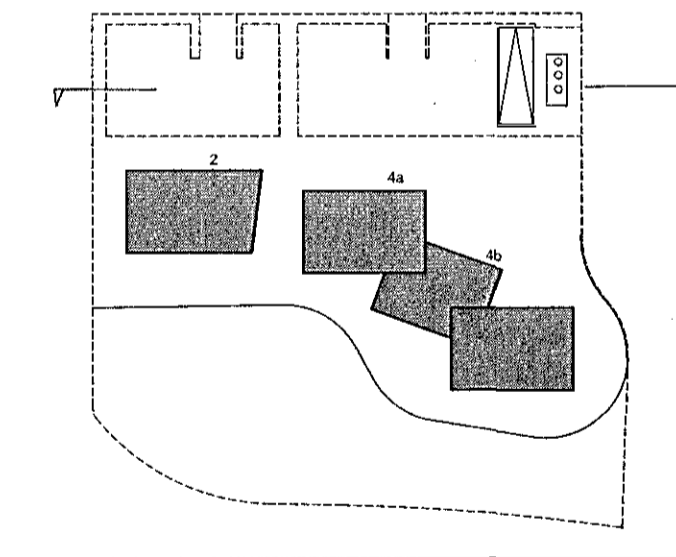

APALSKARD 2-4 - HAFNARFIRÐI  
VERK: 1710-APAL 2-4  
KVARDI: 1:100  
DAGS: 25.04.18  
TEKNI: BOS-GS  
GRUNNMYNDR-ÚTLIT SKRÁ: Grunnur.dwg

**ÚTI INNI**  
**ARKITEKTAR**  
ÞINGHÖLTSSTRÆTI 27 101 REYKJAVÍK  
SÍMAR 552 7660 & 562 7660 FAX 562 7661  
NETFANG u@u.is VEFFANG u.is  
BALDUR Ó. SVAVARSSON ARKITEKTAR FAI  
JÓN ÞÓR ÞORVALDSSON ARKITEKTAR FAI  
021256-7579 **A-103**

