


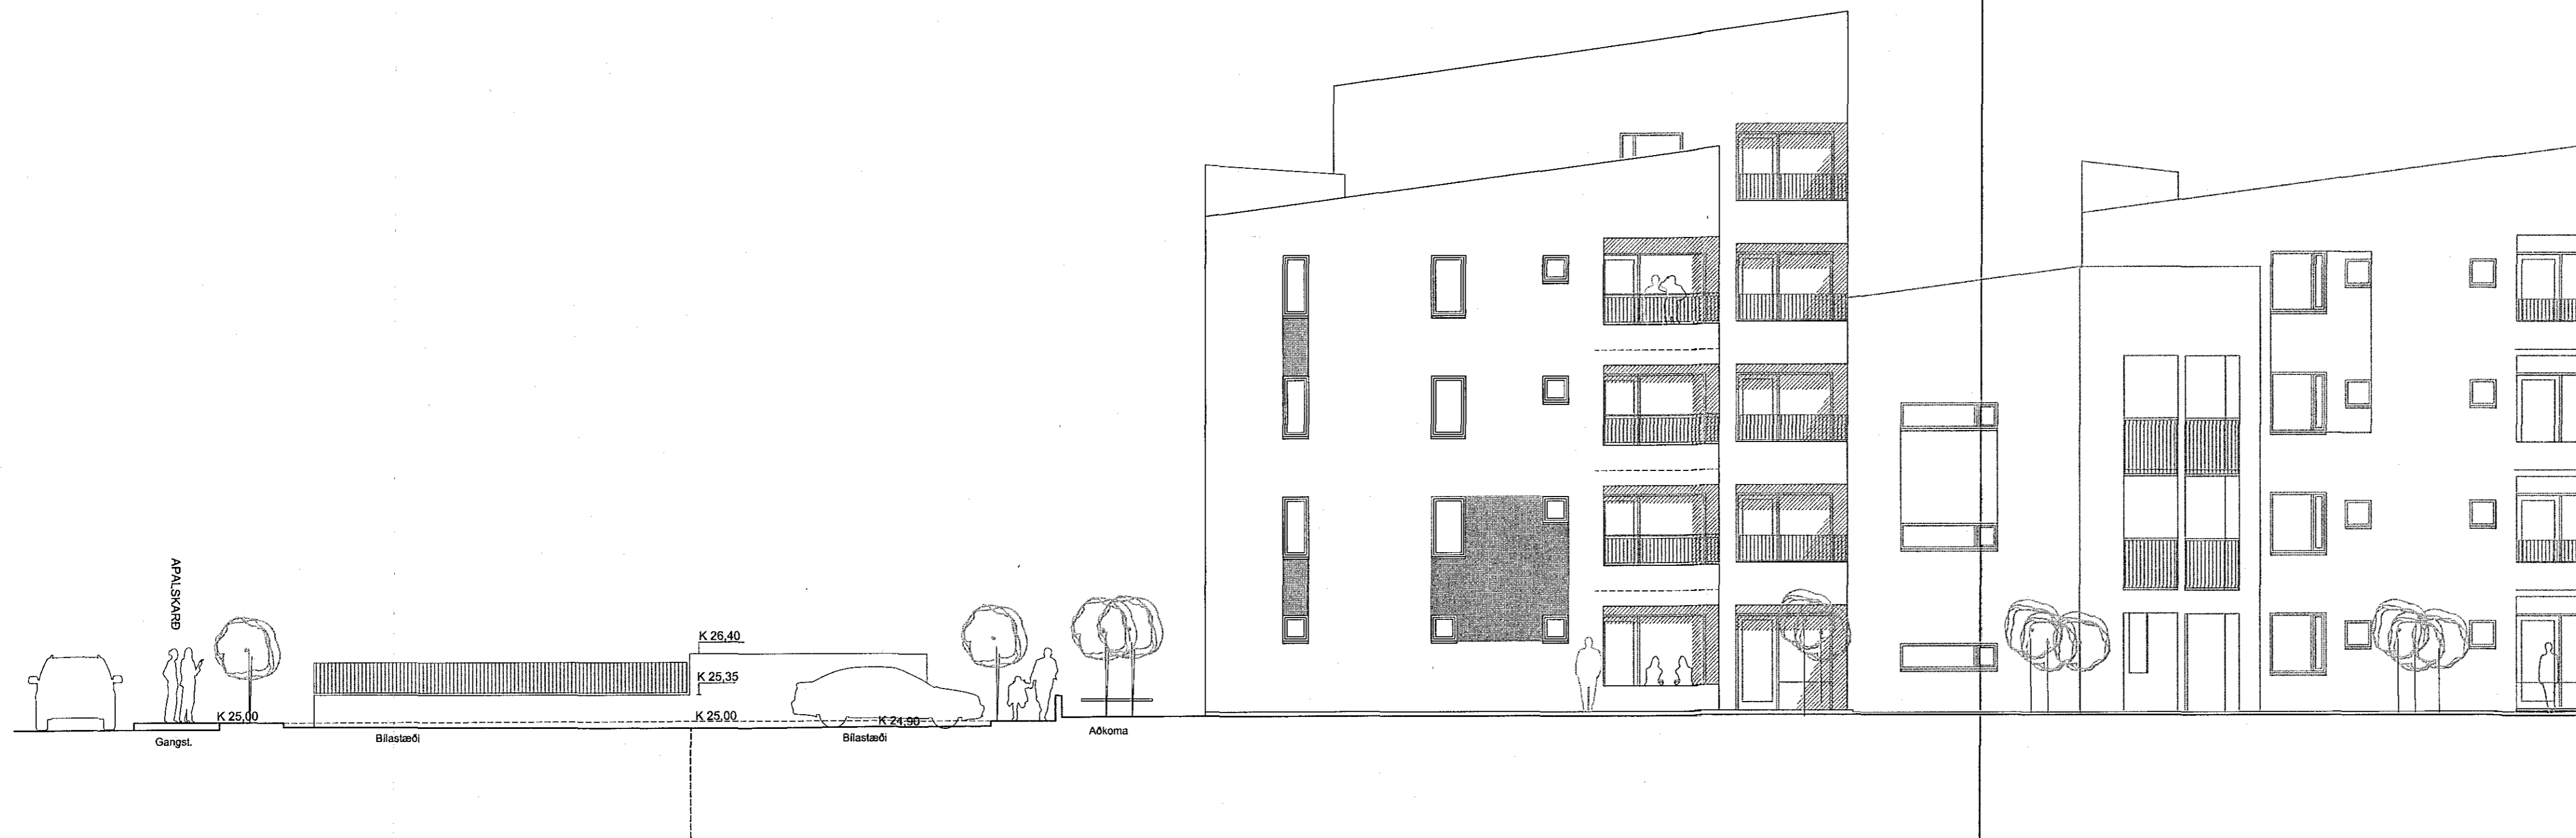


ÚTLIT AUSTUR APALSKARÐ 2



ÚTLIT VESTUR APALSKARÐ 4a




ÚTLIT VESTUR APALSKARÐ 2

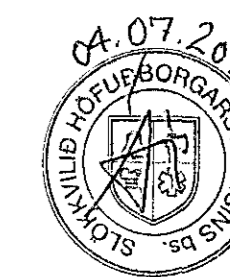

C:
B:
A:

BREYTINGAR:

DAGS:

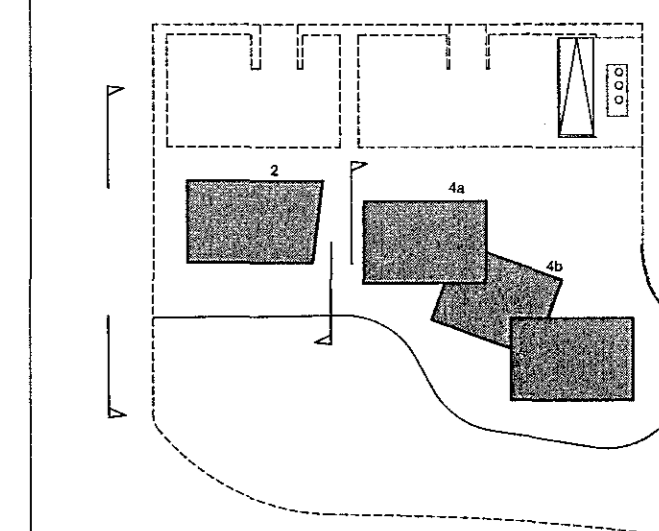

APALSKARÐ 2-4 - HAFNARFIRÐI

VERK: 1710-APAL 2-4

KVARDI: 1:100

DAGS: 25.04.18

TEIKN: BOS-GS

ÚTLITSMYNDIR

SKRÁ: Grunnur.dwg

ÚTI INNI

ARKITEKTAR

ÞINGHOLTSSTRÆTI 27 101 REYKJAVÍK
SÍMAR 552 7660 & 552 7660 FAX 552 7661
NETFANG u@ul.is VEFANG ul.is

BALDUR Ó. SVAVARSSON ARKITEKTAR FAI
120357-5149

JÓN ÞÓR ÞORVALDSSON ARKITEKTAR FAI

021256-7579

A-106

Digitally signed by
Gunnar H. Krúggason
DN: cn=Gunnar H
Krúggason
gn=Gunnar H
Krúggason o=Island
i=IS ou=Brúhólinn af
afrunahólinn@gmail.com
o=Brúhólinn
Reason: I have
reviewed this document
Location:
Date: 2018-07-01
08:44Z