


PRENTAD: maudagur, 3. september 2018 15:17:20


Samþykkt þann
19. sep. 2018
Byggingafulltrúinn *[Signature]*

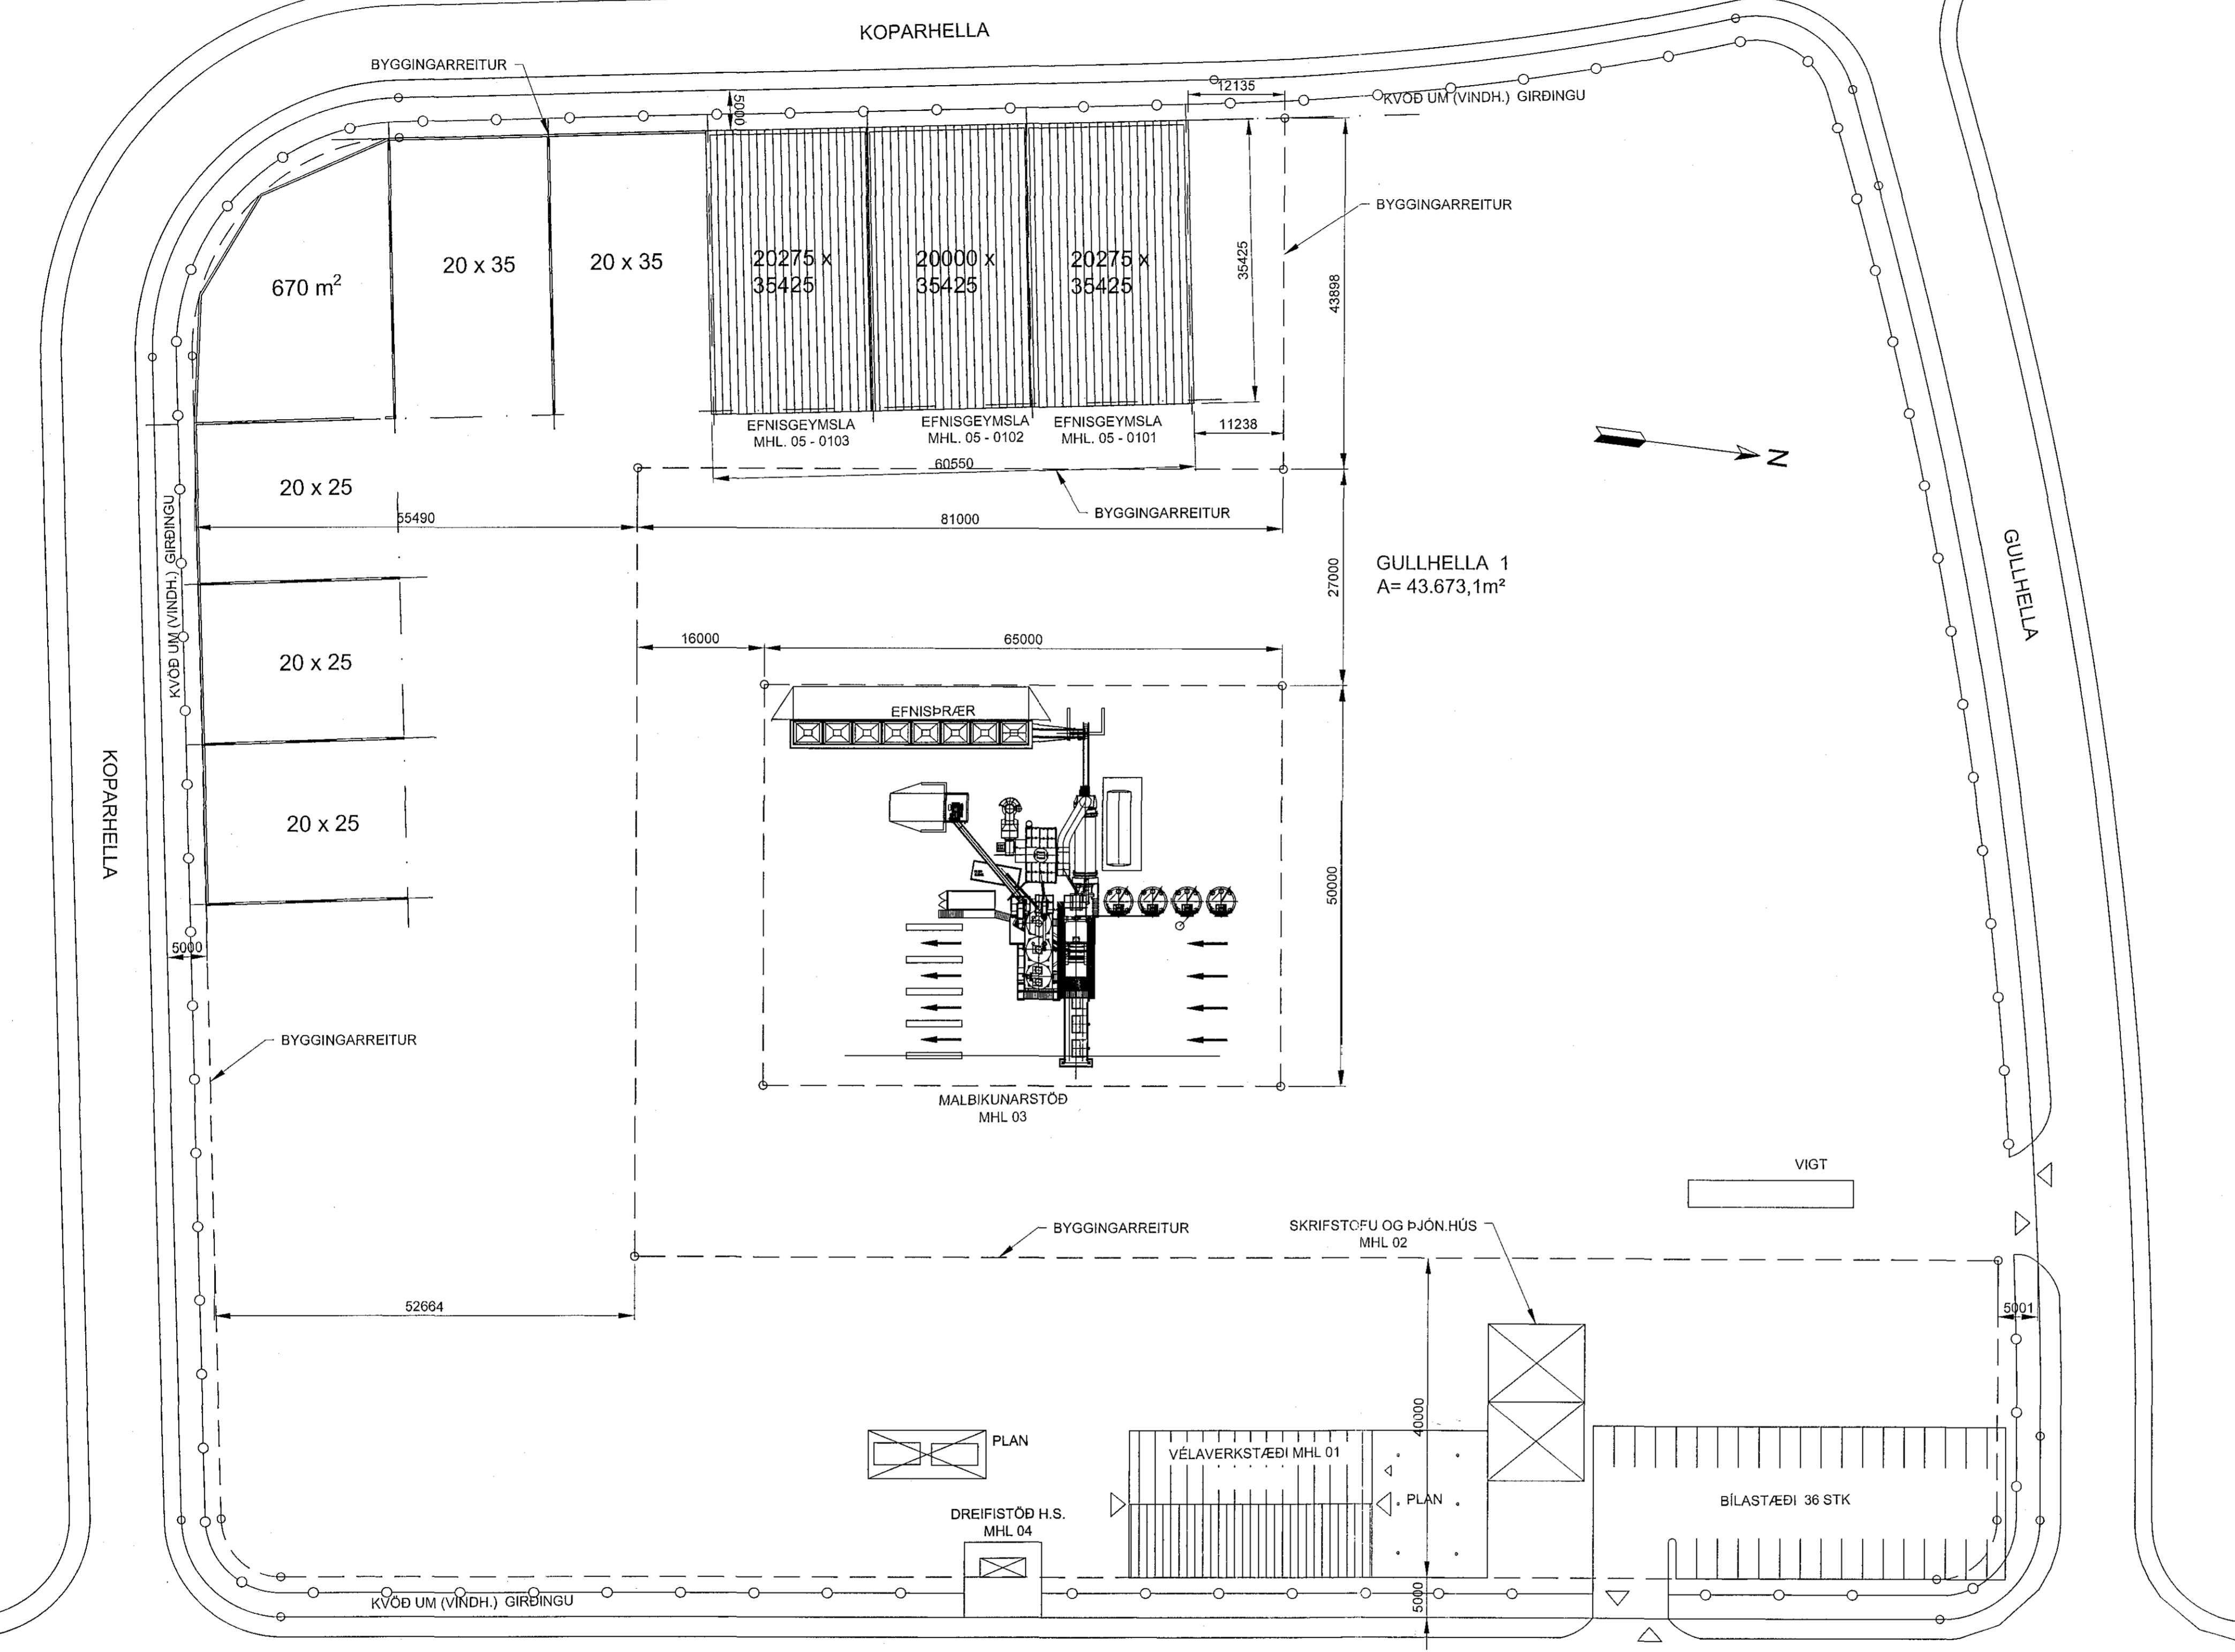


NÝTINGARHLUTFALL LÖÐAR.

Mhl. 01	560,50m ²
Mhl. 02	468,00m ²
Mhl. 03	0,00m ²
Mhl. 04	14,80m ²
Mhl. 05	2133,90m ²
SAMTALS:	3177,2m²
LÖB:	43673,10m²

NÝTINGARHLUTFALL A OG B Mhl. 0,073

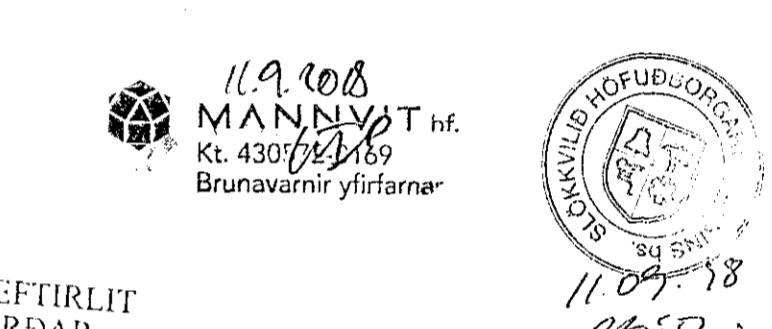

HEILBRIGDISEFTIRLIT
HAFNARFJÖRDUR
OG KÓPAVOGSSVÆÐIS
Gullhella 1 - 210
12.9.2018 *[Signature]*

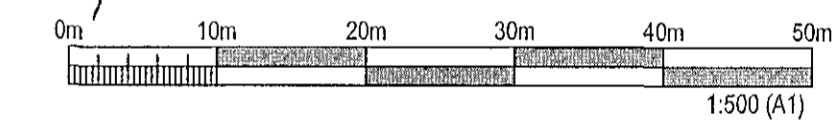

ÚTGÁFUFERILL

UTG.	DAGS.	SKÝRINGAR	HANNAÐ	YFIRF.	SAMP.
01	22.09.2017	ADALUPPDRÁTTUR	EV	BK	EV
02	31.08.2018	ADALUPPDRÁTTUR	EV	Bkr	EV

DAGS. UNDRISKRIFTAR 3.9.2018 F.H. MANNVITS (NAFN OG KT.)
DAGS. UNDRISKRIFTAR 3.9.2018 SAMRÆMINGARHÖNNUNUR / HÖNNUNARSTJÓRI (NAFN OG KT.)



HEITI VERKS
**HC EFNISGEYMSLA
GULLHELLU 1
221 - HAFNARFJÖRÐUR**

HEITI TEKNINGAR
AFSTÖDUMYND:
Mhl.05

FRJÚTGÁFA 22.09.2017	MKV. 1:500	STÆRD A1
VERKNUMER 7.031.285	VERKHLOTI V33	TEKNINGANUMER CDR-0001
		ÚTGÁFA 02

AFSTÖDUMYND
1:500

TOLVUSKRÁ: S17-vnr031Shat285 - Malbikunarstöð-HC-Kopahlutinn-Hönnun11-TEKNINGARV33-Efnisgeymsla03-1.tekning/Adaluppdrattin/031285-V33-0001.dwg