


Samþykkt þann
19. des. 2018
Byggingafulltrúinn í Hlíð

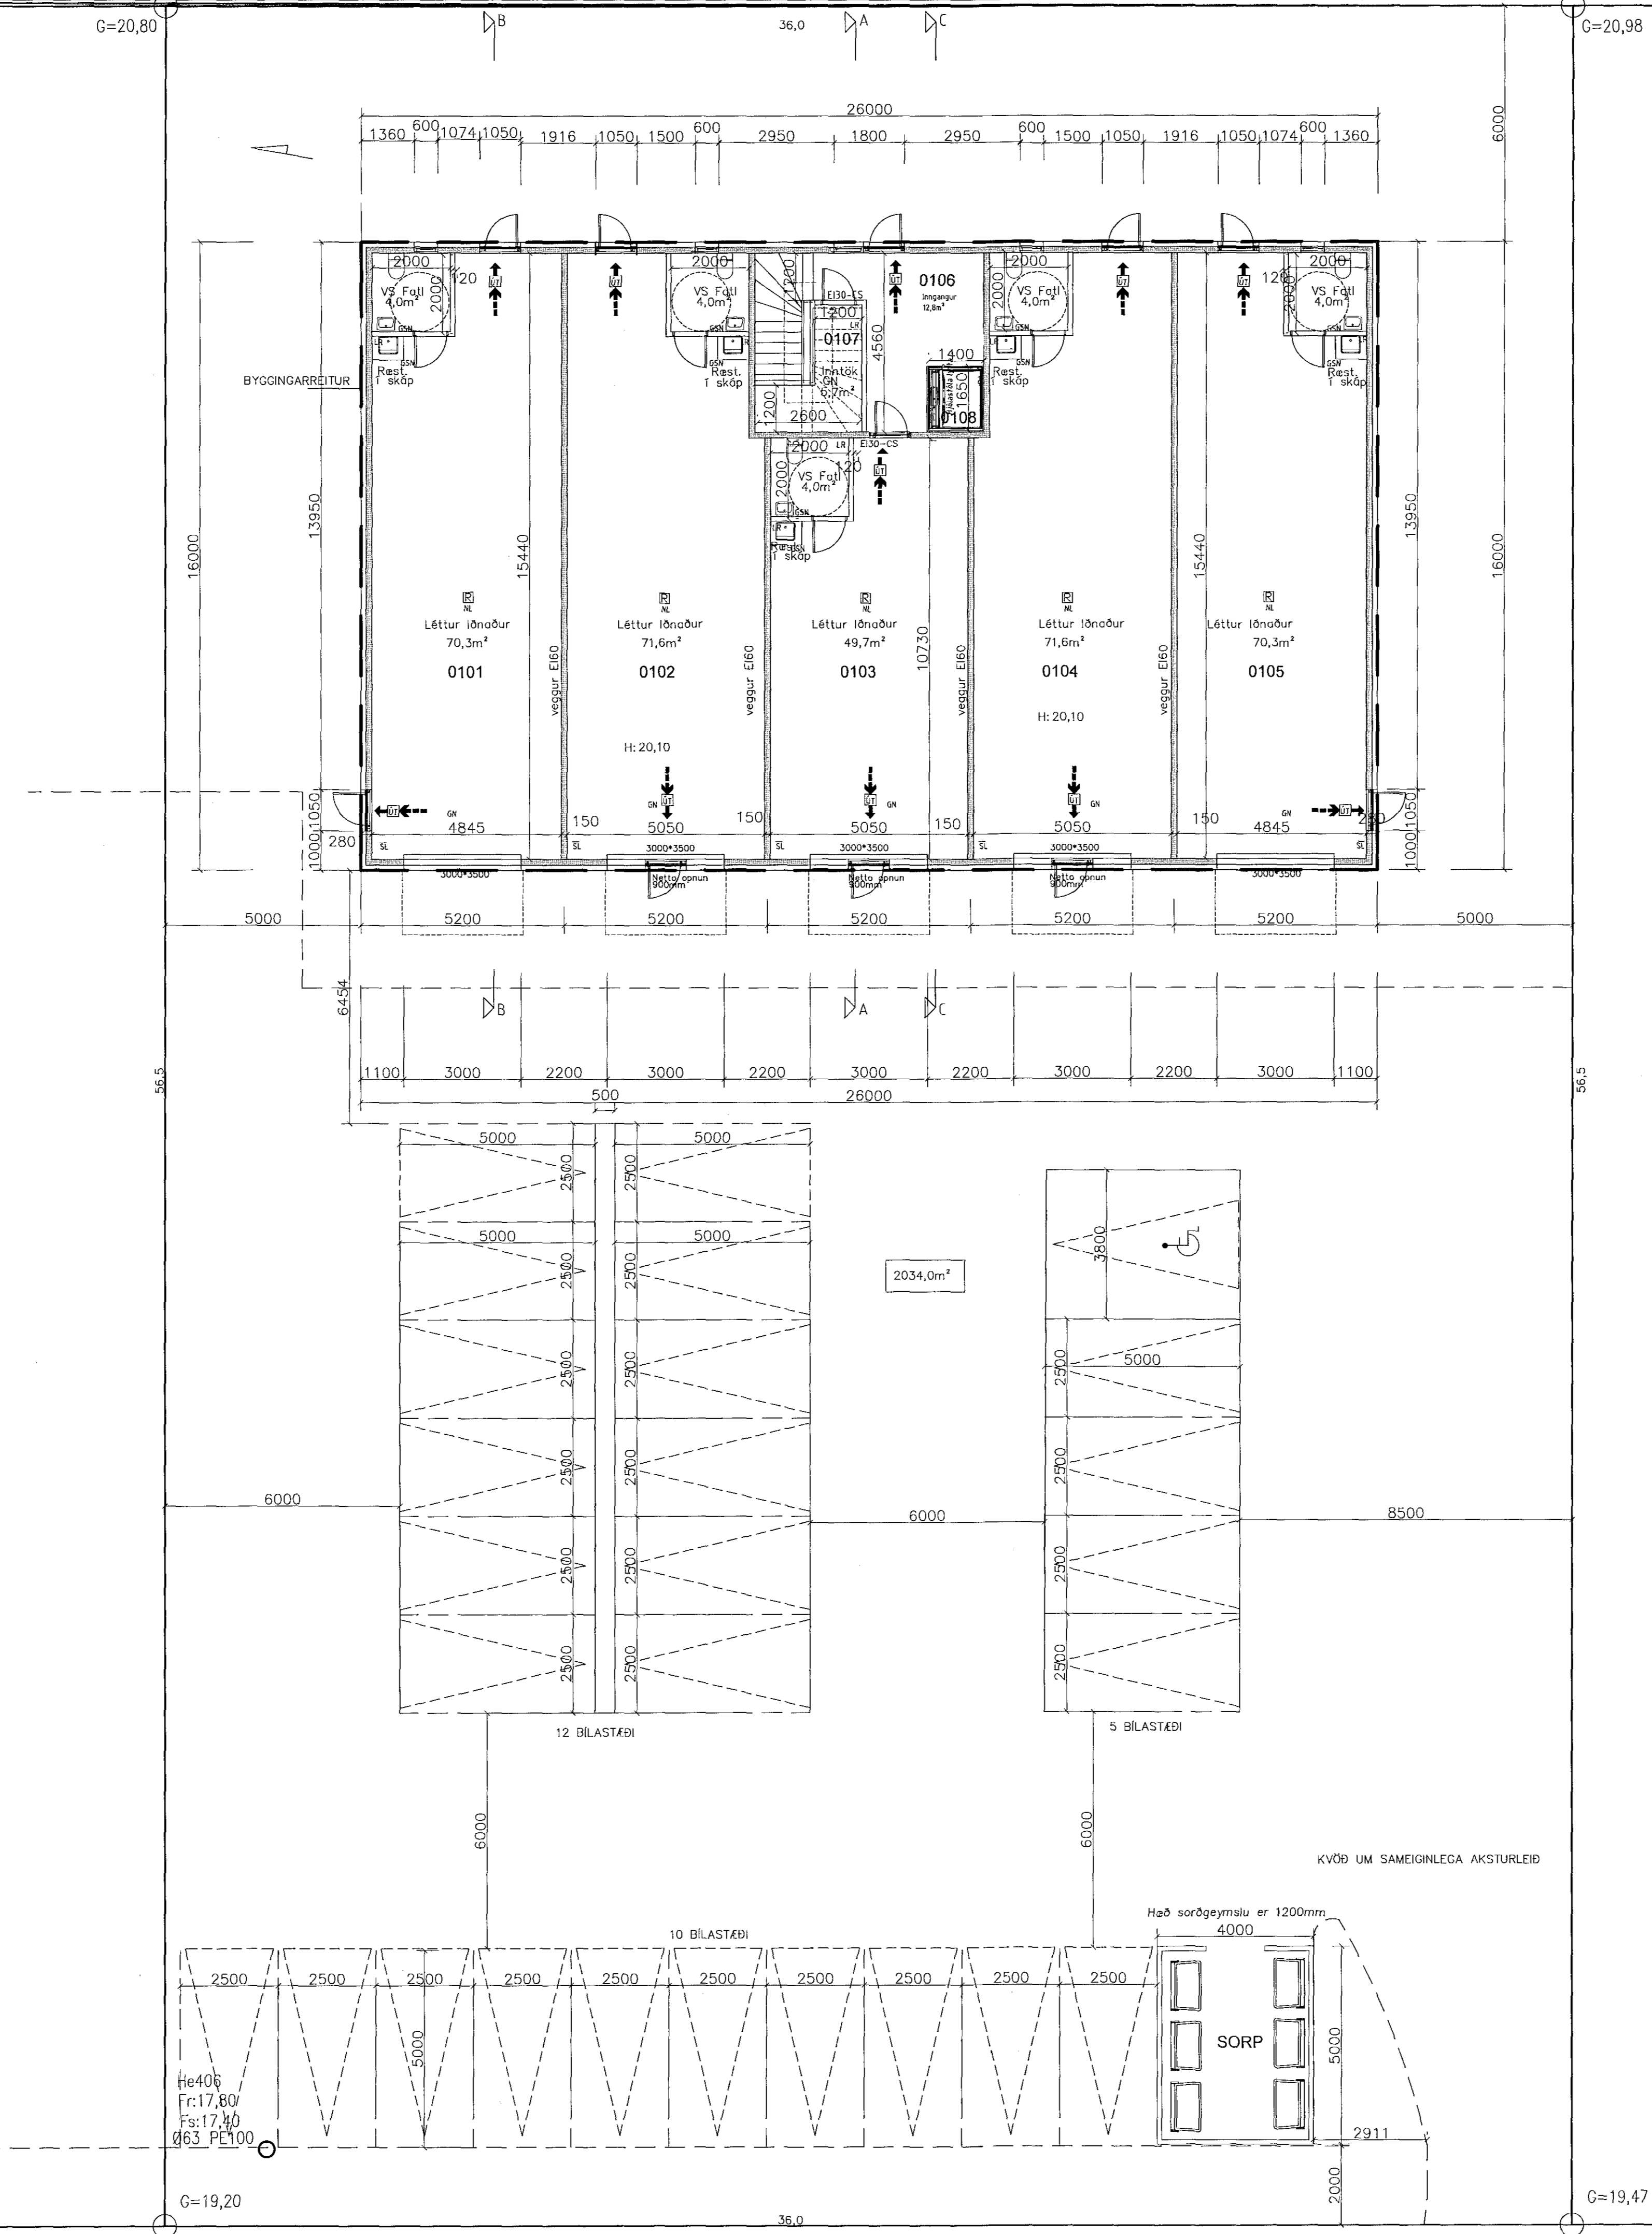

18.12.2018
HEILBRIGGINN
KJARTAN SIGURÐÓSSON
18.12.2018
KOPAVOGSSVENS

es TEKNISTOFAN Hyljartóla 2 S: 8960640 kjo.sig@simnet.is	
NORÐURHELLA 9	
GRUNNMÝND 1 HÆÐAR	
MAKAR kjartan sigurðsson	TEKNA kjartan sigurðsson
VERNDI 009-2018	SKAÐUMINN NORÐURHELLA 9.DWG
13.12.2018	A-02

121066-009