


SNID B-B



SNID C-C

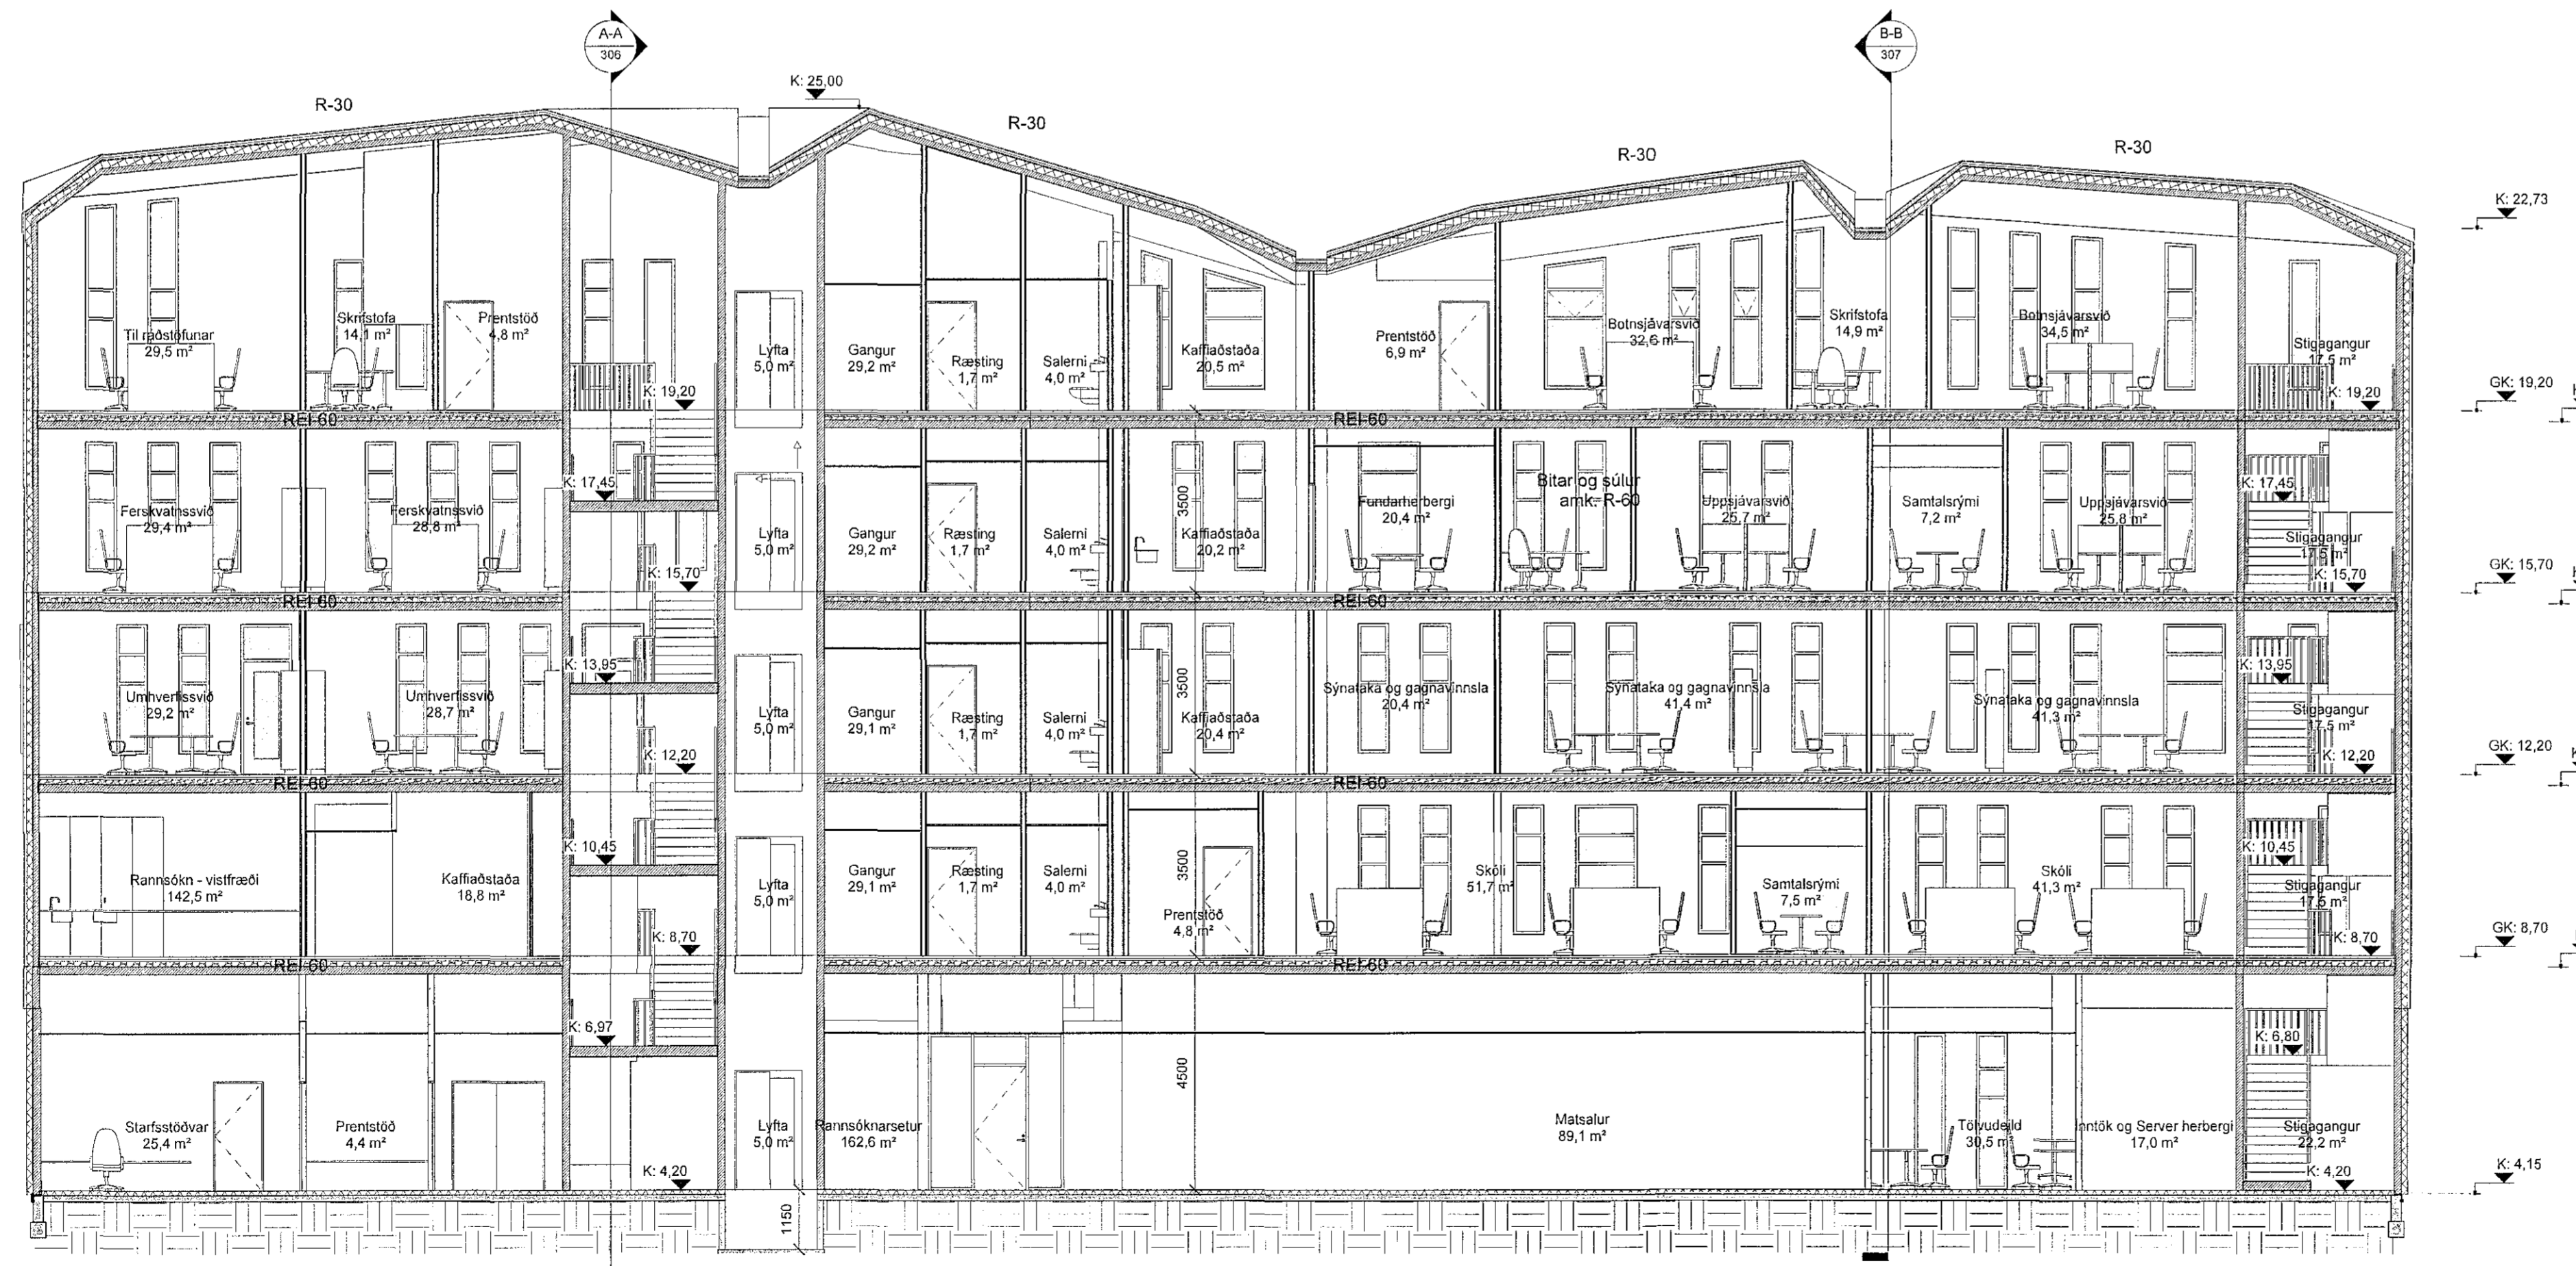

Digitally signed by
Gunnar H. Kristjánsson
DN: cn=Gunnar H.
Kristjánsson, o=Kristjánsson og Gunnar
H. Kristjánsson ehf, email=gunnar.hk@brunahonun.is, c=IS
Reason: I have
reviewed this document
Location: Reykjavík
Date: 2019-01-02
15:37Z

Upp. / Skýring / Brýnding	Dagur	St. / SE Skipti / RR Teiknaði / Viðfaraði

FORNUBÚÐIR EIGNARHALDSFÉLAG.EHF
VIÐBYGGING - Atvinnustarfsemi - MHL 02

FORNUBÚÐIR 5 - 220 HAFNARFIRÐI
GATASTABEITING

ADALUPPDRATTUR Snid B-B og C-C	LANDNÚMÉR: 120505 STADGR.: 1400-1-24400050 MHL.: 02 MKV.: 1:100 BLAÐSTÆRÐ: A1 ÚTGAFA DAGS: 17.01.19 TEIKNAR: Sp / ÞJA / RR VIÐFARIR: SE
-----------------------------------	--

1701 307 - 1
VERUR: RADNR. ÚTGAFA

Jón Ólafur Ólafsson FAI
Sími: 090658-4099
Sigurður Elmarsson FAI
Sími: 110457-2789

BATTERÍD | ARKITEKTAR
Hvaleyjarbraut 32 | 220 Hafnarfirði | Sí: 54 54 700 | batterid@arkitekt.is | www.arkitekt.is

© BATTERÍD | ARKITEKTAR
ÖLL AFRÍÐT OG AFRITUN TÆKNINGAR AD HLUTA EBA Í HEILD ER HÁÐ SKRIFLEGU LEYFI HÖFUÐNA