



Samþykkt þann
20. mars 2019
Byggingafulltrúinn í Hafnarfirði

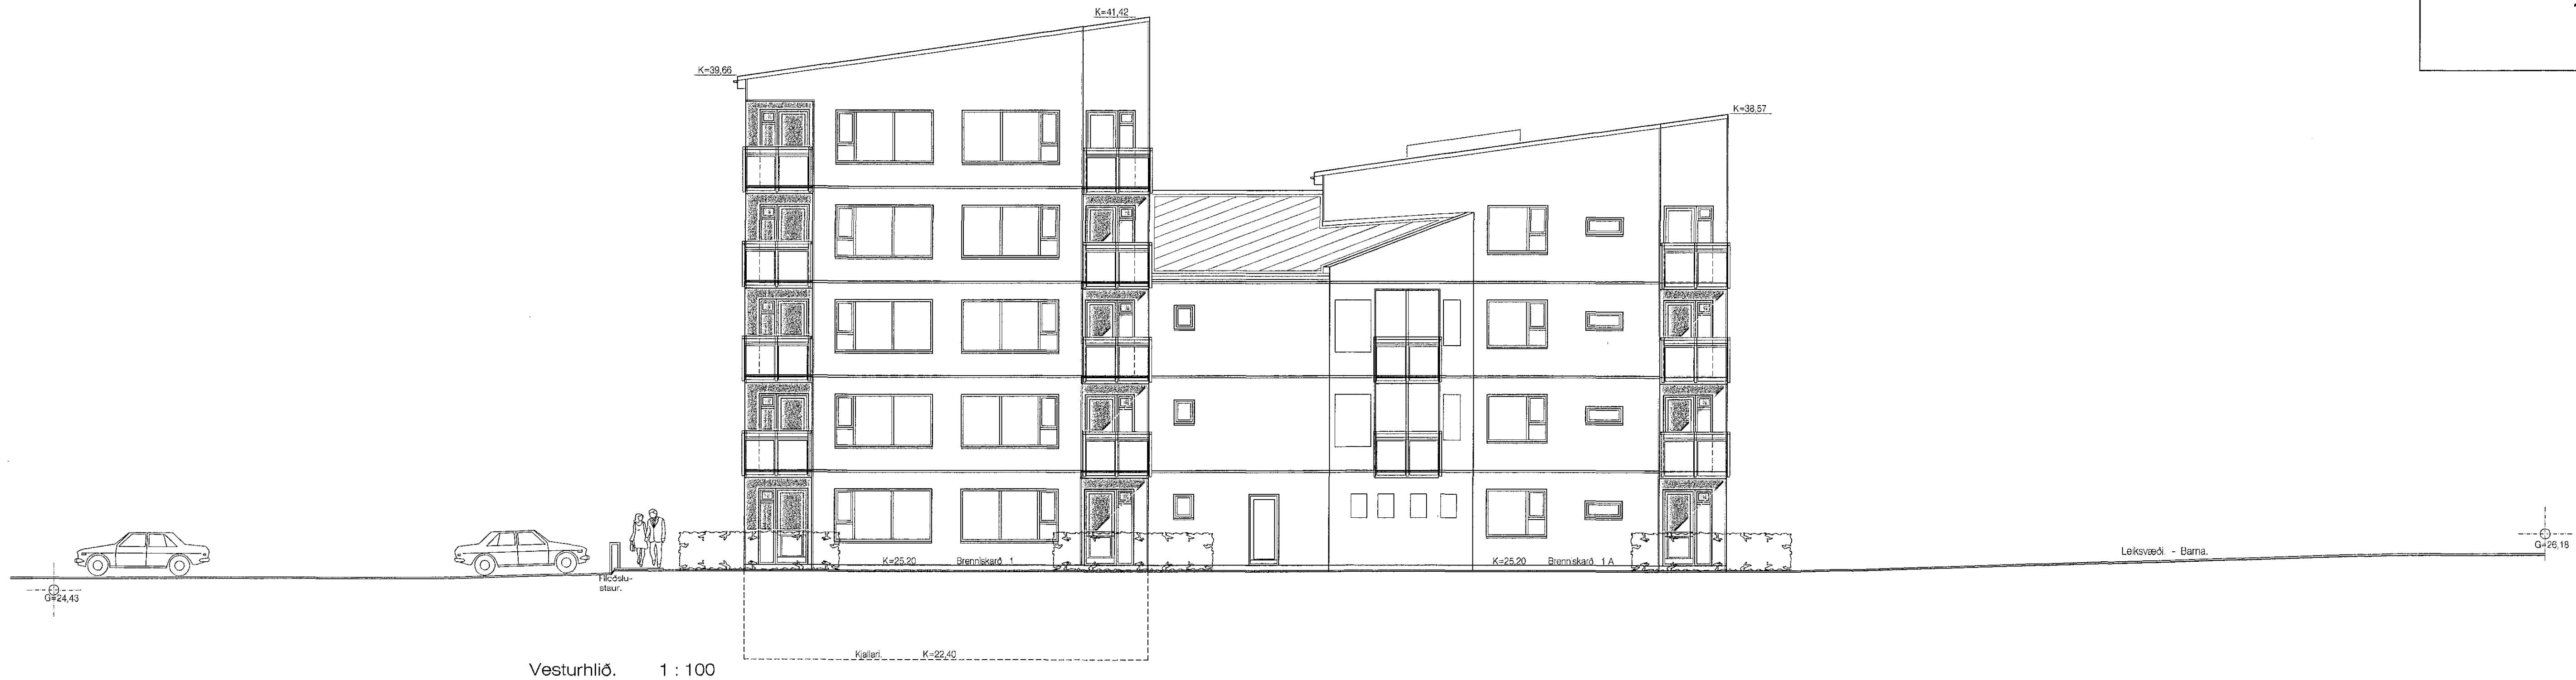


Vesturhlíð. 1 : 100

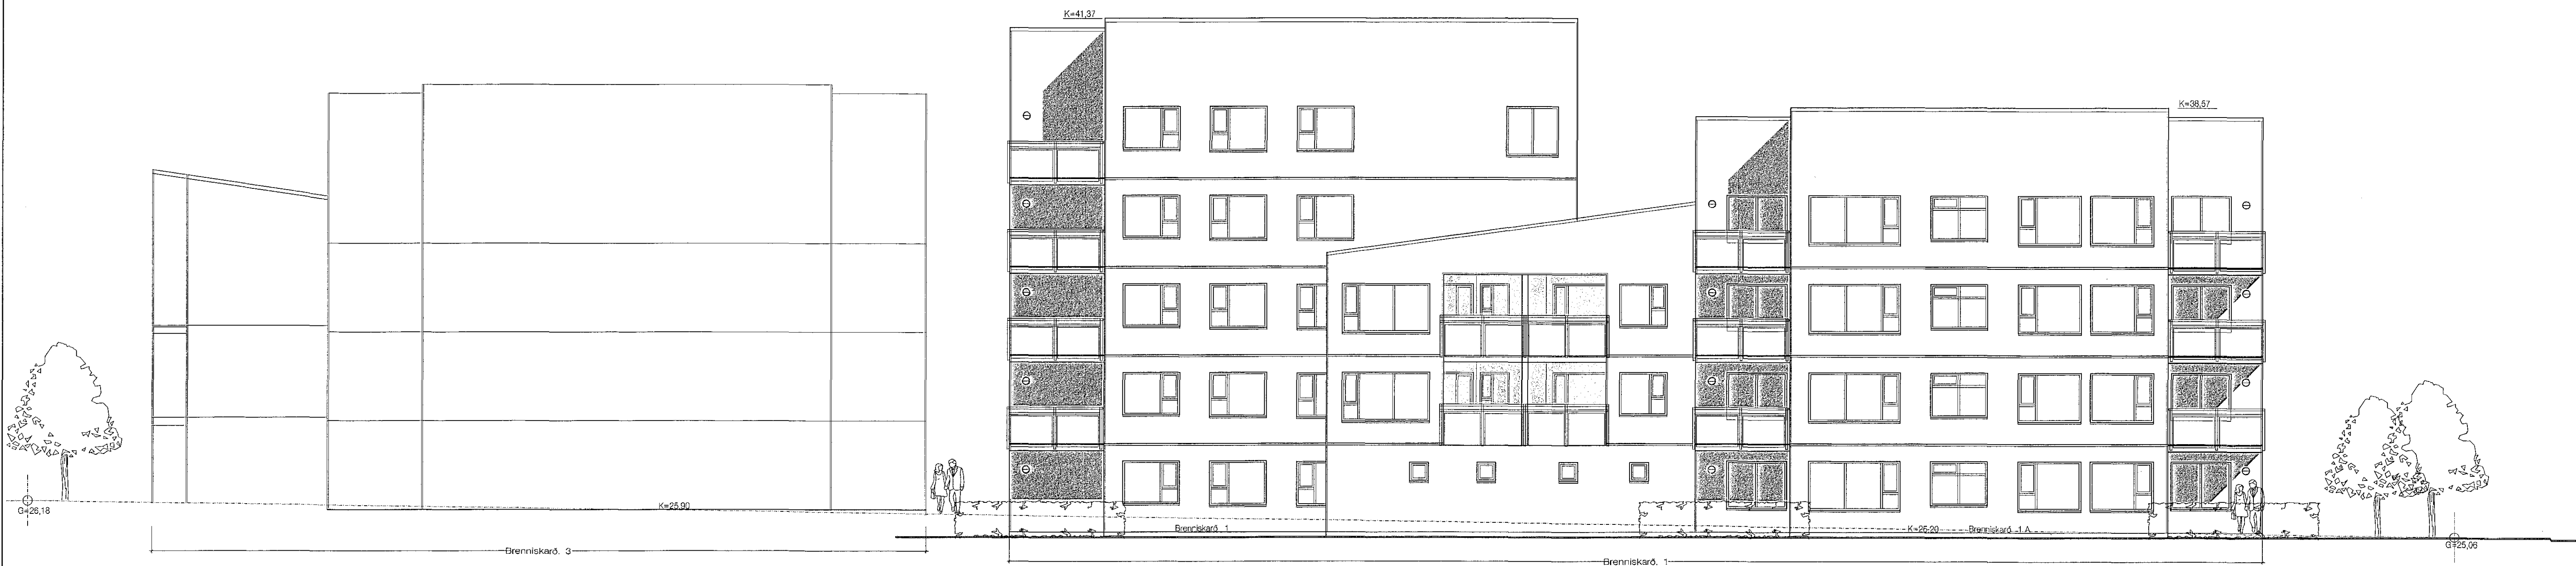

Suðurhlíð. 1 : 100

29.1.2019 22:04 e.h. Brennisk.1903 -- des 2018.dwg

JonG

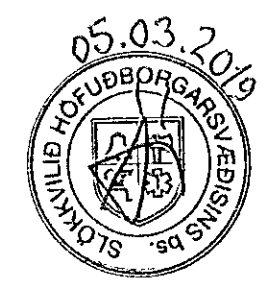

Digitally signed by
Gunnar H. Kristjánsson
DN: cn=Gunnar H.
Kristjánsson, o=Gunnar
H. Kristjánsson, ou=Icelandic
Association of Architects
Signature
Reason: I have
reviewed this document
Location: Reykjavík
Date: 2019-03-04
10:52



Brenniskarð 1 og 1 A Hafnarfirði. Útlit.
VERK. NR. 360 DAGS. 19. - 11. - 2018 MÁL. 1:100
TEIKN. NR. 09 BREYTT. Jon-ark @ islandia.is

JÓN GUDMUNDSSON ARKITEKT Jón Guðmundsson KT. 910991 3299
VINNUSTOFA SUDURLANDSBRÁUT 16 REYKJAVÍK Sími 552 5085