



Sambykkt þann
20. mars 2019
Byggingafulltrúinn í Hafnarfirði

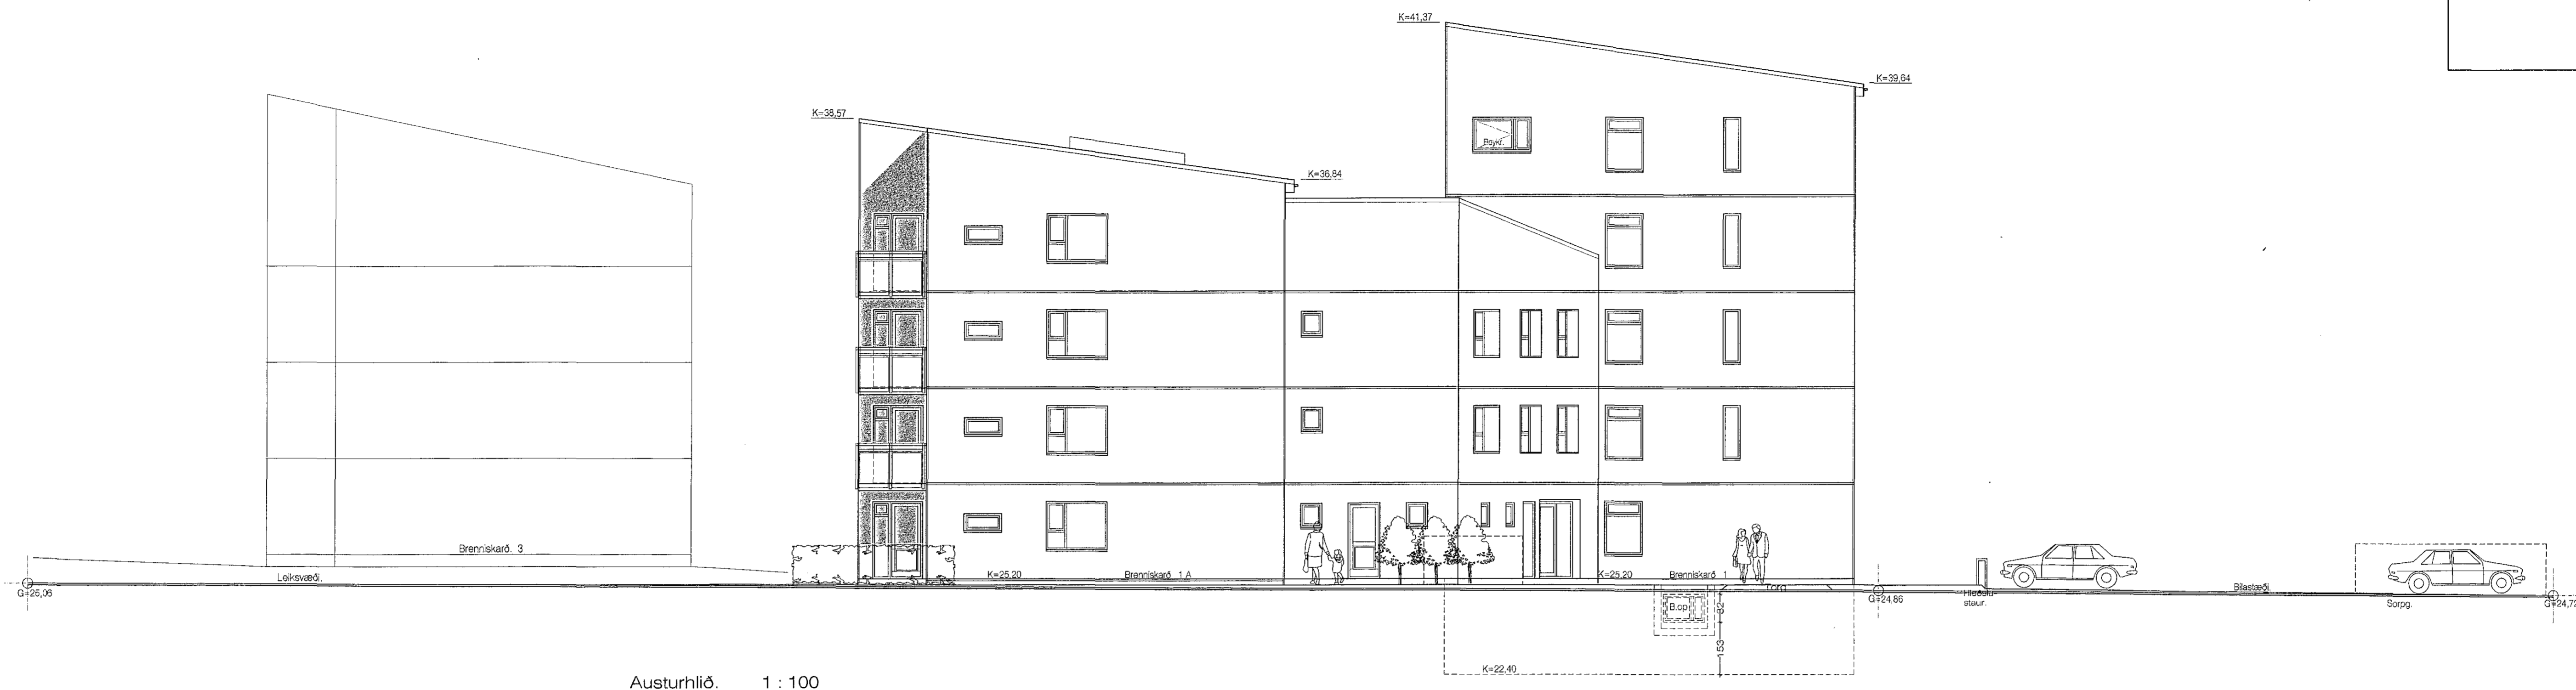


Austurhlíð. 1 : 100

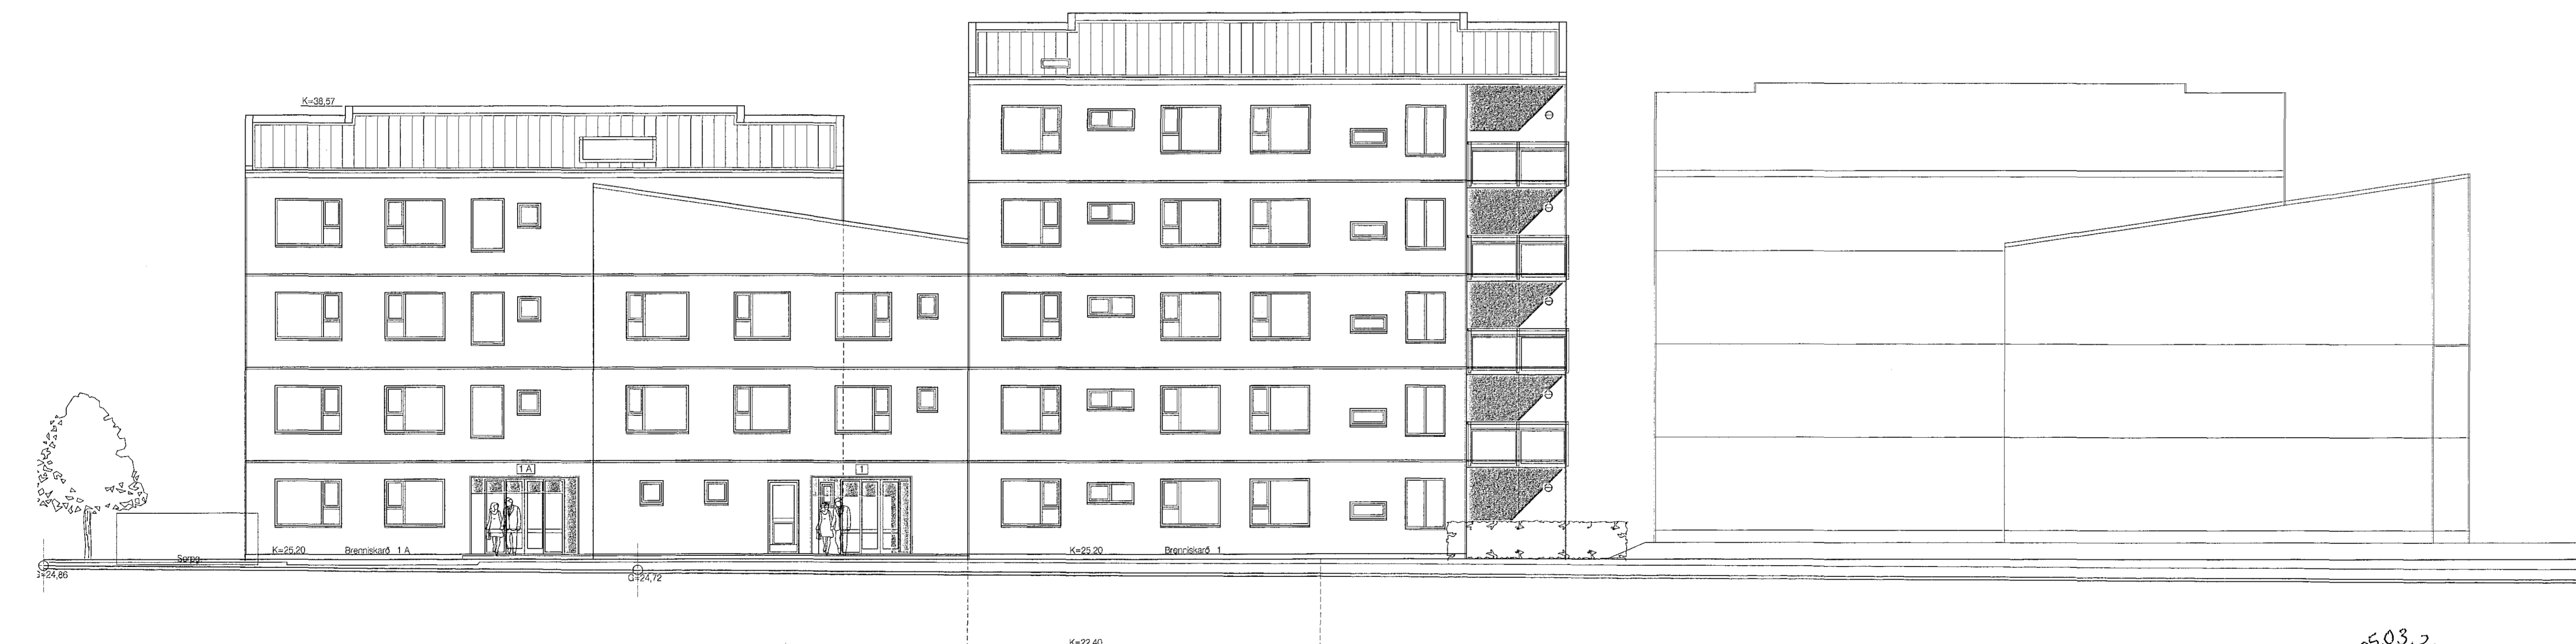

Norðurhlíð. 1 : 100

29.1.2019 22:04 e.h. Brennisk.1903 -- des 2018.dwg

JonG

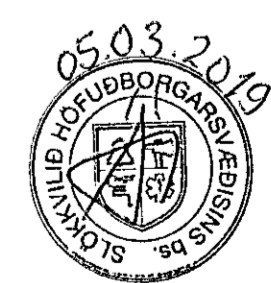

Digitally signed by
Guðmar H. Kristjánsson
DN: cn=Guðmar H.
Kristjánsson, o=Guðmar
H. Kristjánsson, email=guðmar.h.kristjan@brunahunnun.is
Reason: I have reviewed
this document
Location: Reykjavík
Date: 2019-03-04 13:06Z



Brenniskaró 1 og 1 A Hafnarfirði. Útlit.

VERK. NR. 360
TEIKN. NR. 10

DAGS. 19. - 11. - 2019 MÁL. 1:100
BREYTT.

Jon-ark @
islandia.is

JÓN GUÐMUNDSSON ARKITEKT Jón Guðmundsson
VINNUSTOFA SUBURLANDSBRÁUT 16 REYKJAVÍK Sími 582 5055