



Samþykkt þann
03. apríl 2019
Byggingaáskilningur 1.H. 1:100

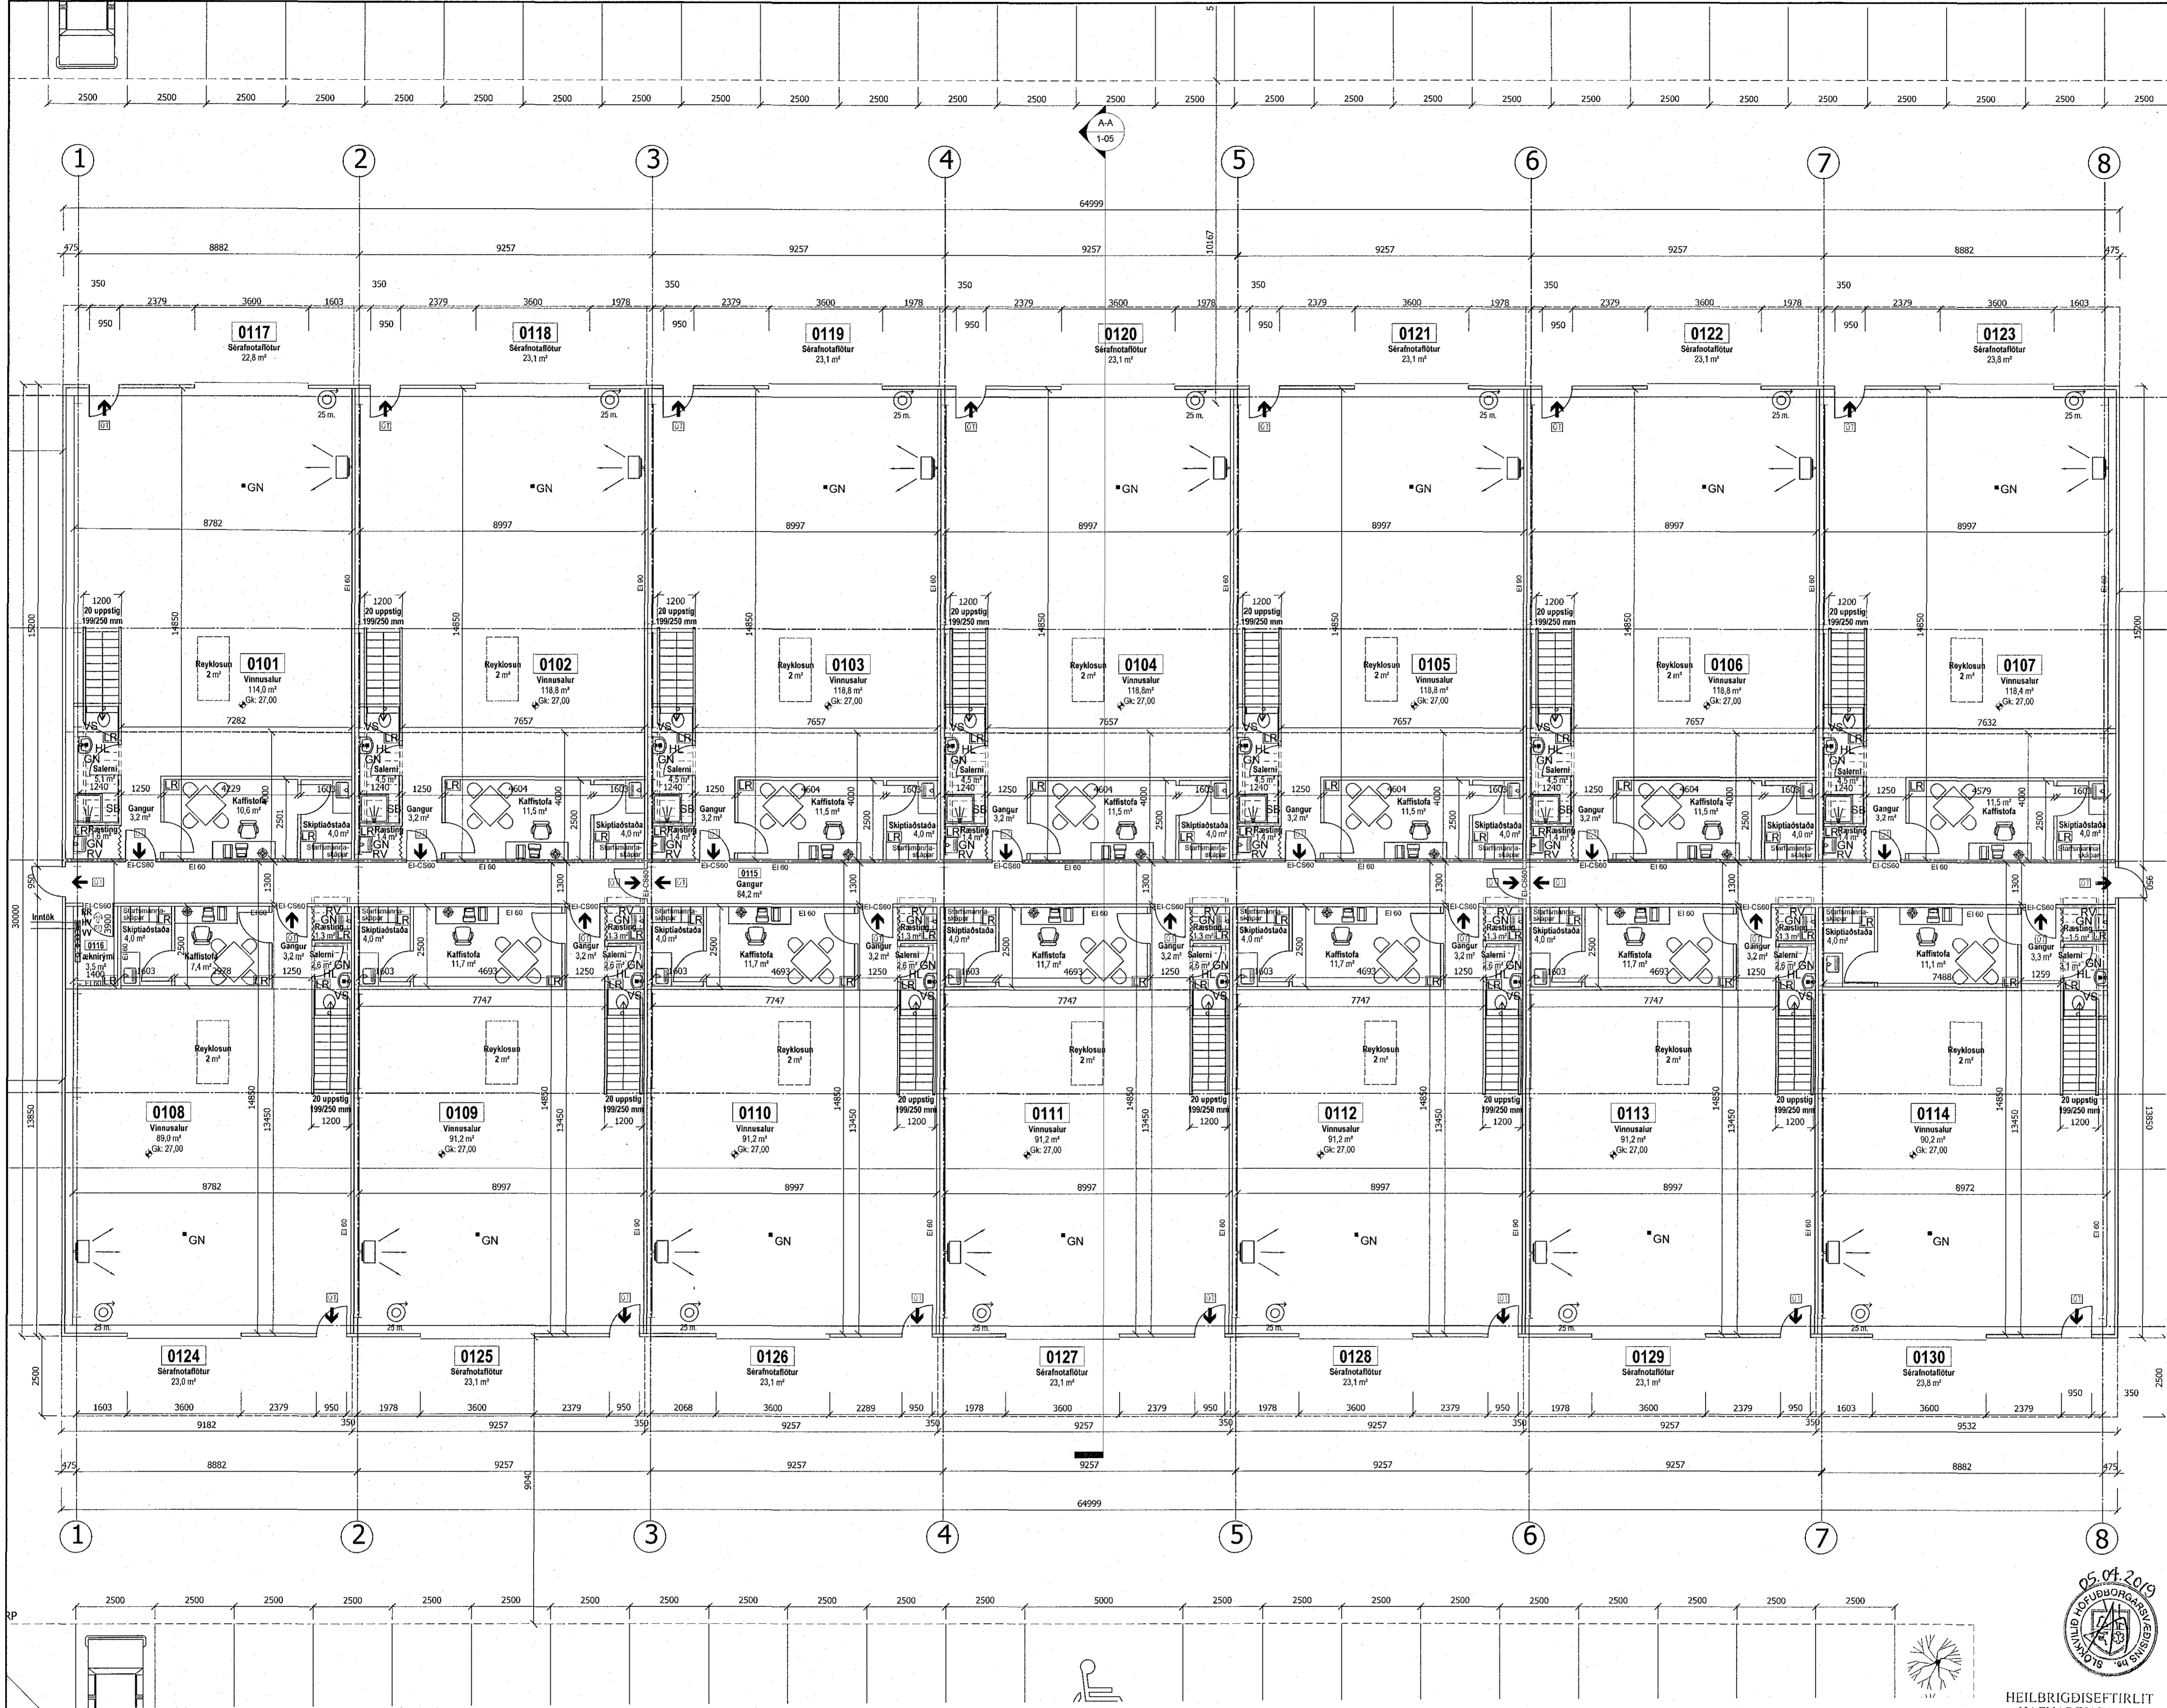

- Tákni**
- GN = Gólfurfarfall
 - PH = Pakkubúfarfall
 - SNV = Snettissasvaskur
 - LR = Loftfærsling
 - VLR = Vélkúnn loftfærsling
 - PK = Póskabúar
 - NL = Nýrjarfærsling
 - BO = Björgunarpopp
 - R = Reykskyrjan
 - HSL = Handstökubúar
 - HT = Meiktur útgangur
 - UV = Húsvæla
 - VV = Vöfnvæla
 - RR = Ráttgæfnvæla
 - UK = Útsæna
 - DS = Dýrasíni
 - BRUNATÁKN
 - E60 = Veggr og hæðaskil
 - E100 = A-E100
 - A-E120 = RE100
 - REI120 = A-REI120
 - Húrólf = E30-CS
 - E30-CS = E100-CS
 - E100-CS = Gluggar E30

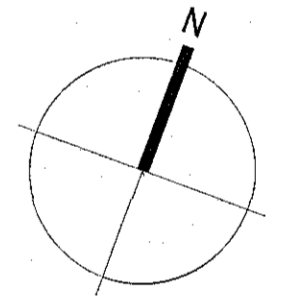

BREYTINGAR

TILVÍSANIR:

BRUNARÖNNUN 2019

Egbert Guðmundsson
Kl. 230 156 2399
bygg@egbert.is

Reikn.	EG	Okt. '18	Utgáfó.	15.02.2019
Tekn.	EG	Okt. '18	Kvarði:	1:100 A1
Samþ.				
EINHELLA 2				Nr. 1-02
Verkluti ADALUPPDRATTUR GRUNNMYND.				Egbert Guðmundsson Byggingafræðingur Núrgötu 10 801 Selfoss Kl. 230 156 2399 Gsm: 777 4057 HS: 517-2720 Kl: 230 156 2399 Netfang: ison@egbert.is

ADALUPPDRATTUR, GRUNNMYND 1. HÆÐ. 1:100

