



ÚTLIT AUSTUR 1:100

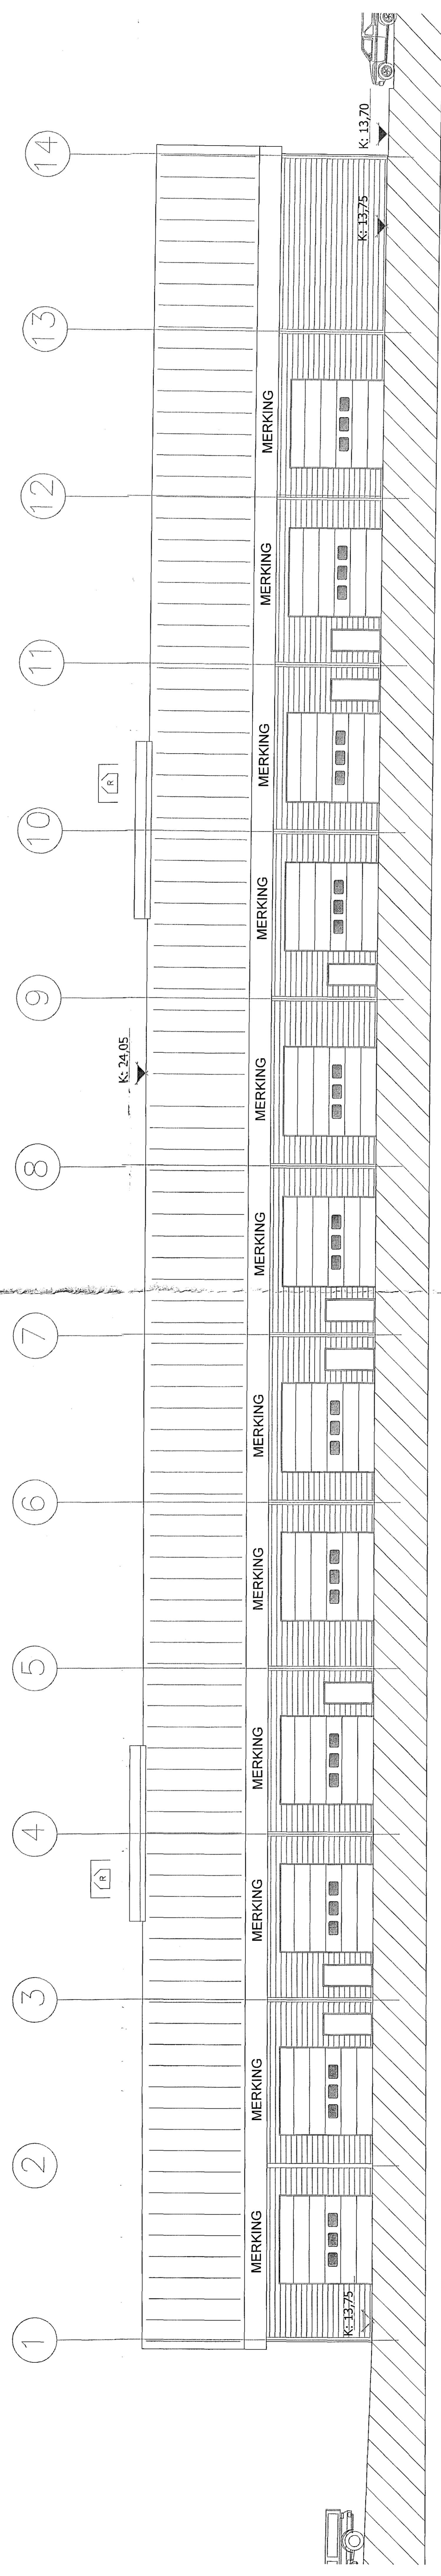

ÚTLIT SUBUR 1:100

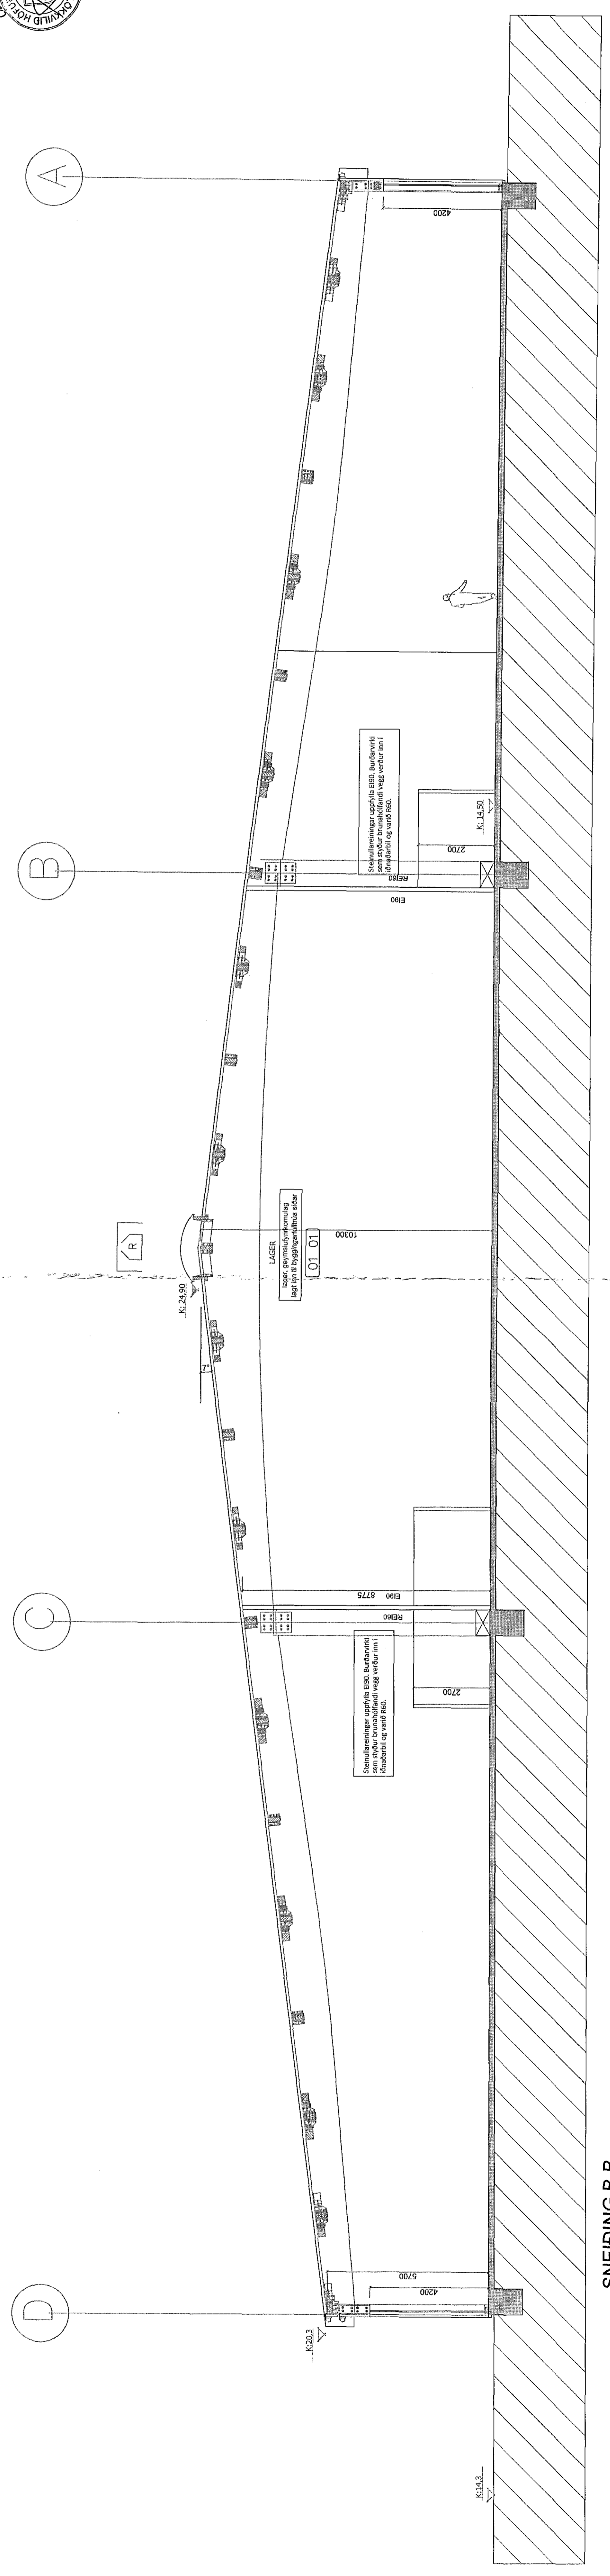

SNEIDING B-B 1:100



Guðjón Rásmússon
Ráðgjafi
undirritun
20.3.2019

RETTINGAR	ÁSTAFIR	ÁSTAFIR	ÁSTAFIR
1	12.03.2019	Þröngd á milli stöðva	1:100
2	12.03.2019	Þröngd á milli stöðva	1:100

K.J. HÖNNUN EHF.
TEL: 566 0222
E-MAIL: hanna@honna.is

HÖNNUN - SKIPTULAG - RAÐGJAFI
KJÓTTAN RÁSMÚSSON & SÖLVA
JÓHANNA HALLDÓRSÐÓTTIR
09118 5300

VERK: ISHÉLLA 1
HAFNARFJÖRÐUR

TUNNING
ÚTLIT OG SNEIDING
KVARNI 1:100

DATE: 12.03.2019
TEKINGAR: 1:100
REF: JMH