



SNEIDING A-A  
1:100

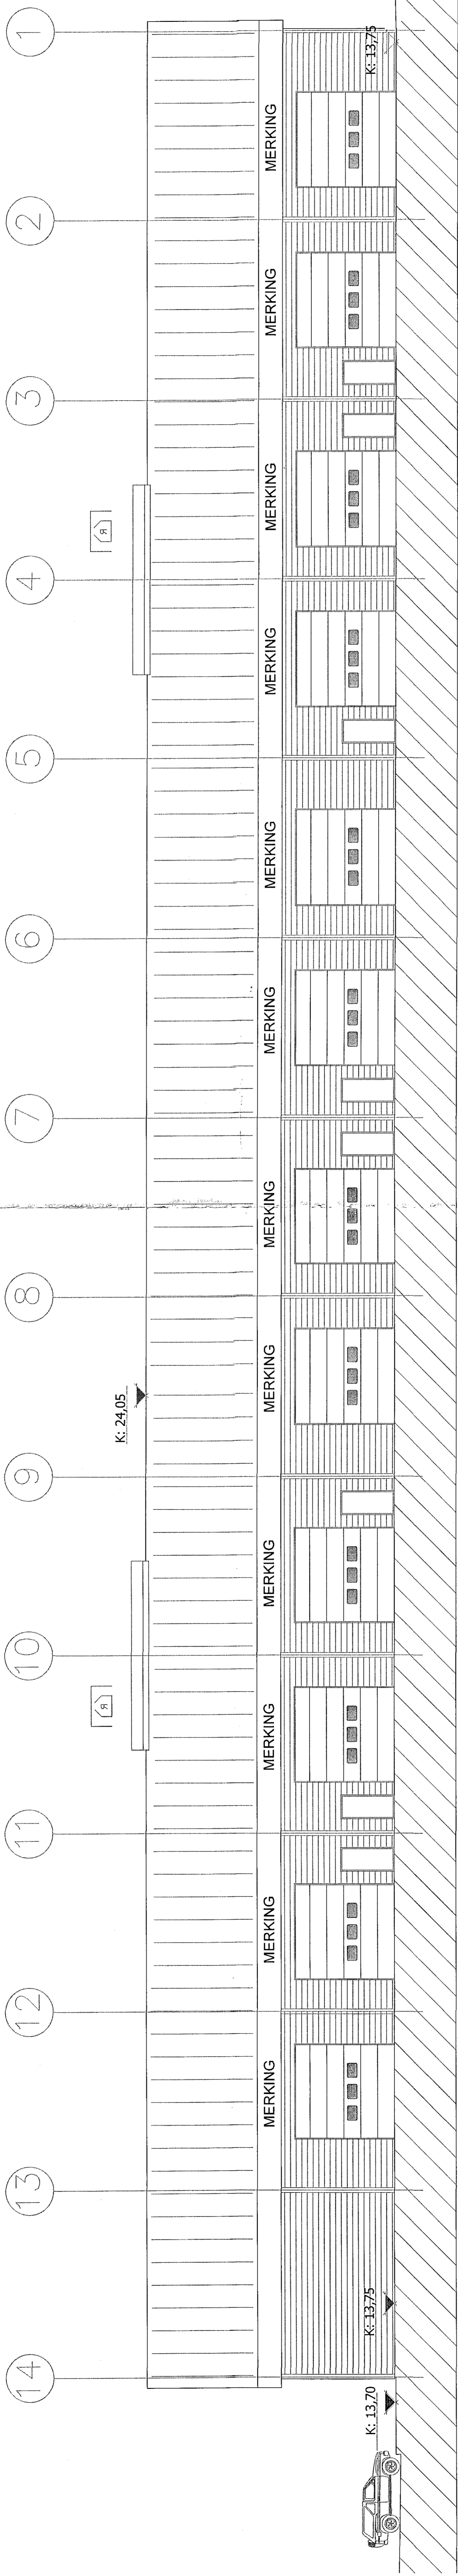

ÚTLIT NORÐUR  
1:100

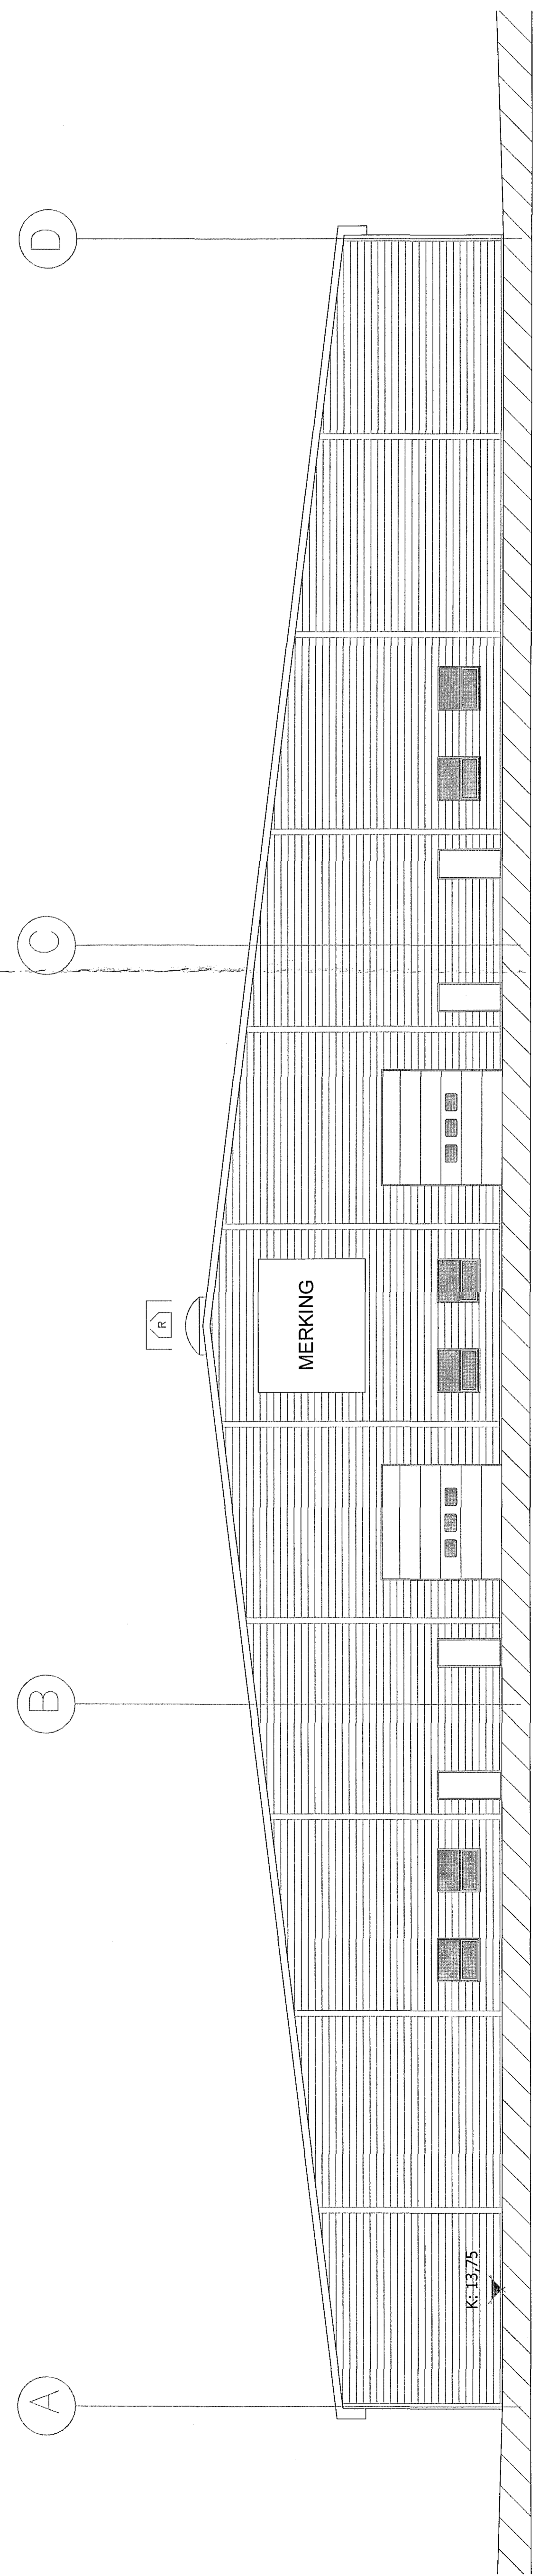

ÚTLIT VESTUR  
1:100



Gudjón Rafnsson  
Vinna- og  
Ráfræna  
undirritun  
20.3.2019

BRÉTTNÁMUR	NR.	DAÐS.	BRÉTTING	Þ.Þ.
1	13.03.2019	13.03.2019	13.03.2019	13.03.2019
2	13.03.2019	13.03.2019	13.03.2019	13.03.2019

K.J. HÖNNUN EHF.  
HÖNNUN  
KJH@HONNUN.IS  
HÖNNUN  
KJH@HONNUN.IS

HÖNNUN - SKIPULAG - RÁÐGJAFI  
KJH@HONNUN.IS  
KJH@HONNUN.IS  
KJH@HONNUN.IS

VERK  
ISHELLA 1  
HAFNARFJÖRÐUR  
TÉNNING  
ÚTLIT OG SNEIDING