




Samþykkt þann  
15. maí 2019  
Byggingafullgætt i Hafnarvík

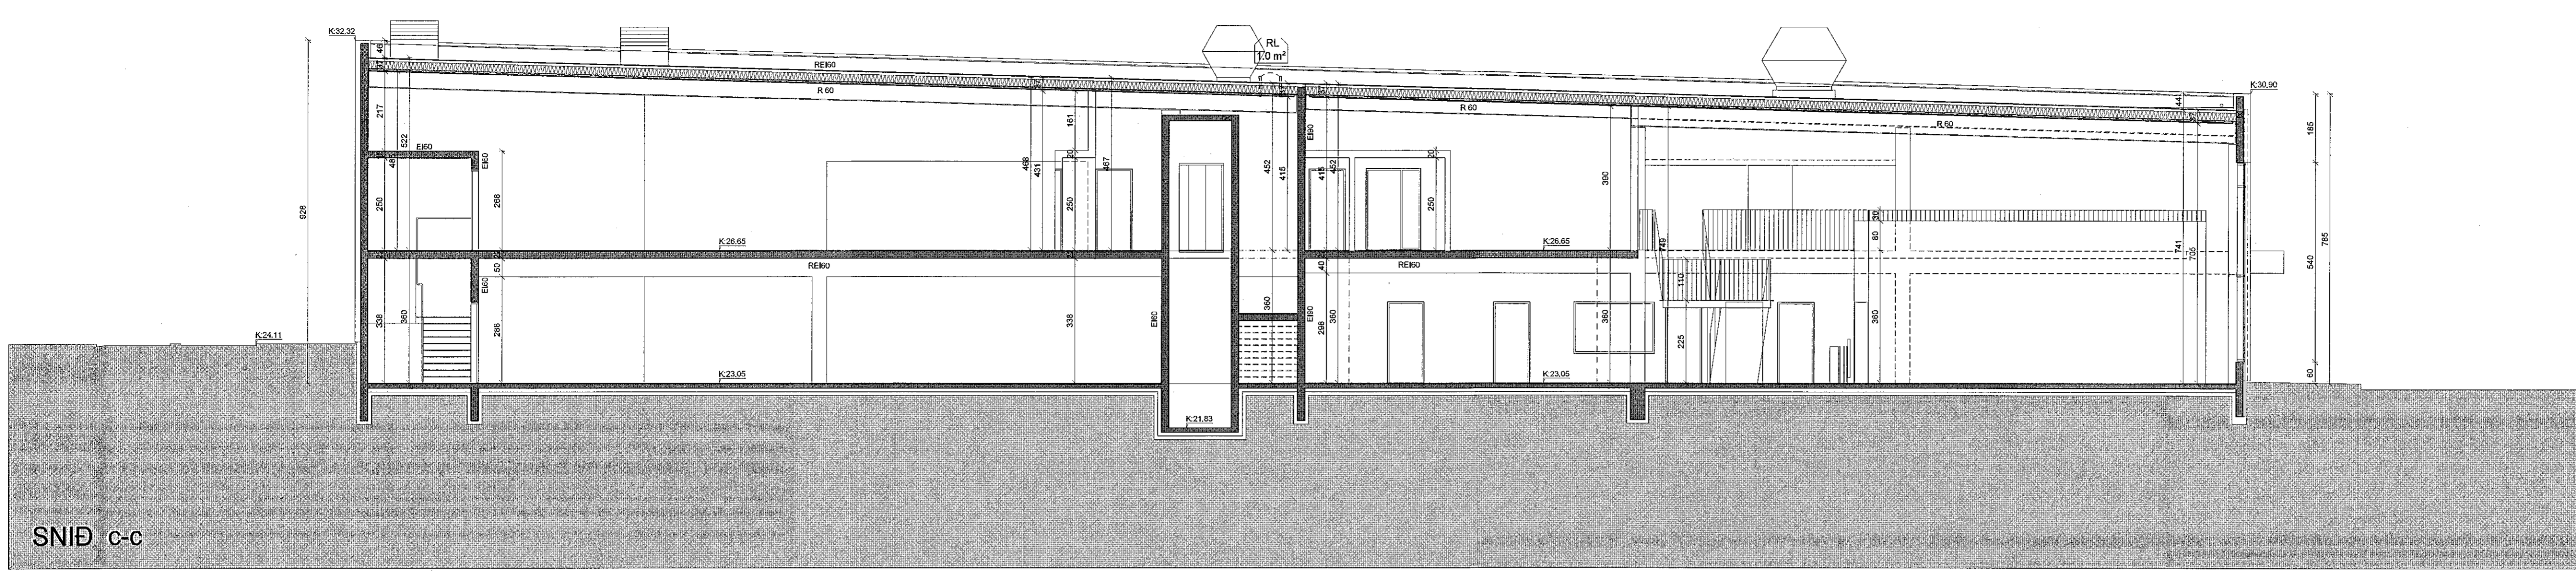

SNID C-C

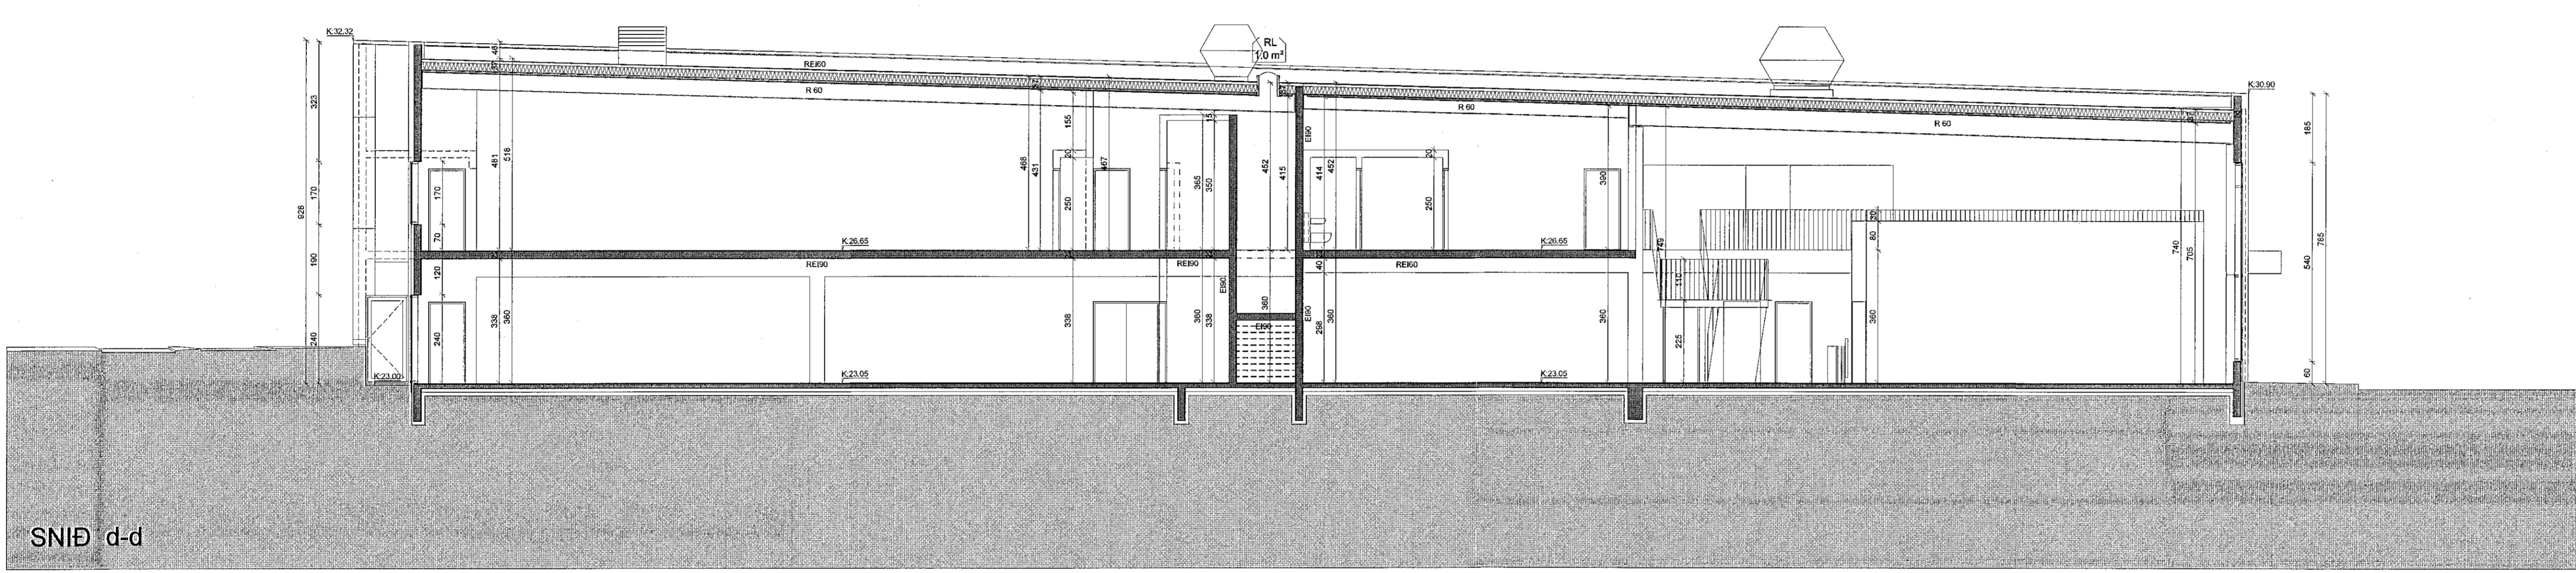

SNID d-d

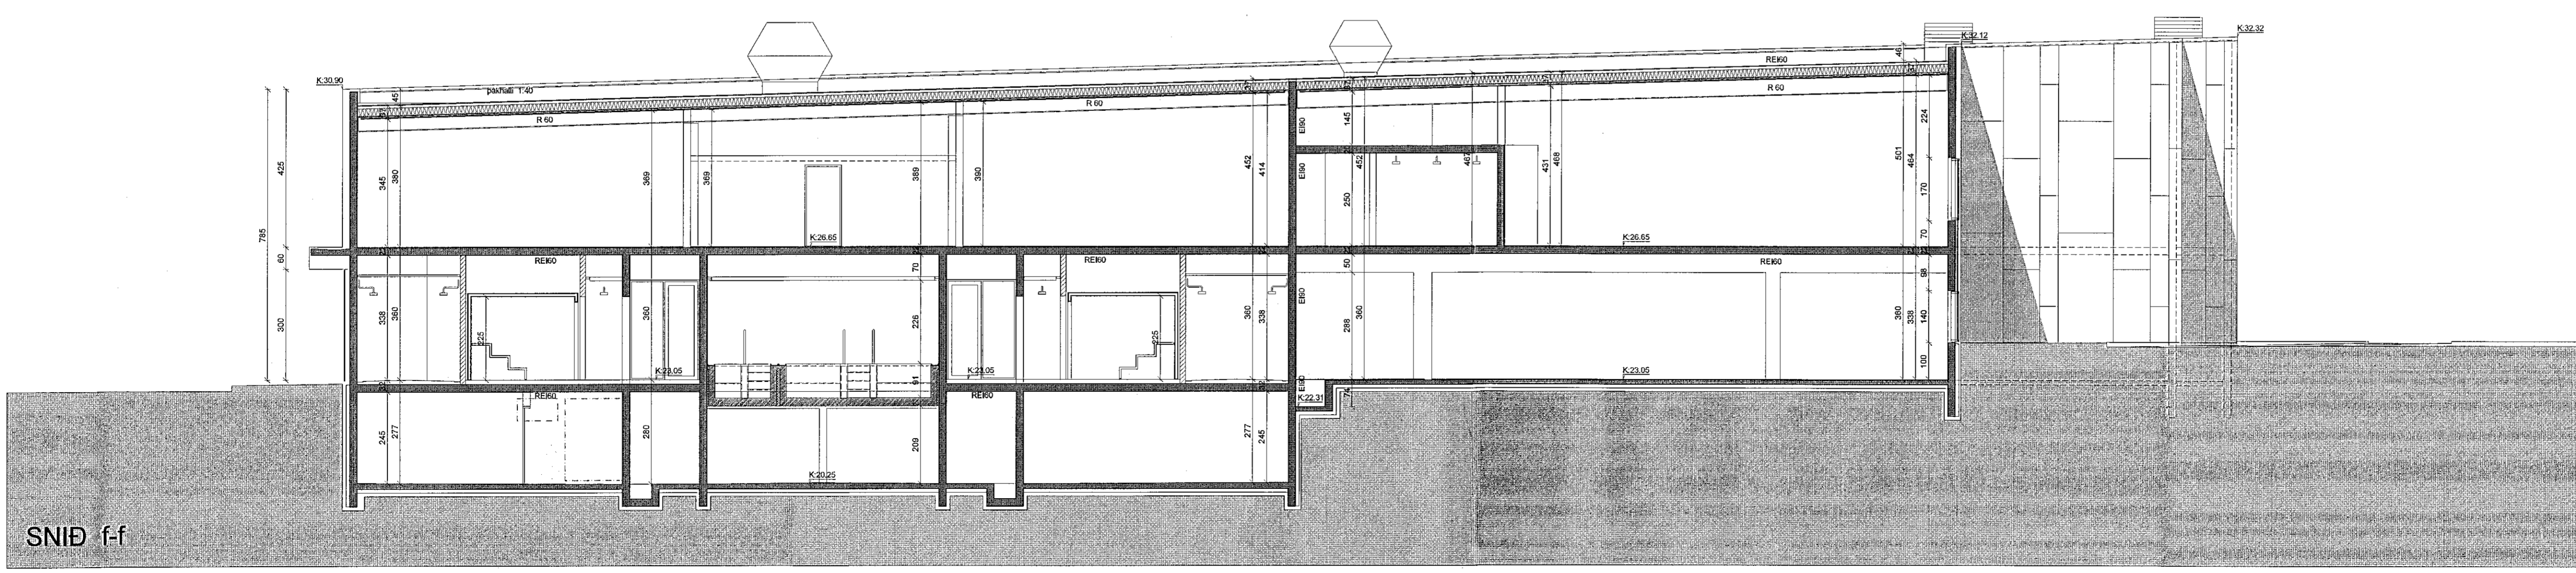

SNID f-f



Yfirfarið af  
brunahönnuði  
**IEFLA**  
VEHKAERISSTOFA

Guðjón Rafnsson  
Rafræn  
undirritun  
21.5.2019

C:  
B:  
A:  
BREYTINGAR: DAGS:  
LYKILMYND:

Heilsuræktarstöð Tjarnarvöllum 7

ADALUPPDRATTUR 2. ÁFANGI  
SNID C-C, D-D OG F-F

VERK: WCTJ-1706  
KVARDI: 1:100 TEIKNAD: AL  
DAGS: 27.03.2019 SKRÁ: grunnur-2.dwg

**ÚTI INNI**

**ARKITEKTAR**  
ÞINGHOLTSSTRÆTI 27 101 REYKJAVÍK  
SÍMAR 5527660 & 5627660 FAX 5527661  
NETFANG: u@ui.is  
VEFFANG: http://www.ui.is  
BALDUR Ó. SVANARSSON ARKITEKTAR FAJ  
120357-5148  
JÓN ÞÓR ÞORVALDSSON ARKITEKTAR FAJ  
021256-7579  
TEIKNINGAR: **A-105** BREYTING: