


Tákn	Heiti	Stærð	Fjöldi
IR	Ilmreynir	160-200sm.	18
*	Sýrena	60-80sm.	12
ú	Úlfareynir		16
○	Hengibaunatré		2
⊗	Bergfura	50-80sm.	12
⊕	Hansarós	40-50sm.	52
●	Glæsítöppur 50-60sm.	40-50sm.	80
⊙	Dögglingkvistur	40-50sm.	50
⊛	Alparífs	40-50sm.	8
⊚	Runnamura	40-50sm.	61
▨	Blátöppur	40-50sm.	510
▩	Glansmispill	40-50sm.	590

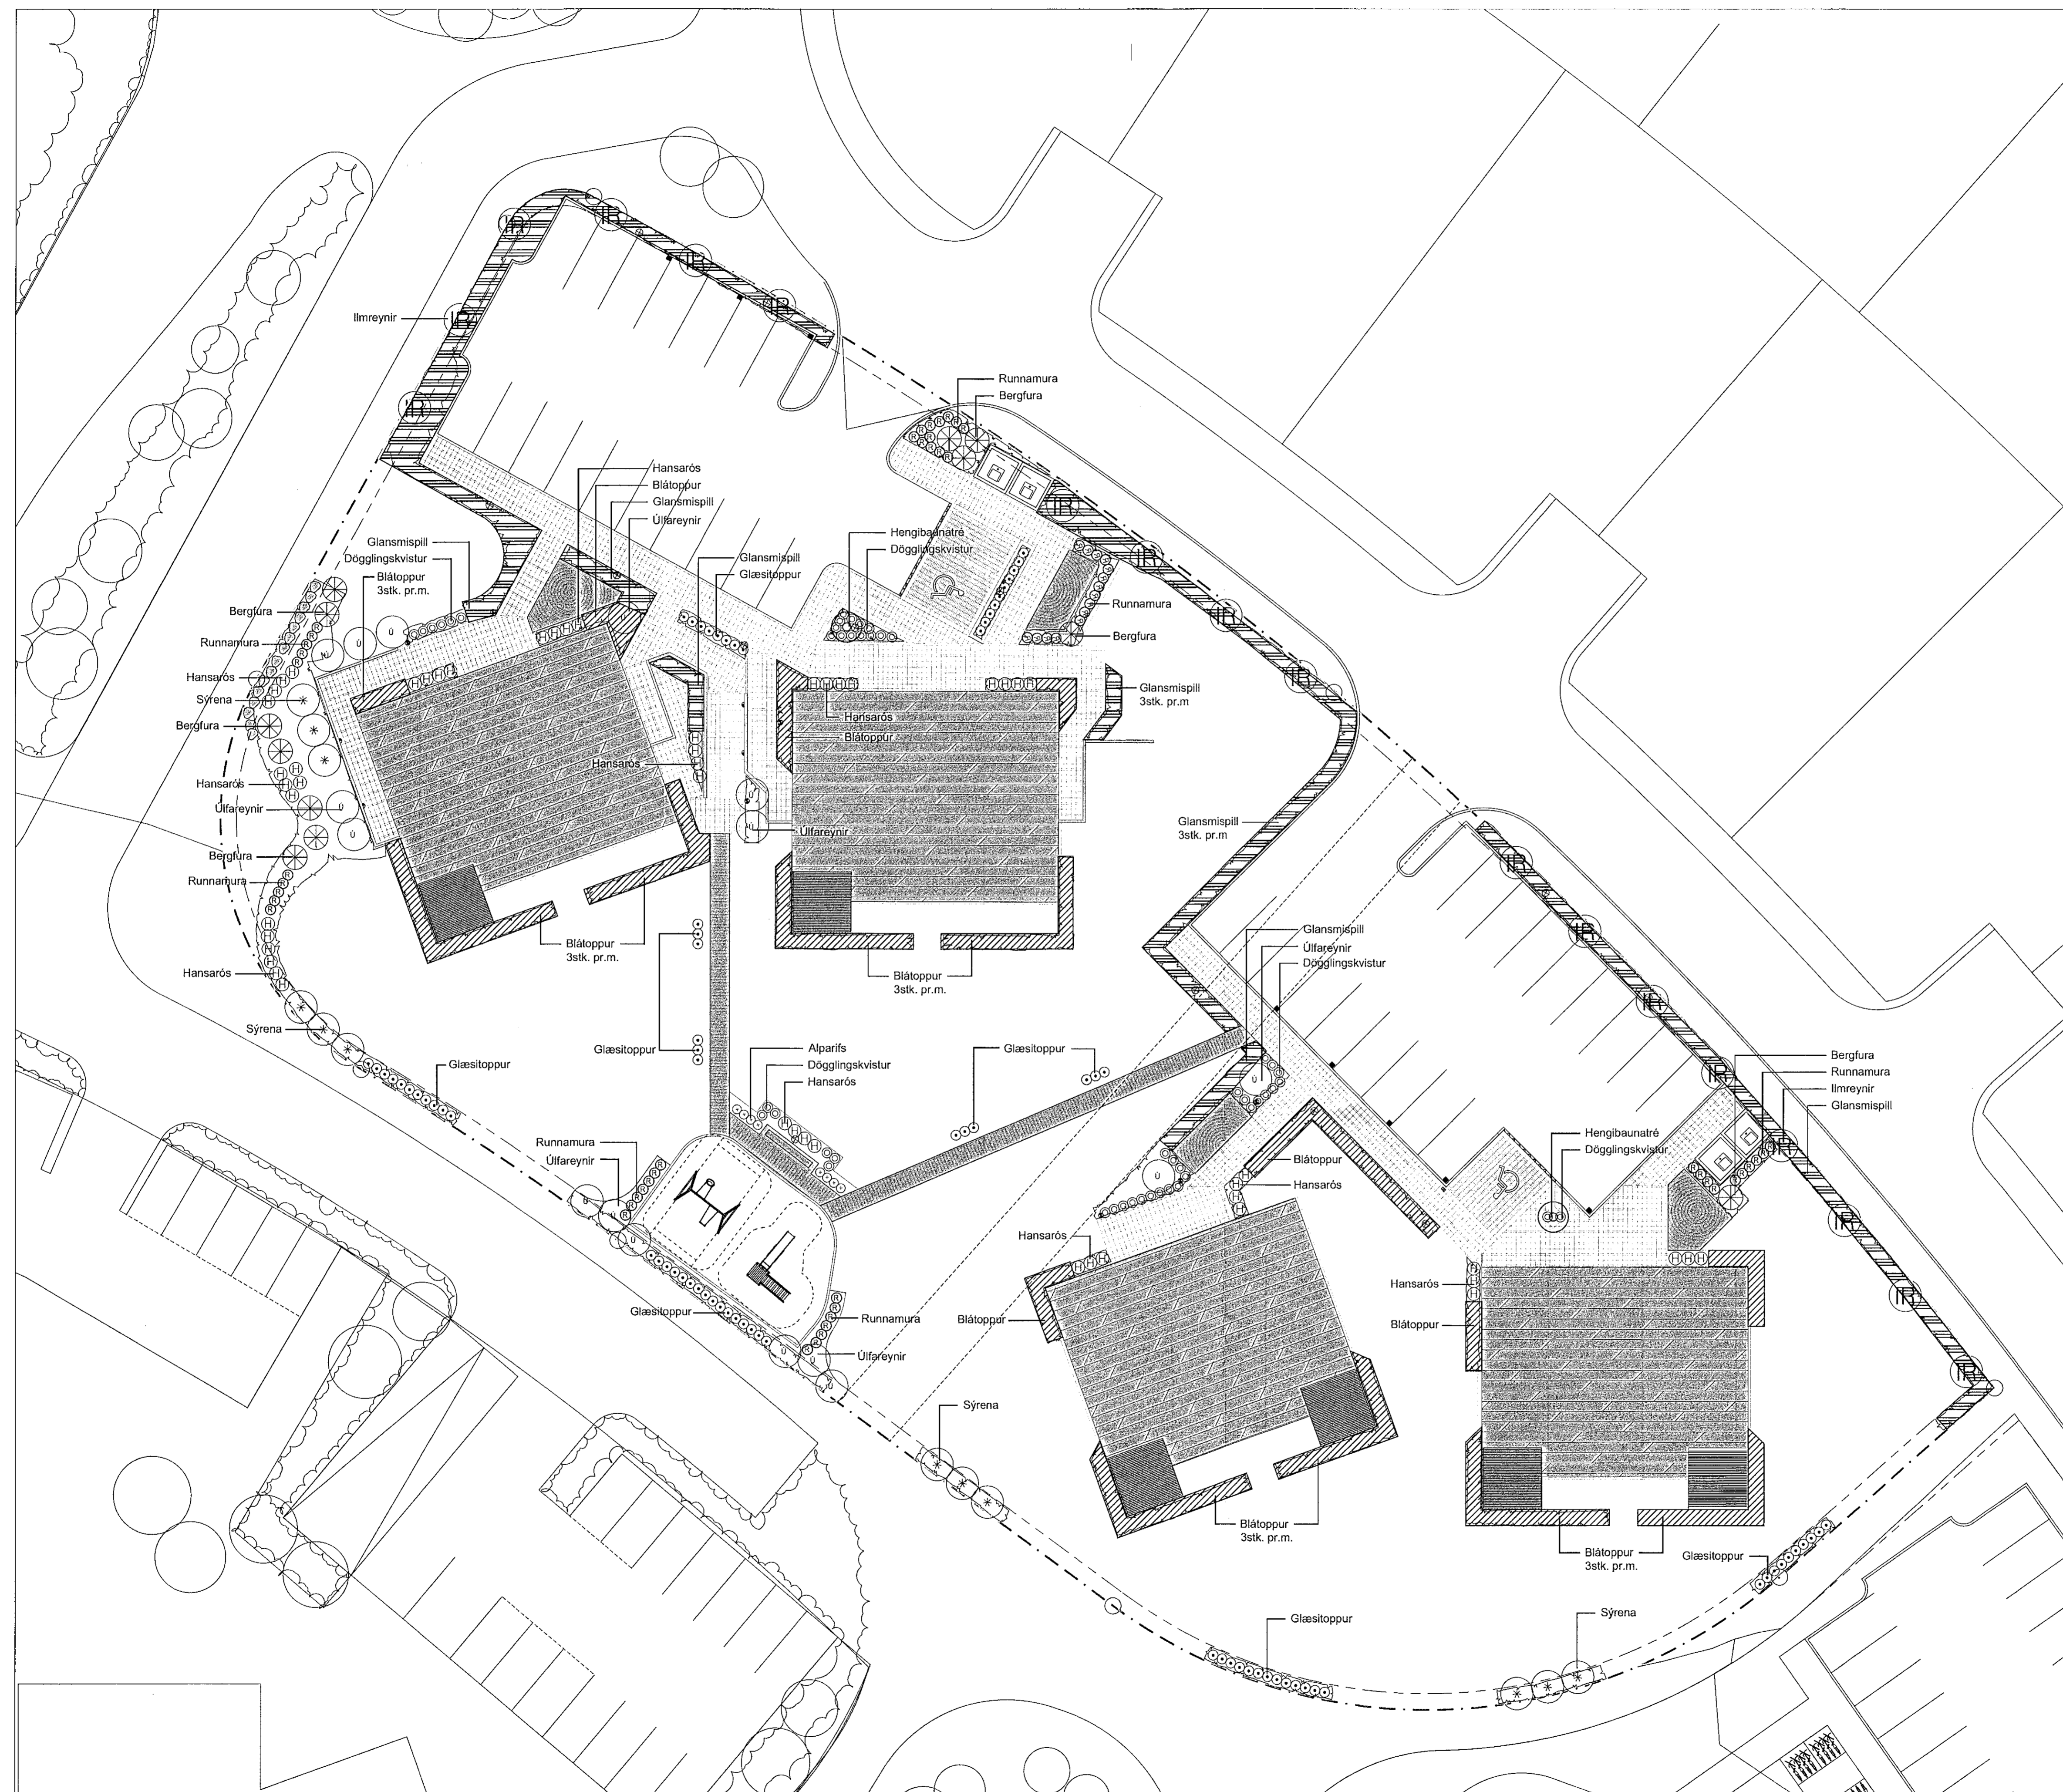

STUÐLASKAÐ 9-15
LÓÐARFRÁGANUR
GRÖÐURVAL

KVARDI-A1: 1:200	TEIKN NR: 102
DAGS: 09.07.2019	HANNAÐ: irg
FLOKKUR: 1400-hafn_G	TEIKNAD: irg / or / dg
SKRÁ: 19038-gm.dwg	VERKNR: 19038

