



Vesturgafi

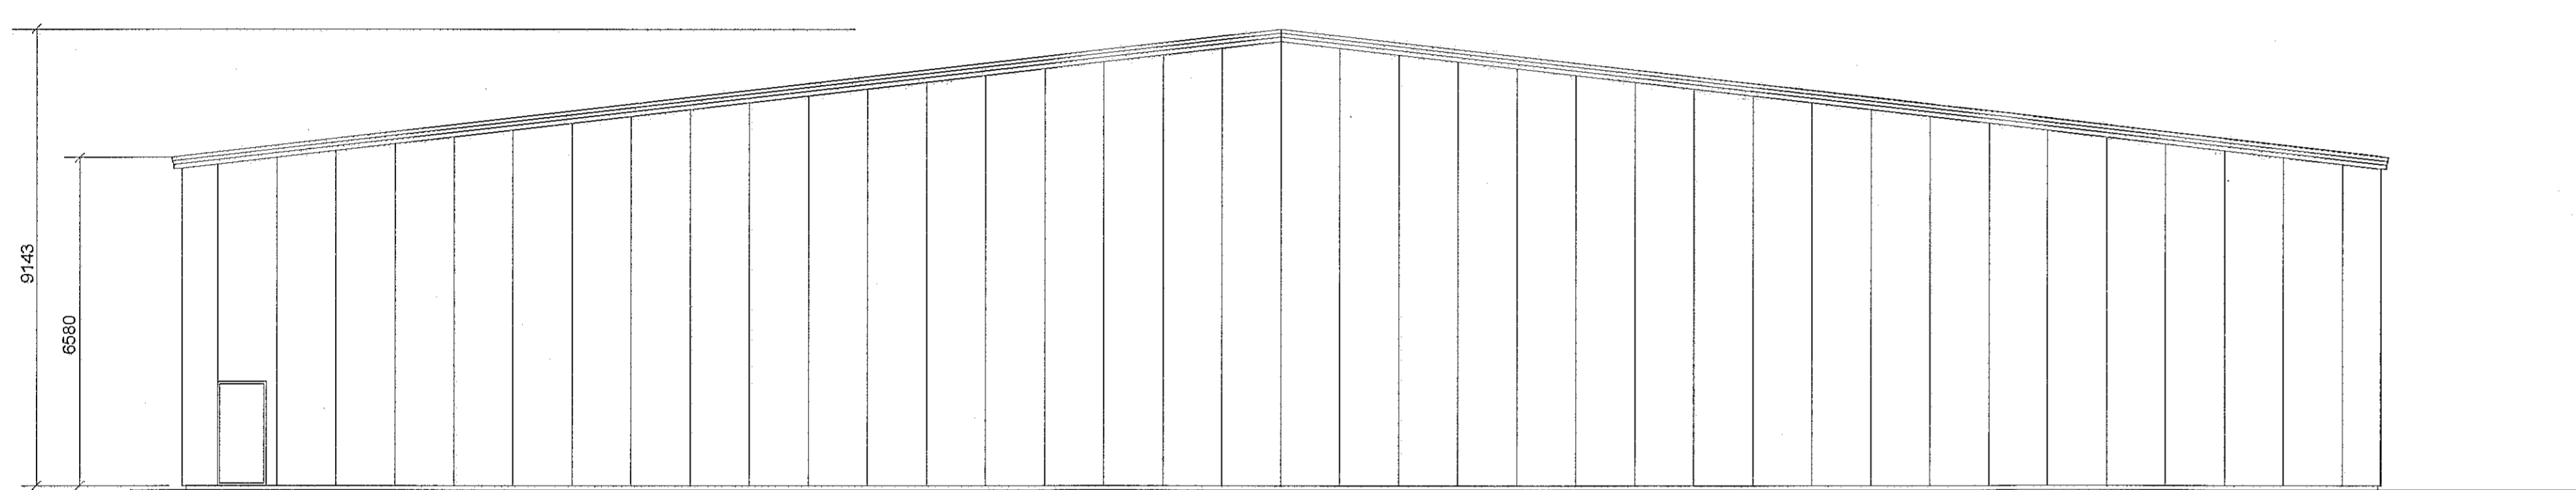

Austurgafi

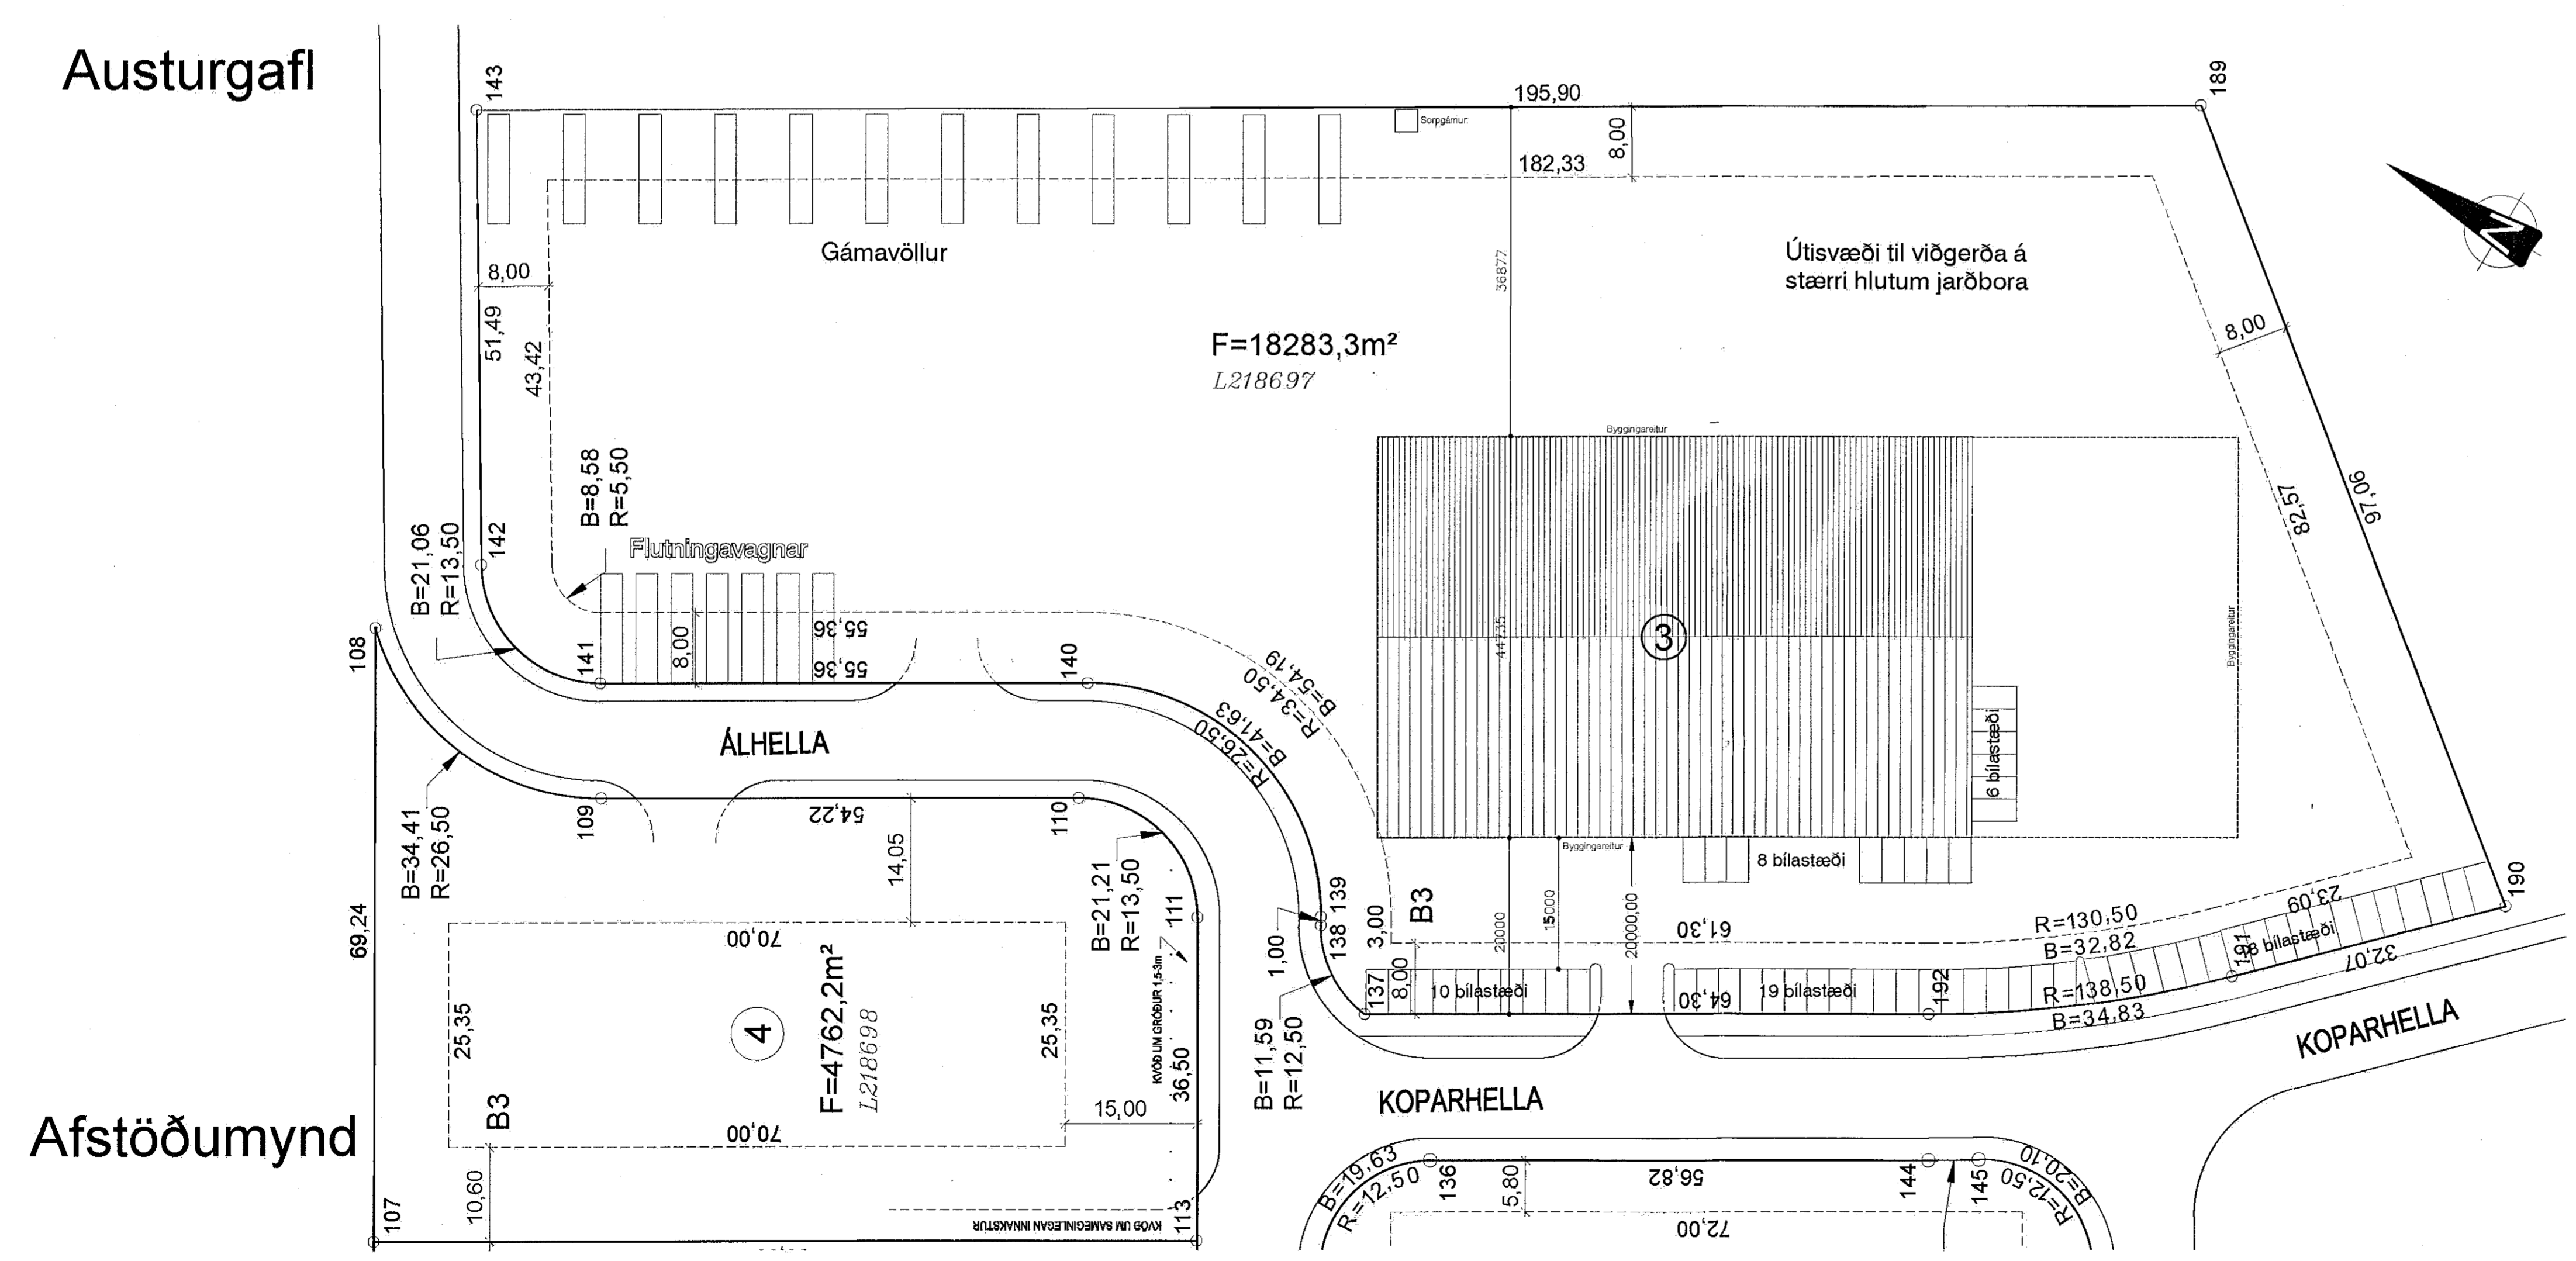

Afstöðumynd

Sp. n. 3.645  
12.11.2019  
E.O.

Digitally signed by Gunnar Þ. Kristjánsson  
DN: cn=Gunnar Þ. Kristjánsson, o=EUROSTÁL ehf, email=Gunnar.Kristjan@eurostal.is, c=IS  
Reason: I am the author of this document  
Date: 2019.10.14 13:47Z

<b>EUROSTÁL ehf</b> Sundaborg 5, 104 Reykjavík, Símar: 517 0335 / 618 3300, e-mail: Markaðs@eurostal.is		Verkefni: Álhella 3, Hafnarfirði	Kvarði: 1: 100/500
Breyti:		Teikning: Reyndar, Útlitsteikning af göllum, afstöðumynd	Teikn.nr.:
Teiknaði: KR	Dags: 15.09.2019	Verk nr.:	Nr. 103
		Undirskrift: <i>[Signature]</i> Kjartan Réttsáttun Leiknfr. k.l. 220850 2189	