
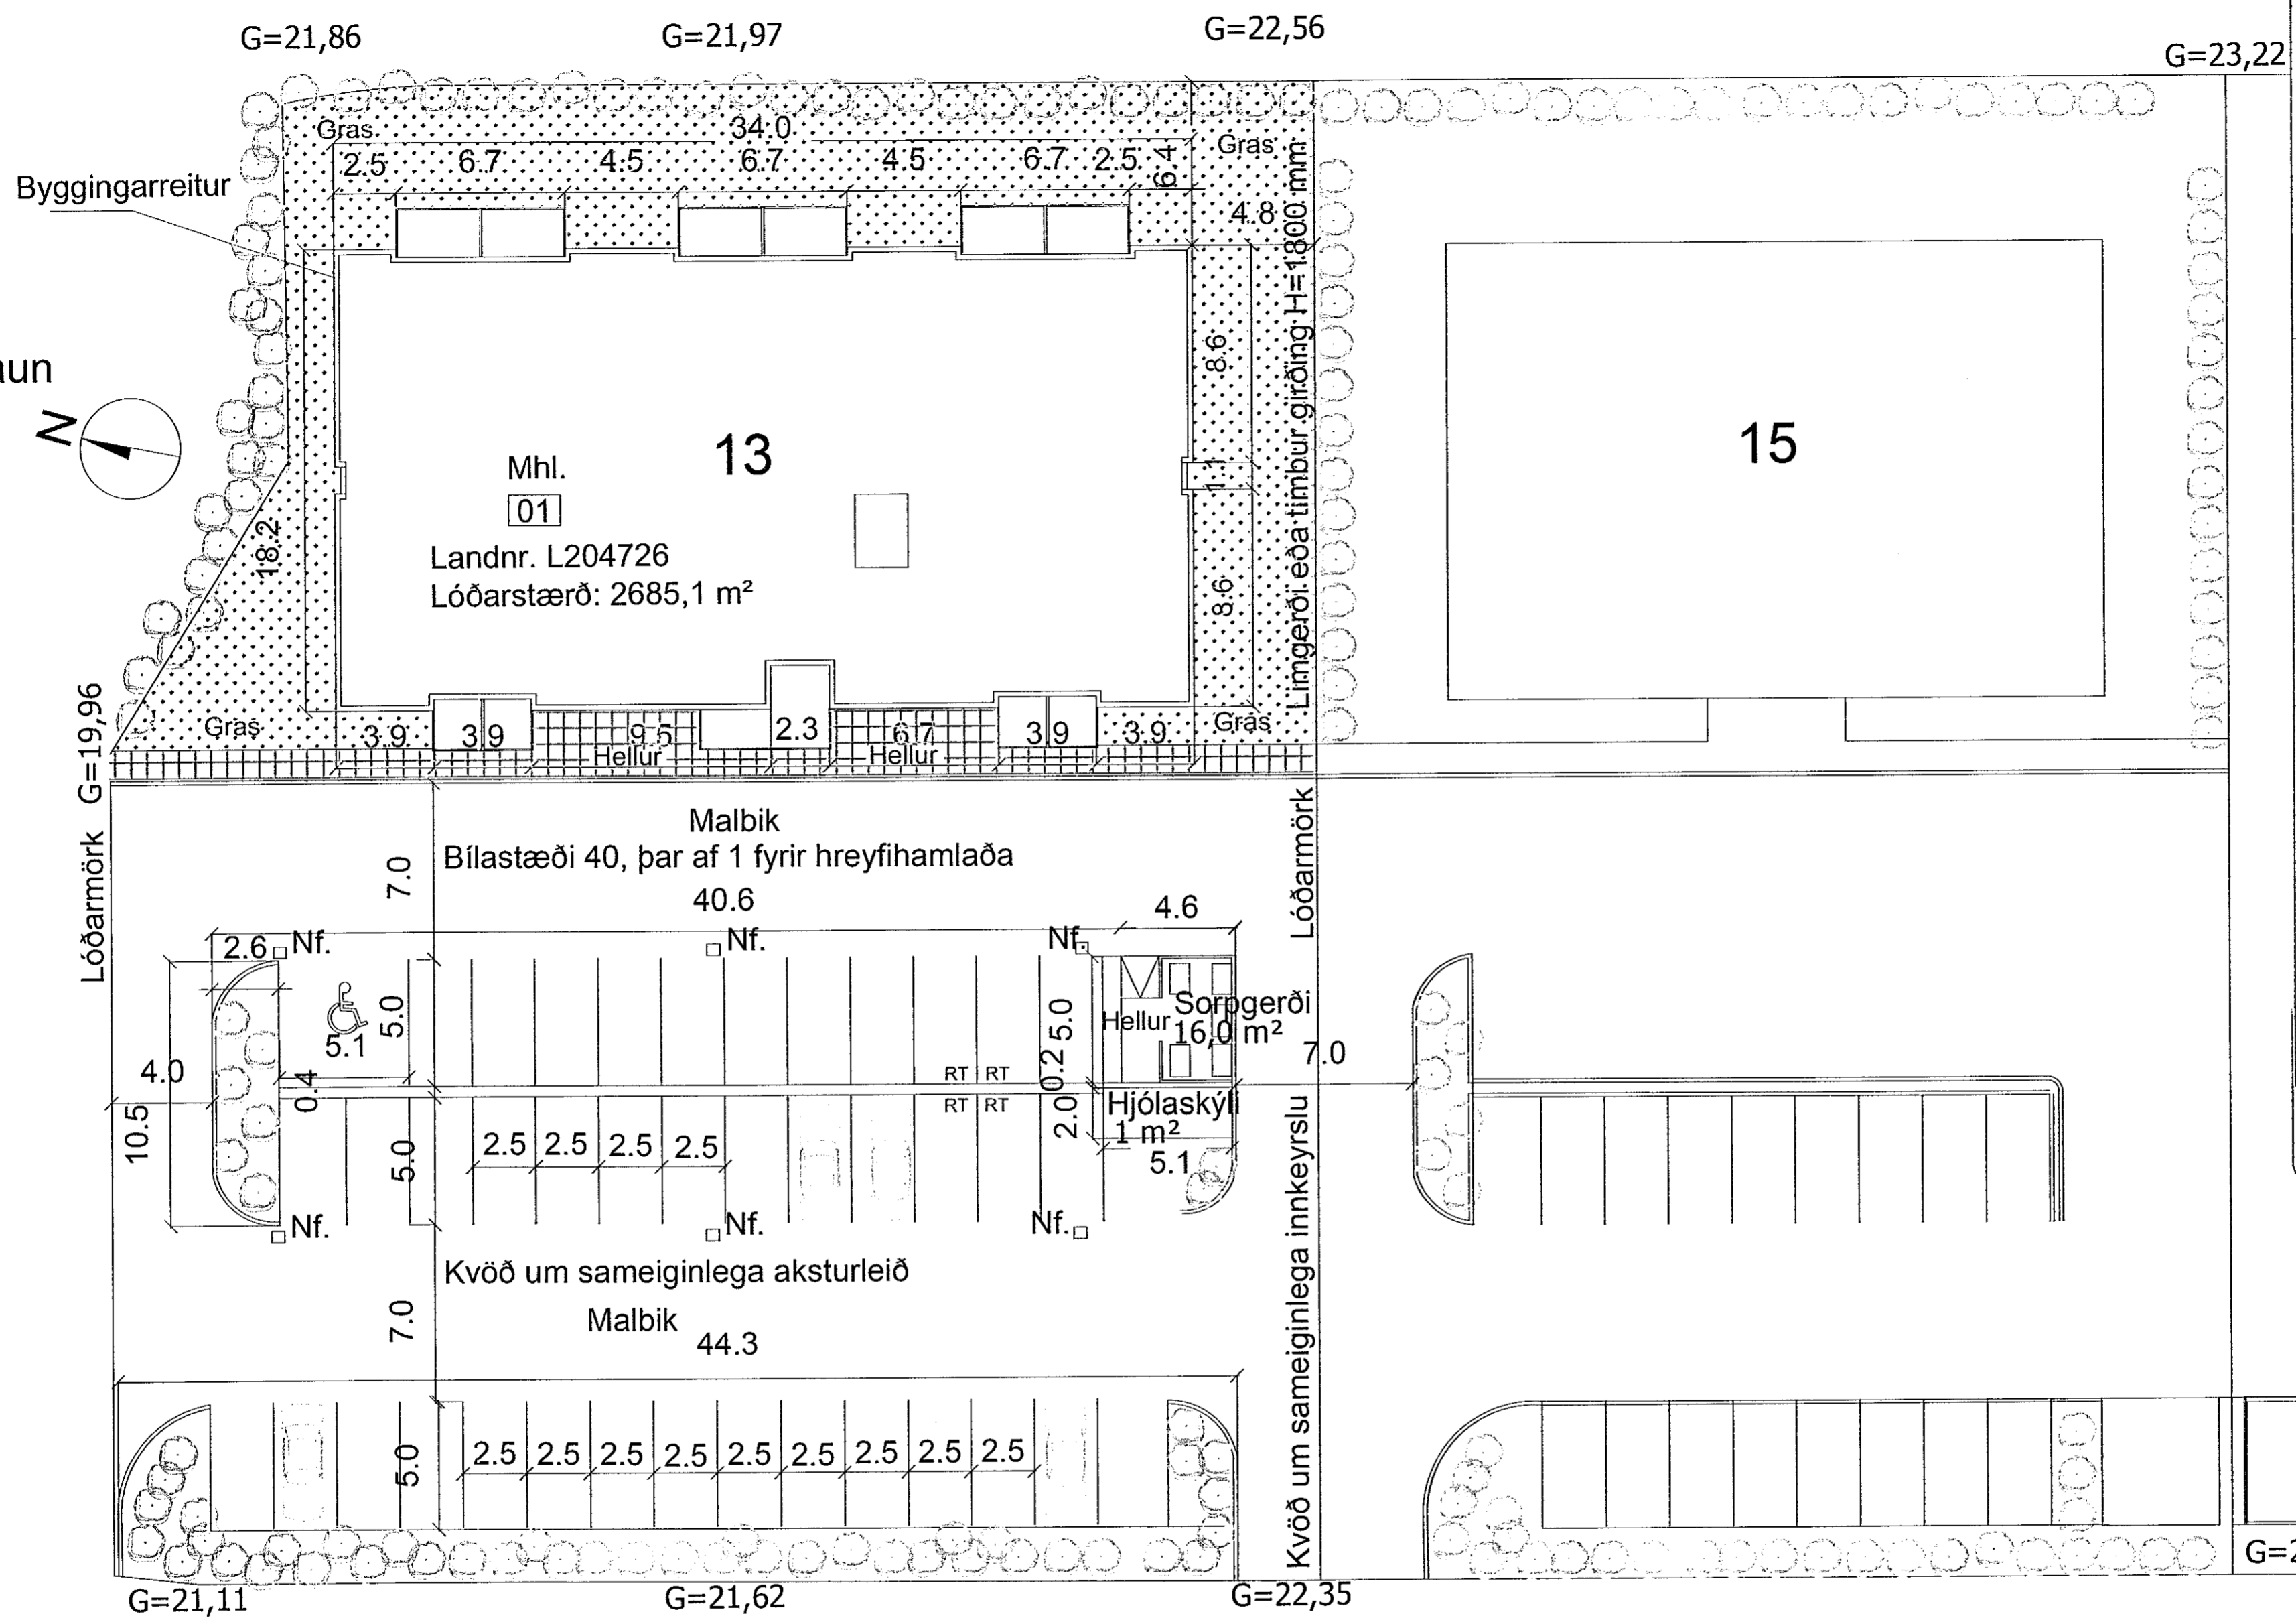


Samþykkt þann
 05. DES. 2019
 Byggingarfulltrúinn í Hafnarfirði
Sigrún Þorvaldsson

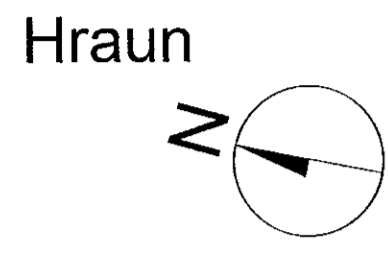

C:
 B:
 A:
 BREYTINGAR: _____ DAGS: _____

LYKILMYND:
 VERKKAUPI:

BYGGINGARHLUTI: NORÐURHELLA 13
 LÓÐARMYND
 VERK: _____ NORÐ 1930
 KVARDI: _____ 1:200 TEIKNAD: _____ SJ
 DAGS: _____ 17.10.2019 SKRÁ: _____ Norð 1930.dwg

ÚTI INNI
ARKITEKTAR
 ÞINGHOLTSSTRÆTI 27 101 REYKJAVÍK
 SIMAR 5527660 & 5627660 FAX 5527661
 NETFANG: _____ ui@ui.is
 VEFANG: _____ http://www.ui.is
 BALDUR Ó. SVAVARSSON ARKITEKTAR FAI
 120357-5149
 JÓN ÞÓR ÞORVALDSSON ARKITEKTAR FAI
 021256-7579
 TEIKNINGANR: **A-105** BREYTING: _____



Stofnun
 Rannsóknar
 Eftirlit
 23.11.2019

Lóðarmynd 1:200

Norðurhella

↑
 Innkeyrsla