
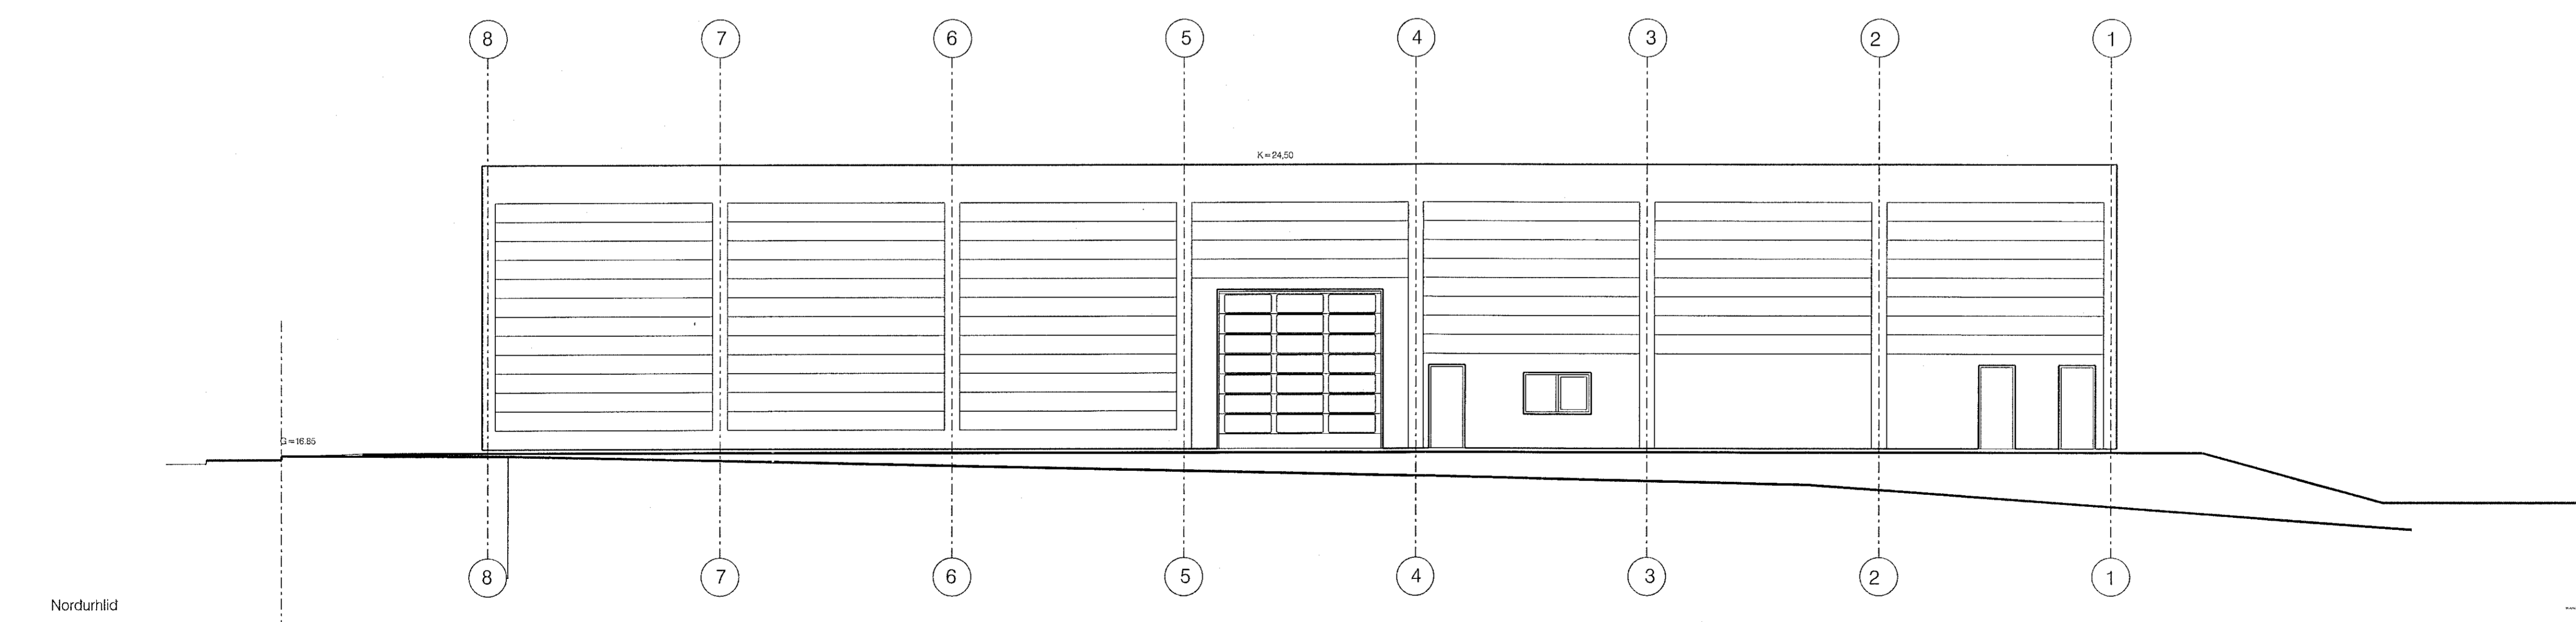
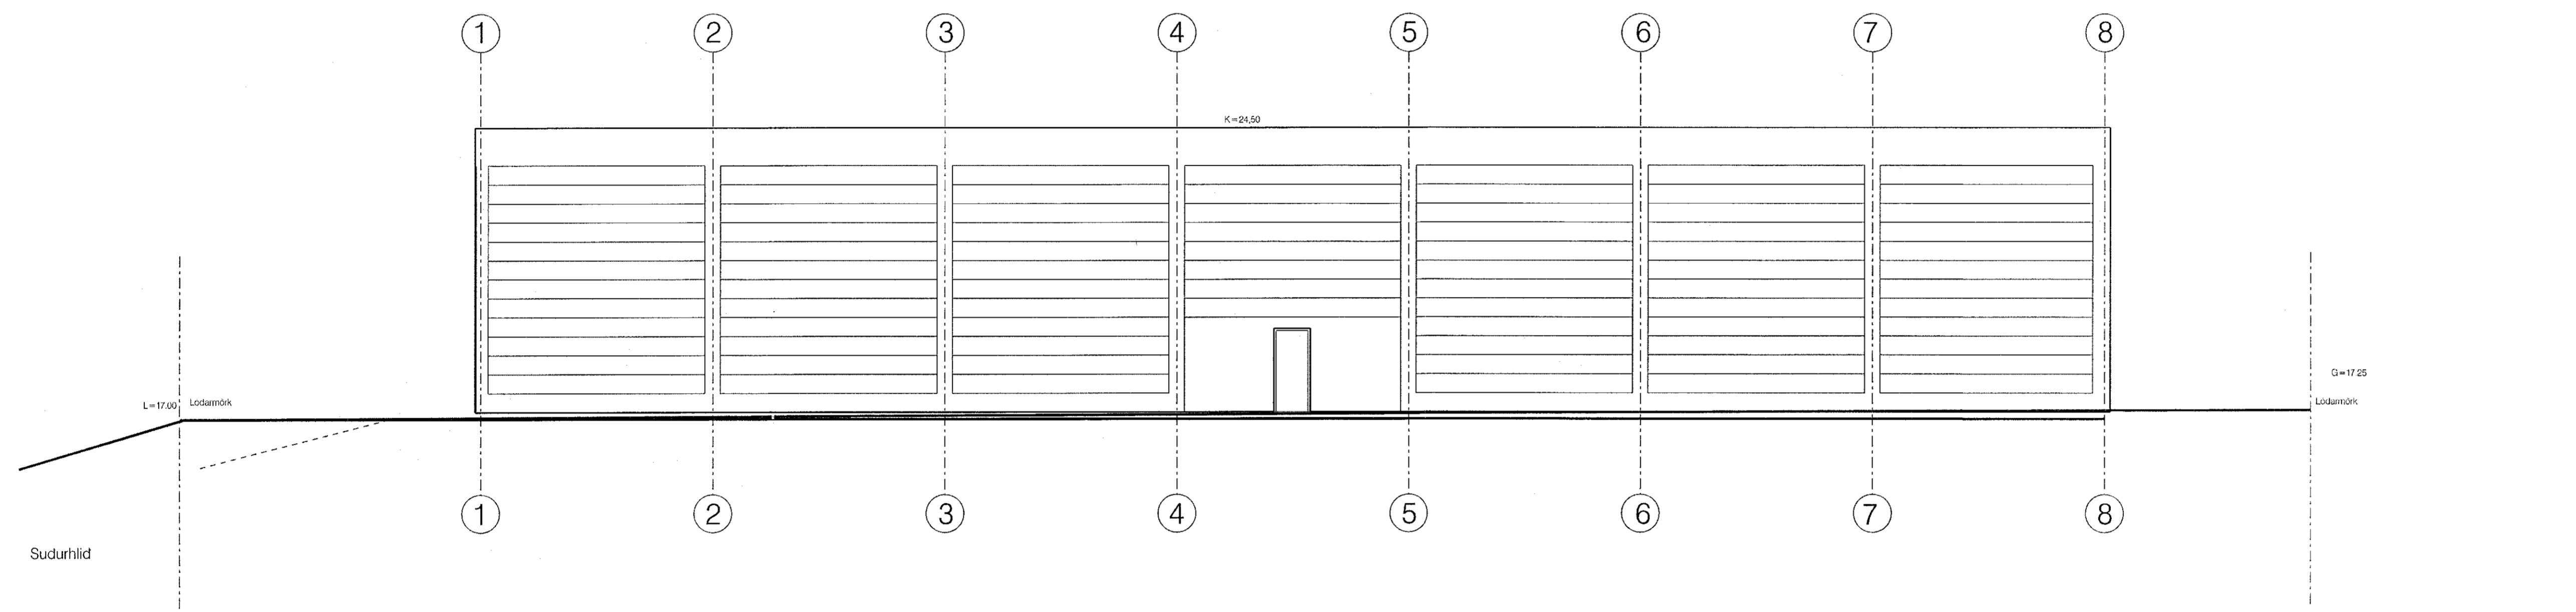


Samþykkt þann
08. JAN. 2020
Byggingarfulltrúinn í Hagkerfið
Sölun Þórnadóttir

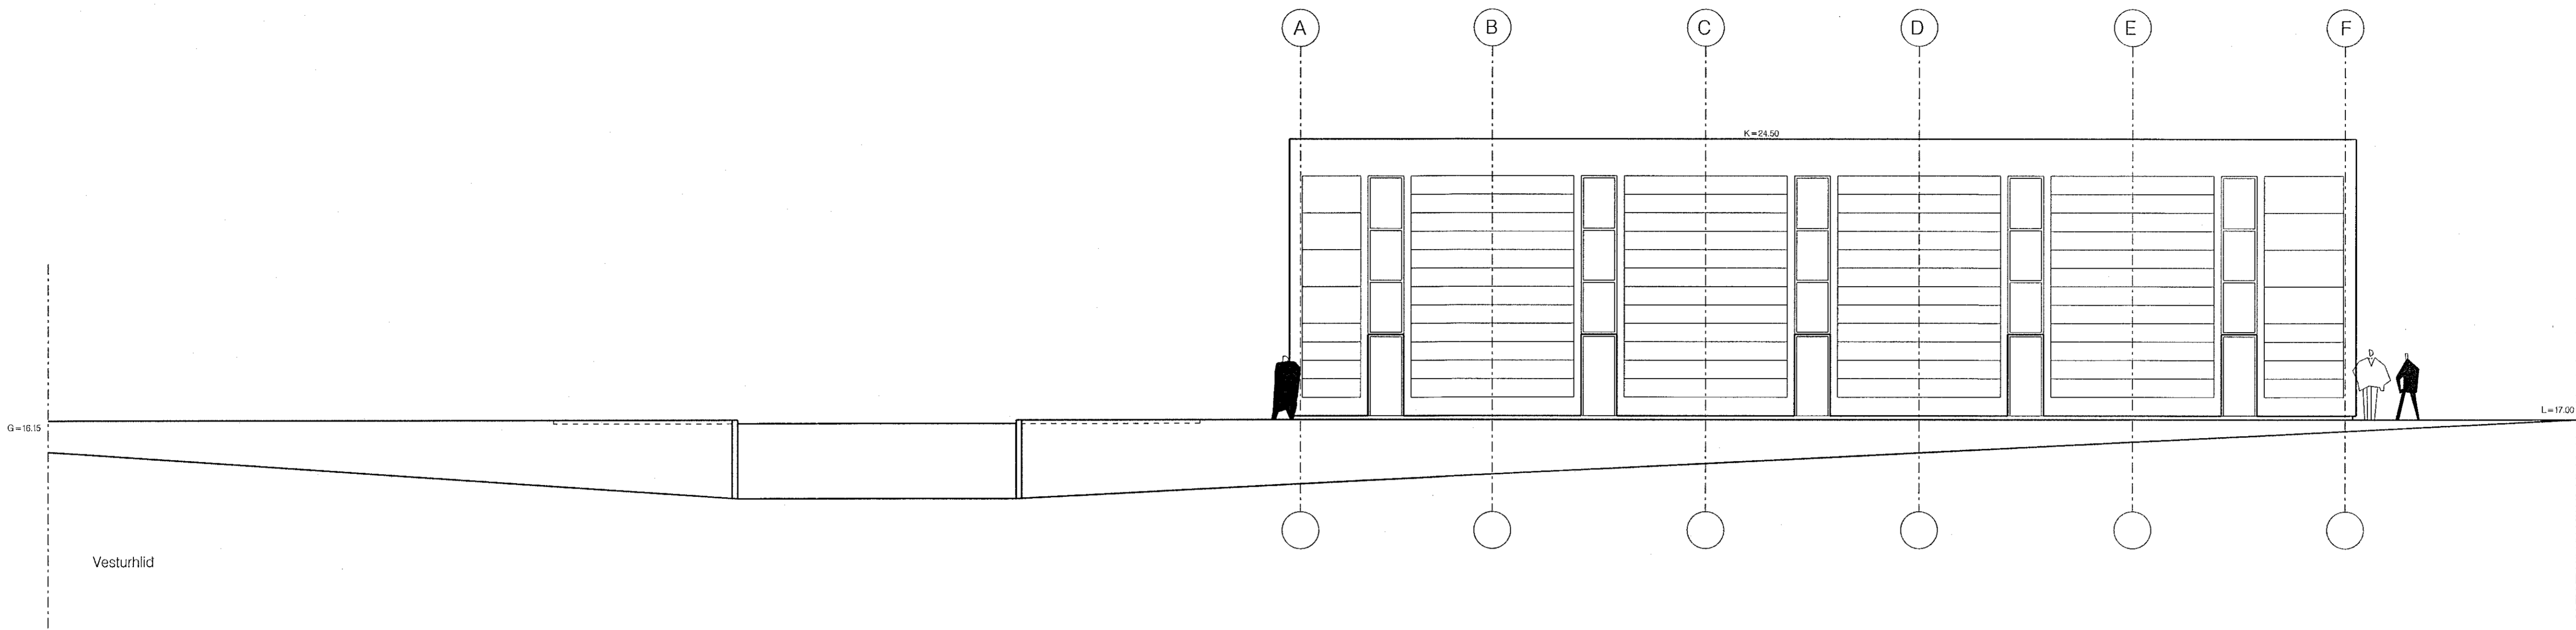


Verkefni: Michella 1

Útlit

Teikning nr. 003
Mál 1:100
Dags. 10.12.2019
Teiknad GP

Fiskilátd 31
Sími: 5511790 101 Reykjavík
gpark@gpark.is
Arktekt FAI
Kt. 291246-4519

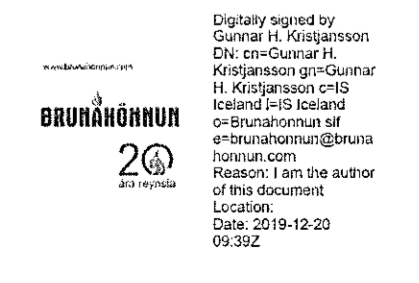

Vesturhlid

Sudurhlid

Nordurhlid