
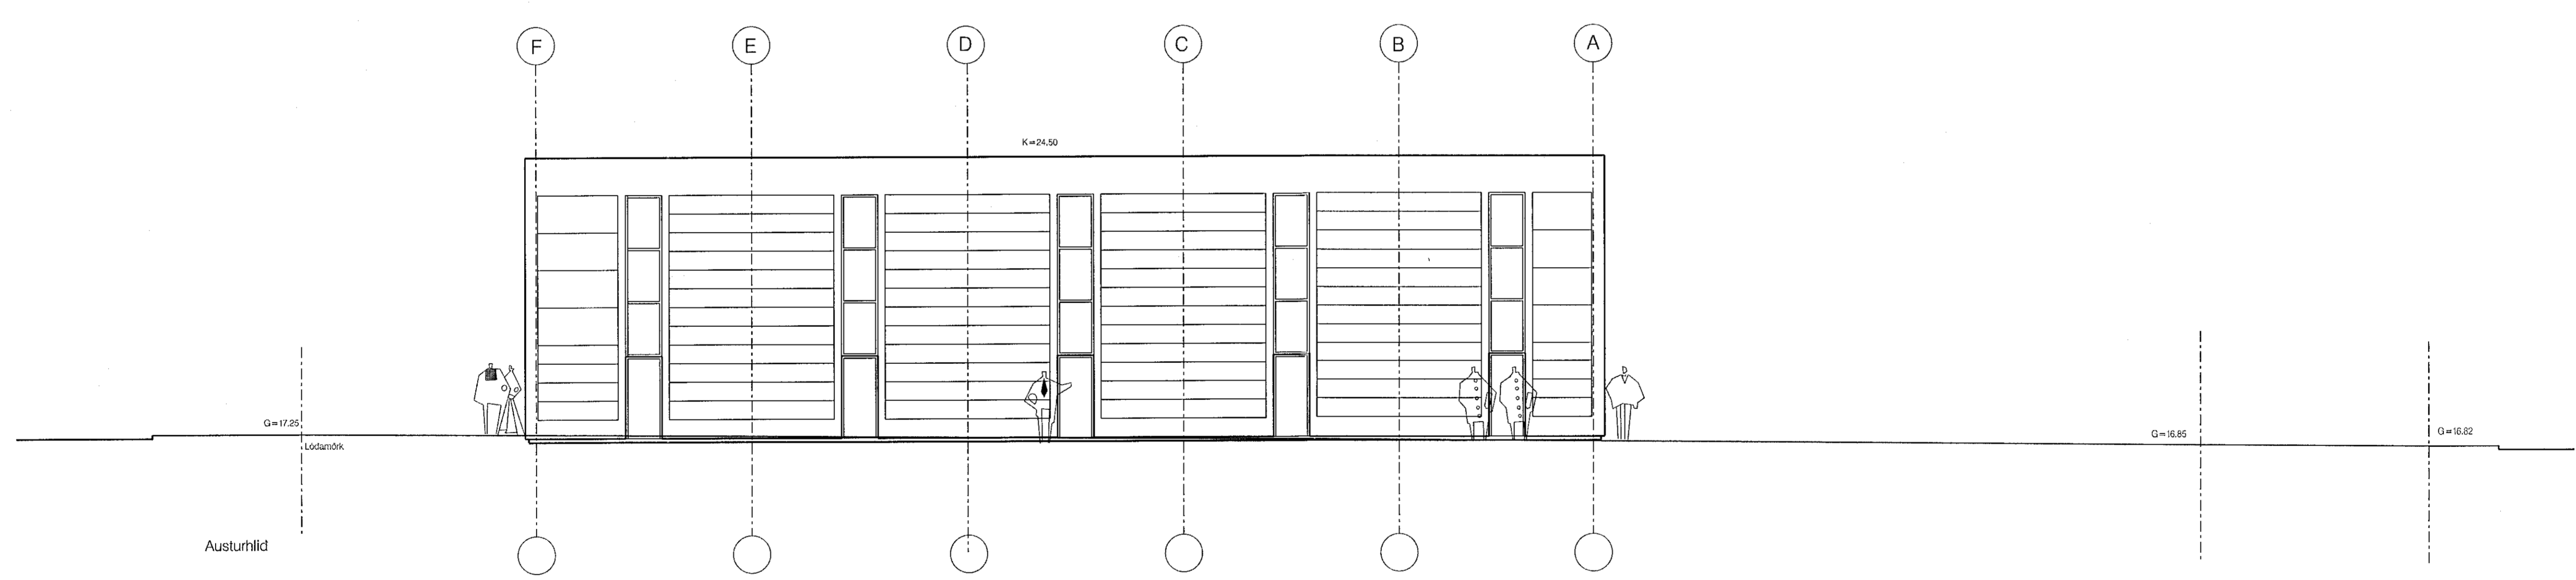


Sambýkkt þann
 08. JAN. 2020
 Byggingarfulltrúinn / Hagkerfið
Silvan Þorvaldur

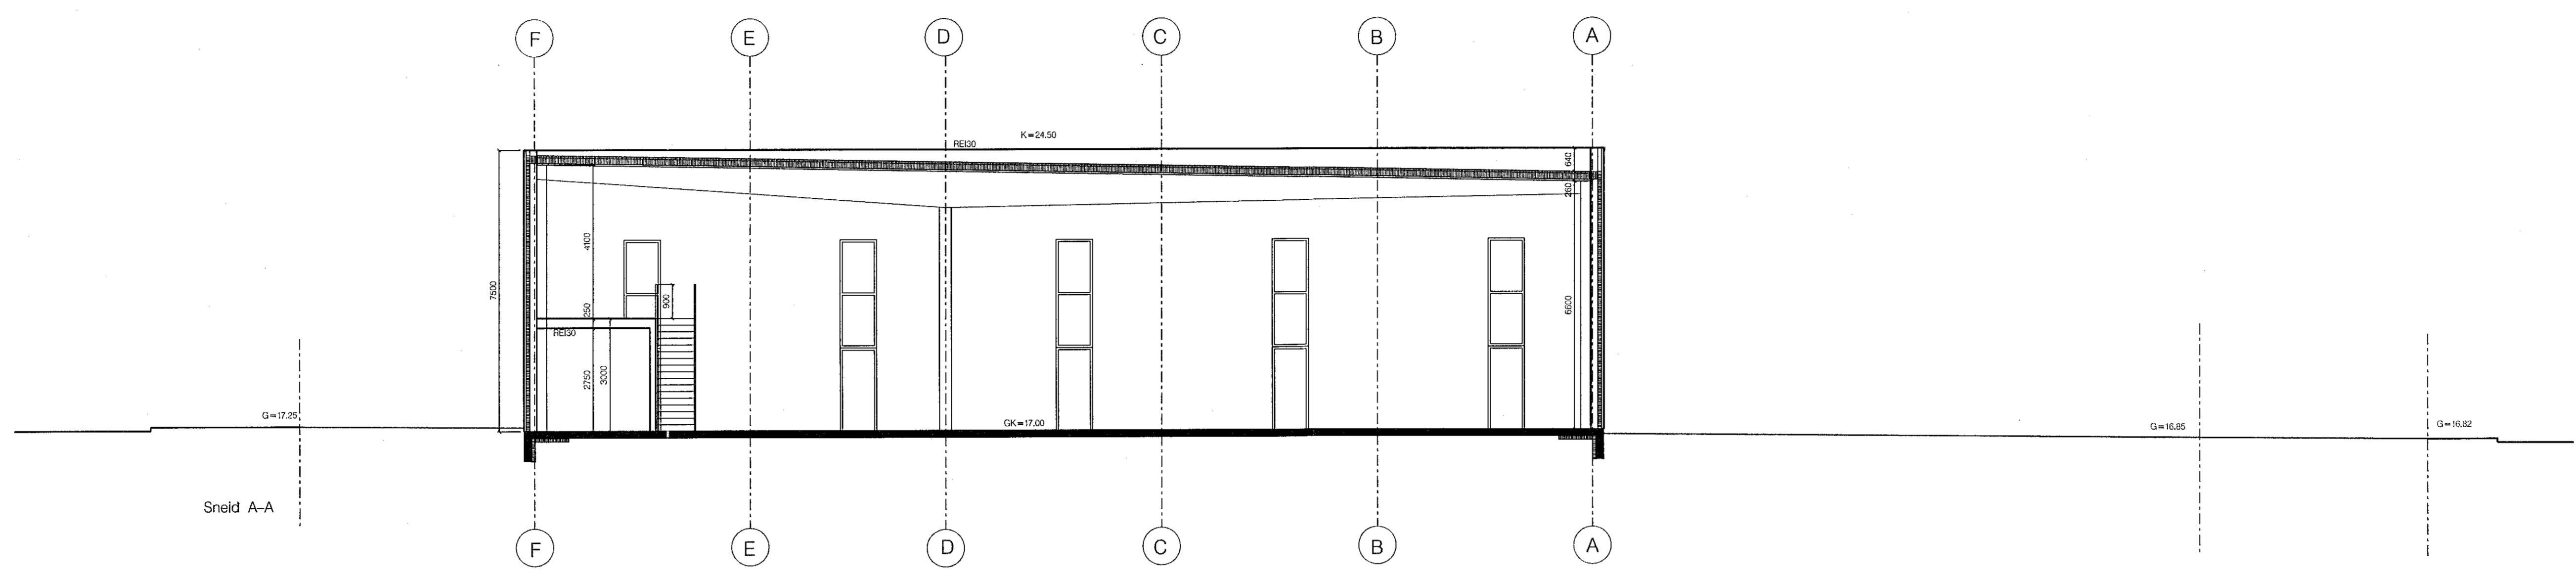

Verkefni: Michella 1
 Austurhlid, sneid A-A

Digitally signed by
 Guðmar H. Kristjánsson
 DN: cn=Guðmar H.
 Kristjánsson, o=Guðmar H.
 Kristjánsson, email=Guðmar.H.
 Kristjan@brunahonum.is
 Reason: I am the author
 of this document
 Date: 2019-12-20
 09:30Z

Teikning nr. 004
 Mál 1:100
 Dags. 10.12.2019
 Teiknast. GP
 Fískilóð 31 101 Reykjavík
 Sími: 5511790 gpark@gpark.is
 5621790
 Arkitekt FAI
 Kt. 291246-4519

