



Samþykkt þann
14. feb. 2018
Byggingaálfheitið í Hafnarfirði

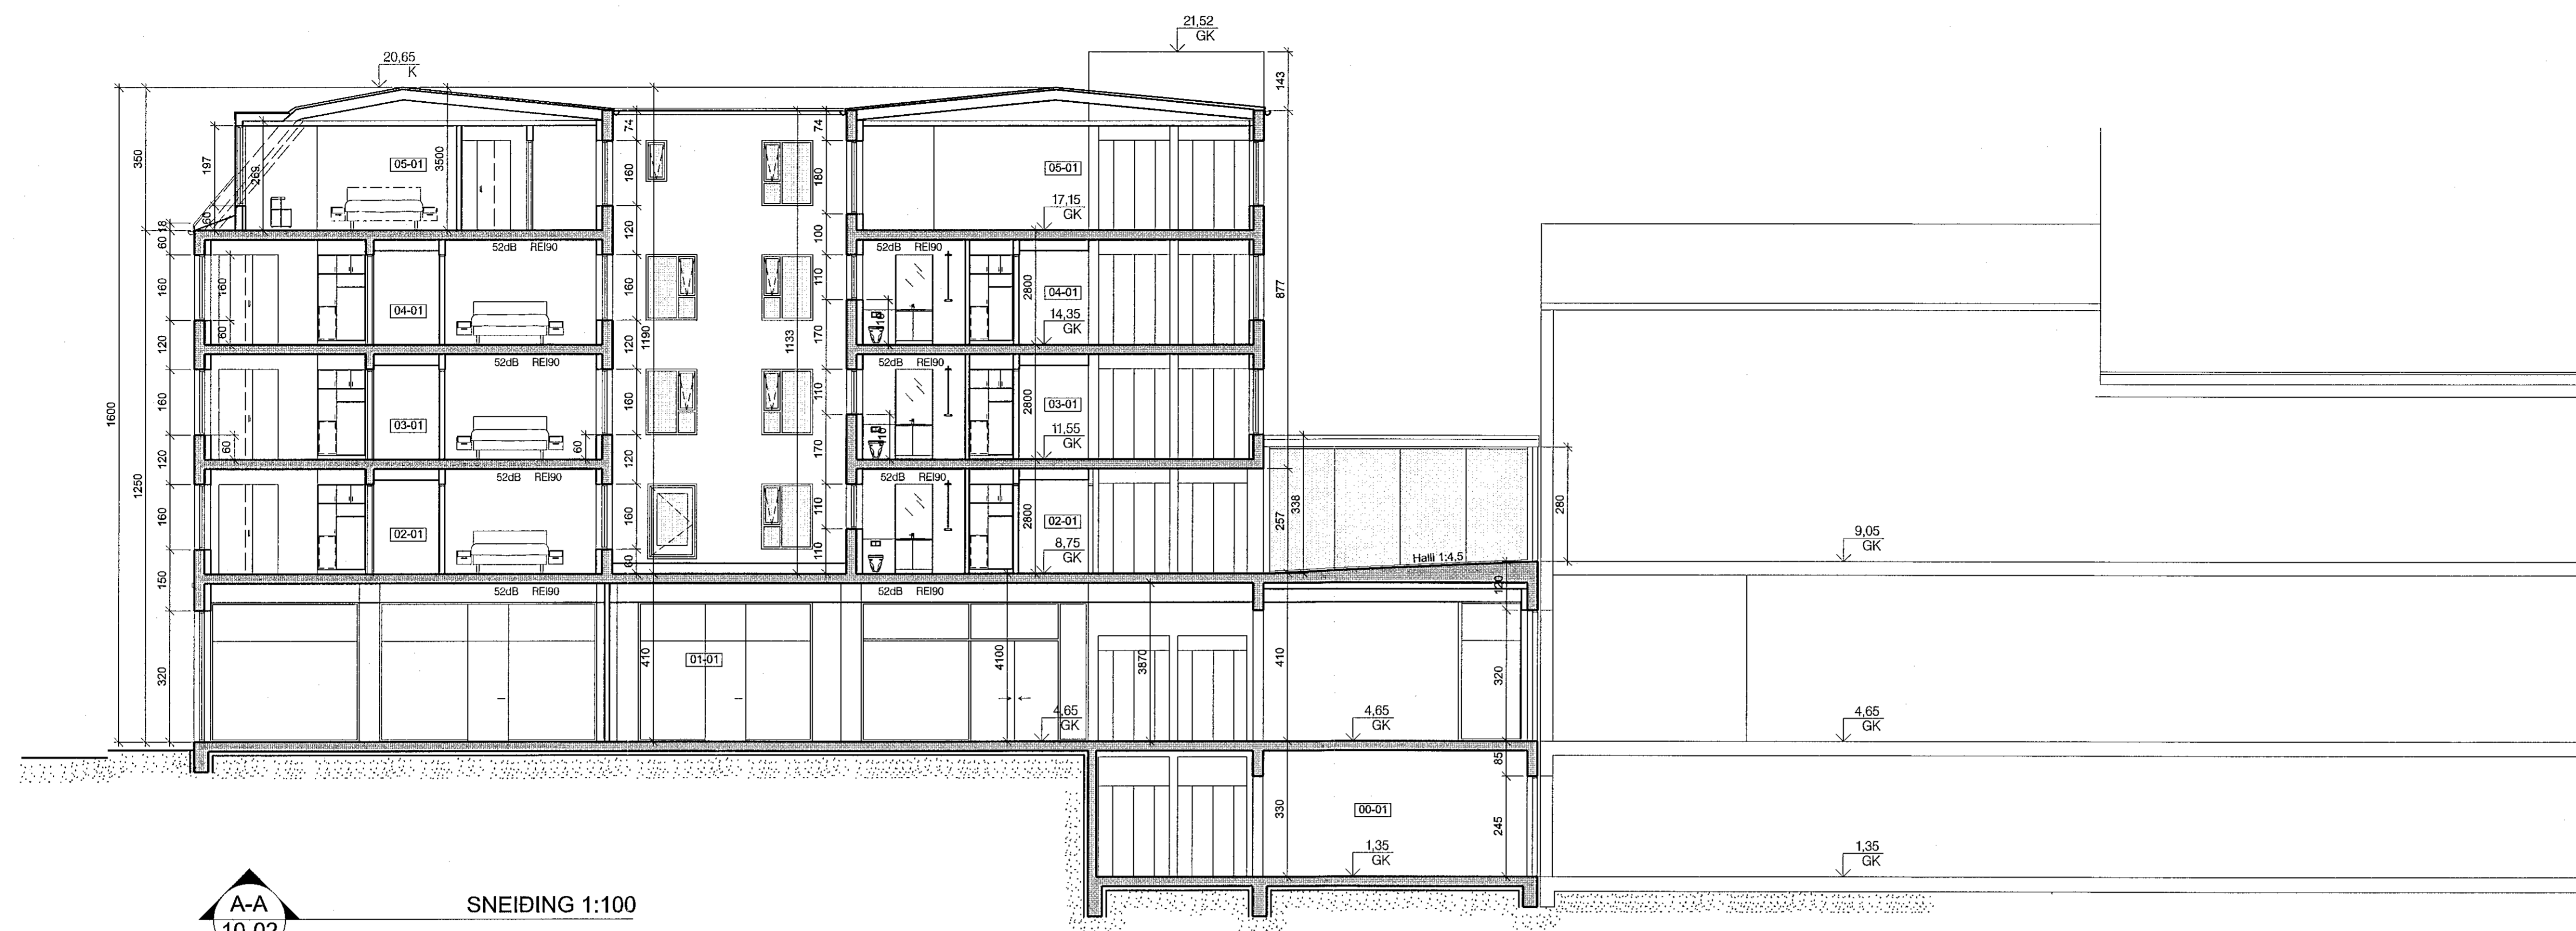

A-A
10-02
10-03
10-04
10-05
10-06
10-07
SNEIDING 1:100

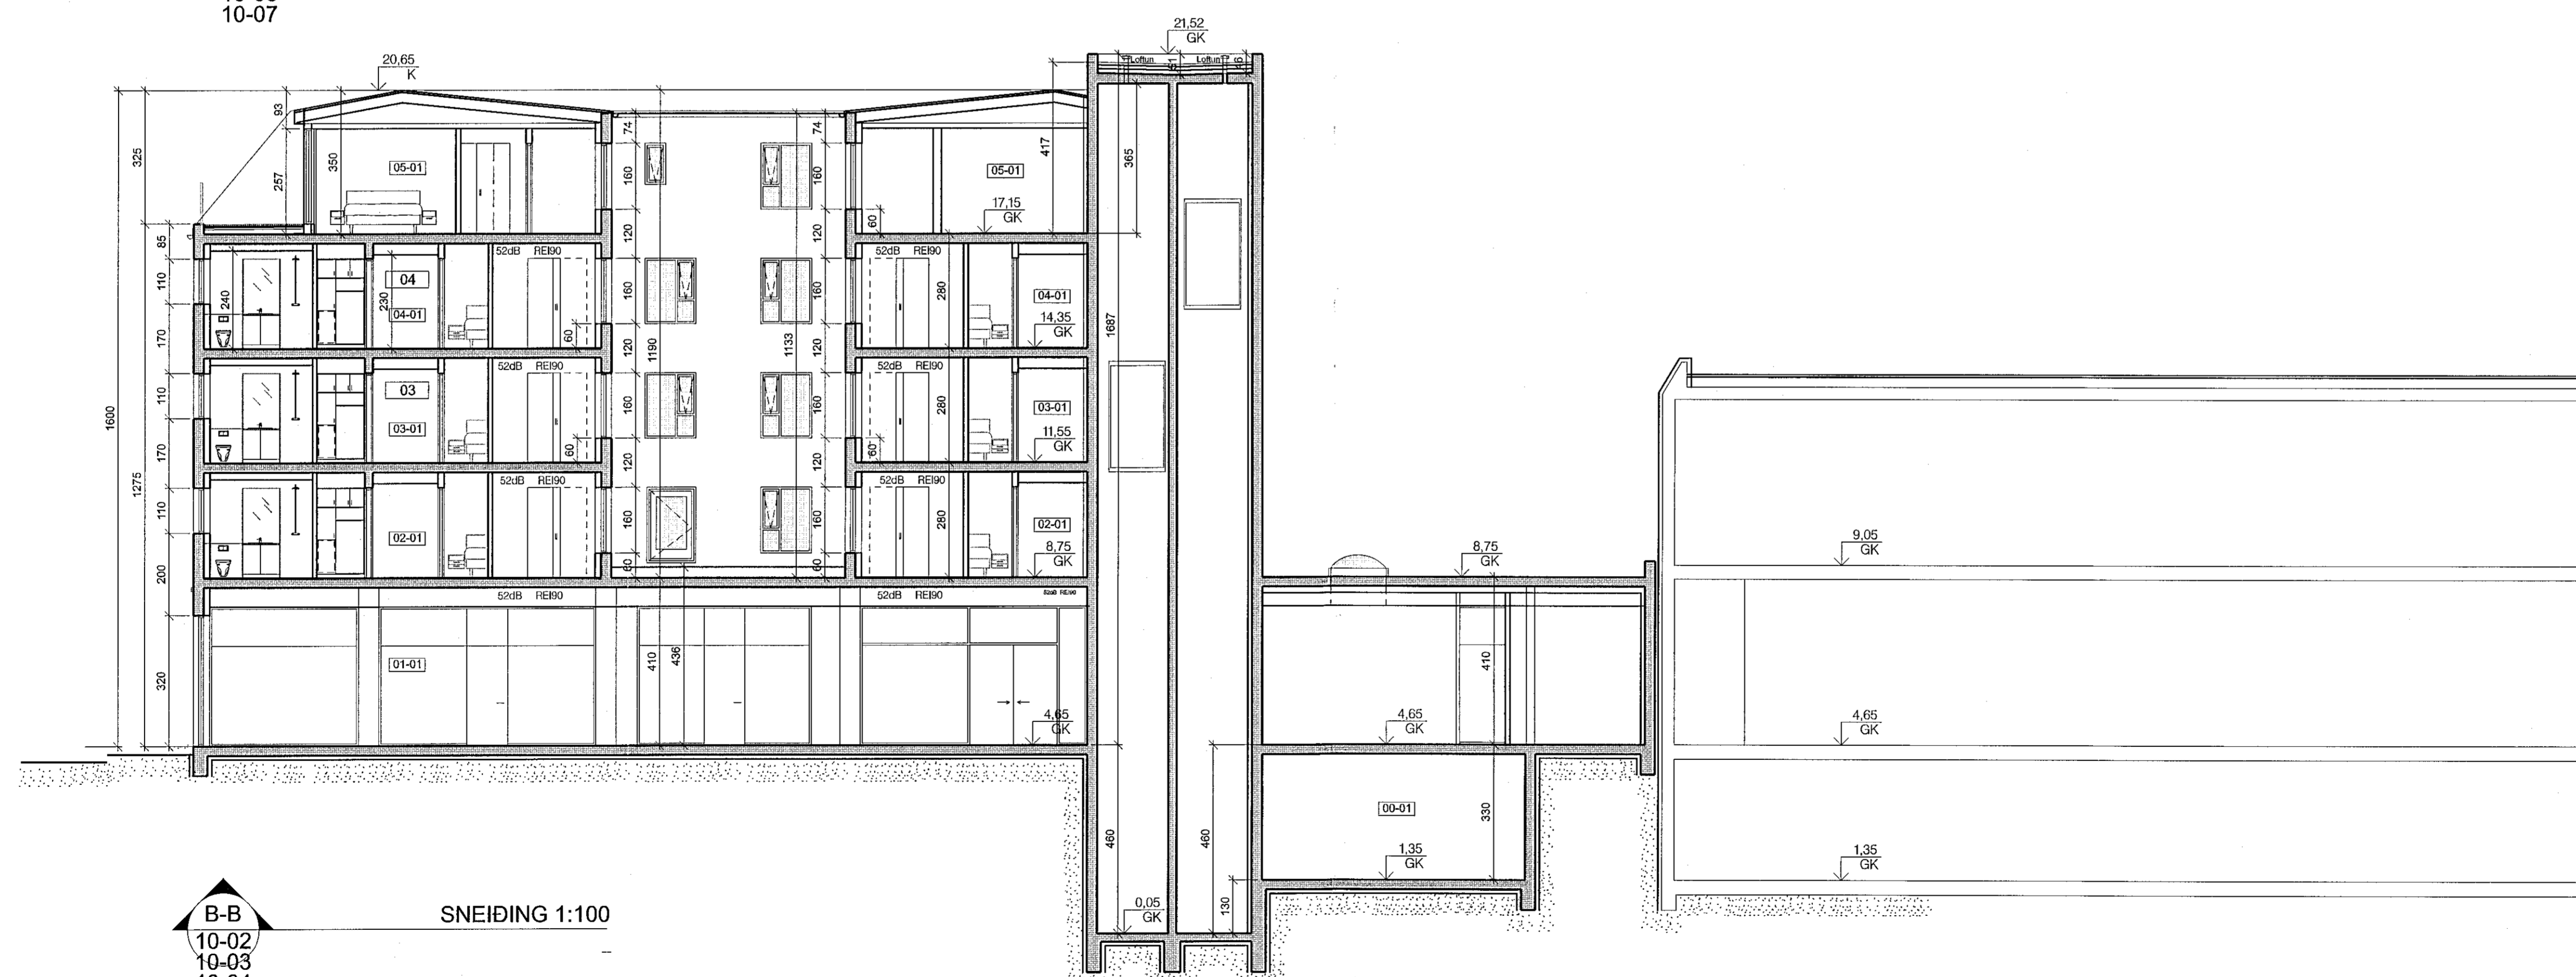

B-B
10-02
10-03
10-04
10-05
10-06
10-07
SNEIDING 1:100



HEILBRIGÐISEFTIRLIT
HAFNARFJARDAR-
OG KÓPAVOGSSVÆÐIS
Cardatorgi 5 - 210 Reykjavík
19.7.2017 *Handwritten signature*



ÚTGAFA: I TEIKNAD I YFIRFARAD I DAGSS
SNEIPLINGAR

ASK ARKITEKTAR ehf.
GEIRSGÖTU 9 101 REYKJAVÍK
SÍMI 515 0000 FAX 515 0319
www.ask.is

Handwritten signature: Valdimar Hafnarson
Valdimar Hafnarson
M:5001512550
valdimar@ask.is

VERKEFNI		MRV. I A
Strandgata 30		1:100
Hafnarfirði		FRANAD
TEIKNAD	ADALTEIKNING	VH
HEIÐTEIKNAD	Sneiðingar	LGS
YFIRF.		UEF
DAGS		18.07.2017
VERK-NR.	1570	ÚTGAFA
ÁSKENNA - HÖNNUNARTEIKNINGAR	10-08	



© ÖLL AÐRÁTT OG AFTÖRN TEIKNINGA OG EYINGAR SAMÞYKKAÐAR ARKITEKTA, ENN SKUL MEÐA UPPLIFINGU TEIKNINGA.