



Samþykkt þann
14. feb. 2018
Byggingaálfurinn í Hafnarfirði

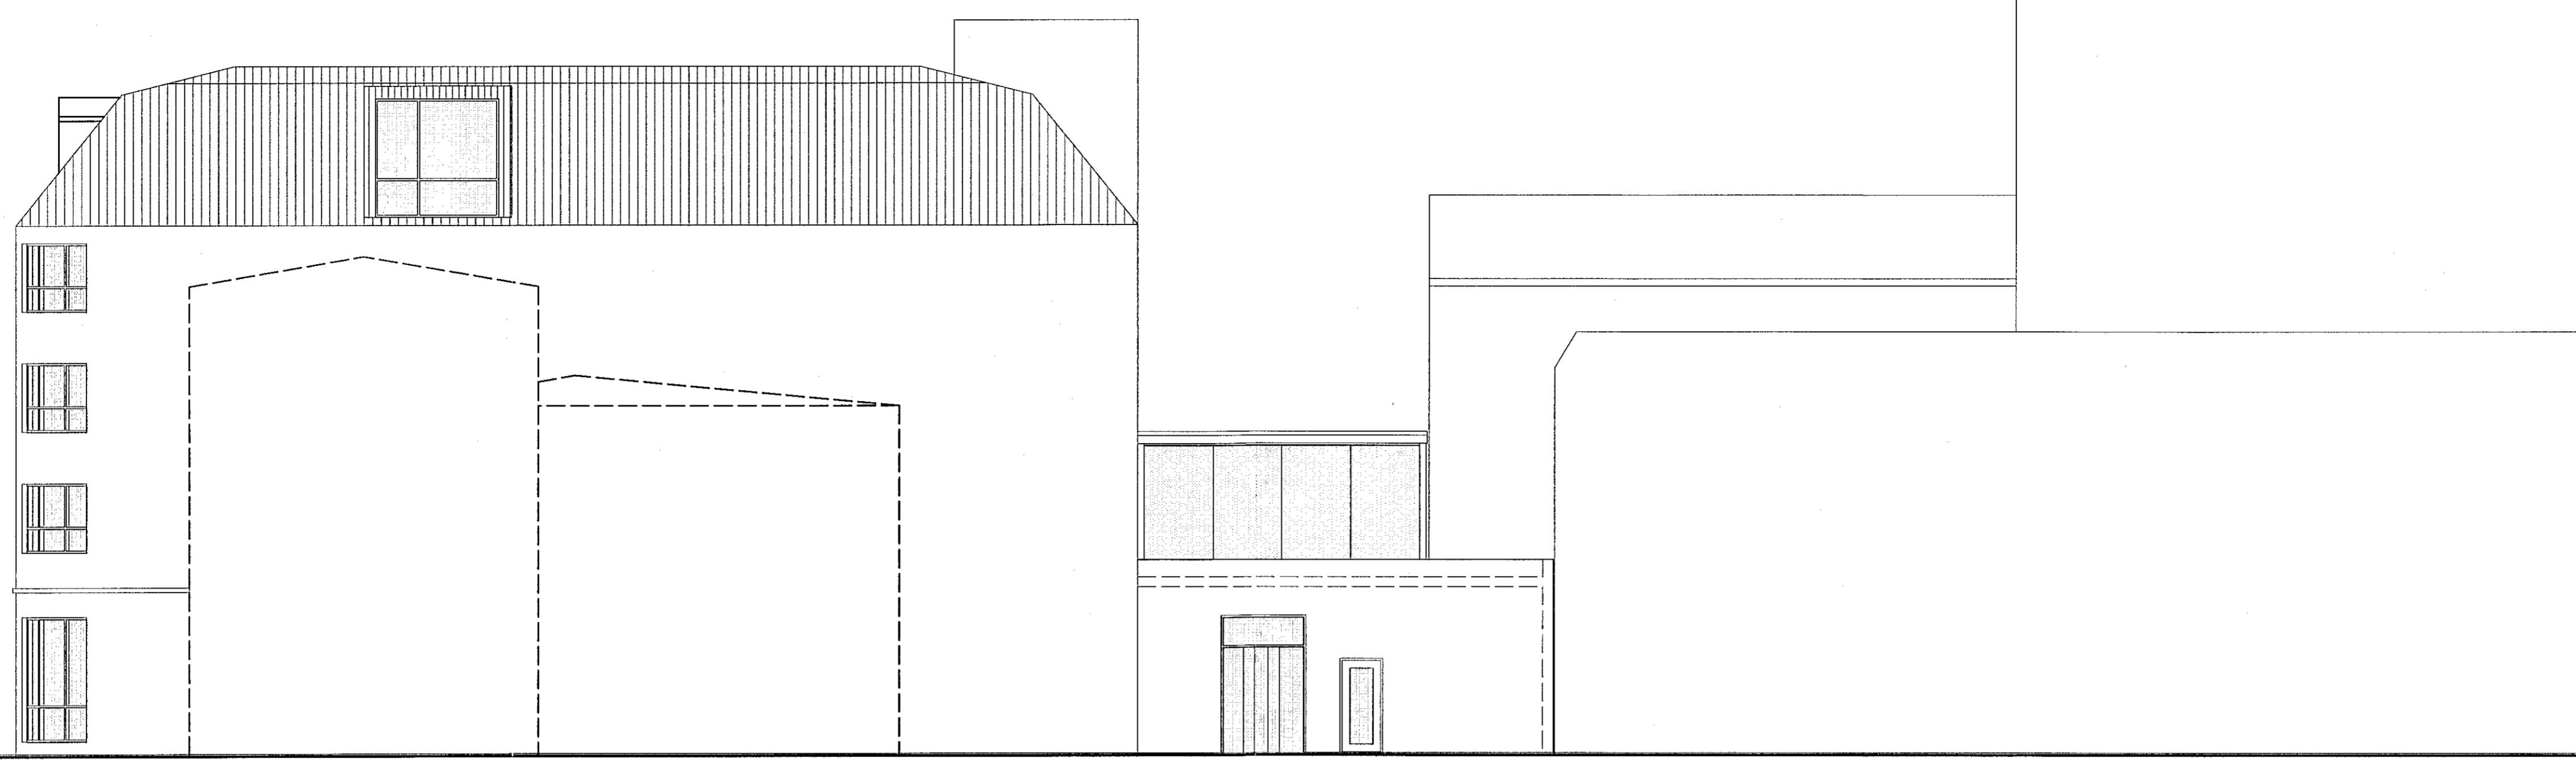

ÚTLIT 1:100
Norð-vestur



ÚTLIT 1:100
Suð-austur

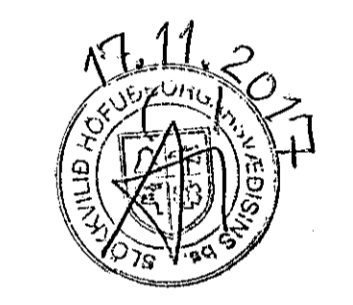

HEILBRIGDISEFTIRLIT
HAFNARFIJRDAR-
OG KÓPAVOGSSVÆÐIS
Garðatorgi 5 - 2/F Garðabæ
19.7.2017



ÚTGÁFA | TERNINGAR | TYPINGAR | DAGS
SPEYTINGAR

ASK-ARKITEKTAR EHF
GERSGÖTU 9 101 KEBBLAVÁG
SMÍ: 515 0200 FAX: 515 0319
www.ask.is

Valdemar Harðsson
ASK
ARKITEKTAR

VERKEFNI		SKV. 1:100
Strandgata 30 Hafnarfirði		FRANNAVAH VH
TEGLAÐ TERNINGAR		TERNINGAR LGS
ADALTEIKNING		YTRIF. UEF
ÚTLIT		DAGS. 18.07.2017
VERK.NÚM. 1570	ÁLEIÐINGU- NÖMUR TERNINGAR 10-09	ÚTGÁFA



© ÖLLIN FOT OG AFTRITUR TERNINGAR ER HÁÐ SAMBANDI ÁSK-ARKITEKTA, ENNÍ SKAL MELLAUFPAF TERNINGU.