


JonG 10.2.2020 16:51 e.h. Brenniskarö 3 - 1901 - jan.2020.dwg

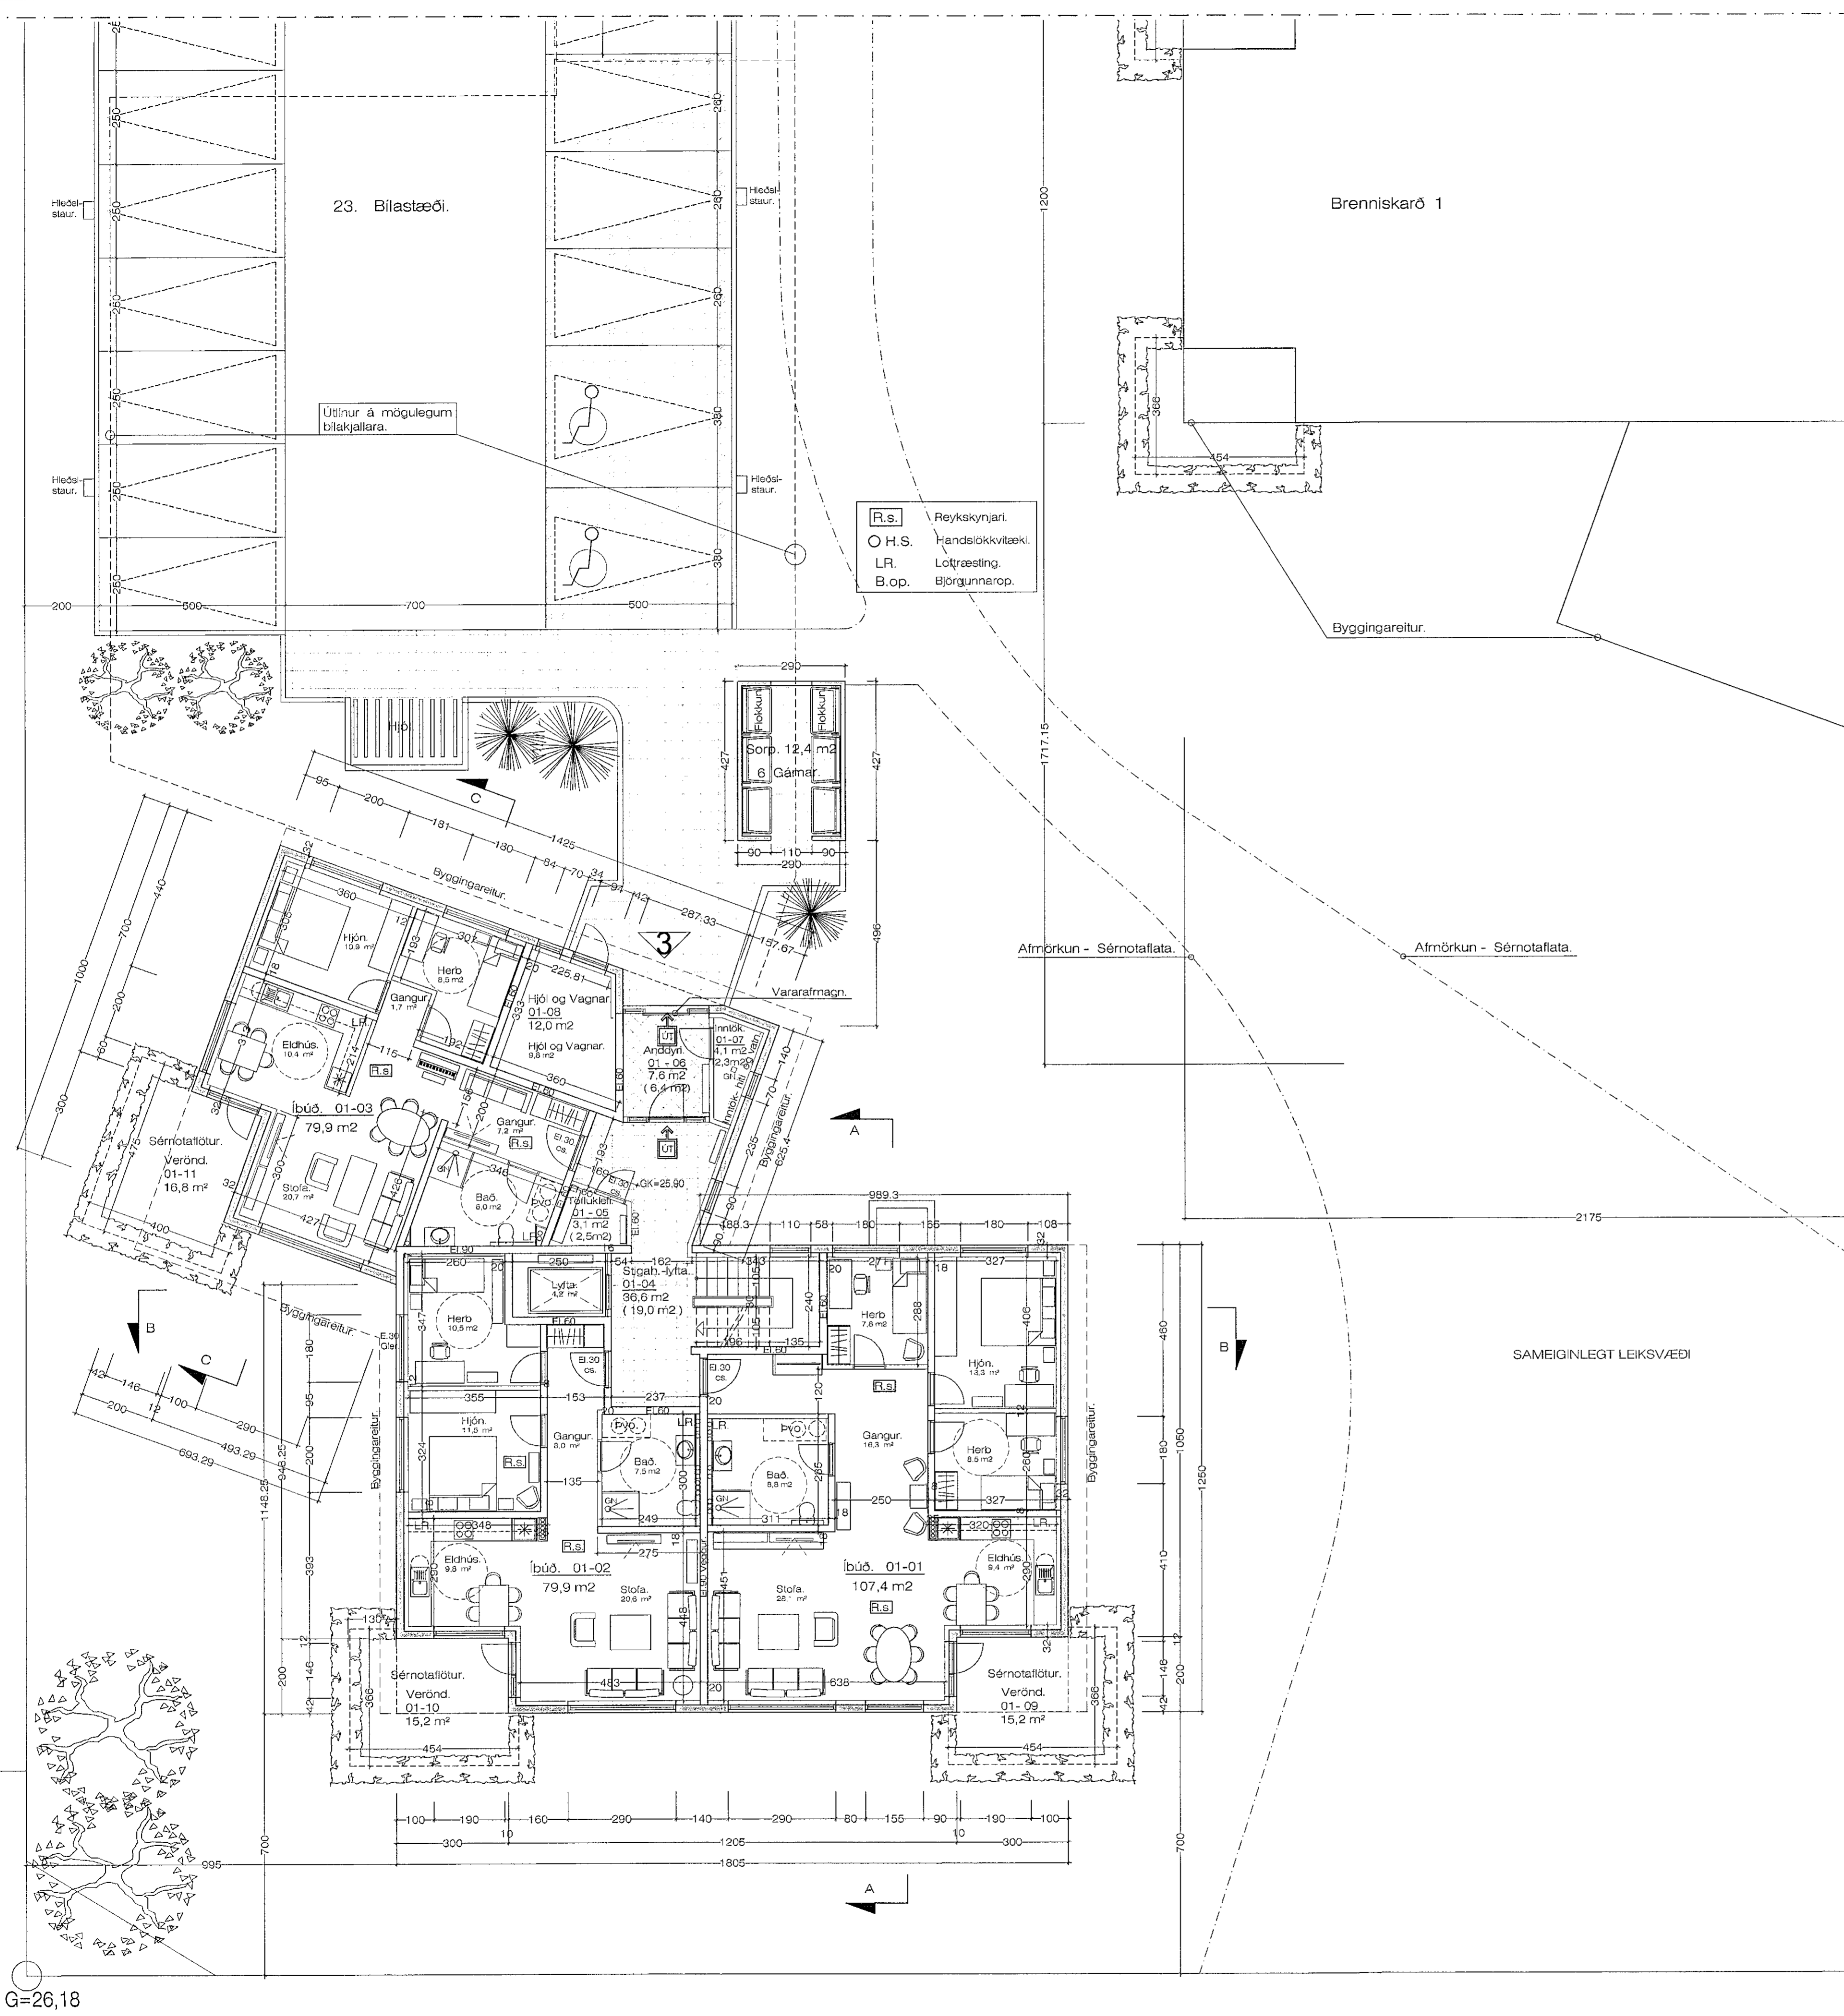


[R.s.] Reykskýrnari
○ H.S. Hændisvíkivæði
LR. Lottræsting
B.op. Björgunnarop.

G=26,18

Grunnmynd Jarðhæðar. 1 : 100 Stærð. Jarðhæðar. 330,6 m²

17.03.2020
[Signature]

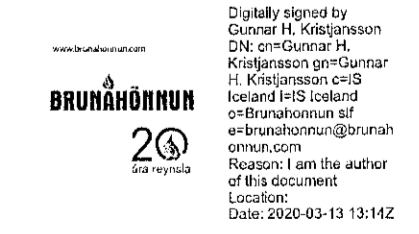

Digitally signed by
Dunur H. Kristjánsson
DN: cn=Dunur H.
Kristjánsson, o=H.
Kristjánsson, ou=H.
Kristjánsson, email=
dunur@brunnun.is
Reason: I am the author
of this document.
Date: 2020.03.13 13:14Z