


- R.S. Reykiskynjarl.
- O.H.S. Handstökki/væði.
- LR. Loftæsting.
- B.op. Þjörgunnarop.

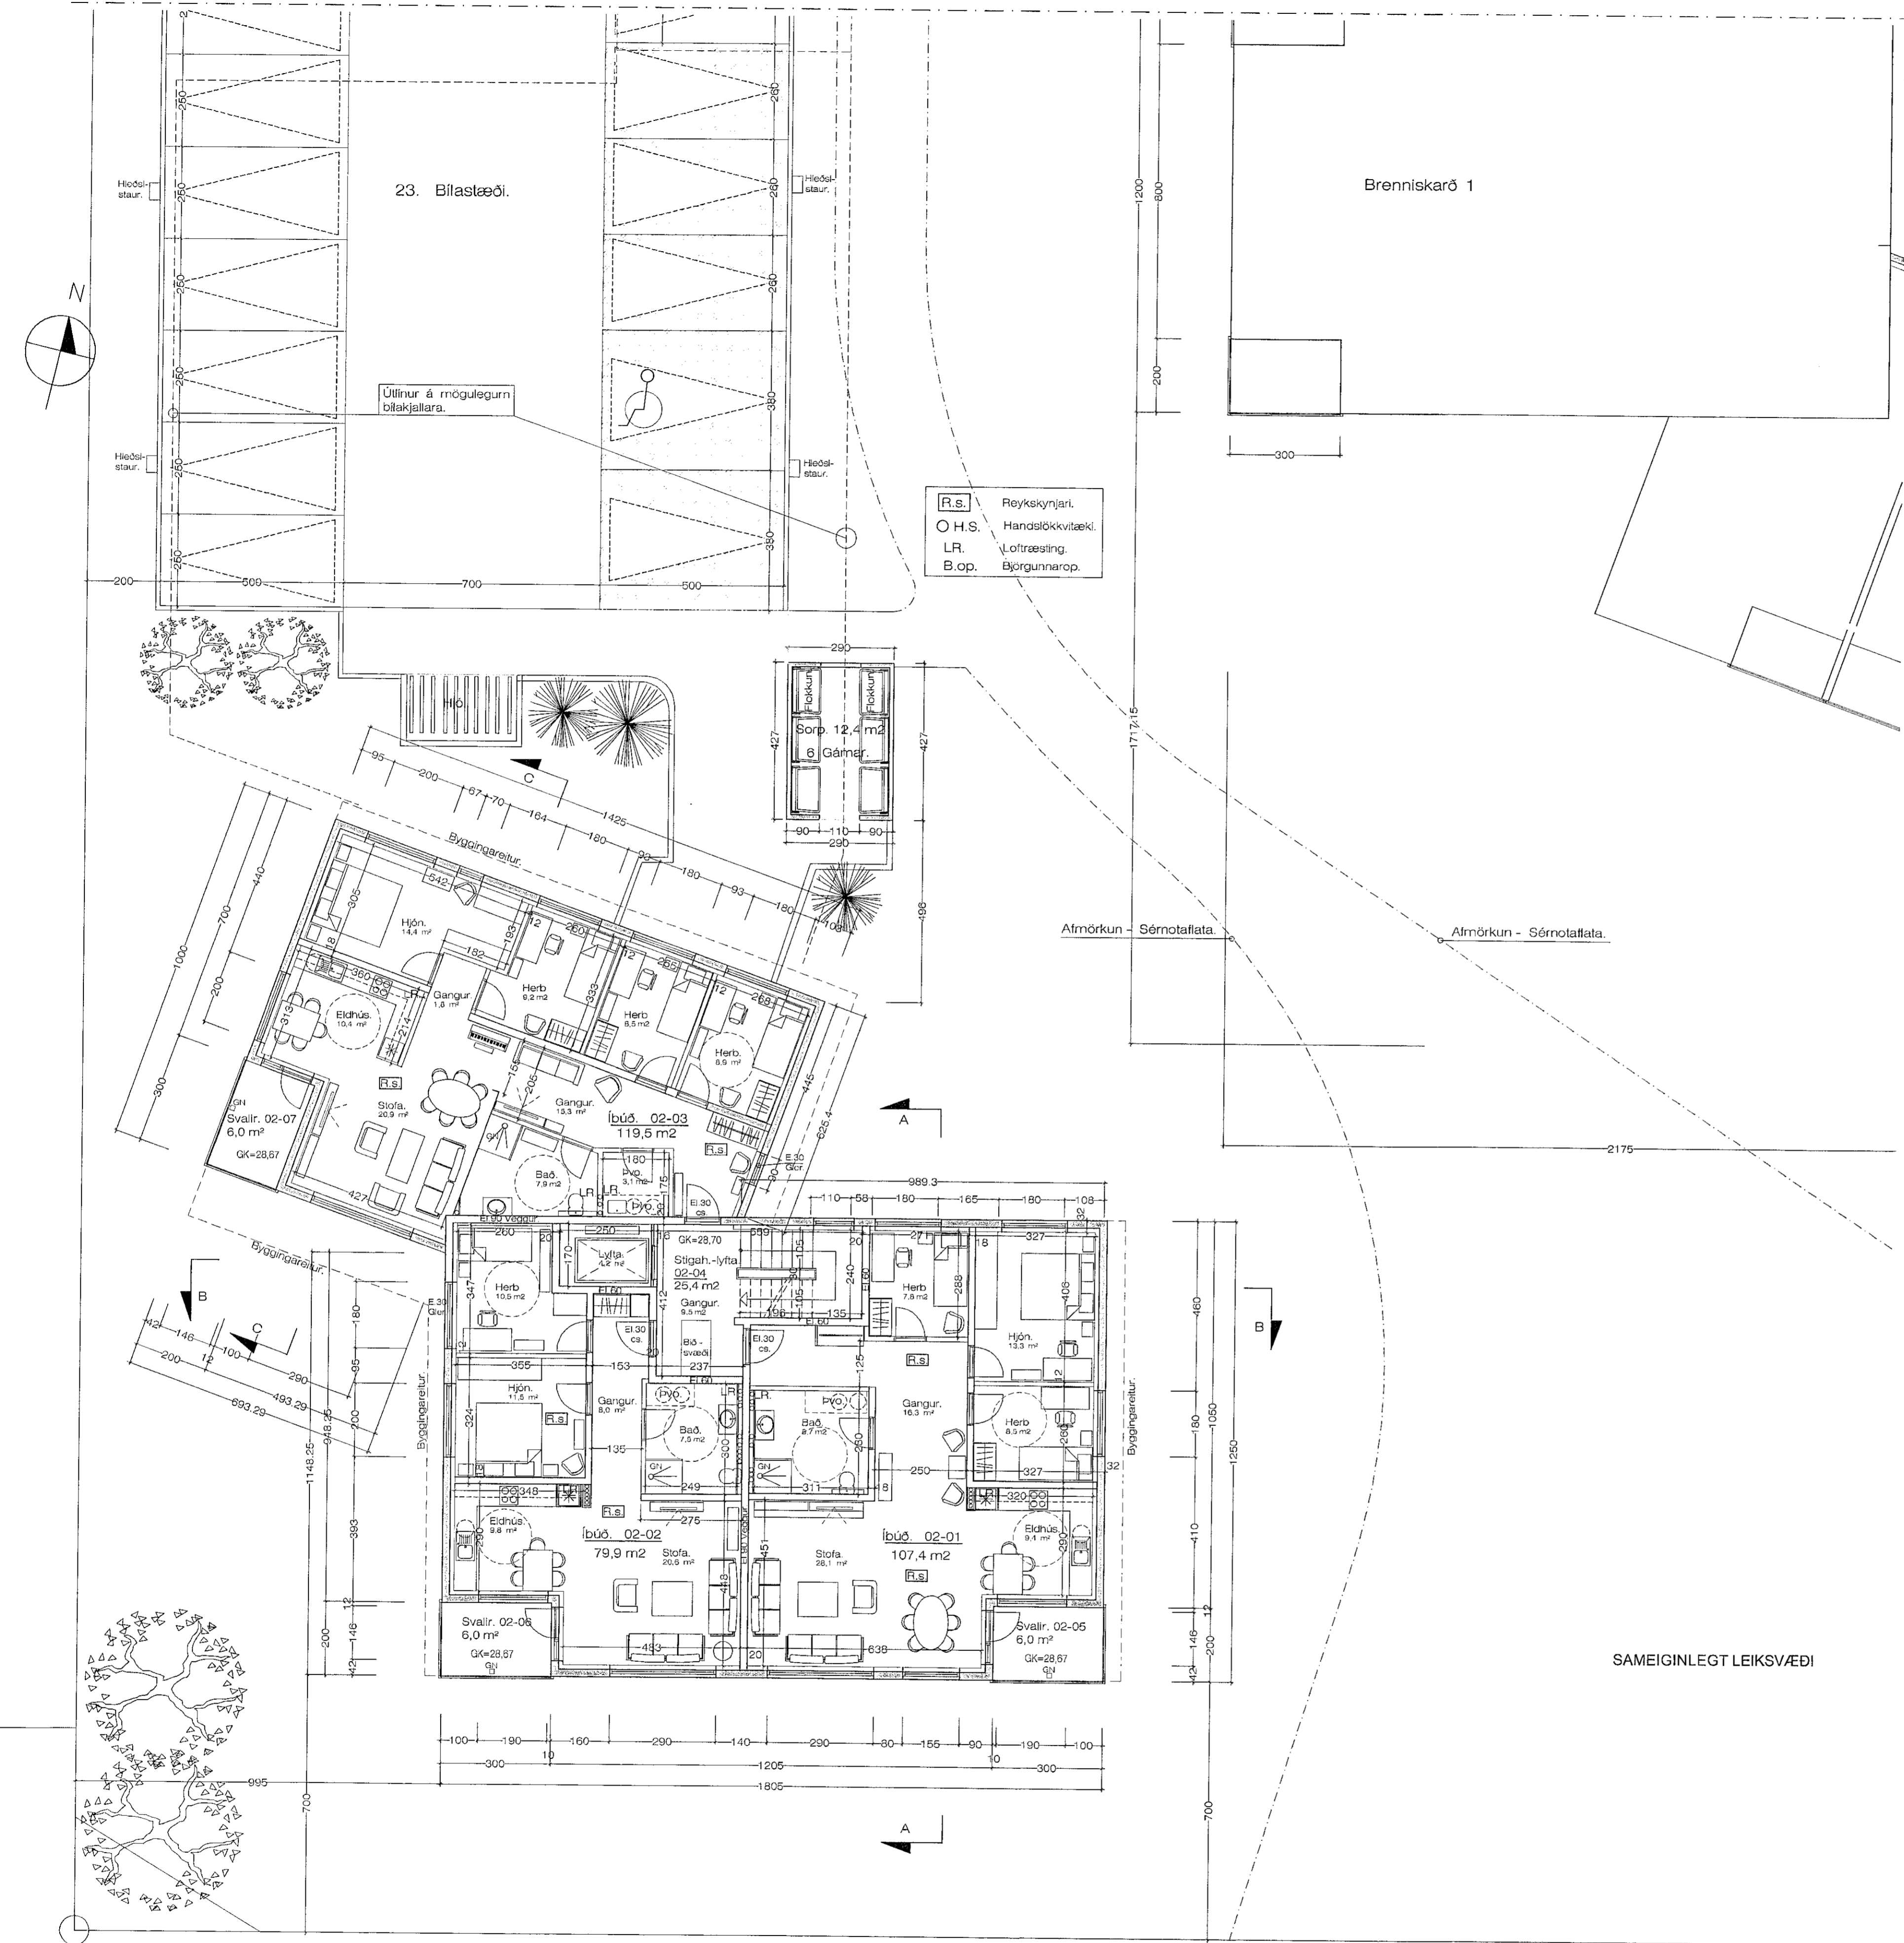

SAMEIGINLEGT LEIKSVÆÐI

10.2.2020 16:51 e.h. Brennisk-3-1901 -- jan.2020.dwg

G=26,18

Grunnmynd 2. hæð. 1:100 Stærð. 2. hæðar. 332,2 m²



Digitally signed by Gunnar A. Þorsteinsson
DN: cn=Gunnar A. Þorsteinsson, o=BRUNAHÖNNUN, ou=BRUNAHÖNNUN, email=gunnar@brunahonnun.is, c=IS
Date: 2020.03.13 12:14Z

Brenniskarð 3 Hafnarfirði. Mhl. 02 Grunnmynd.

VERK. NR. 380 DAGS. 19. - 1. - 2020 MÁL. 1:100
TEIKN. NR. 04 BREYTT.

JÓN GUÐMUNDSSON ARKITEKTUR
VINNUSTOFA SUDURLANDSBRÁUT 16 REYKJAVÍK
Sími 552 5055