
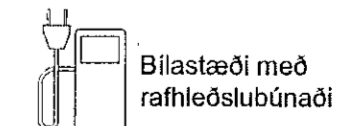
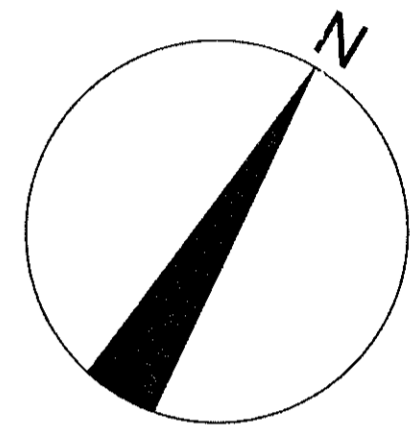


2005270 26-10-20

STÁLHELLA

Samþykkt þann
28. OKT. 2020
Byggingarfulltrúinn í Hafnarfirði
Jóhann Þrymsson

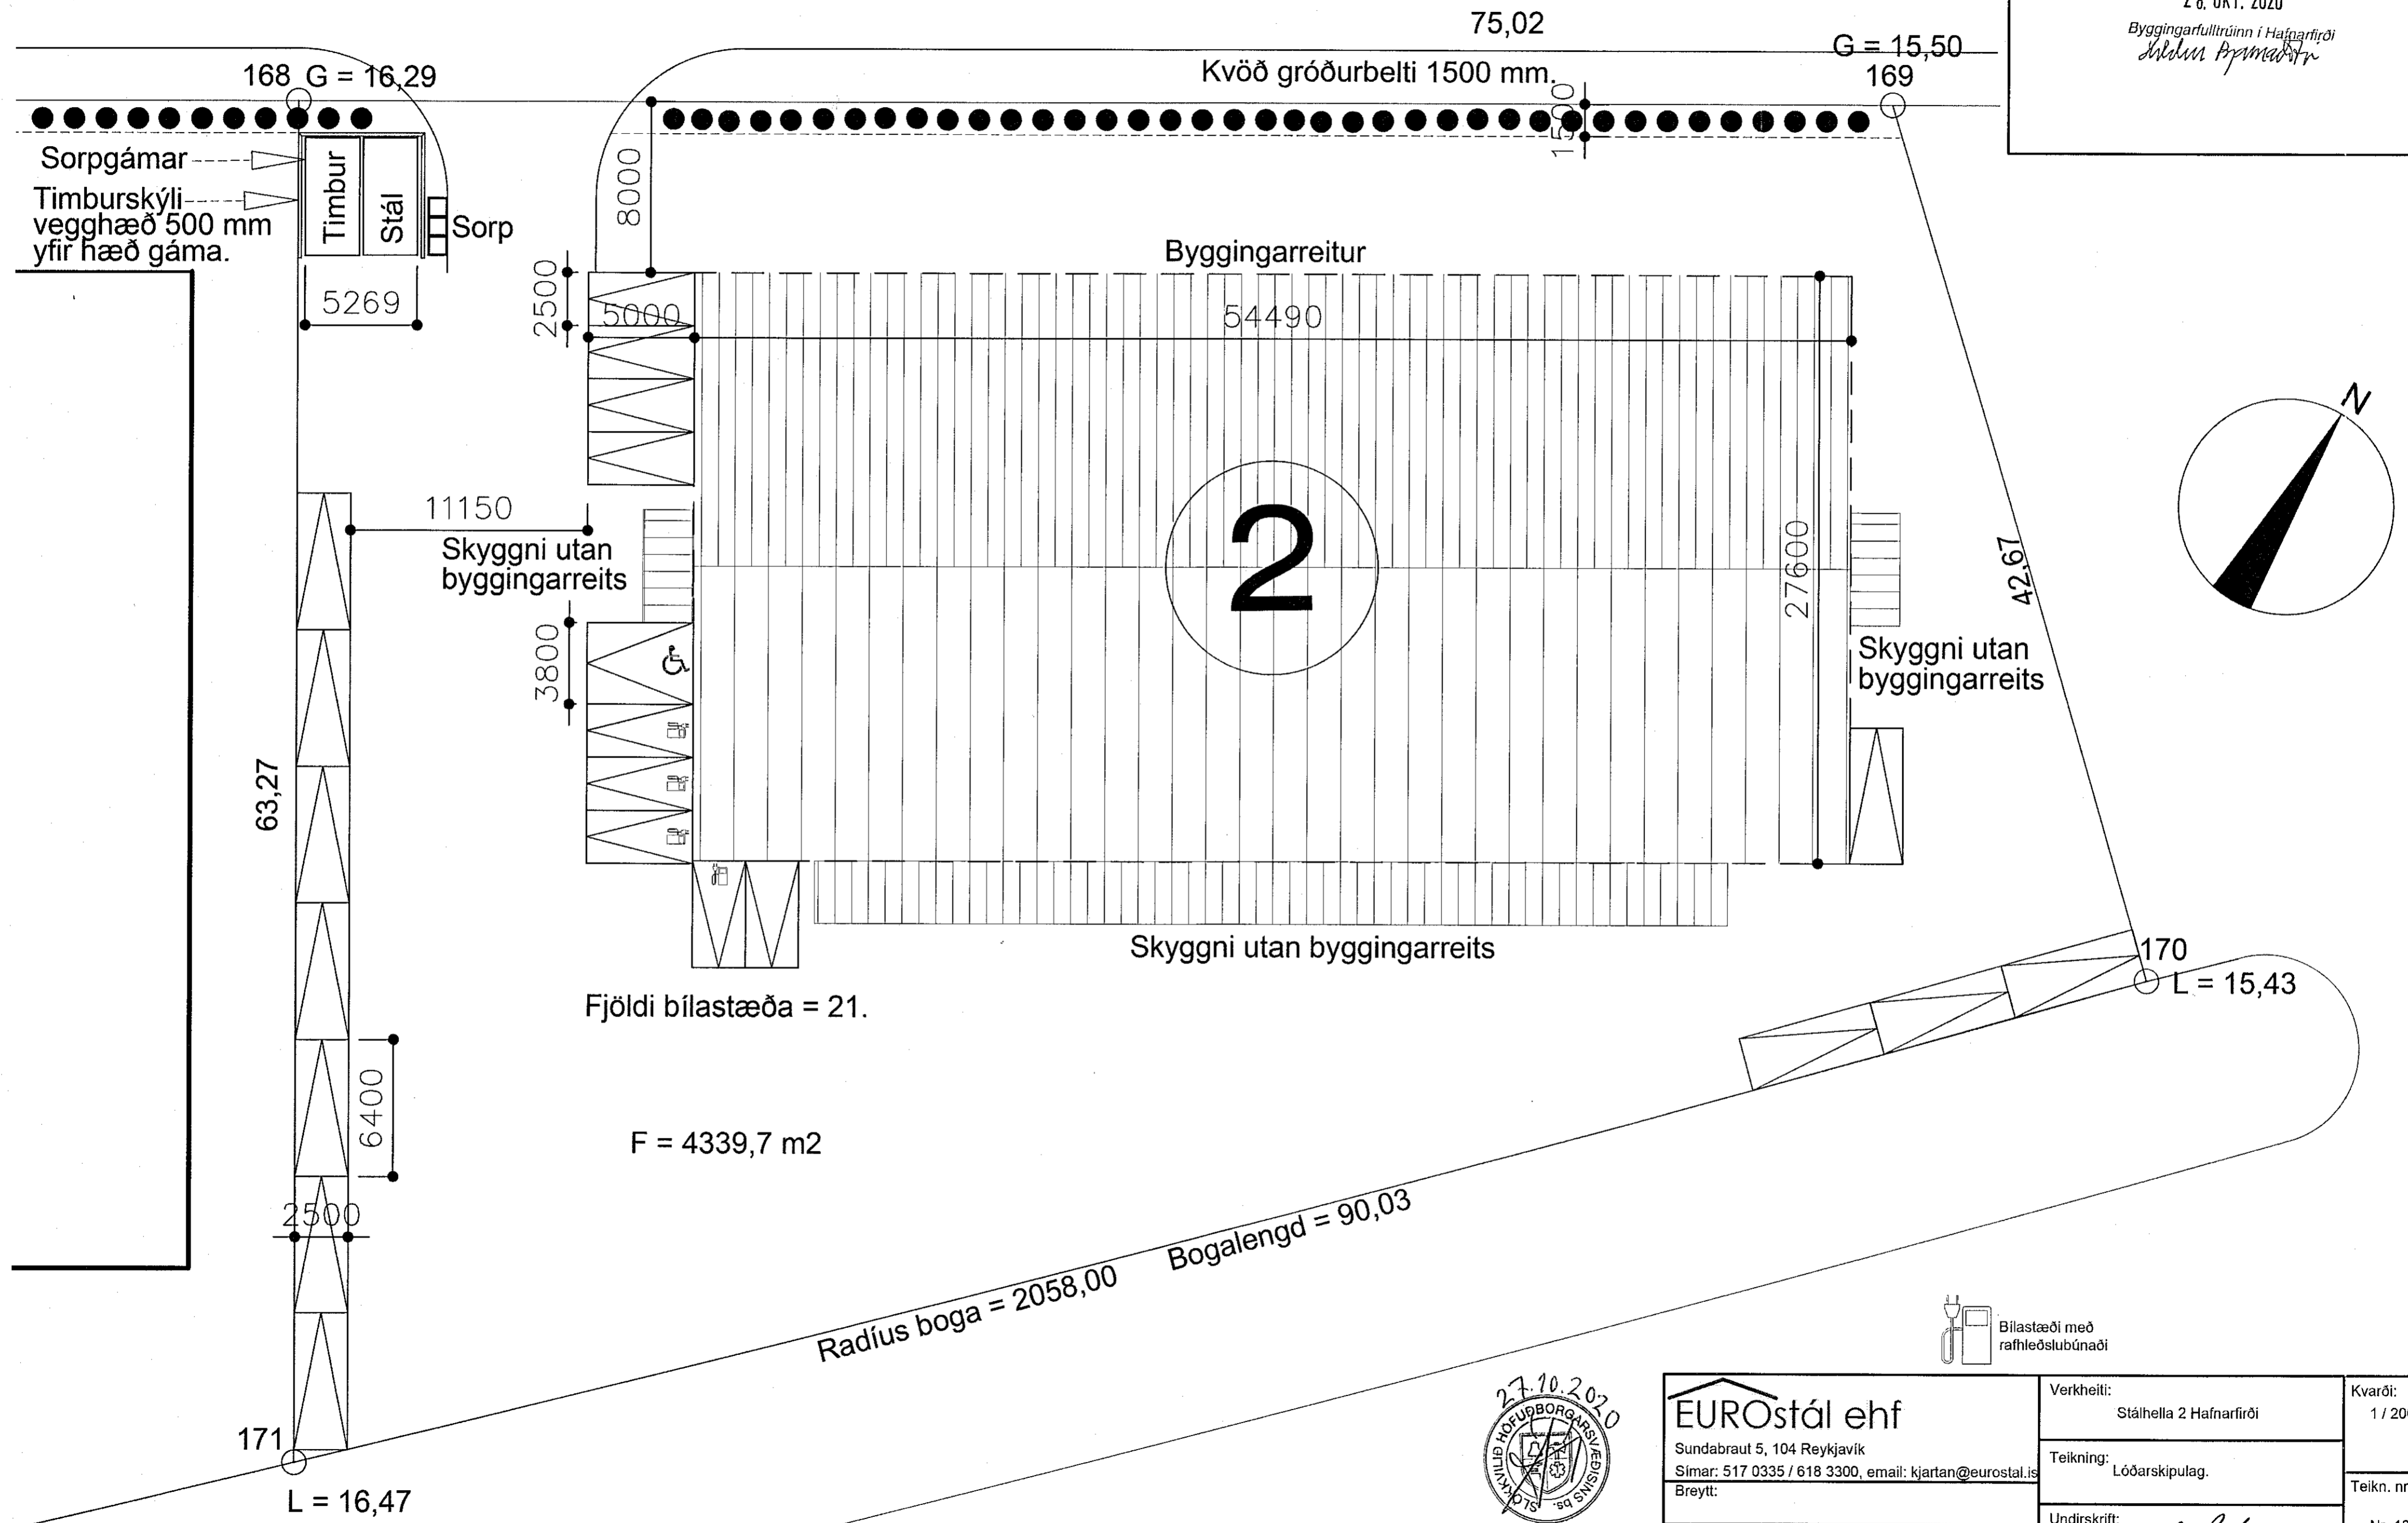

EUROstál ehf		Verkefni:	Stálhella 2 Hafnarfirði	Kvarði:	1 / 200.
Sundabraut 5, 104 Reykjavík		Teikning:	Lóðarskipulag.	Teikn. nr.	
Símar: 517 0335 / 618 3300, email: kjartan@eurostal.is		Undirskrift:	<i>J. Þrymsson</i>	Nr. 104.	
Breytt:		Kjartan Rafnsson kt. 220850 - 2189			
Teiknað:	KR.	Dags:	15.02.2020	Verk nr.:	