



Sampykkt þann
09. DES. 2020
Byggingarfulltrúinn í Hafnarfjarðar
Sóknarpræmi

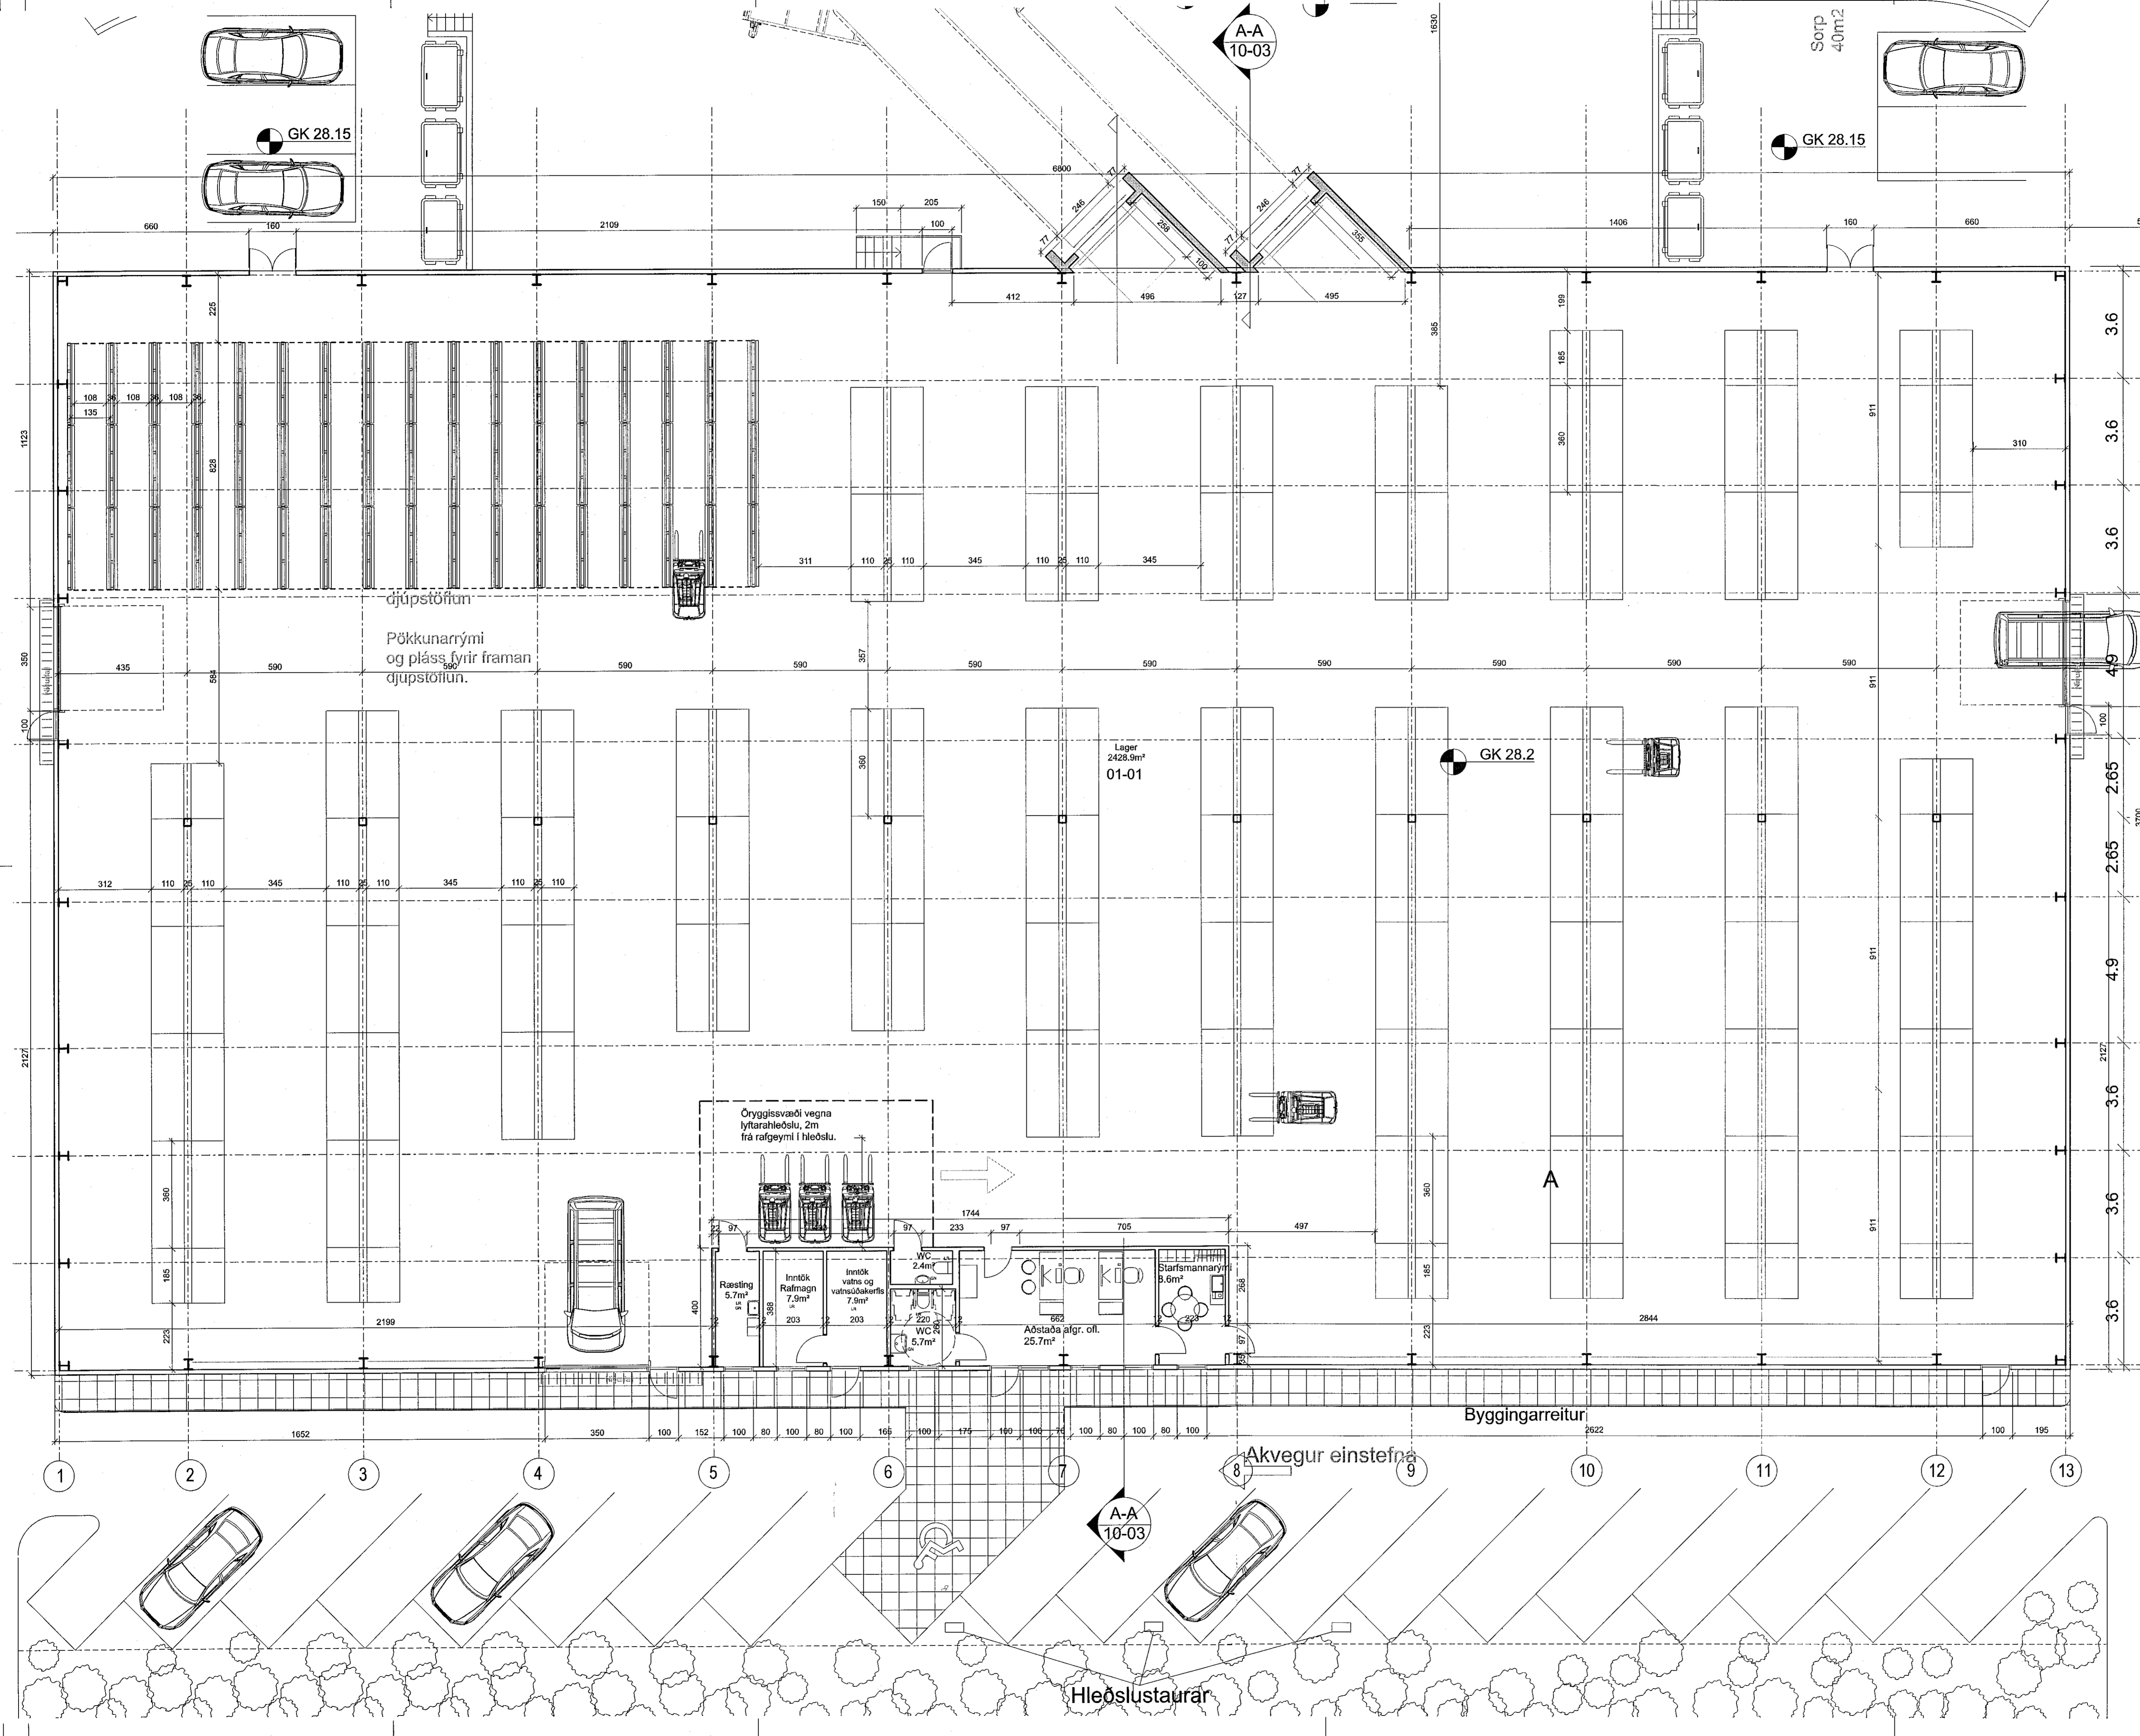

djúpstöfjun
Þökkunarrými og pláss fyrir framan djúpstöfjun.

Lager
2428.9m²
01-01

Öryggissvæði vegna lyftarahléstu, 2m frá rafgeymi í hleóstu.

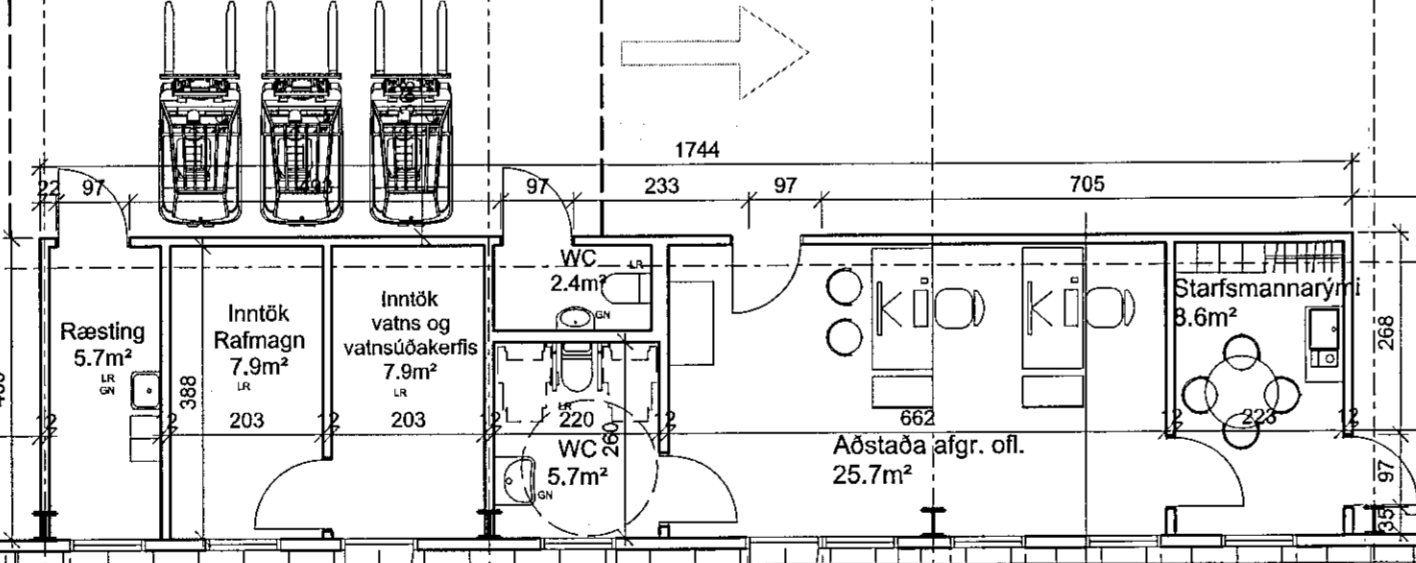

Byggingarreitur

Akvegur einstefna

Hleóslustaurar

SHS
8.12.2020

BRUNARFRUMU
Digitally signed by Gunnar H. Kristjánsson DN: cn=Gunnar H. Kristjánsson, o=ASK ARKITEKTAR ehf, email=gunnar@ask.is, c=IS Reason: I am the author of this document Location: Date: 2021.01.13 10:03Z

UTGÁFA	TEKNAÐ	VIÐRIFJAFND	LAGS
1925	10-01		
ASK ARKITEKTAR EHF GERISGÖTU 9 101 REYKJAVÍK SMÍ: 615 0300 www.ask.is			
VERKEFNI Breiðhella 4, Lagerhúsnæði Hafnarfjörður			
TEGUND TERNINGAR HEITI TERNINGAR Grunnmynd			
MÖL 1:1 HANNA HJARR TERNAD HJARR VÍRF. SS DÁGL. 29.10.2020 UTGÁFA			