



Veld: 17.3.2023 10:00:41	Úpplifun: 17.03.2023
Útg. Dags. Skýring	Br. af: Yfirf.
A 17.03.2023 Verktekning	

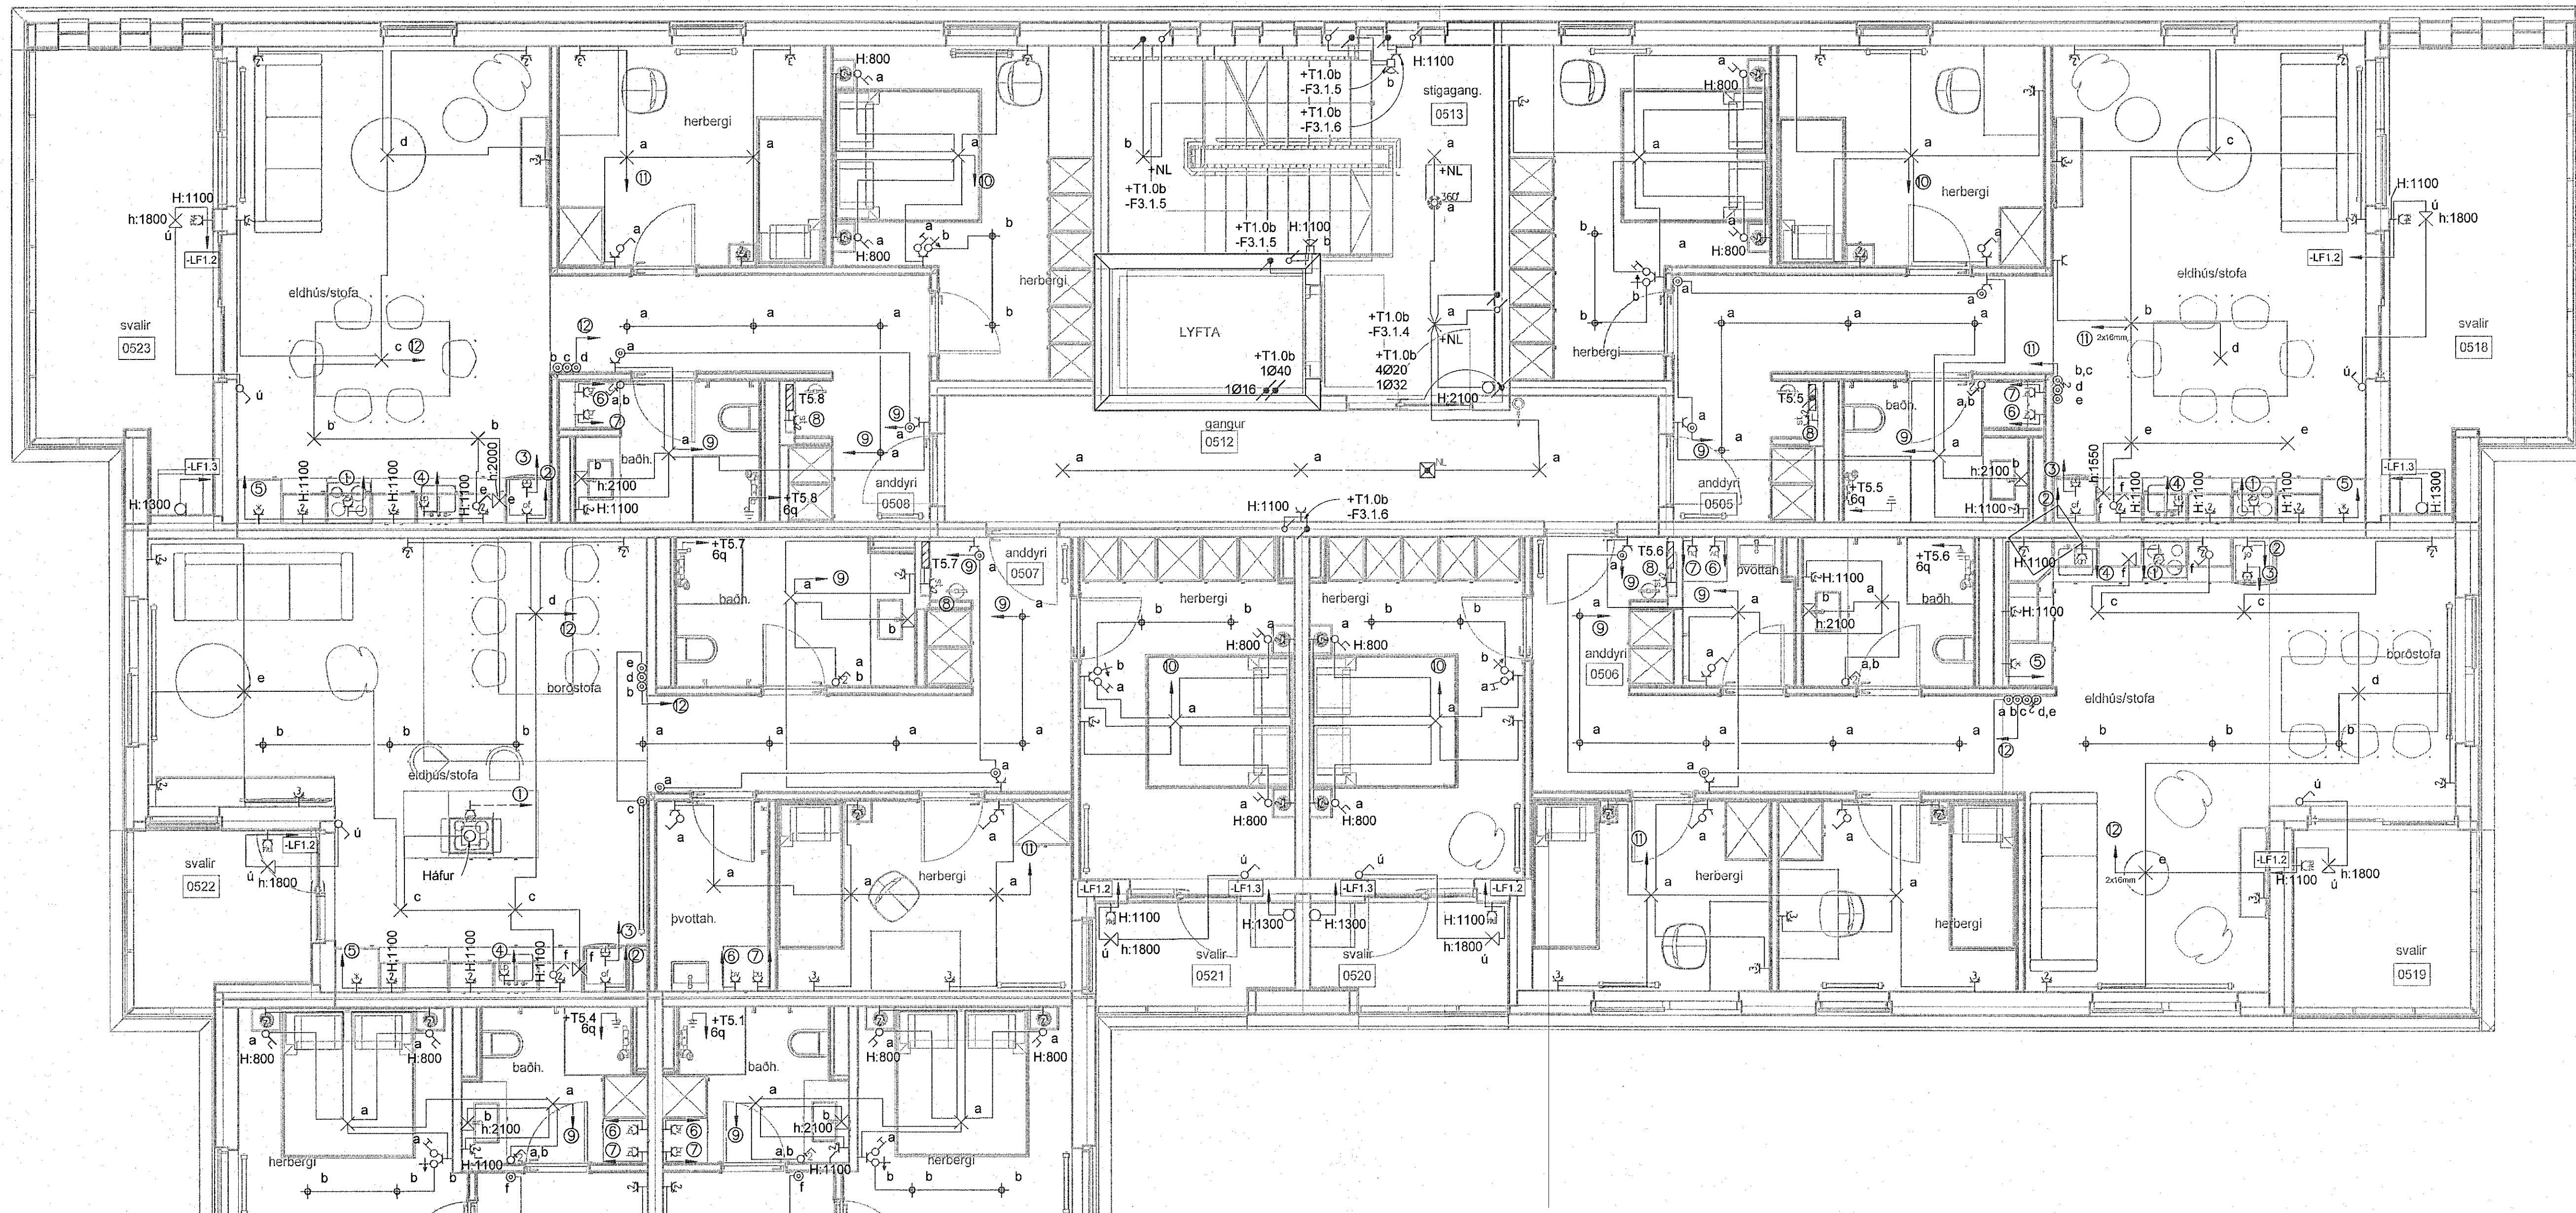

Skýringar á greinamerkingum íbúða

- | Nr. | Grein | Tæki |
|-------|----------|------------------------|
| ① | -F1.1.1 | Helluborð |
| ② | -F1.1.2 | Bakarofn |
| ③ | -F1.1.3 | Orbylgjuofn |
| ④ | -F1.1.4 | Uppþvottavél |
| ⑤ | -F1.1.5 | Tenglar eldhúsi |
| ⑥ | -F1.1.6 | Þvottavél |
| ⑦ | -F1.1.7 | Þurrkari |
| ⑧ | -F1.1.8 | Búnaður smáspennutöflu |
| ⑨ | -F1.1.9 | Ljós og tenglar |
| ⑩ | -F1.1.10 | Ljós og tenglar |
| ⑪ | -F1.1.11 | Ljós og tenglar |
| ⑫ | -F1.1.12 | Ljós og tenglar |
| LF1.2 | -LF1.2 | Útljós og úttengill |
| LF1.3 | -LF1.3 | Loftræsikerfi íbúðar |

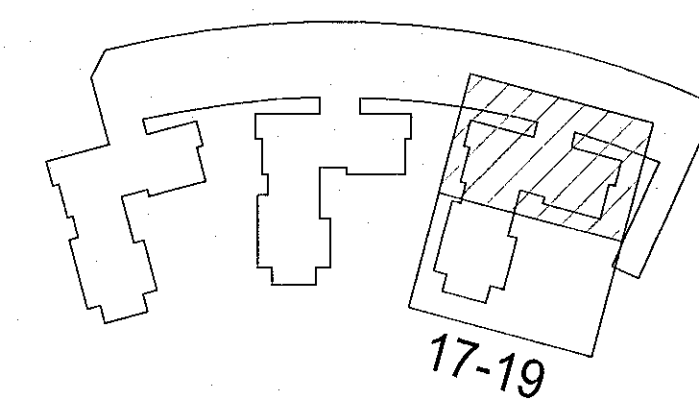

Hringhamar 17-19
221 Hafnarfjörður

Rafkerfi
Almennar rafagnir, ljós og tenglar
5.hæð, hluti 1

TEKNIÐMÉR 9354-001	BLAÐSTÆÐ A1	HANNAÐ LRR	GES/ÞVVM
05_3_16_21	YFIRFARAR Afl		
DAGS 17.03.2023	MELKVARDI 1 : 50	ÚTGÁFA A	

