


Samþykkt þann
14. ÁGÚ. 2023
Byggingarvillurinn í Hafnarfirði
Stefán Hjalti Helgason

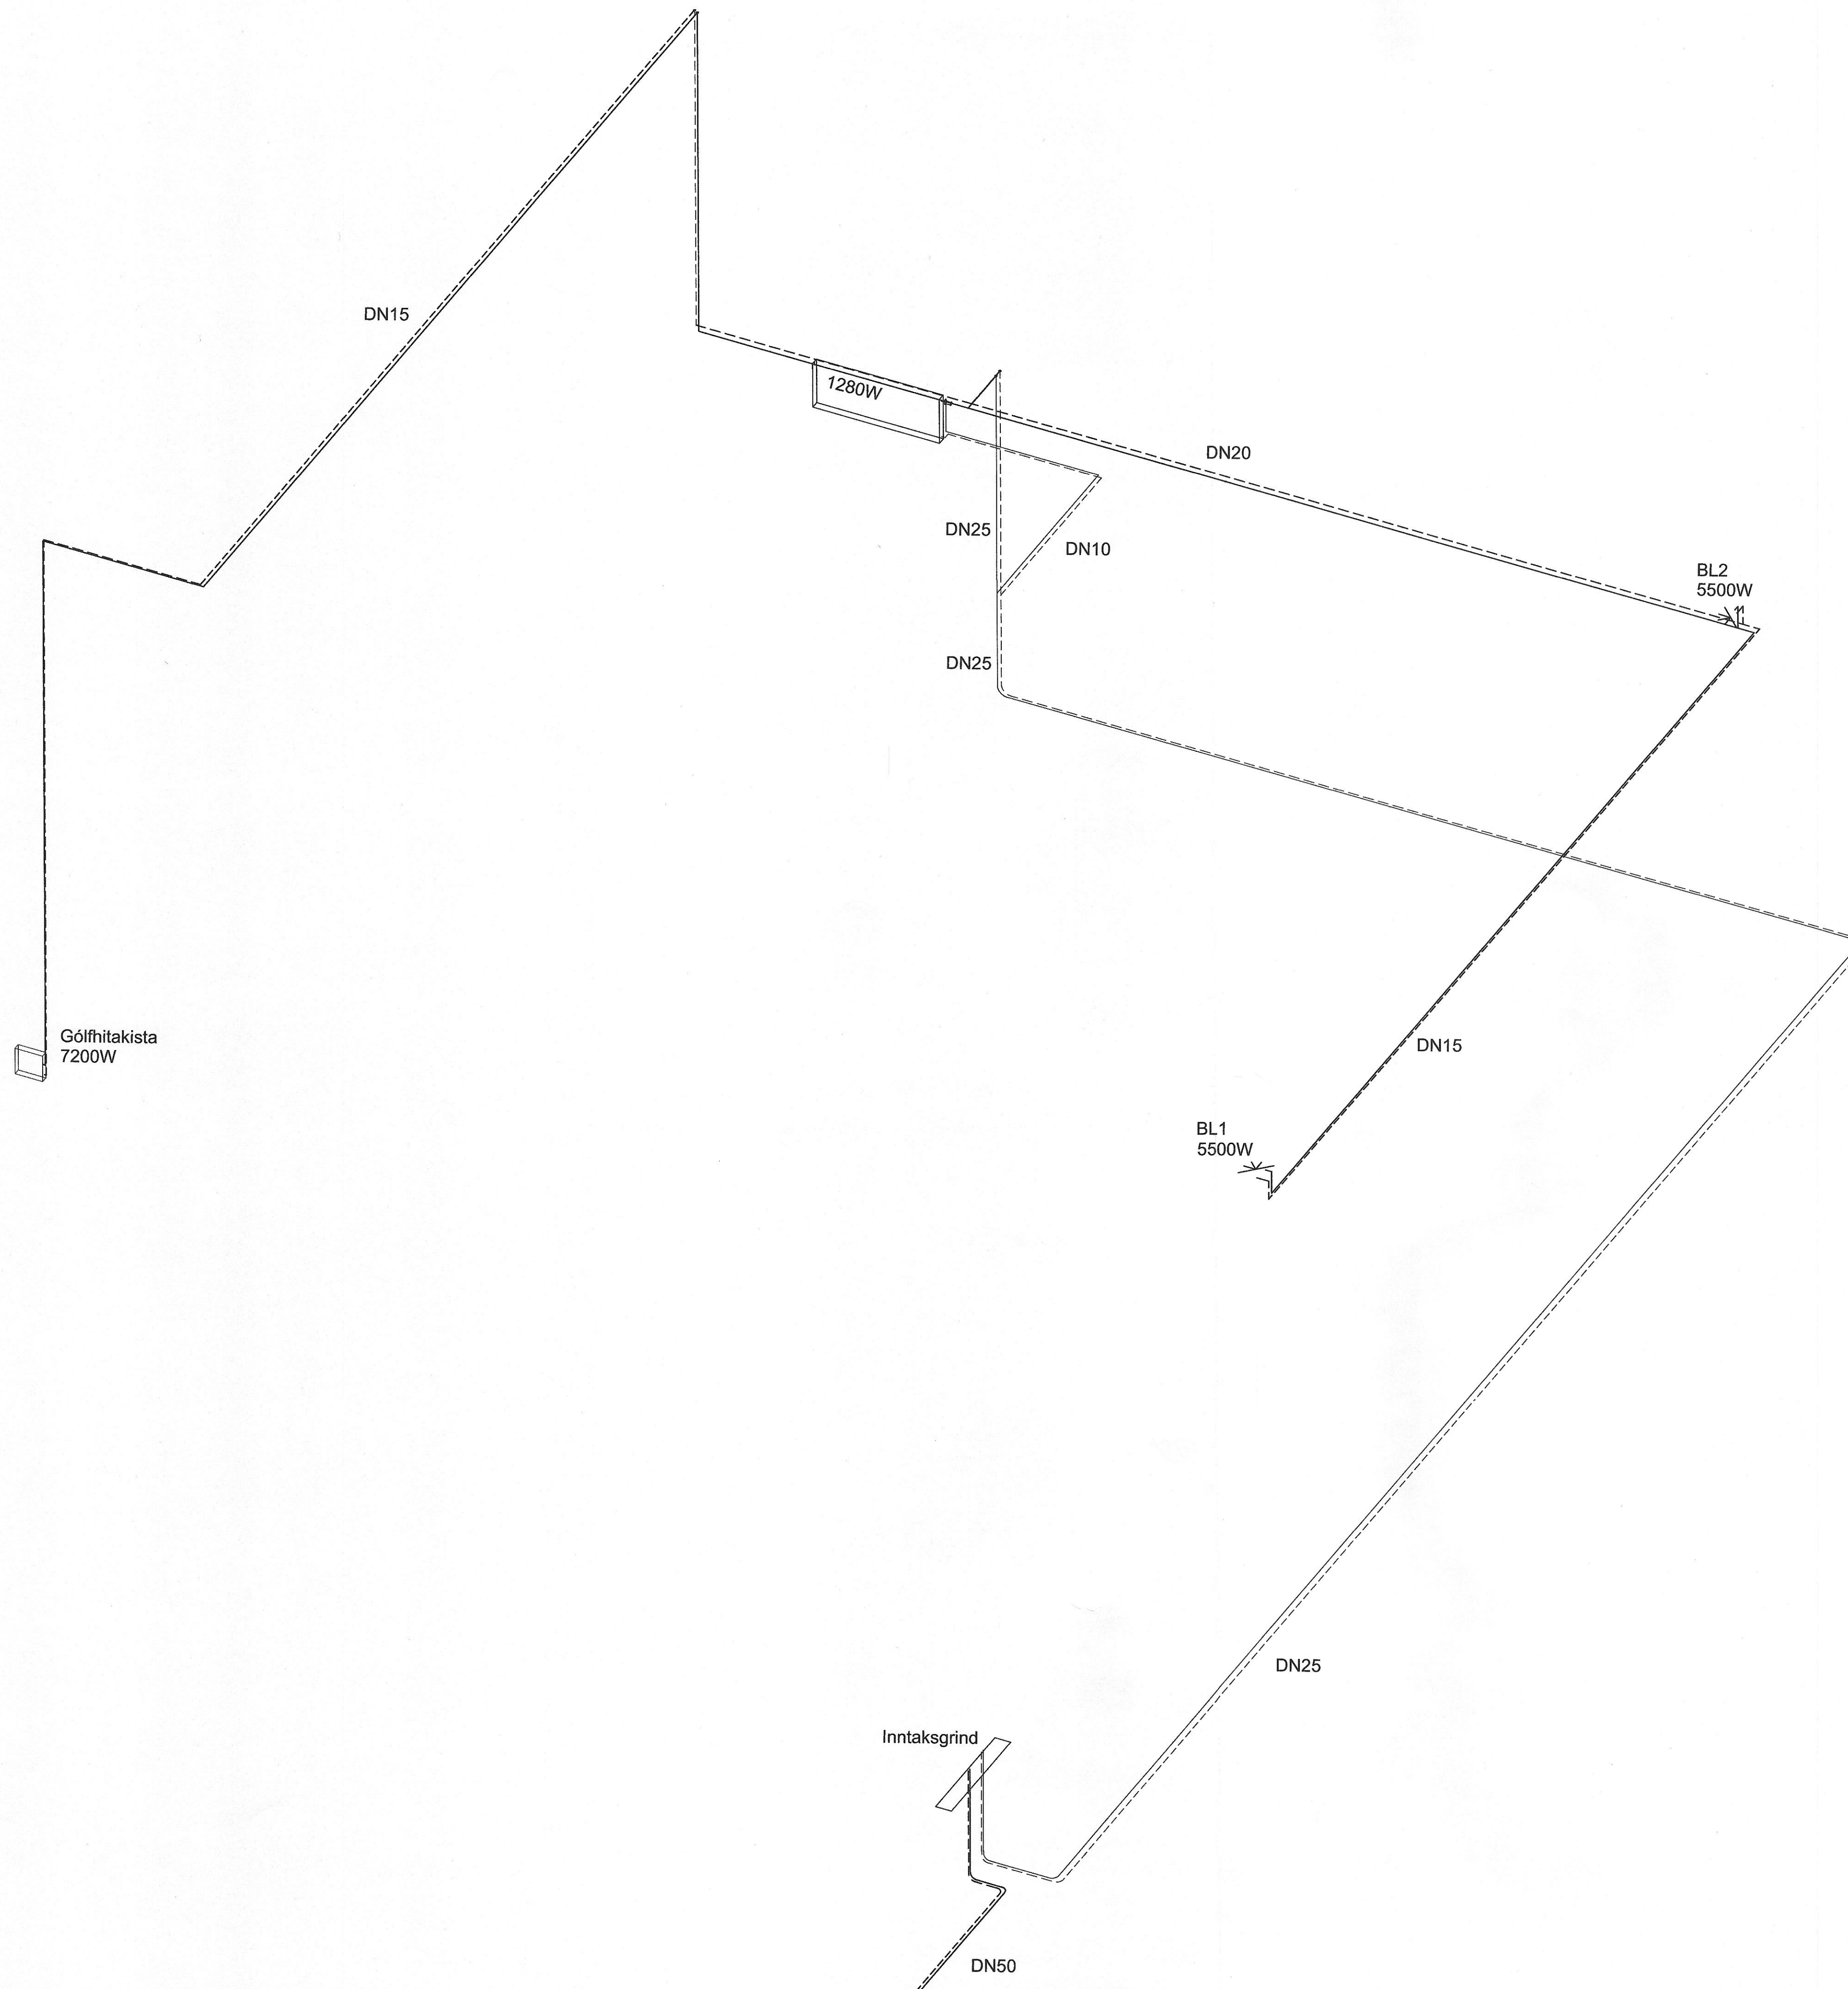

UNDIRRITUN HÖNNUNARSTJÓRA
ASK
9. ÁGÚ. 2023
Hönnun H. H. H.



www.verkis.is - sími: +354 422 8000

SAMÞYKKT: Stefán Hjalti Helgason SHH 301269-4049

A 2023-07-21 VERKTEIKNING HSB

UTG DAGS SKÝRINGAR HANNAD

GJÁHELLA 4, HAFNAFIRÐI
SÝRUHÚS
Hitalagnir
Rúmmynd

VERKFRANG 06150 TEIKNING M43.851 A

