


Lengdir gólfhita

Slaufa nr.	Dekkar m ²	Lengd slaufu	Rennslí
101	140	95	3,0 l/min
102	160	100	3,1 l/min
103	175	92	2,9 l/min
104	190	83	2,6 l/min
105	185	94	3,0 l/min
106	190	83	2,6 l/min
Samt.	1040	545	17,2 l/min

Gólfhitalagnir eru ø20 PEX
Bil milli lagna er almennt c/c200
nema annað komi fram

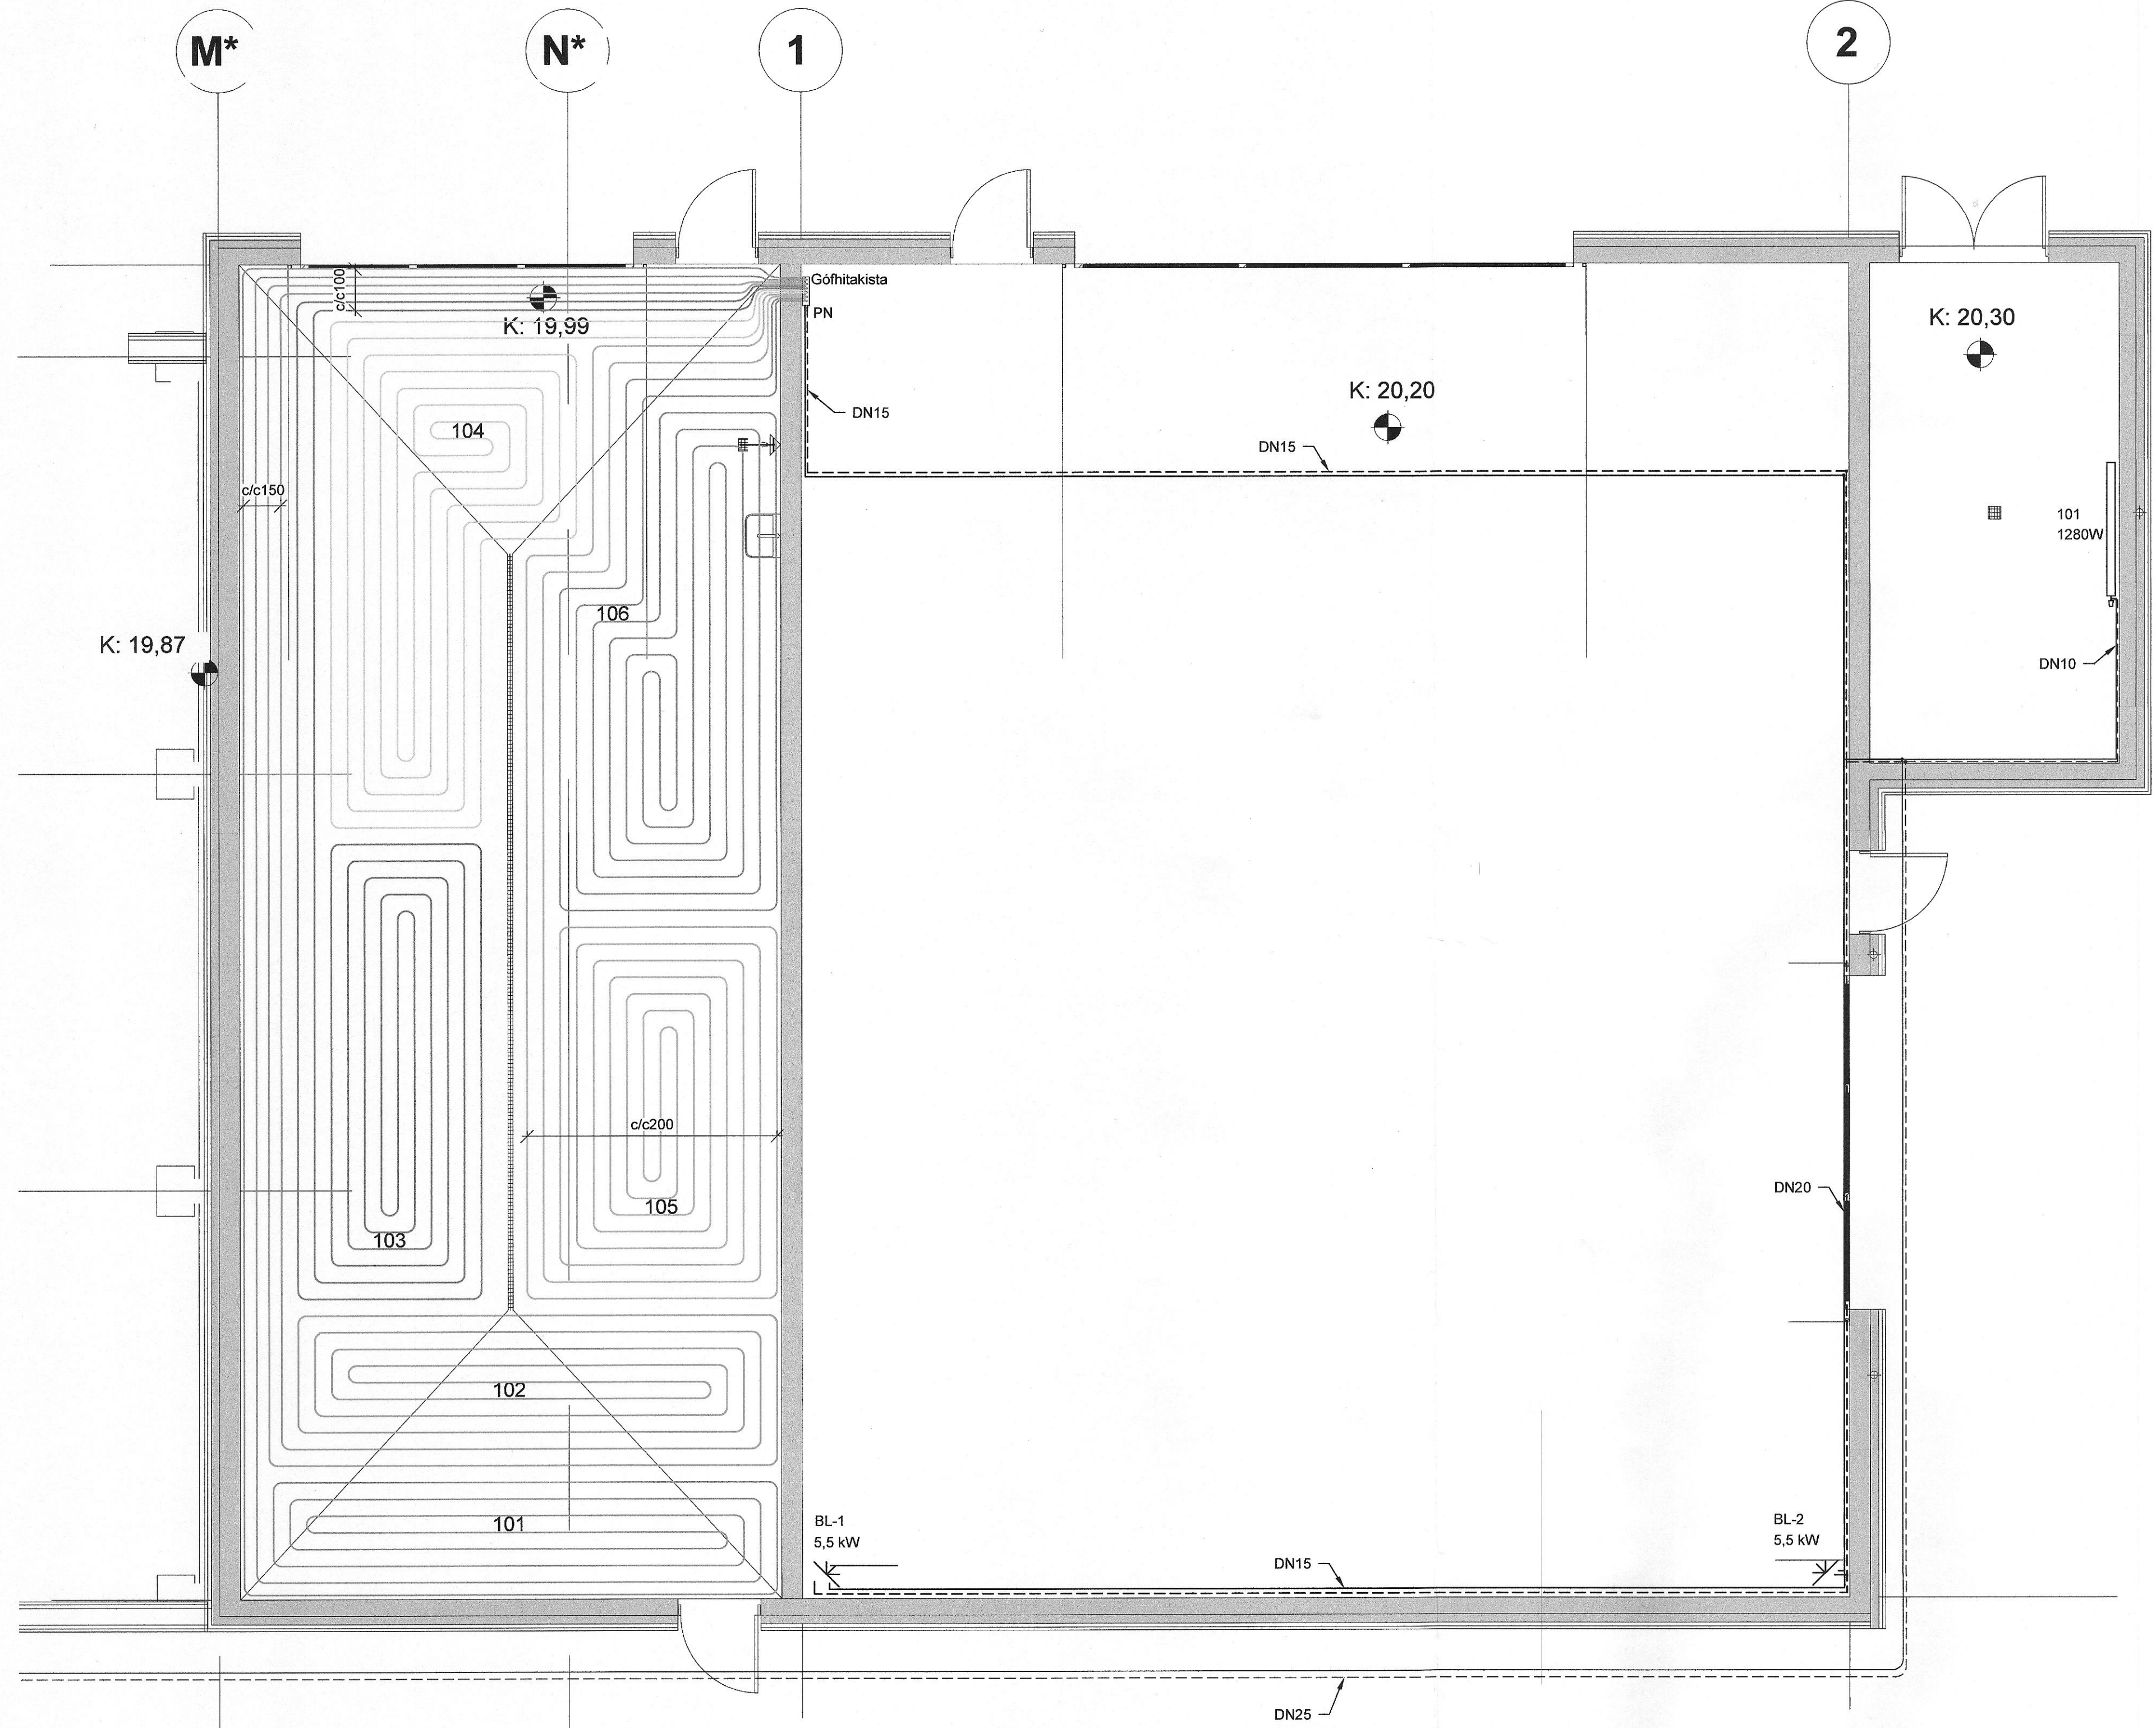

UNDIRRITUN HÖNNUNARSTJÓRA
ASK
9. ÁGÚ. 2023
Hella Helgadóttir



www.verkis.is - sími: +354 422 8000

SAMÞYKKT: Stefán Hjalti Helgason SHH 301269-4049

A 2023-07-21 VERKTEIKNING HSB

ÚTG DAGS SKÝRINGAR HANNAD

GJÁHELLA 4, HAFNAFIRÐI
SÝRUHÚS
Hitalagnir
Grunnmynd

VERKFRANG 06150 TEIKNING M43.101 A

