


**MÓTTÉKID**  
09. ÁGÚ. 2023  
Byggingarfulltrúinn í Hafnarfirði

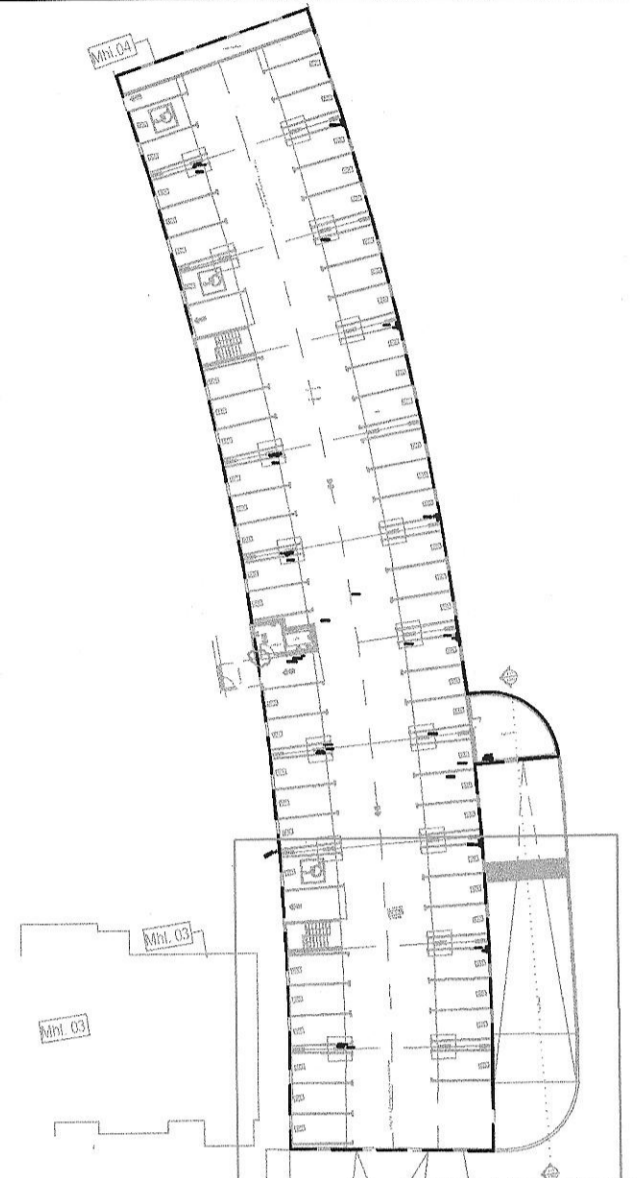

Breytingar	Dags
1	
2	
3	
4	
5	
6	

Dagsetning vinnugrunna  
05.04.2022  
Dagssetning aðaluppdráttu.

Undirskrift hönnunarstjóra  
Kt: 120966-2669

**Voltorka ehf**  
kt: 410606-1860  
voltorka@voltorka.is

Helgi Pálsson S:898-4476 helgi@voltorka.is  
Baldvin Ó. Gunnarsson S:855-3155 baldvin@voltorka.is

*Baldvin Ó. Gunnarsson*

Verkefni  
**Hringhamar 21-25, bilageymsla**

Staður  
**221 Hafnarfjörður**

Skýring  
**Raflagnir neðri hæð**

Hönnun, Baldvin Ó. Gunnarsson

Kt. 261069-4589

Mkv 1:50

Teikningarnúmer 400-01-03

Teiknað, Baldvin Ó. Gunnarsson

Útgáfudagsetning, 12.10.2022

Land nr.231981 Blaðasterð A1

Verknúmer 2022-035.2 Útgáfa A

