


MÓTTEKIÐ
 09. ÁGÚ. 2023
 Byggingarkultrúnn í Hafnarfirði

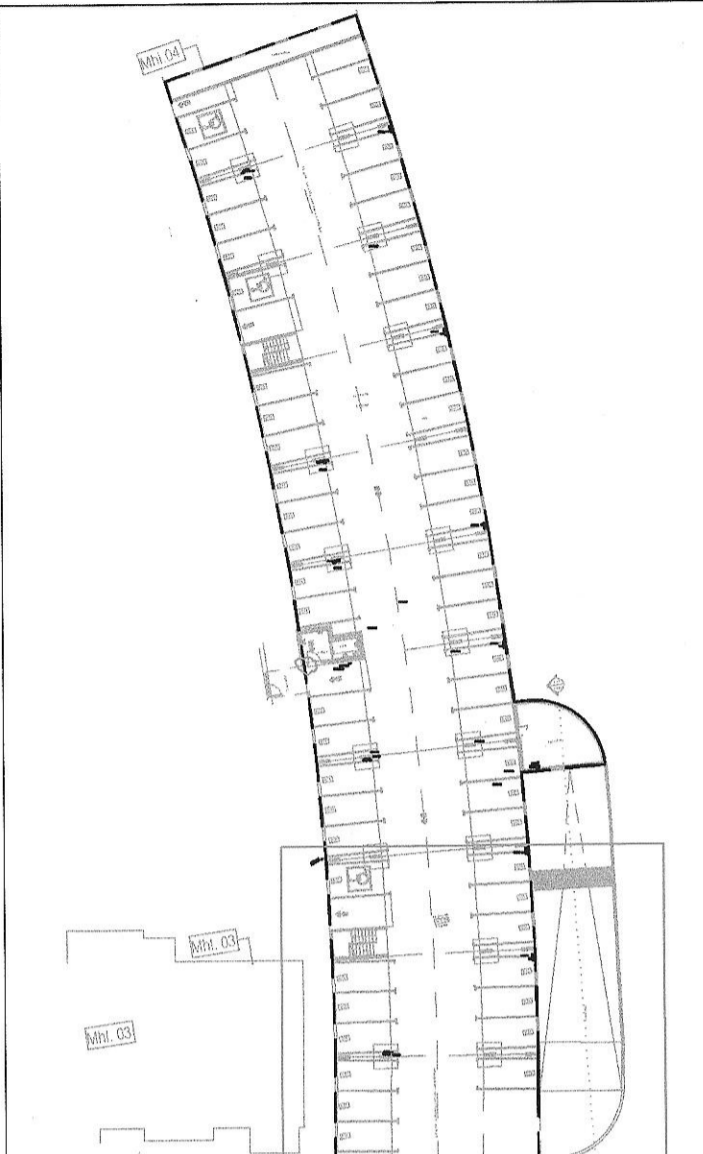

Breytingar	Dags
1	
2	
3	
4	
5	
6	

Dagsetning vinnugrunna
 05.04.2022
 Dagssetning aðaluppdráttar.

Undirskrift hönnunarstjóra
 Kt: 120966-2669

 **Voltorka ehf**
 kt. 410606-1860
 voltorka@voltorka.is

Helgi Pálsson S:898-4476 helgi@voltorka.is
 Baldvin Ó. Gunnarsson S:855-3155 baldvin@voltorka.is

Baldvin Ó. Gunnarsson

Verkefni
Hringhamar 21-25, bílageymsla

Staður
221 Hafnarfjörður

Skýring
Raflagnir efri hæð

Hönnun, Baldvin Ó. Gunnarsson

Kt. 261069-4589

Mkv 1:50

Teikningarnúmer 400-02-07

Teiknað, Baldvin Ó. Gunnarsson

Útgáfudagsetning, 12.10.2022

Land nr.231981 Blaðastærð A1

Verknúmer 2022-035.2 Útgáfa A

