




**MÓTTEKID**  
 0.9. ÁGÓ. 2023  
 Byggingarfulltrúinn í Hafnarfirði

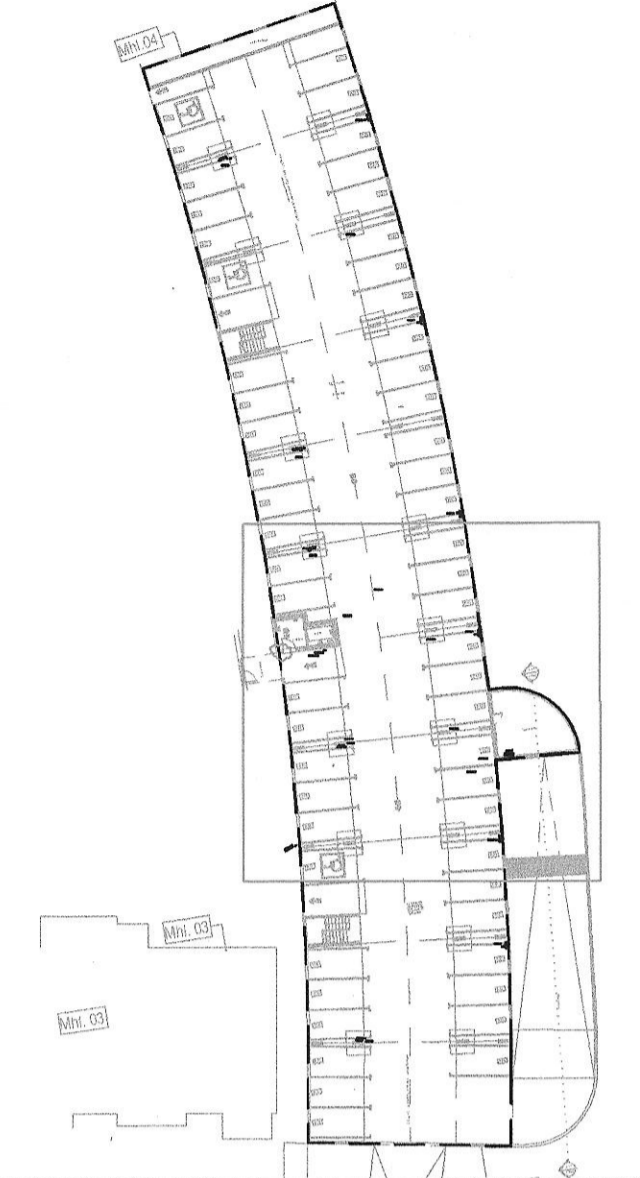

Breytingar	Dags
1 Möguleg hurðaoopnun	12.12.2022
2	
3	
4	
5	
6	

Dagsetning vinnugrunna  
 05.04.2022  
 Dagsetning aðaluppdráttu.

**Undirskrift hönnunarstjóra**  
 Kt: 120966-2669

 **Voltorka ehf**  
 Kt: 410606-1860  
 voltorka@voltorka.is

Helgi Pálsson S:898-4476 helgi@voltorka.is  
 Baldvin Ó. Gunnarsson S:855-3155 baldvin@voltorka.is

*Baldvin Ó. Gunnarsson*

Verkefni  
**Hringhamar 21-25, bilageymsla**

Staður  
**221 Hafnarfjörður**

Skýring  
**Raflagnir efri hæð**

Hönnun, Baldvin Ó. Gunnarsson

Kt. 261069-4589

Mkv 1:50

Teikningarnúmer 400-02-08

Teiknað, Baldvin Ó. Gunnarsson

Útgáfudagsetning, 12.10.2022

Land nr.231981 Blaðasterð A1  
 Verknúmer 2022-035.2 Útgáfa B