

Samþykkt á fundi bygginga-
ráðs nr. 23/11 1991
BYGGINGARULLTÖUN
HAFNARFIRÐI
Blanche Hjalt

Stærð lóðar	4513,6 m ²
Nýtingarhlutfall	0.43

Bæjarholt nr. 7:

raðhús 7a	1. hæð	66.1 m ²		
	2. hæð	63.8 m ²	alls 129.9 m ²	398 m ³
raðhús 7b	1. hæð	66.1 m ²		
	2. hæð	66.1 m ²	alls 129.9 m ²	398 m ³
raðhús 7c	1. hæð	66.1 m ²		
	2. hæð	63.8 m ²	alls 129.9 m ²	398 m ³
útigeymsla		16.9 m ²		51 m ³

Bæjarholt nr. 9:

íbúð 01-01	3 herb.	86.2 m ²	
íbúð 02-01	2 herb.	73.0 m ²	
íbúð 02-02	3 herb.	92.8 m ²	
íbúð 03-01	2 herb.	73.0 m ²	
íbúð 03-02	3 herb.	92.8 m ²	
	sérgeymslur	20.0 m ²	
	sameign	111.0 m ²	
flatarmál alls		548.8 m ²	rúmmál alls 1734 m ³

Dvergholt nr. 1:


íbúð 01-01	4 herb.	97.3 m ²	
íbúð 02-01	4 herb.	103.9 m ²	
íbúð 02-02	2 herb.	72.3 m ²	
íbúð 03-01	4 herb.	103.9 m ²	
íbúð 03-02	2 herb.	72.3 m ²	
íbúð 04-01		56.4 m ²	
	sérgeymslur	20.0 m ²	
	sameign	111.0 m ²	
flatarmál alls		636.1 m ²	rúmmál alls 1959 m ³

Dvergholt nr. 3:

íbúð 01-01	2 herb.	74.3 m ²	
íbúð 02-01	2 herb.	72.3 m ²	
íbúð 02-02	3 herb.	85.4 m ²	
íbúð 03-01	2 herb.	72.3 m ²	
íbúð 03-02	3 herb.	85.4 m ²	
	sérgeymslur	20.0 m ²	
	sameign	114.5 m ²	
flatarmál alls		524.2 m ²	rúmmál alls 1647 m ³

Fjöldi íbúða:

2 herb.	7 íbúðir	(4 geta verið 3 herb.)
3 herb.	5 íbúðir	
4 herb.	3 íbúðir	
5 herb.	3 íbúðir	
Alls	18 íbúðir	

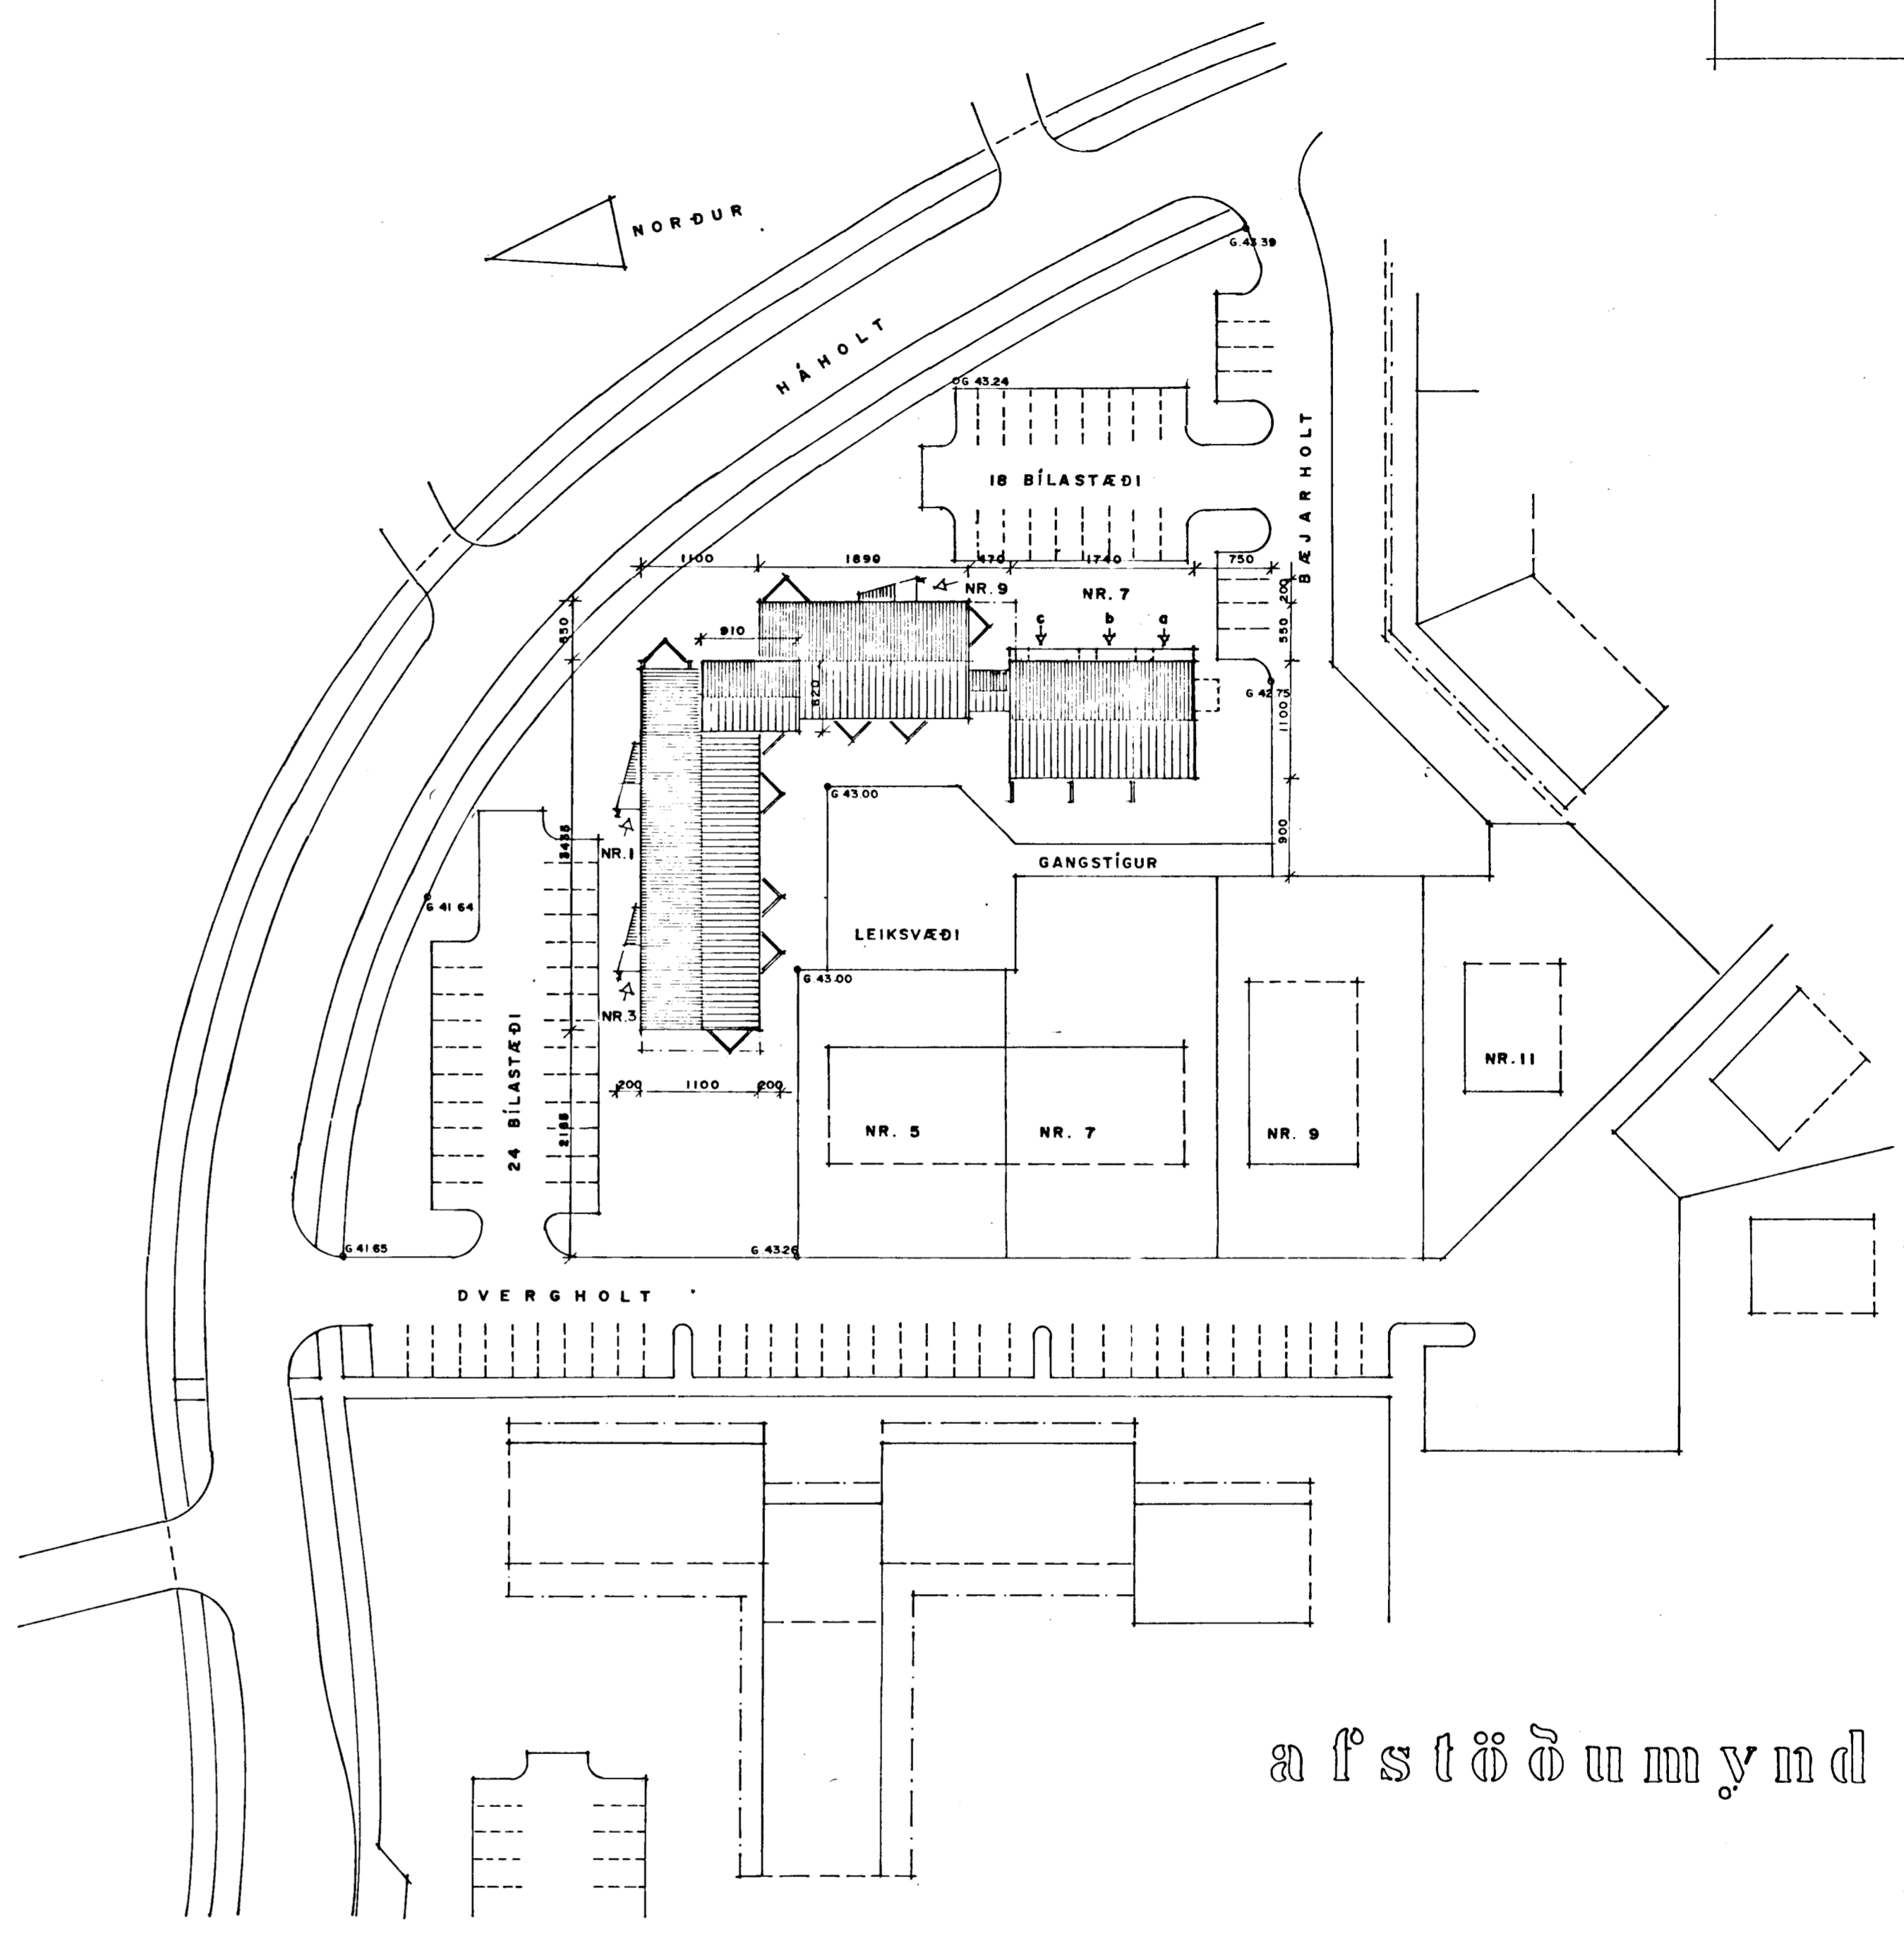

afstöðumynd

BÆJARHOLT 7-9 og DVERGHOLT 1-3