
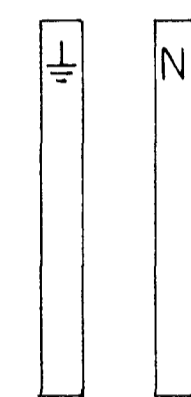


Tl. YBP 117

TR. YBP 114

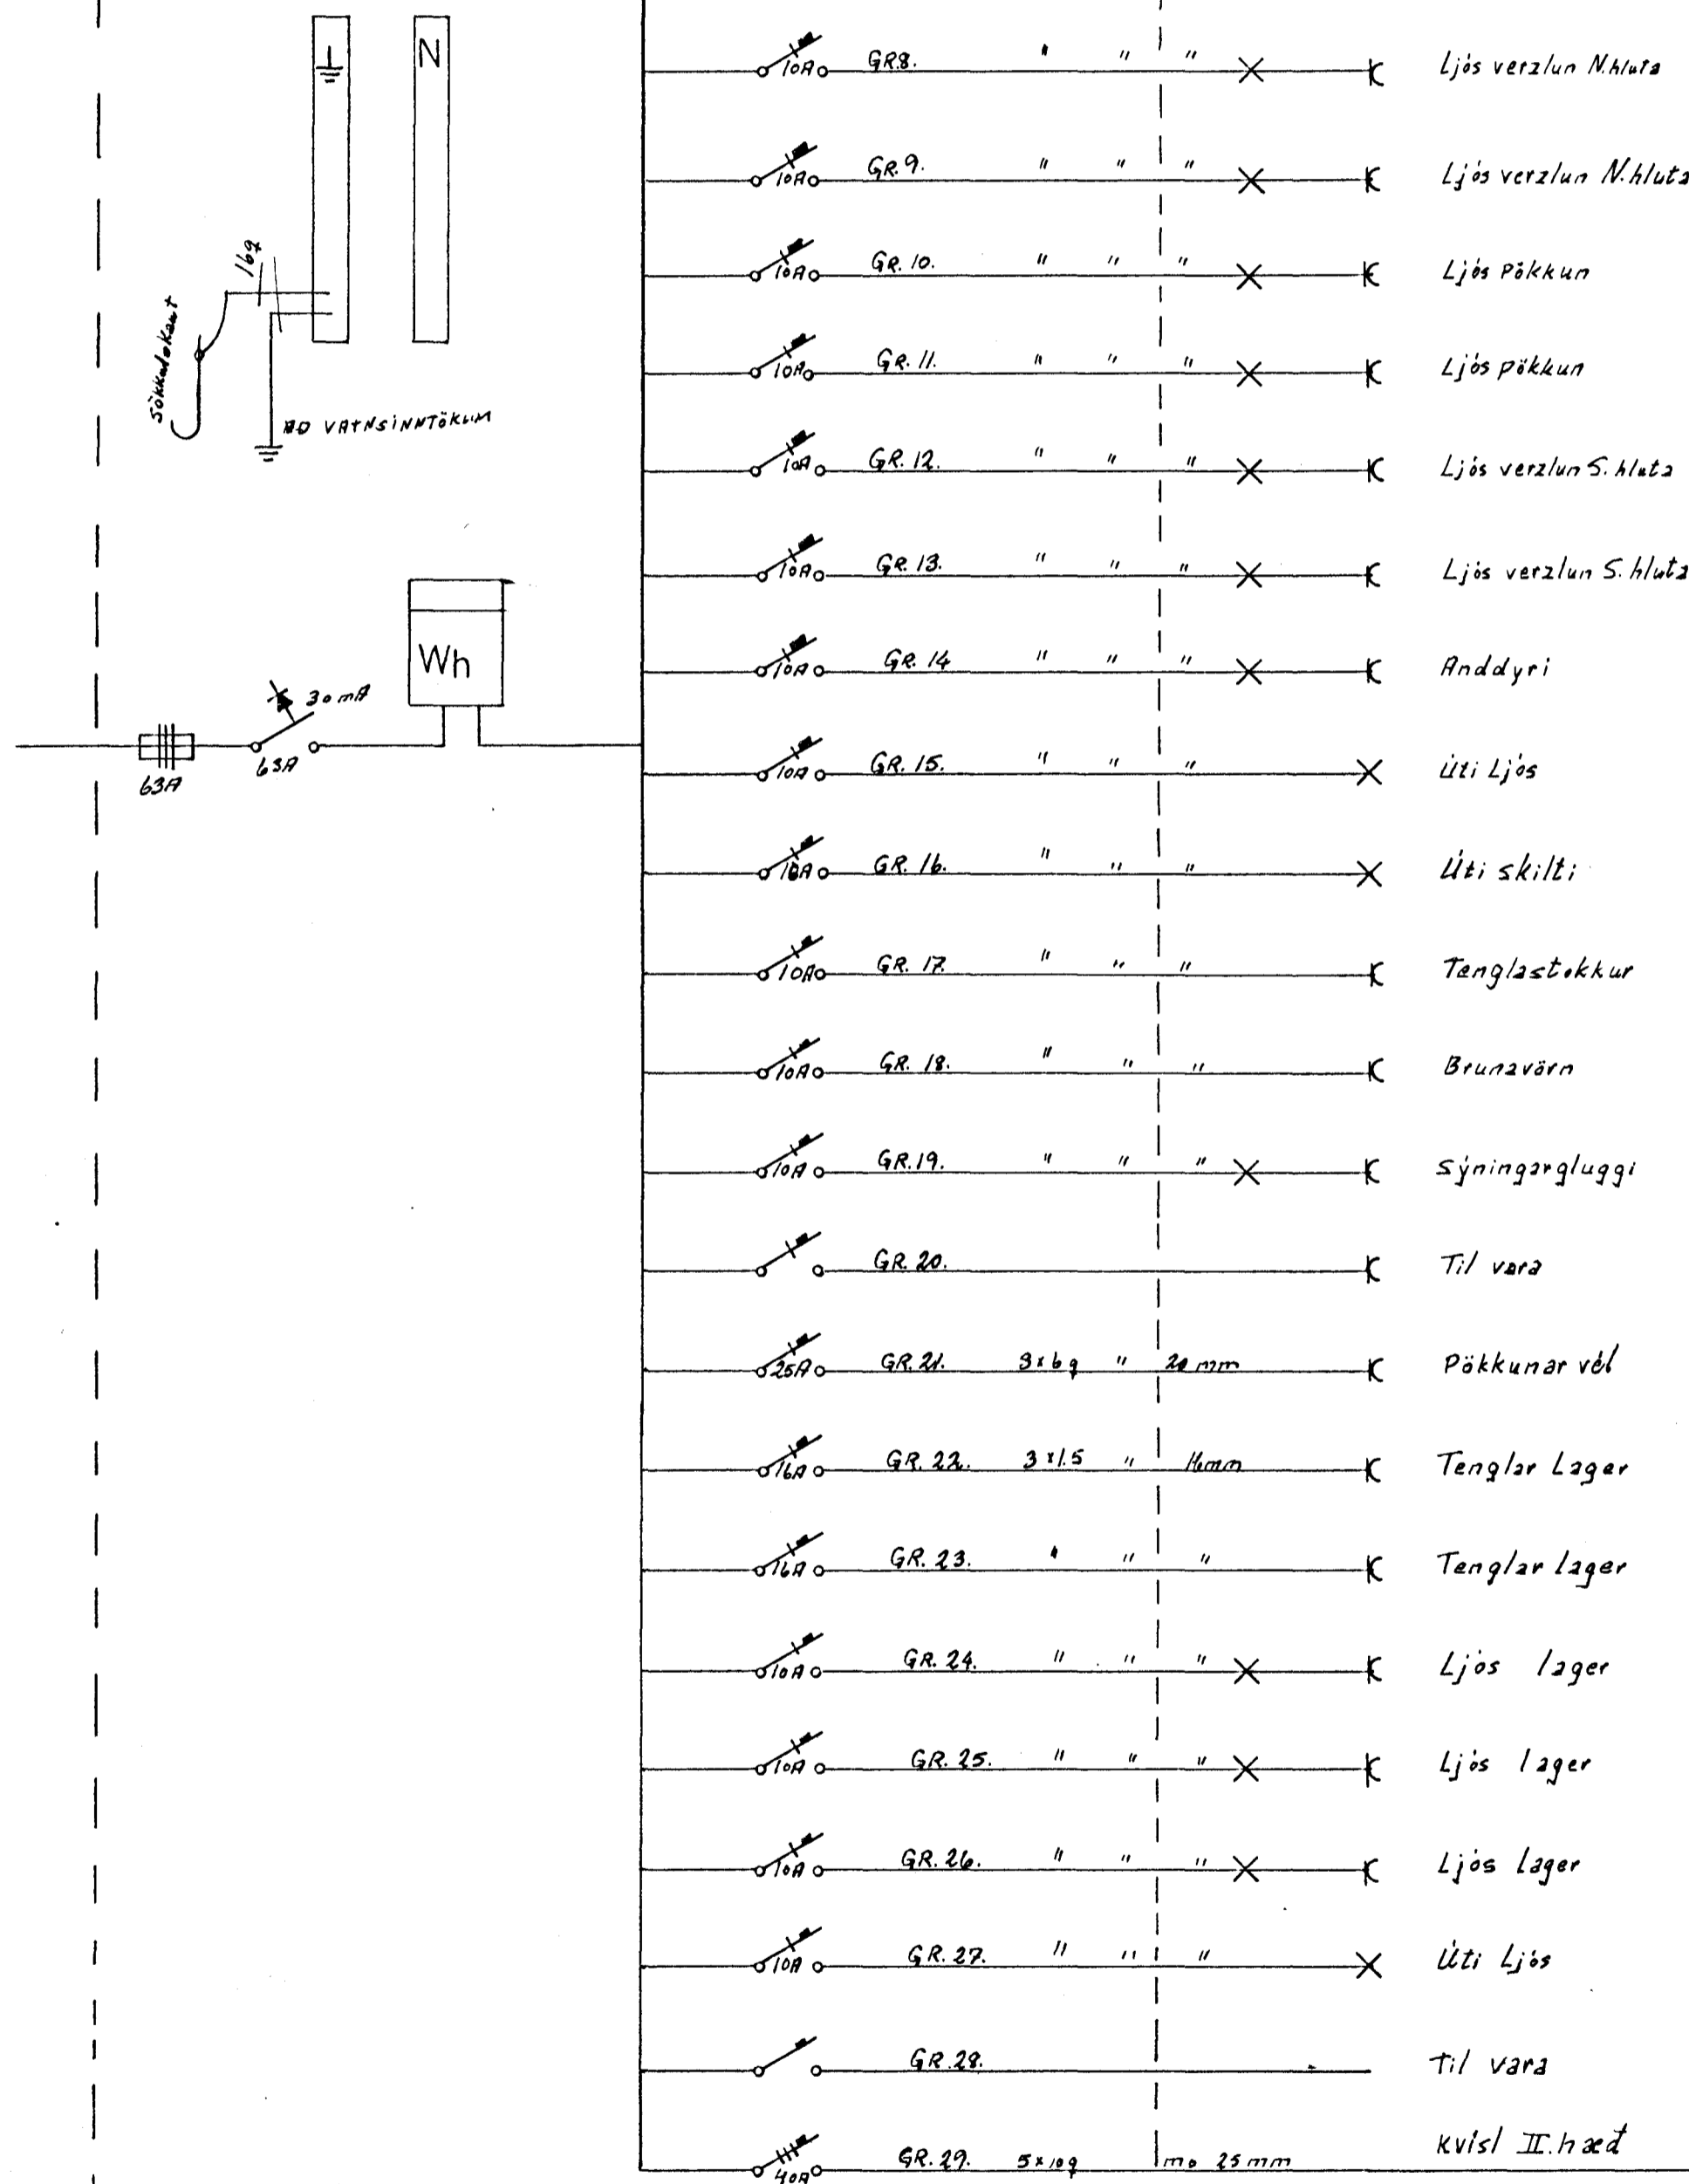

SIGURDUR SIGURJONSSON Hverfisgötu 4 S50029
 BÆJARHRAUN 14
 RAFLAGNIR
 eintínumynd
 114
 31. 4. 85
 apríl 85
 Sigurður Sigurjónsson