
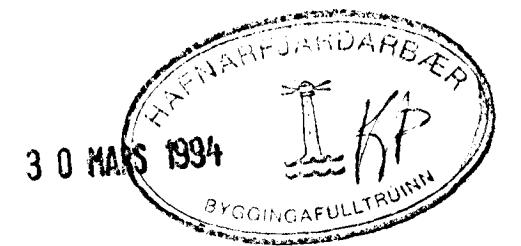


RÚMMYND OFVALAGNA.

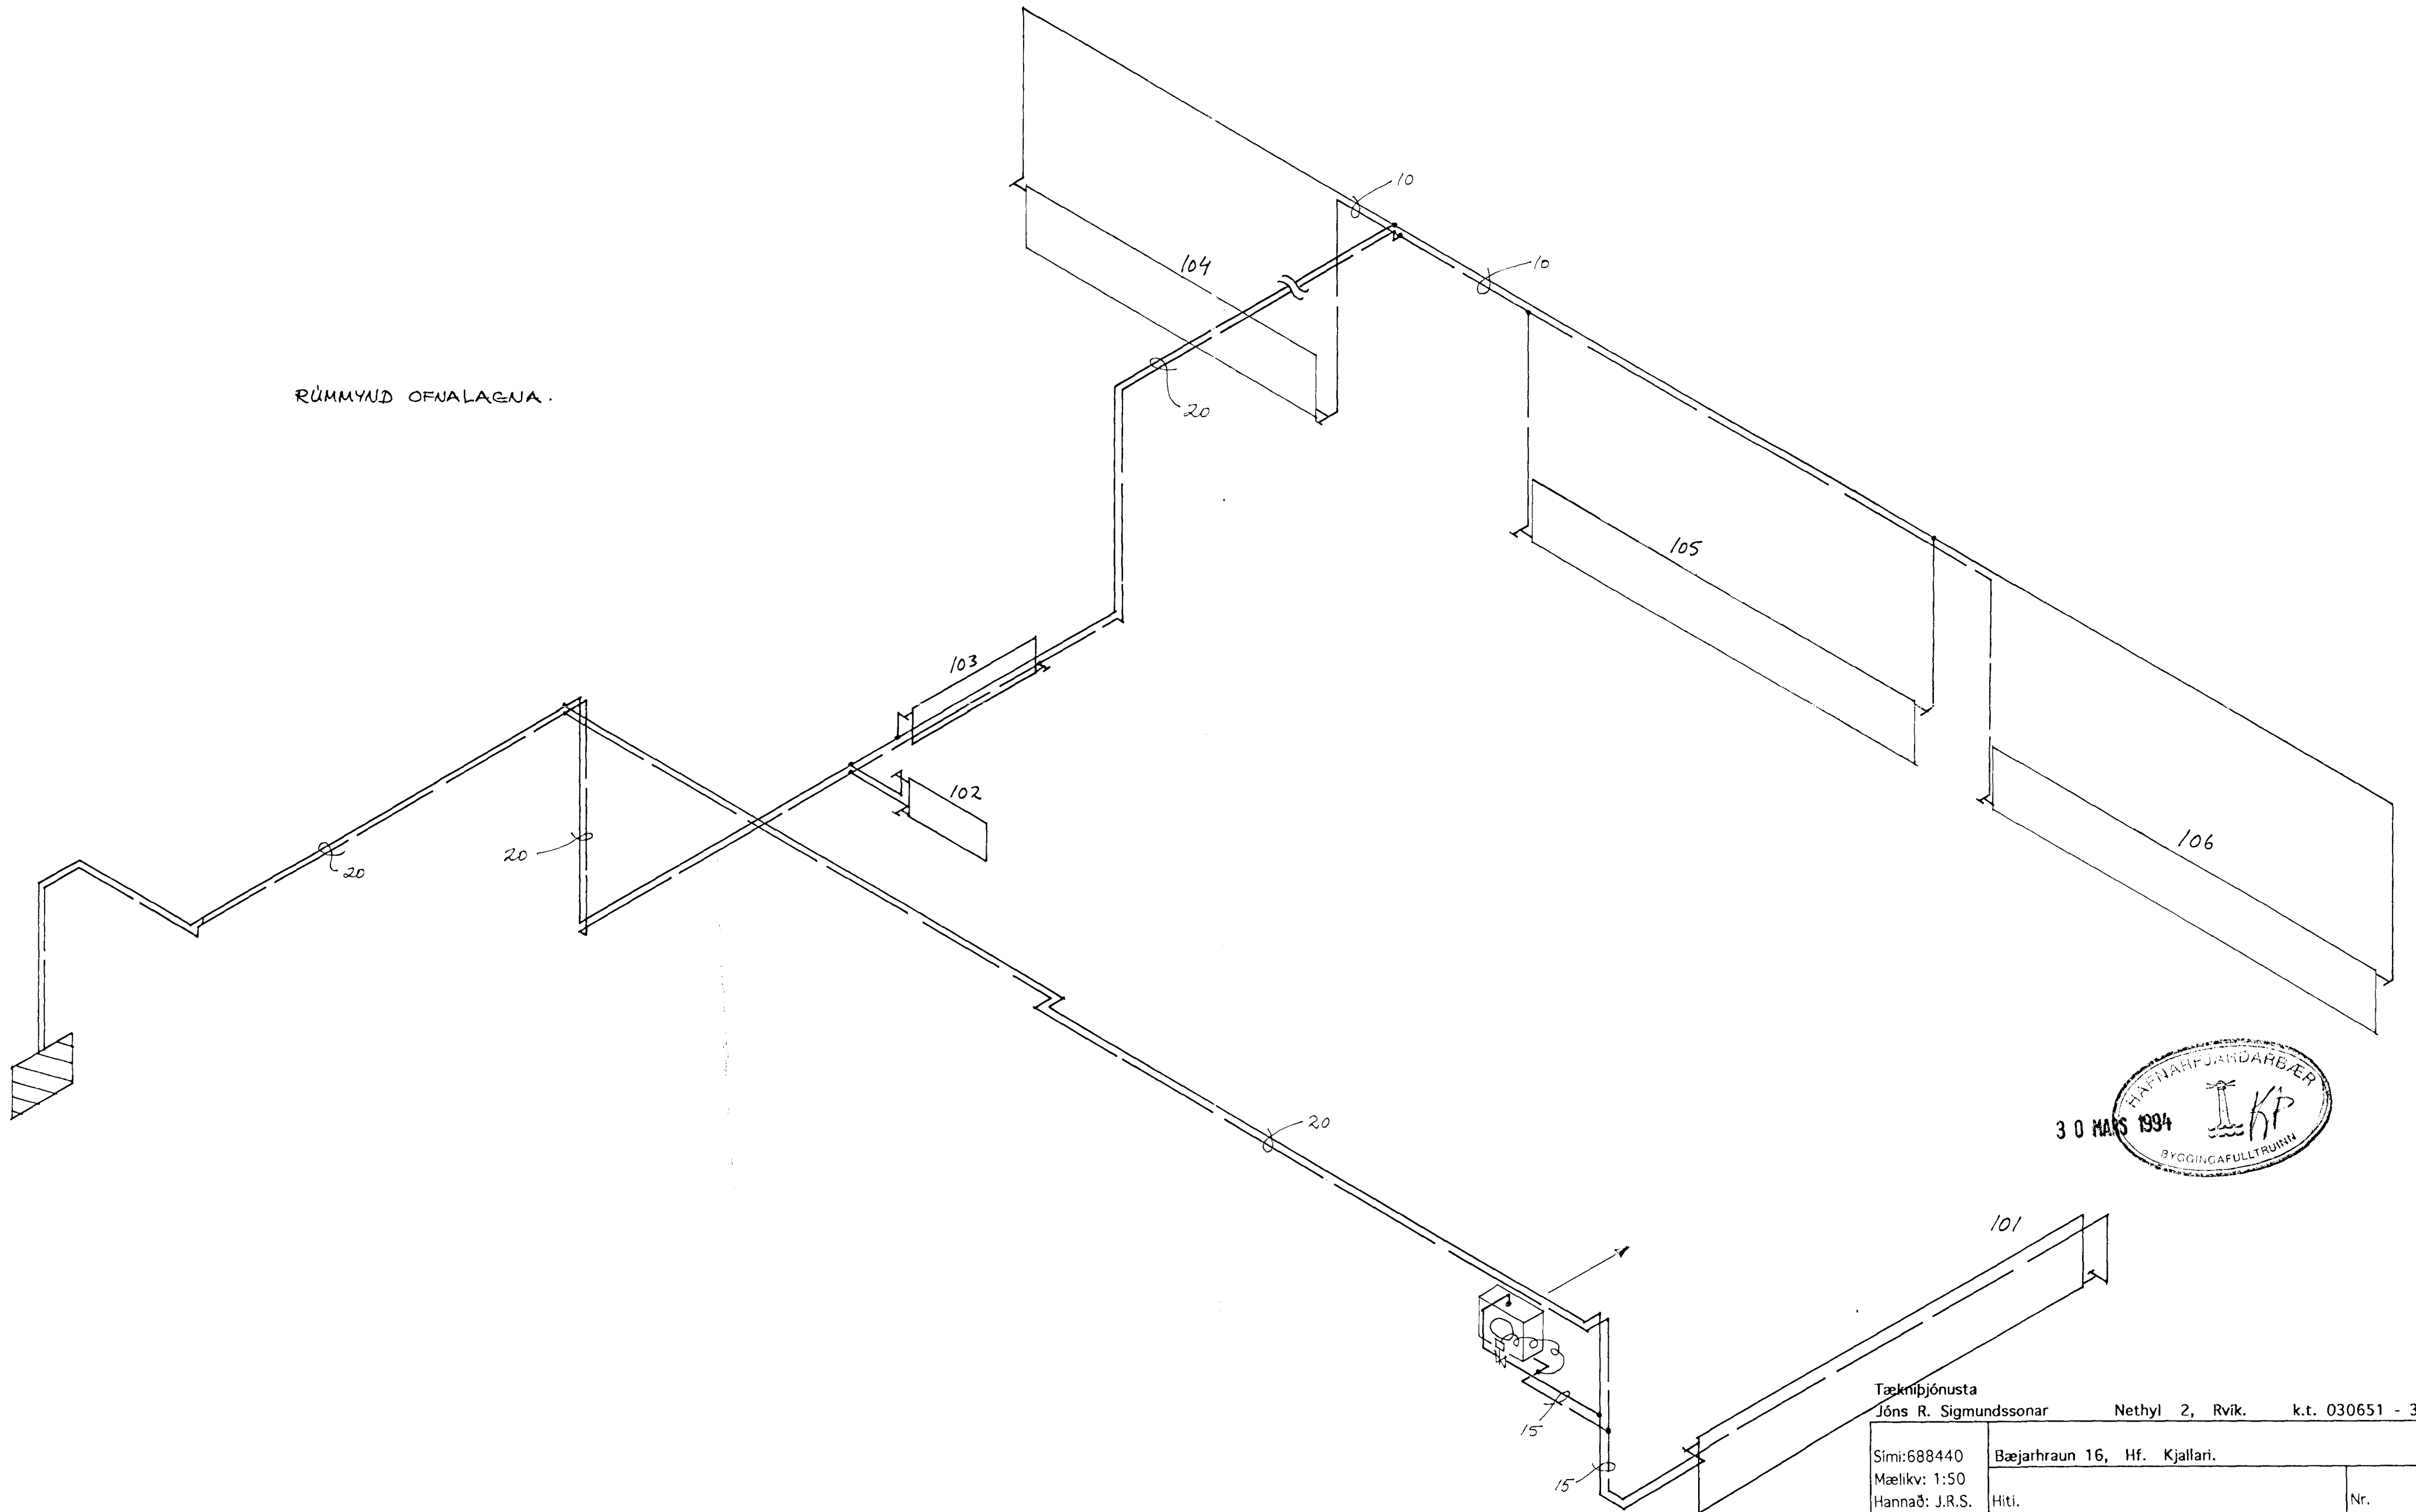

Tæknipjónusta
Jóns R. Sigmundssonar Nethyl 2, Rvík. k.t. 030651 - 3919

Sími: 688440	Bæjarhraun 16, Hf. Kjallari.	Nr.
Mælikv: 1:50	Hiti.	227-H-2
Hannað: J.R.S.	Rúmmynd.	
Teikn.: J.R.S.		
Dags.: Mars 94		

Jón R. Sigmundsson