


GREINARHEITI

- BÜR
- BÜR
- BÜR
- ÖRBYLGGJUOFN
- HELLA
- TIL VARA
- KAFFISTOFA
- BÜR OG KAFFISTOFA


- RESTING
- GANGUR
- GANGUR
- GEYMSLA
- GEYMSLA
- GEYMSLA
- FUNDARHERBERGI
- FUNDARHERBERGI

- GEYMSLA
- GEYMSLA
- BID, AFGREIDSLA OG LÖGREGLA
- BID
- LÖGREGLA
- LÖGREGLA
- AFGREIDSLA
- TIL VARA


TAFLA T2.1

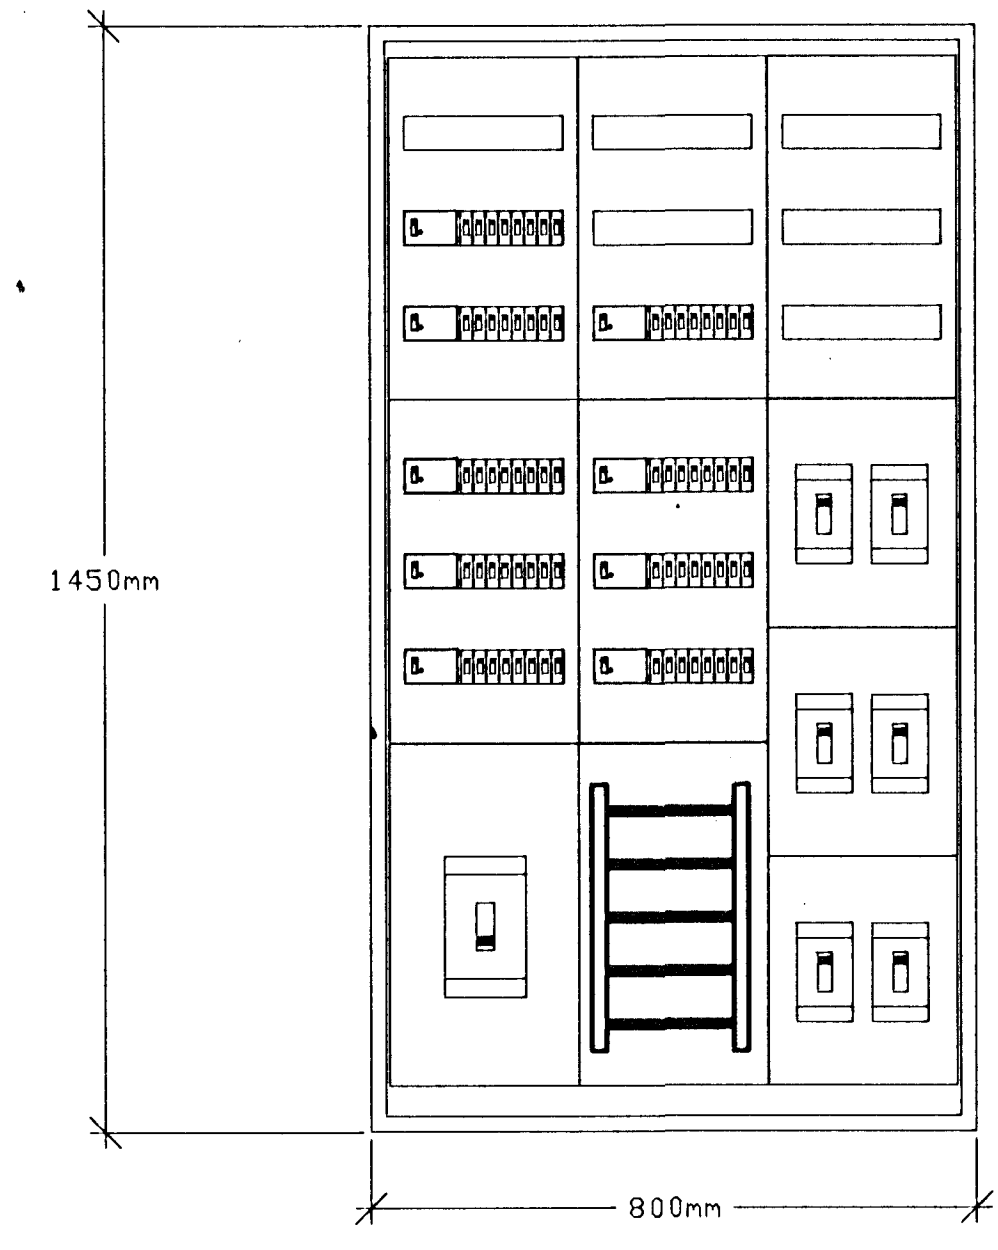

ANNAR VALKOSTUR  
Á STÆRD Á TÖFLU T2.1

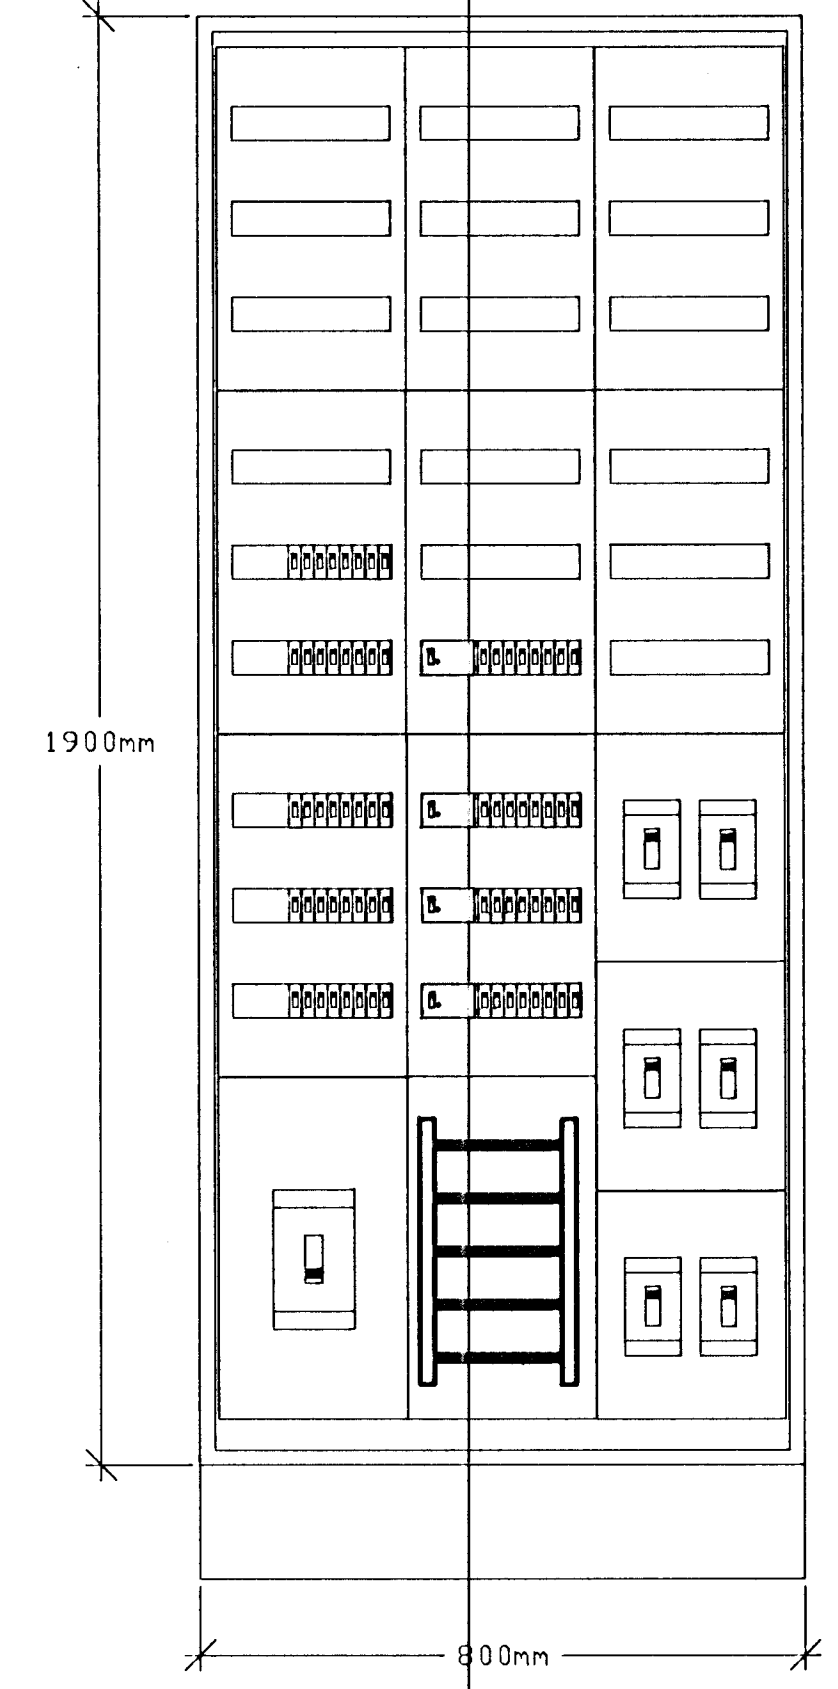

ABALTAFLA T1.1

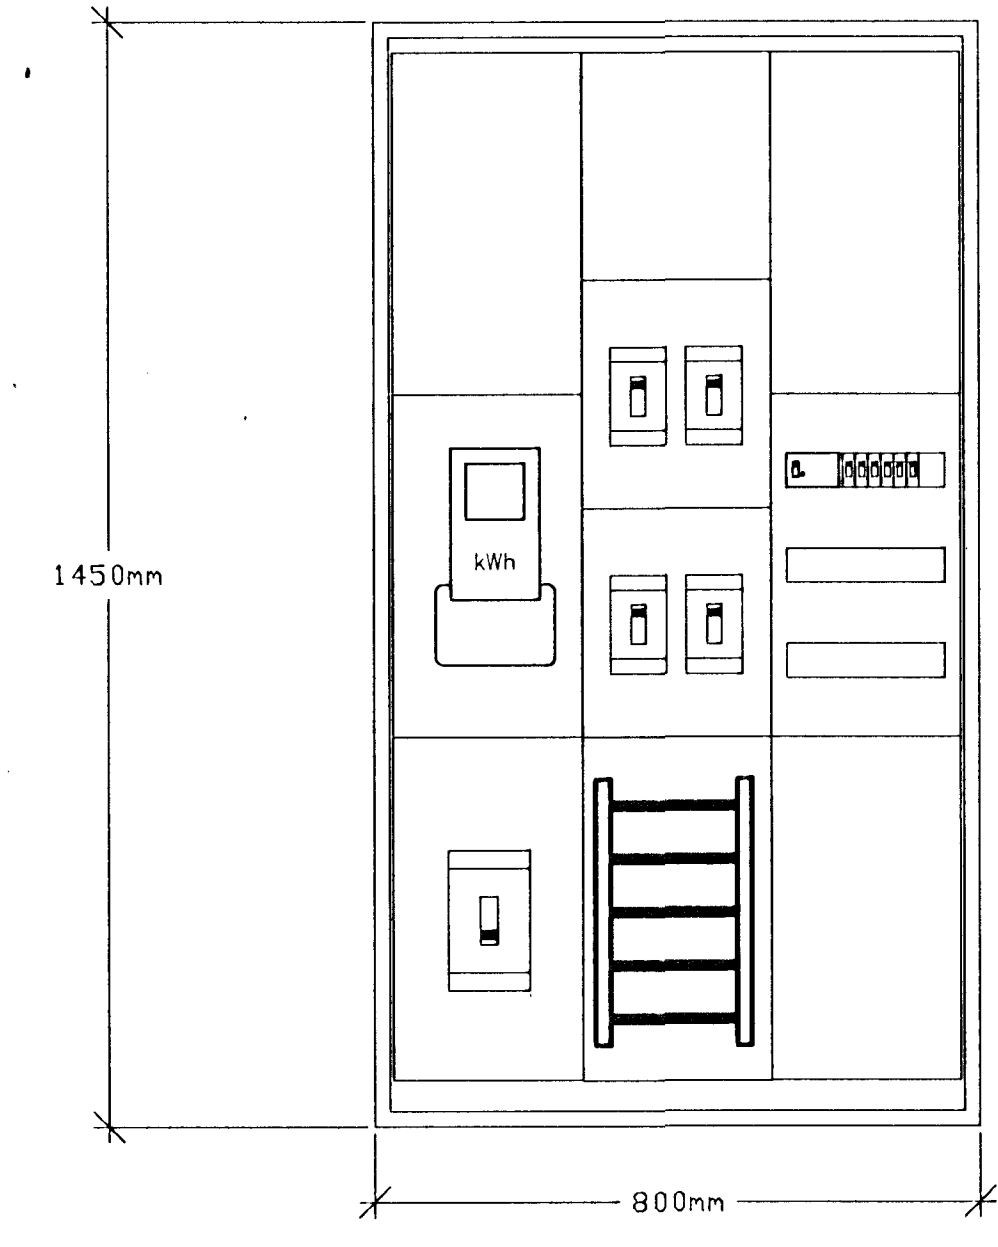

Breyting F	Breyting E	Breyting D	Breyting C	Breyting B	Breyting A
Breyting L	Breyting K	Breyting J	Breyting I	Breyting H	Breyting G
				Hannað Ósgeir a.	Teknað Ósgeir a.
				Yfirfarð	Daga MAI '95
				Samb.	

Verkhúli  
**KRISTJÁNSSYNIÐ HF.  
BÆJARHRAUNI 18, HAFNARFIRÐI**

Verkhúli  
**EINLÍNUMYND TÖFLU T3.1  
OG NIÐURRÖÐUN Í TÖFLUR**