


LAMPASKRÁ:

- A = 4 x 18wFL 60 x 60 SM  
INNFELDIR HVÍT LJÓSHLÍF
- B = 1 x 13wPL INNFELDIR  
IGUZZINI 8118 + 8691-65
- C = 1 x 13wPL INNFELDIR  
IGUZZINI 8118 + 8686
- D = 1 x 50w12V HALOGEN  
LUMIANCE LOUVRE COOL 50 1750
- E = 1 x 58wFL RADLAMPAR HANGANDI  
LUMIANCE LUXLINE 65 HVÍTUR + HORN
- F = 1 x 36wFL RADLAMPAR HANGANDI  
LUMIANCE LUXLINE 65 HVÍTUR
- G = 1 x 58wFL RADLAMPAR Á VEGG  
FAGERHULTS 16332 HVÍTUR  
VEGGFESTINGAR 91530
- H = 1 x 18wFL YFIR SPEGLI  
FAGERHULTS 17149 BADIS
- I = ÚT LAMPI NIÐUR ÚR LOFTI  
HARRING RH 2010/M2/10
- J = ÚT LAMPAR Á VEGG  
HARRING RH 2010/M1
- K = 1 x 58w LAMPAR UNDIR SKÁPA  
m/LJÓSHLÍF HVÍTIR ÞUNNIR
- L = 1 x 18w LAMPAR UNDIR SKÁPA  
m/LJÓSHLÍF HVÍTIR ÞUNNIR
- M = 10wPL ÚTILAMPI  
FAGERHULTS PYRAMID 65322

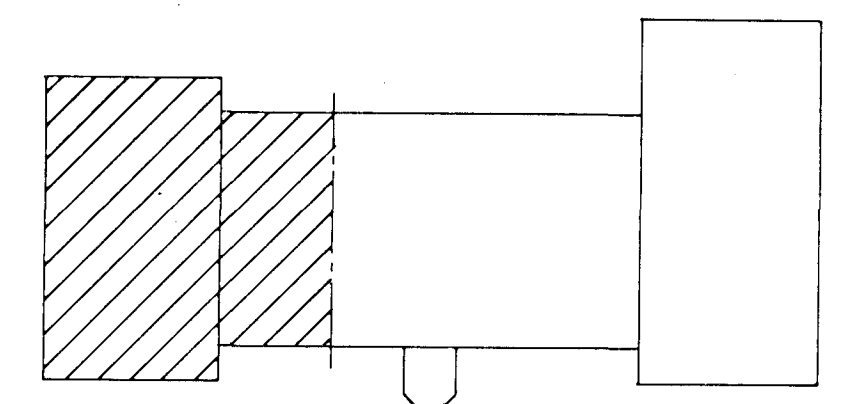

**THOMAS KAABER RAÐIÐFRÆÐINGUR**  
 Tæknistofa Skólavörðslú 3 Sími 21266

BÆJARHRAUN 2  
 GRUNNMYND  
 LAMPA OG RENUPLAN

ver 604 bl 2 af 4 m. 1:50 4 MARS 90 FLGS  
 sk 1085 skomp. Thomas Kaaber