


LAMPASKRÁ :

- A = 4 x 18wFL 60 x 60 SM
INNFELDIR HVÍT LJÓSHLÍF
- B = 1 x 13wPL INNFELDIR
IGUZZINI 8118 + 8691-65
- C = 1 x 13wPL INNFELDIR
IGUZZINI 8118 + 8686
- D = 1 x 50w 12V HALOGEN
LUMIANCE LOUVRE COOL 50 1750
- E = 1 x 58wFL RAÐLAMPAR HANGANDI
LUMIANCE LUXLINE 65 HVÍTUR + HORN
- F = 1 x 36wFL RAÐLAMPAR HANGANDI
LUMIANCE LUXLINE 65 HVÍTUR
- G = 1 x 58wFL RAÐLAMPAR Á VEGG
FAGERHULTS 16332 HVÍTUR
VEGGFESTINGAR 91530
- H = 1 x 18wFL YFIR SPEGLI
FAGERHULTS 17149 BADIS
- I = ÚT LAMPI NIÐUR ÚR LOFTI
HARRING RH 2010/M2/10
- J = ÚT LAMPAR Á VEGG
HARRING RH 2010/M1
- K = 1 x 58w LAMPAR UNDIR SKÁPA
m/LJÓSHLÍF HVÍTIR ÞUNNIR
- L = 1 x 18w LAMPAR UNDIR SKÁPA
m/LJÓSHLÍF HVÍTIR ÞUNNIR
- M = 10wPL ÚTILAMPI
FAGERHULTS PYRAMID 65322

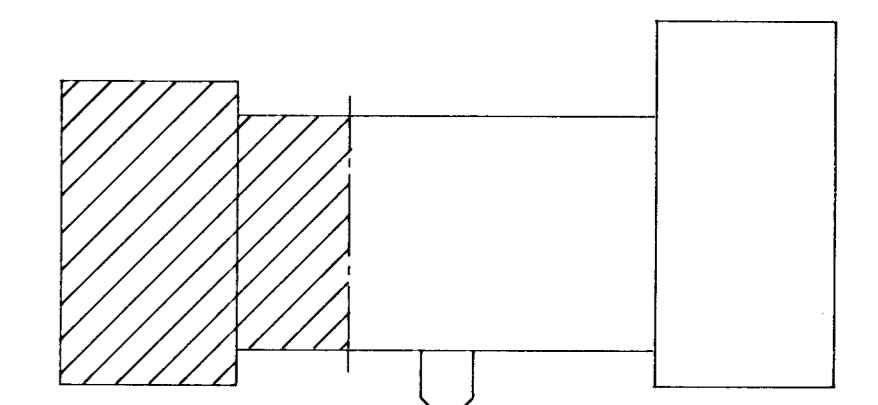

THOMAS KABER RAFIÖNFRÆÐINGUR

Teiknistofa Skólavörðustíg 3. Sími 21266

ÞÆJARHRAUN 2
GRUNNMYND
LAMPA OG RENUPLAN

verk 604 bl. 2 af 4 m. 1:50 d. MARS '90 t. LGS

sk. 1085 samp. Thomas Kaber