


jardhædhæd, nordurálma

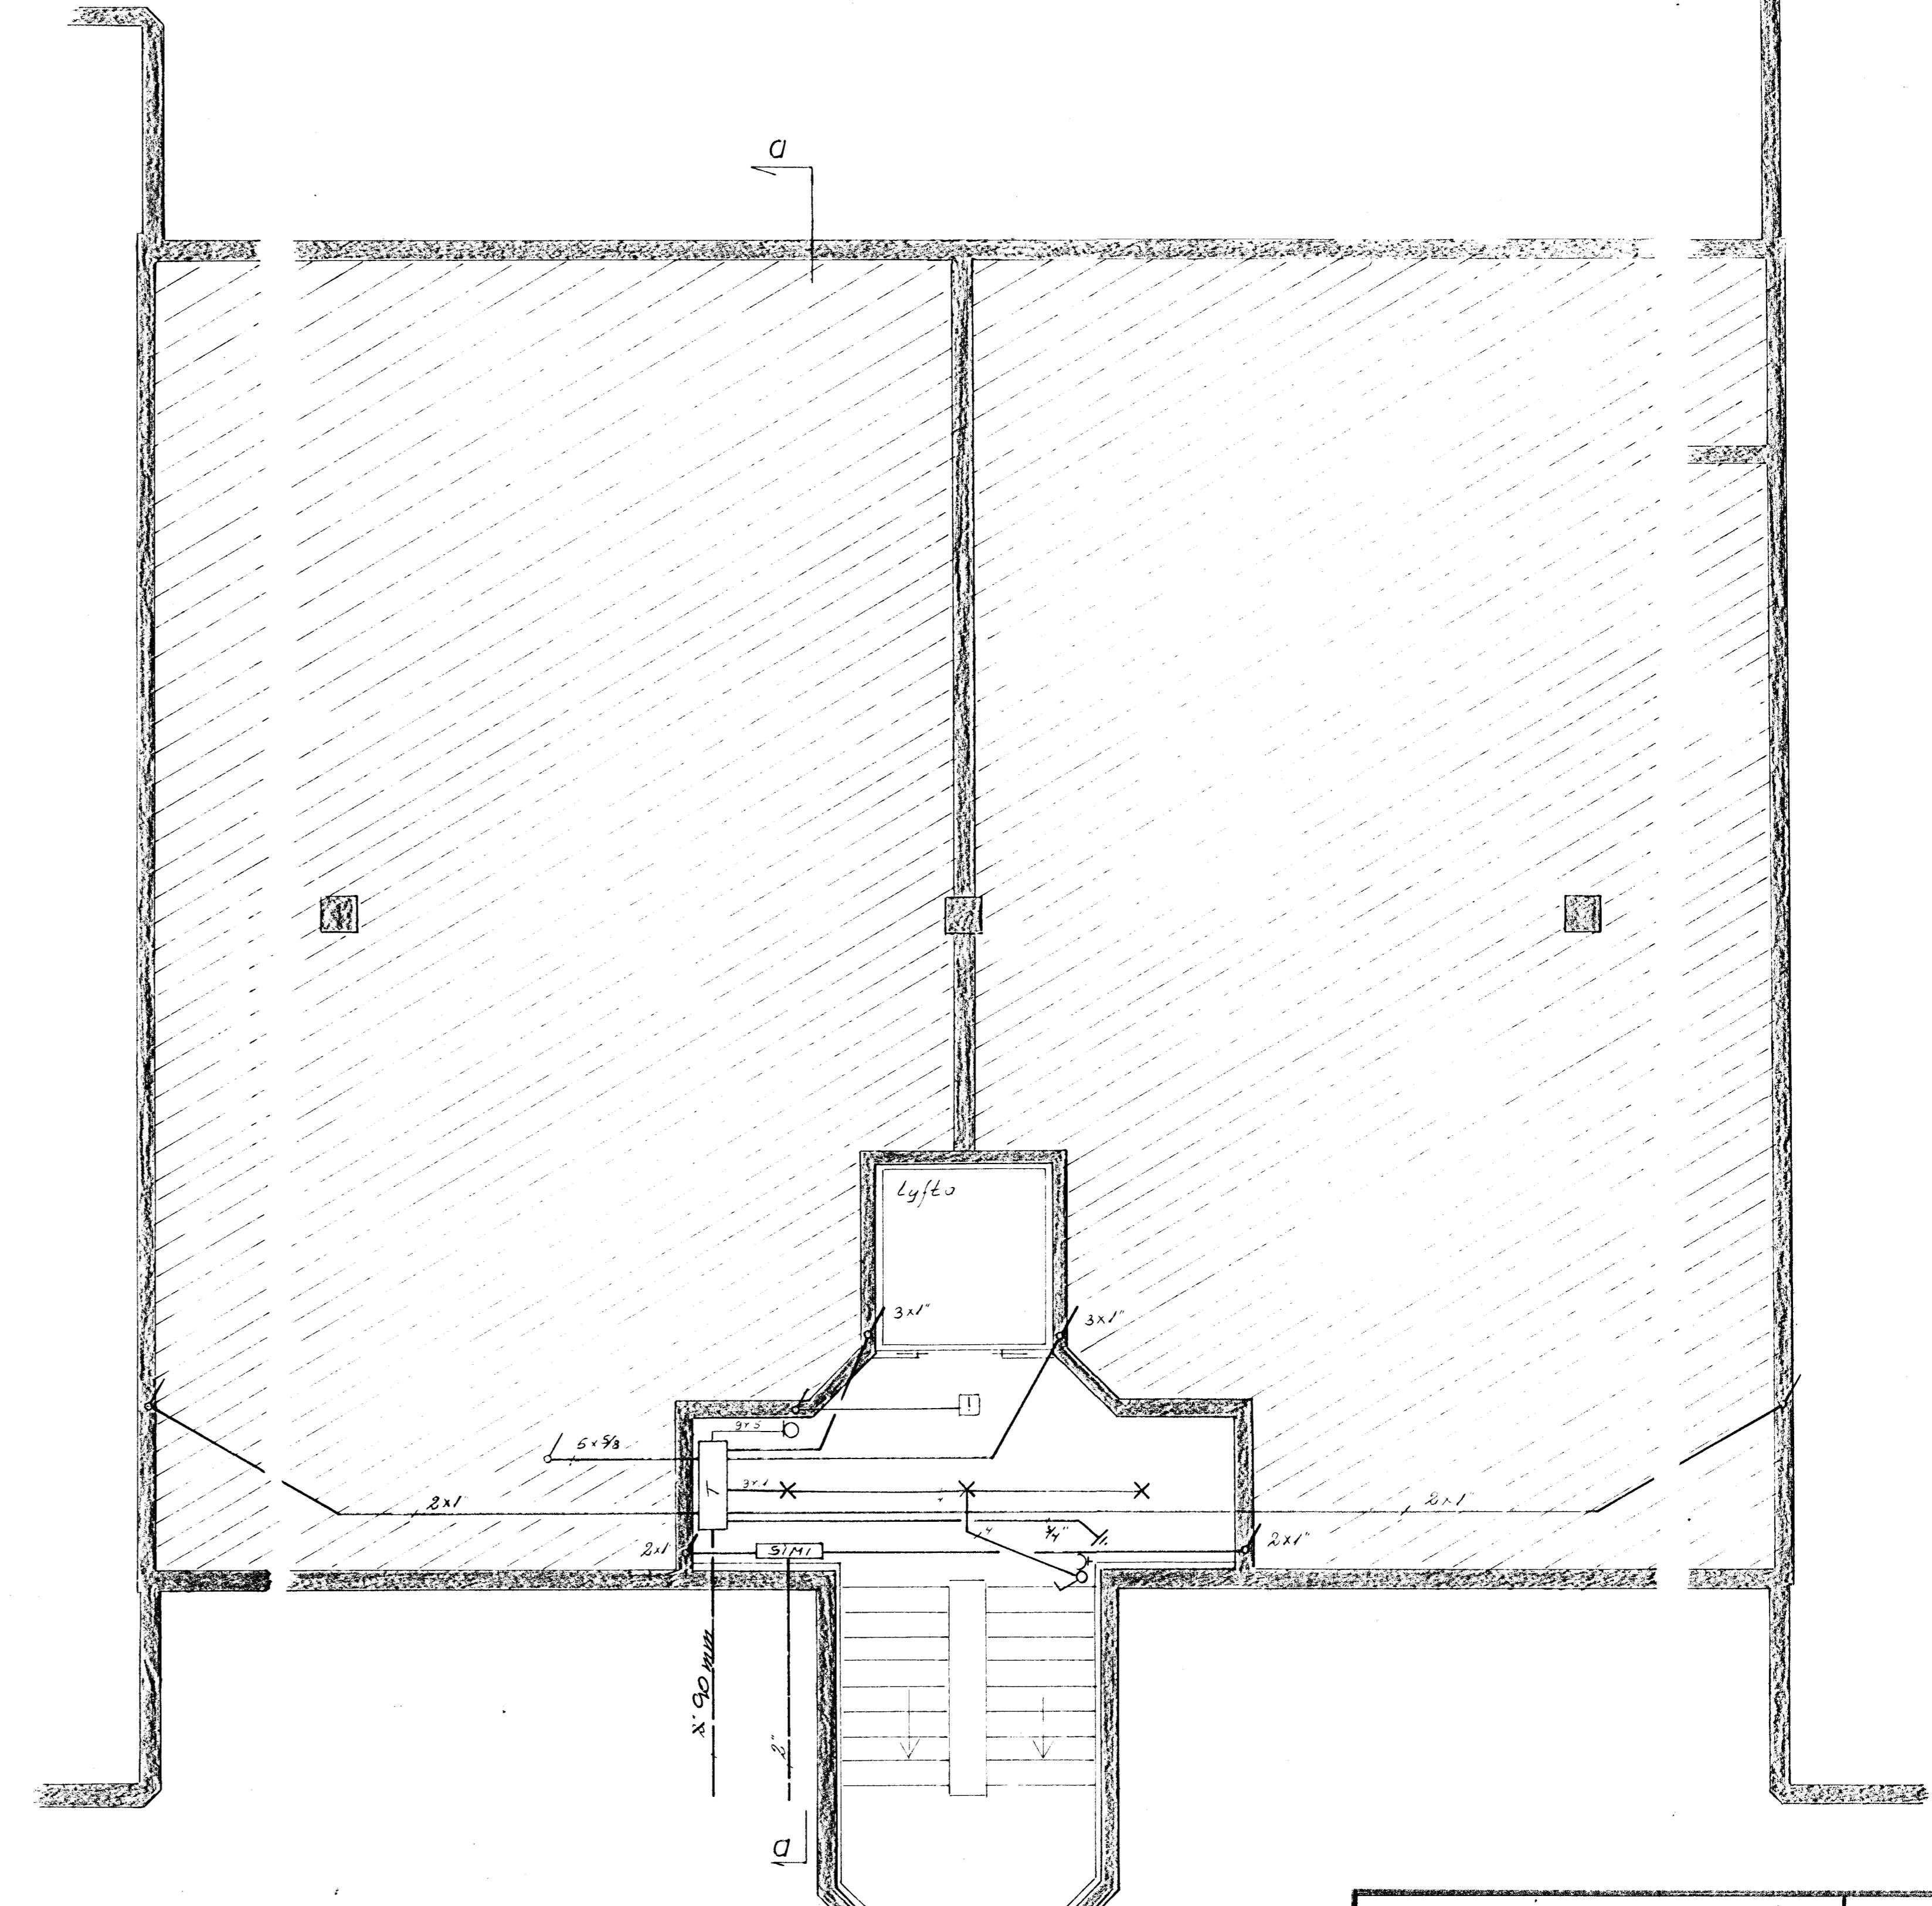

kjallari

BÆJARHRAUN 2	verk 8811	no 8/7
raflögn	mai 1.50	
jardhæd	dags jún 88	
kjallari	teikn GJ	
GUDMUNDUR GEIR JONSSON	rafnagnstr. 111	s. 52735