


Snið C-C
mkv: 1 : 100

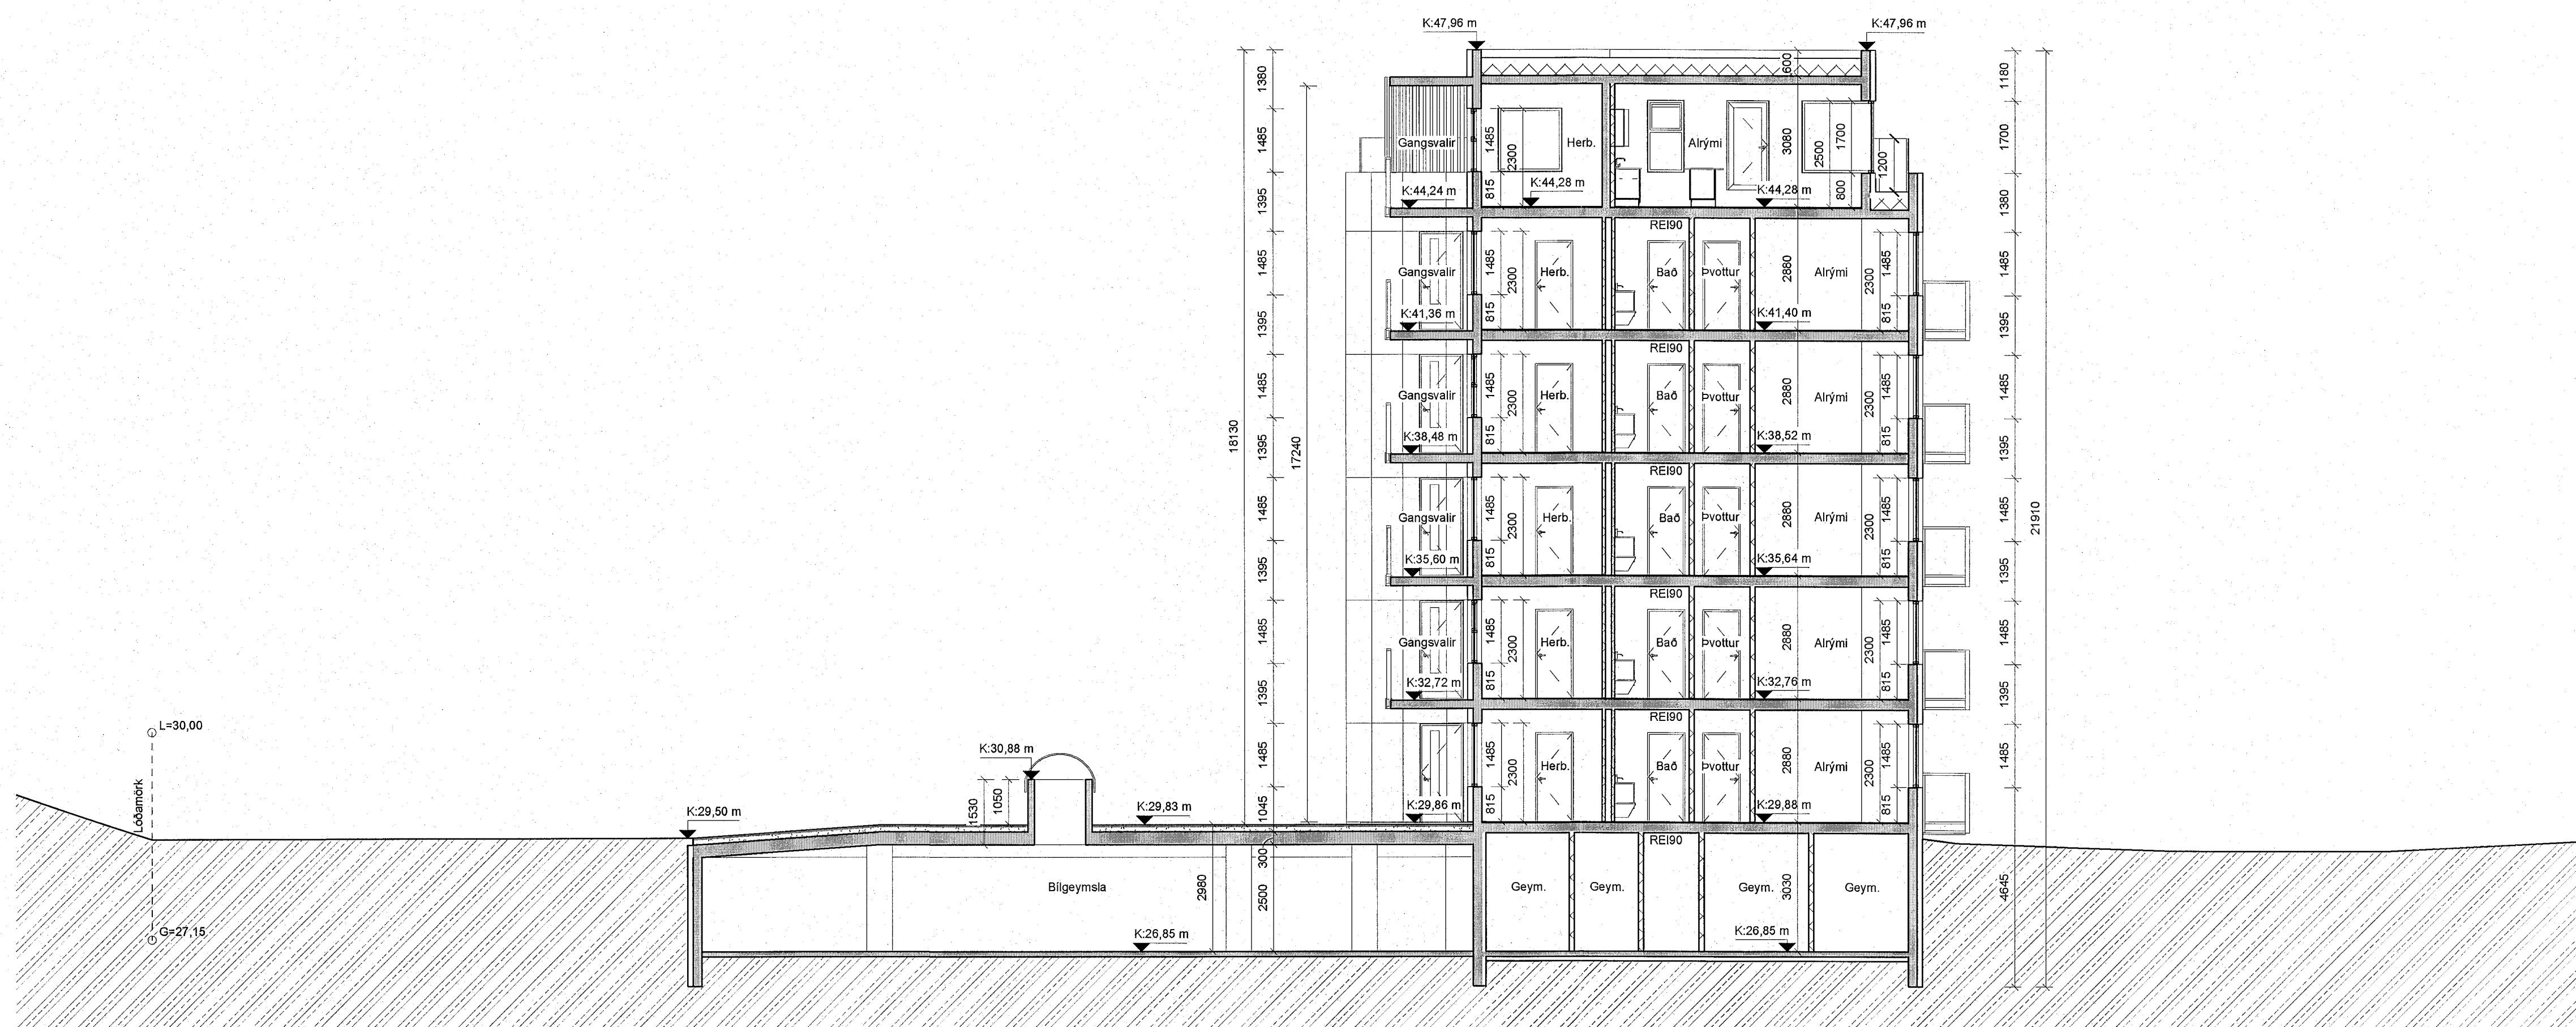

Snið D-D
mkv: 1 : 100

BRUNAHÖNNUBUR

ELDVARNAREFTIRLIT

SKYRINGAR

LYKILMYND

SHS

10. maí 2023

BREYTING	DAGSETNING TEIKN.
e:	
d:	
c:	
b:	
a:	

BAUGHAMAR 1 (MHL.01)

HAFNARFJÖRDUR
ADALTEIKNING
SNID C-C OG D-D

VERK
21-655
BLAD
A2002

REYKJAVÍK 10. mars 2023
BREYTT
HANNAD HB/GÖE | TEIKNAD HB/GÖE | YFIRFARID JEJ
KVARDI
SAMÞYKKT

BLADSTÆRD
HÖNNUNARSTÖRFR
Kt. 090982-3549



Suburlandsbraut 20 108 Reykjavík SIMI 552 8740
Kaupangi við Myrarveg 600 Akureyri SIMI 461 5508
Netfang: teikna@teikna.is Veffang: teikna.is

David Snorrason
10.05.2023
Yfirlitard af
brunahönnuði