


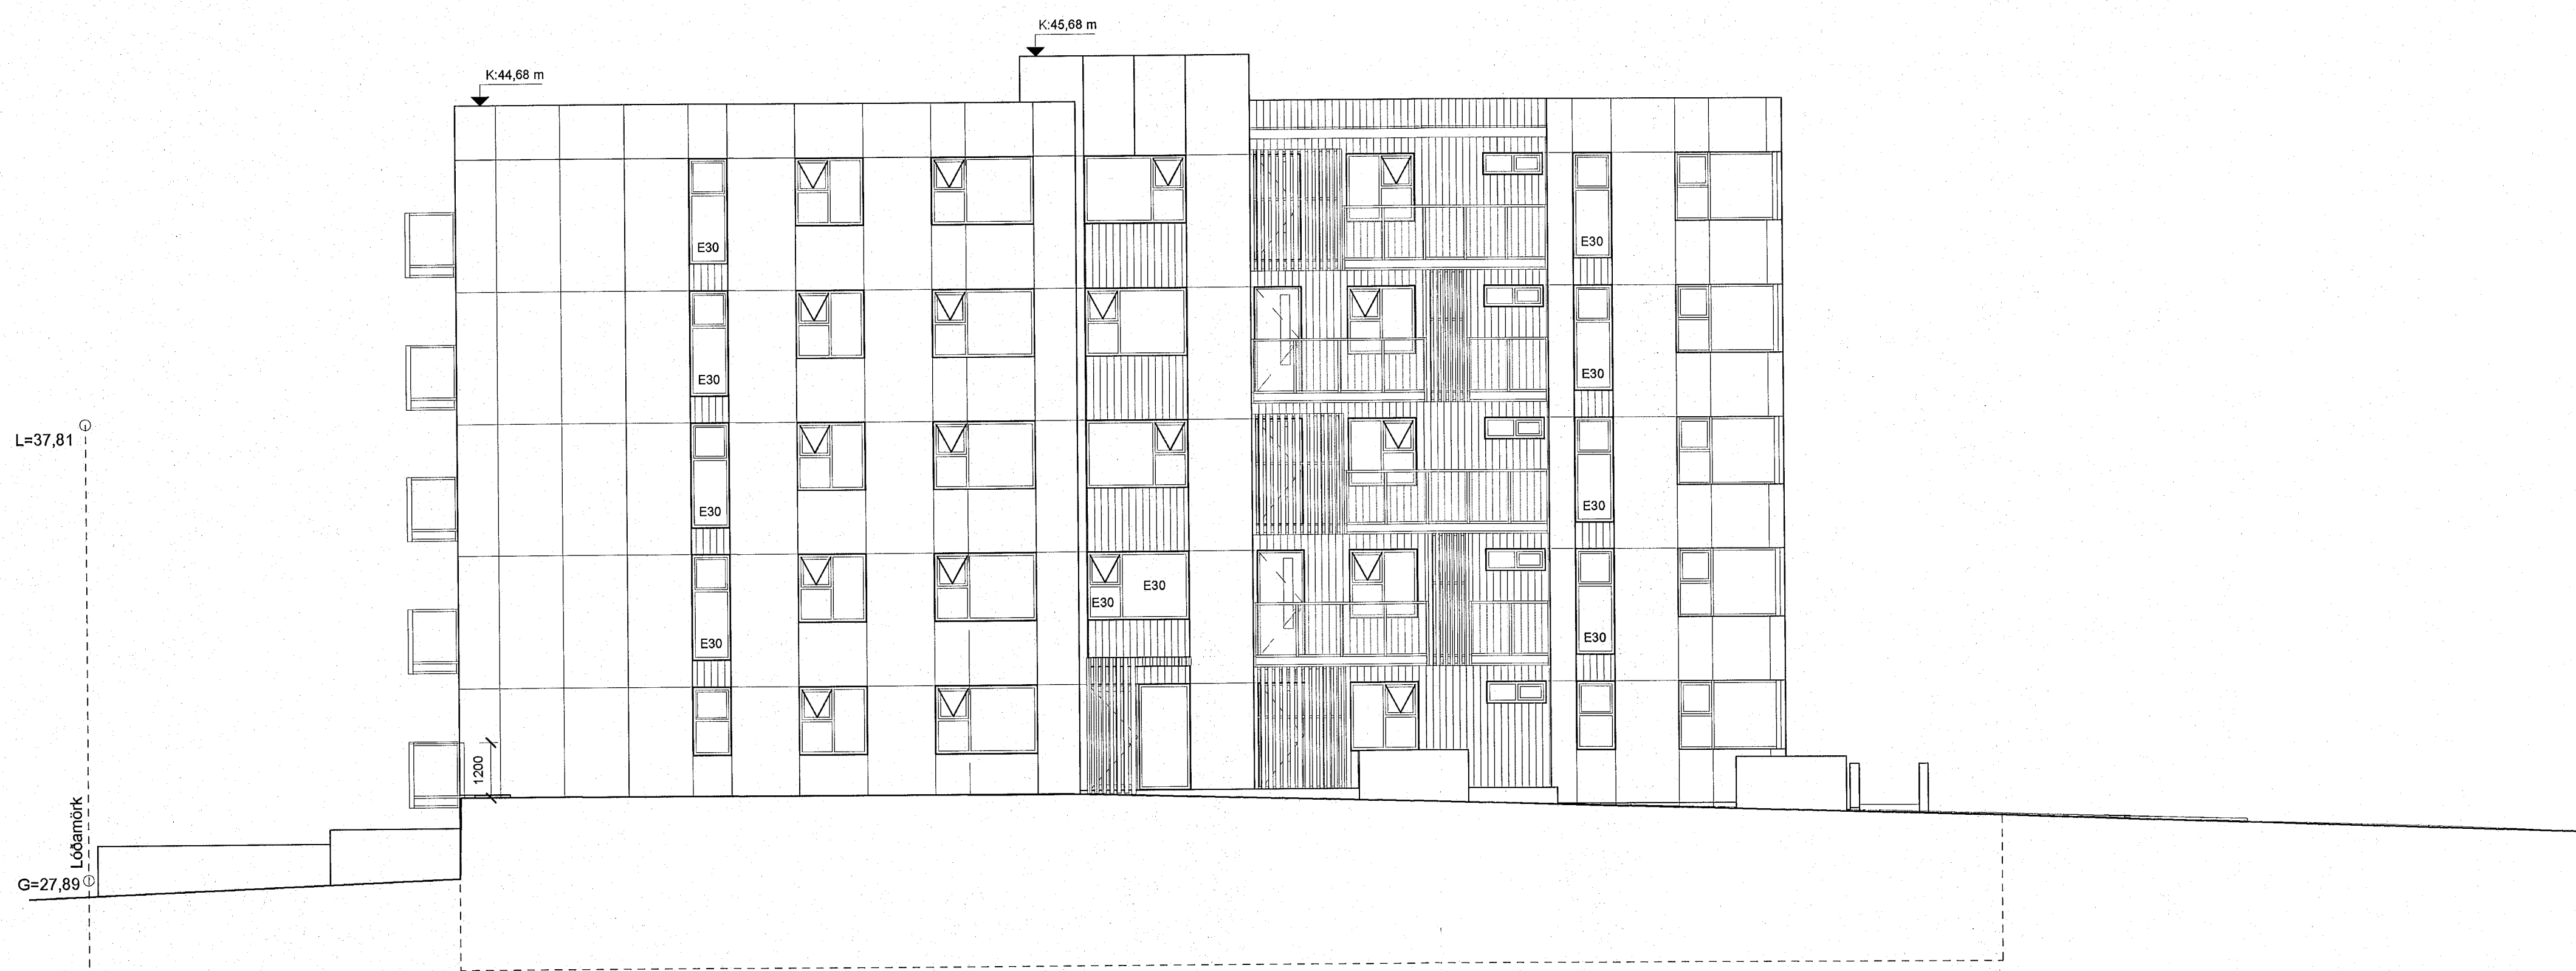

Suður
mkv: 1 : 100



Austur
mkv: 1 : 100

BRUNAHÖNNUÐUR
ELDVARNAREFTIRLIT
SKÝRINGAR

LYKILMYND
SHS
10. maí 2023

BREYTING	DAGSETNING	TEIKN.
e:		
d:		
c:		
b:		
a: Bambspírslum á svalagöngum breytt, brunmerkingum breytt	22. mars 2023	HB

BAUGHAMAR 3 (MHL.02)	
HAFNARFJÓRÐUR	VERK 21-664
ÁDALTEIKNING	BLAD A3001
ÁSYND SUÐUR OG AUSTUR	
REYKJAVÍK 10. mars 2023	
BREYTT 22. mars 2023	BREYTING a.
HANNAÐ HB/GÖE	TEIKNAD HB/GÖE
YFIRFARIÐ JEJ	
KVARÐI	BLADSTÆRD
SAMÞYKKT	HÖNNUNARSTYRI
	Kt. 090982-3549

