

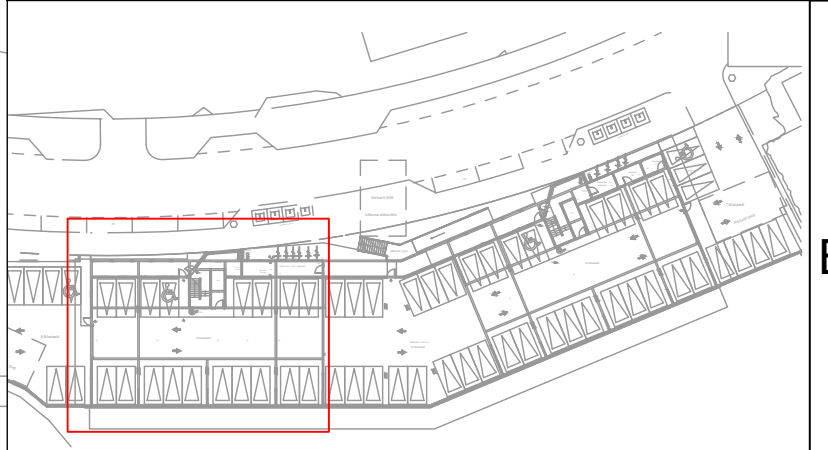


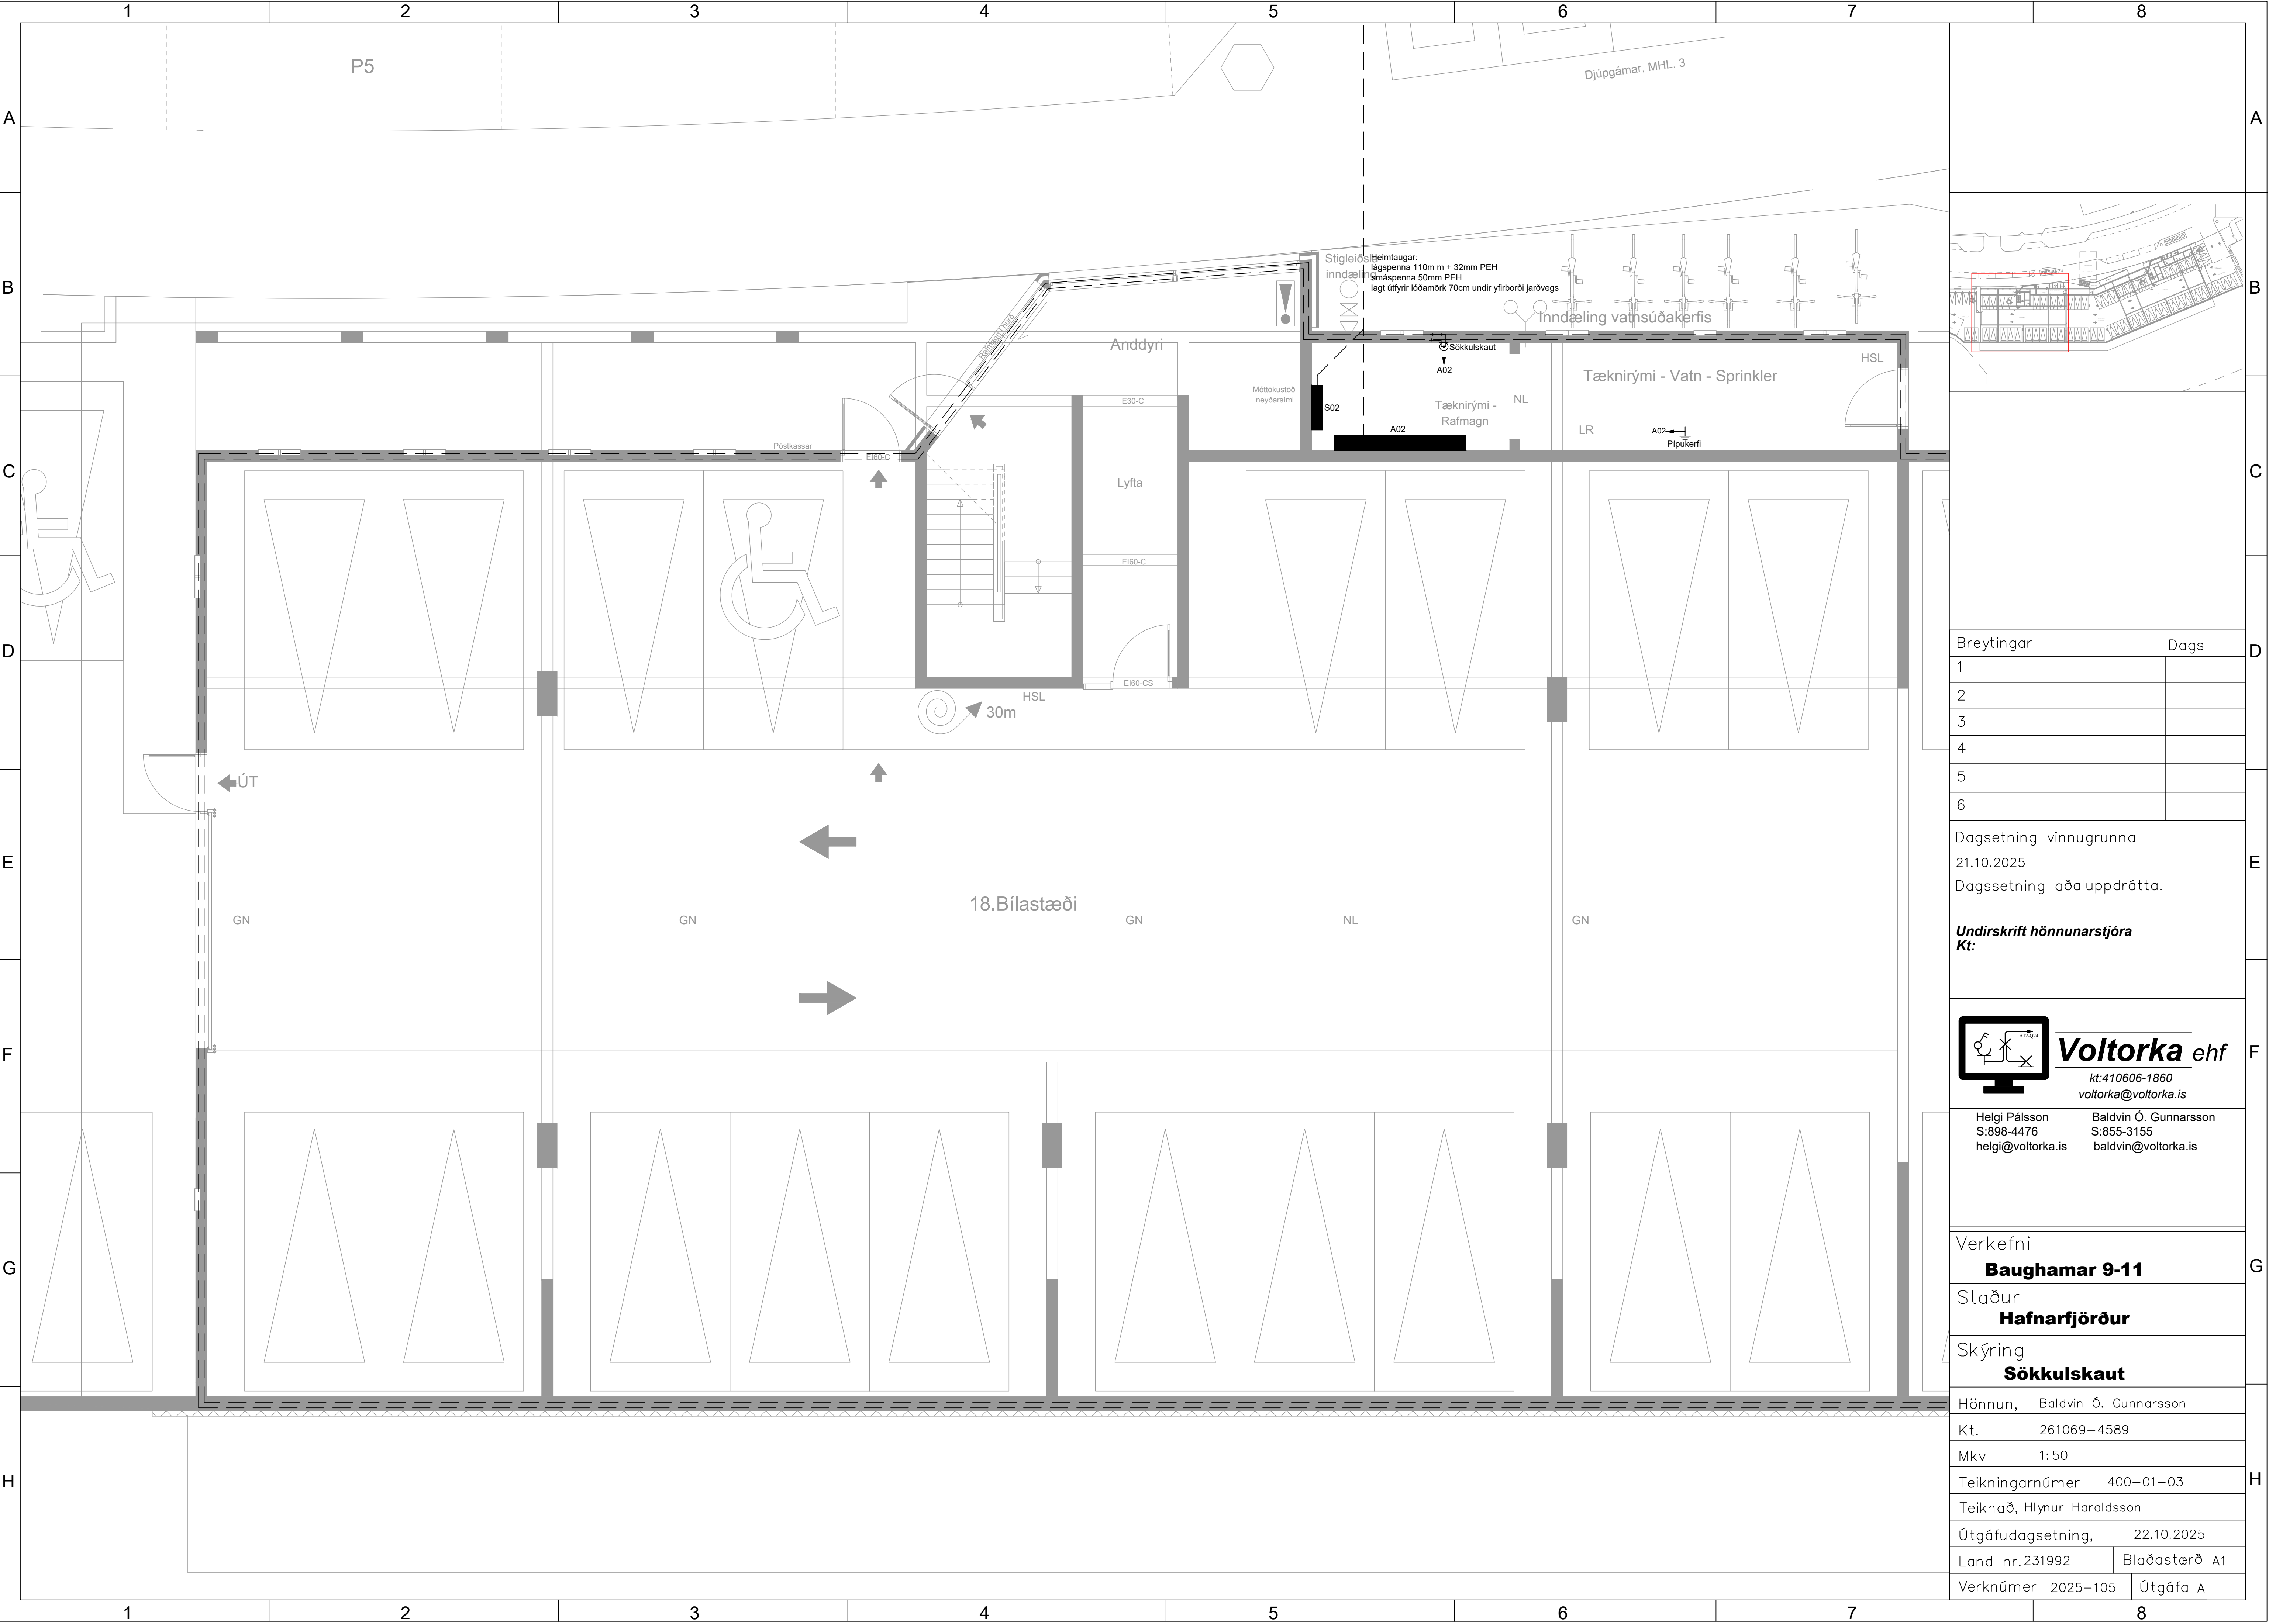

Breytingar	Dags
1	
2	
3	
4	
5	
6	

Dagsetning vinnugrunna
21.10.2025
Dagssetning aðaluppdráttar.

Undirskrift hönnunarstjóra
Kt:

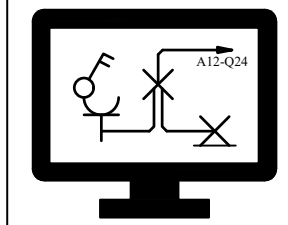

Voltorka ehf
kt:410606-1860
voltorka@voltorka.is

Helgi Pálsson
S:898-4476
helgi@voltorka.is

Baldvin Ó. Gunnarsson
S:855-3155
baldvin@voltorka.is


Verkefni	Baughamar 9-11
Staður	Hafnarfjörður
Skýring	Sökkulskaut
Hönnun,	Baldvin Ó. Gunnarsson
Kt.	261069-4589
Mkv	1:50
Teikningarnúmer	400-01-03
Teiknað, Hlynur Haraldsson	
Útgáfudagsetning,	22.10.2025
Land nr.231992	Blaðastærð A1
Verknúmer	2025-105
Útgáfa A	



Breytingar	Dags
1	
2	
3	
4	
5	
6	

Dagsetning vinnugrunna
21.10.2025
Dagssetning aðaluppdráttu.

Undirskrift hönnunarstjóra
Kt:

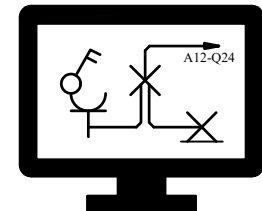

Voltorka ehf
kt:410606-1860
voltorka@voltorka.is

Helgi Pálsson
S:898-4476
helgi@voltorka.is

Baldvin Ó. Gunnarsson
S:855-3155
baldvin@voltorka.is

Verkefni
Baughamar 9-11

Staður
Hafnarfjörður

Skýring
Sökkulskaut

Hönnun,	Baldvin Ó. Gunnarsson
Kt.	261069-4589
Mkv	1:50
Teikningarnúmer	400-01-03
Teiknað,	Hlynur Haraldsson
Útgáfudagsetning,	22.10.2025
Land nr.231992	Blaðastærð A1
Verknúmer	2025-105
Útgáfa	A



