


 

SNID A-A (A)
mkv: 1 : 50



BRUNAHÖNNUÐUR

ELDVARNAREFTIRLIT

SKÝRINGAR

LYKILMYND

BREYTING	DAGSETNING	TEIKN.
e:		
d:		
c:		
b:		
a:		

BAUGHAMAR 1 (MHL.01)

HAFNARFJÖRDUR
VERKTEIKNING
SNID A-A - (A)

VERK
21-655
BLAD
AV-2000


REYKJAVÍK 01.06.2023

BREYTT	BREYTING
HANNAD HB/GÖE	TEIKNAD HB/GÖE
YFIRFARID	JEJ
KVARDI	1:50
SAMPYKKT	HÖNNUNARSTJÓRI
	Jóhann Einar Jónsson
	Kt. 090982-3549

TEIKNA
TEIKNISTOFA ARKITEKTA

SUDURLANDSBRÁUT 20 108 REYKJAVÍK
KAUPANGI VÍÐ MYRARVEG 600 AKUREYRI
NETFÖNG: teikna@teikna.is

SÍMI 552 8740
SÍMI 461 5508
VEFFANG: teikna.is

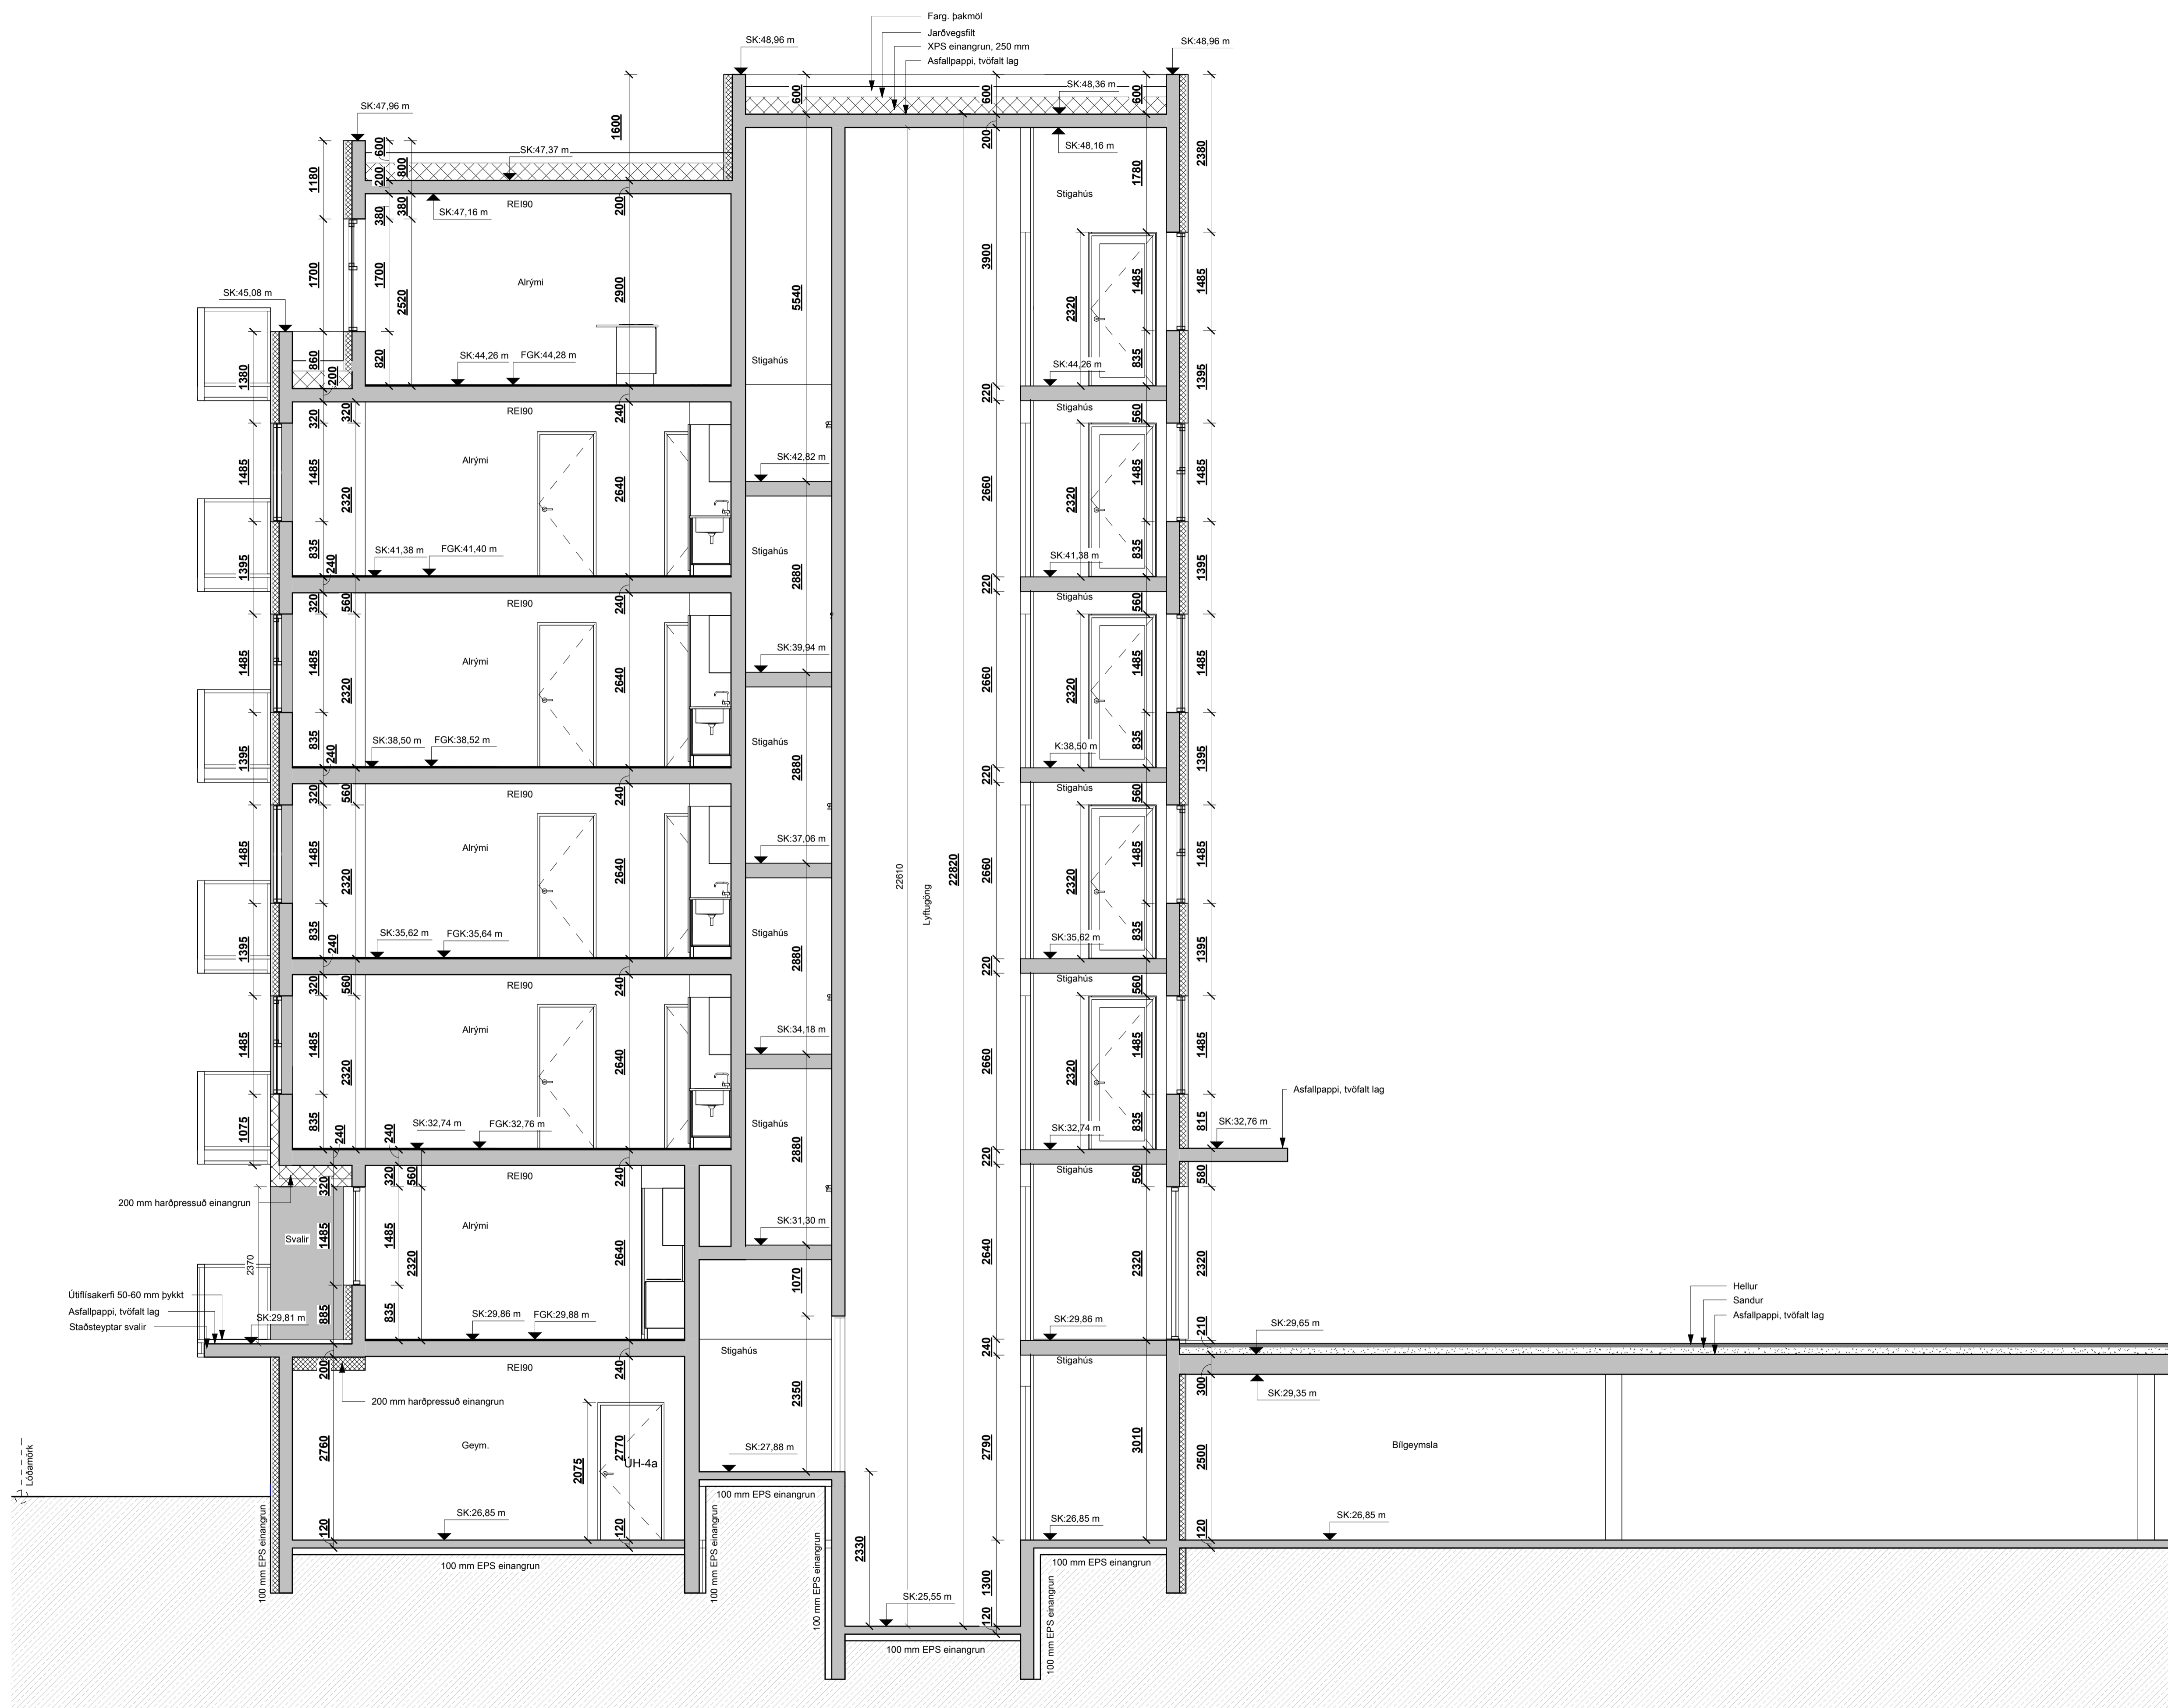

BRUNAHÖNNUÐUR

ELDVARNAREFTIRLIT

SKÝRINGAR

LYKILMYND

BREYTING	DAGSETNING TEIKN.
e:	
d:	
c:	
b:	
a:	

BAUGHAMAR 1 (MHL.01)

HAFNARFJÖRÐUR
VERKTEIKNING
SNID B-B - (A)

VERK 21-655
BLAD AV-2002

REYKJAVÍK 01.06.2023


BREYTT	BREYTING
HANNAÐ HB/GÖE	TEIKNAD HB/GÖE
YFIRFARID	JEJ
KVARDI 1:50	BLADSTÆRD A1
SAMÞYKKT	HÖNNUNARSTJÓRI Jóhann Einar Jónsson Kt. 090982-3549

TEIKNA
TEIKNISTOFA ARKITEKTA

SUDURLANDSBRAUT 20 108 REYKJAVÍK
KAUPANGI VÍÐ MYRARVEG 600 AKUREYRI
NETFÖNG: teikna@teikna.is

SÍMI 552 8740
SÍMI 461 5508
VEFFANG: teikna.is

SNID B-B (A)
mkv: 1 : 50

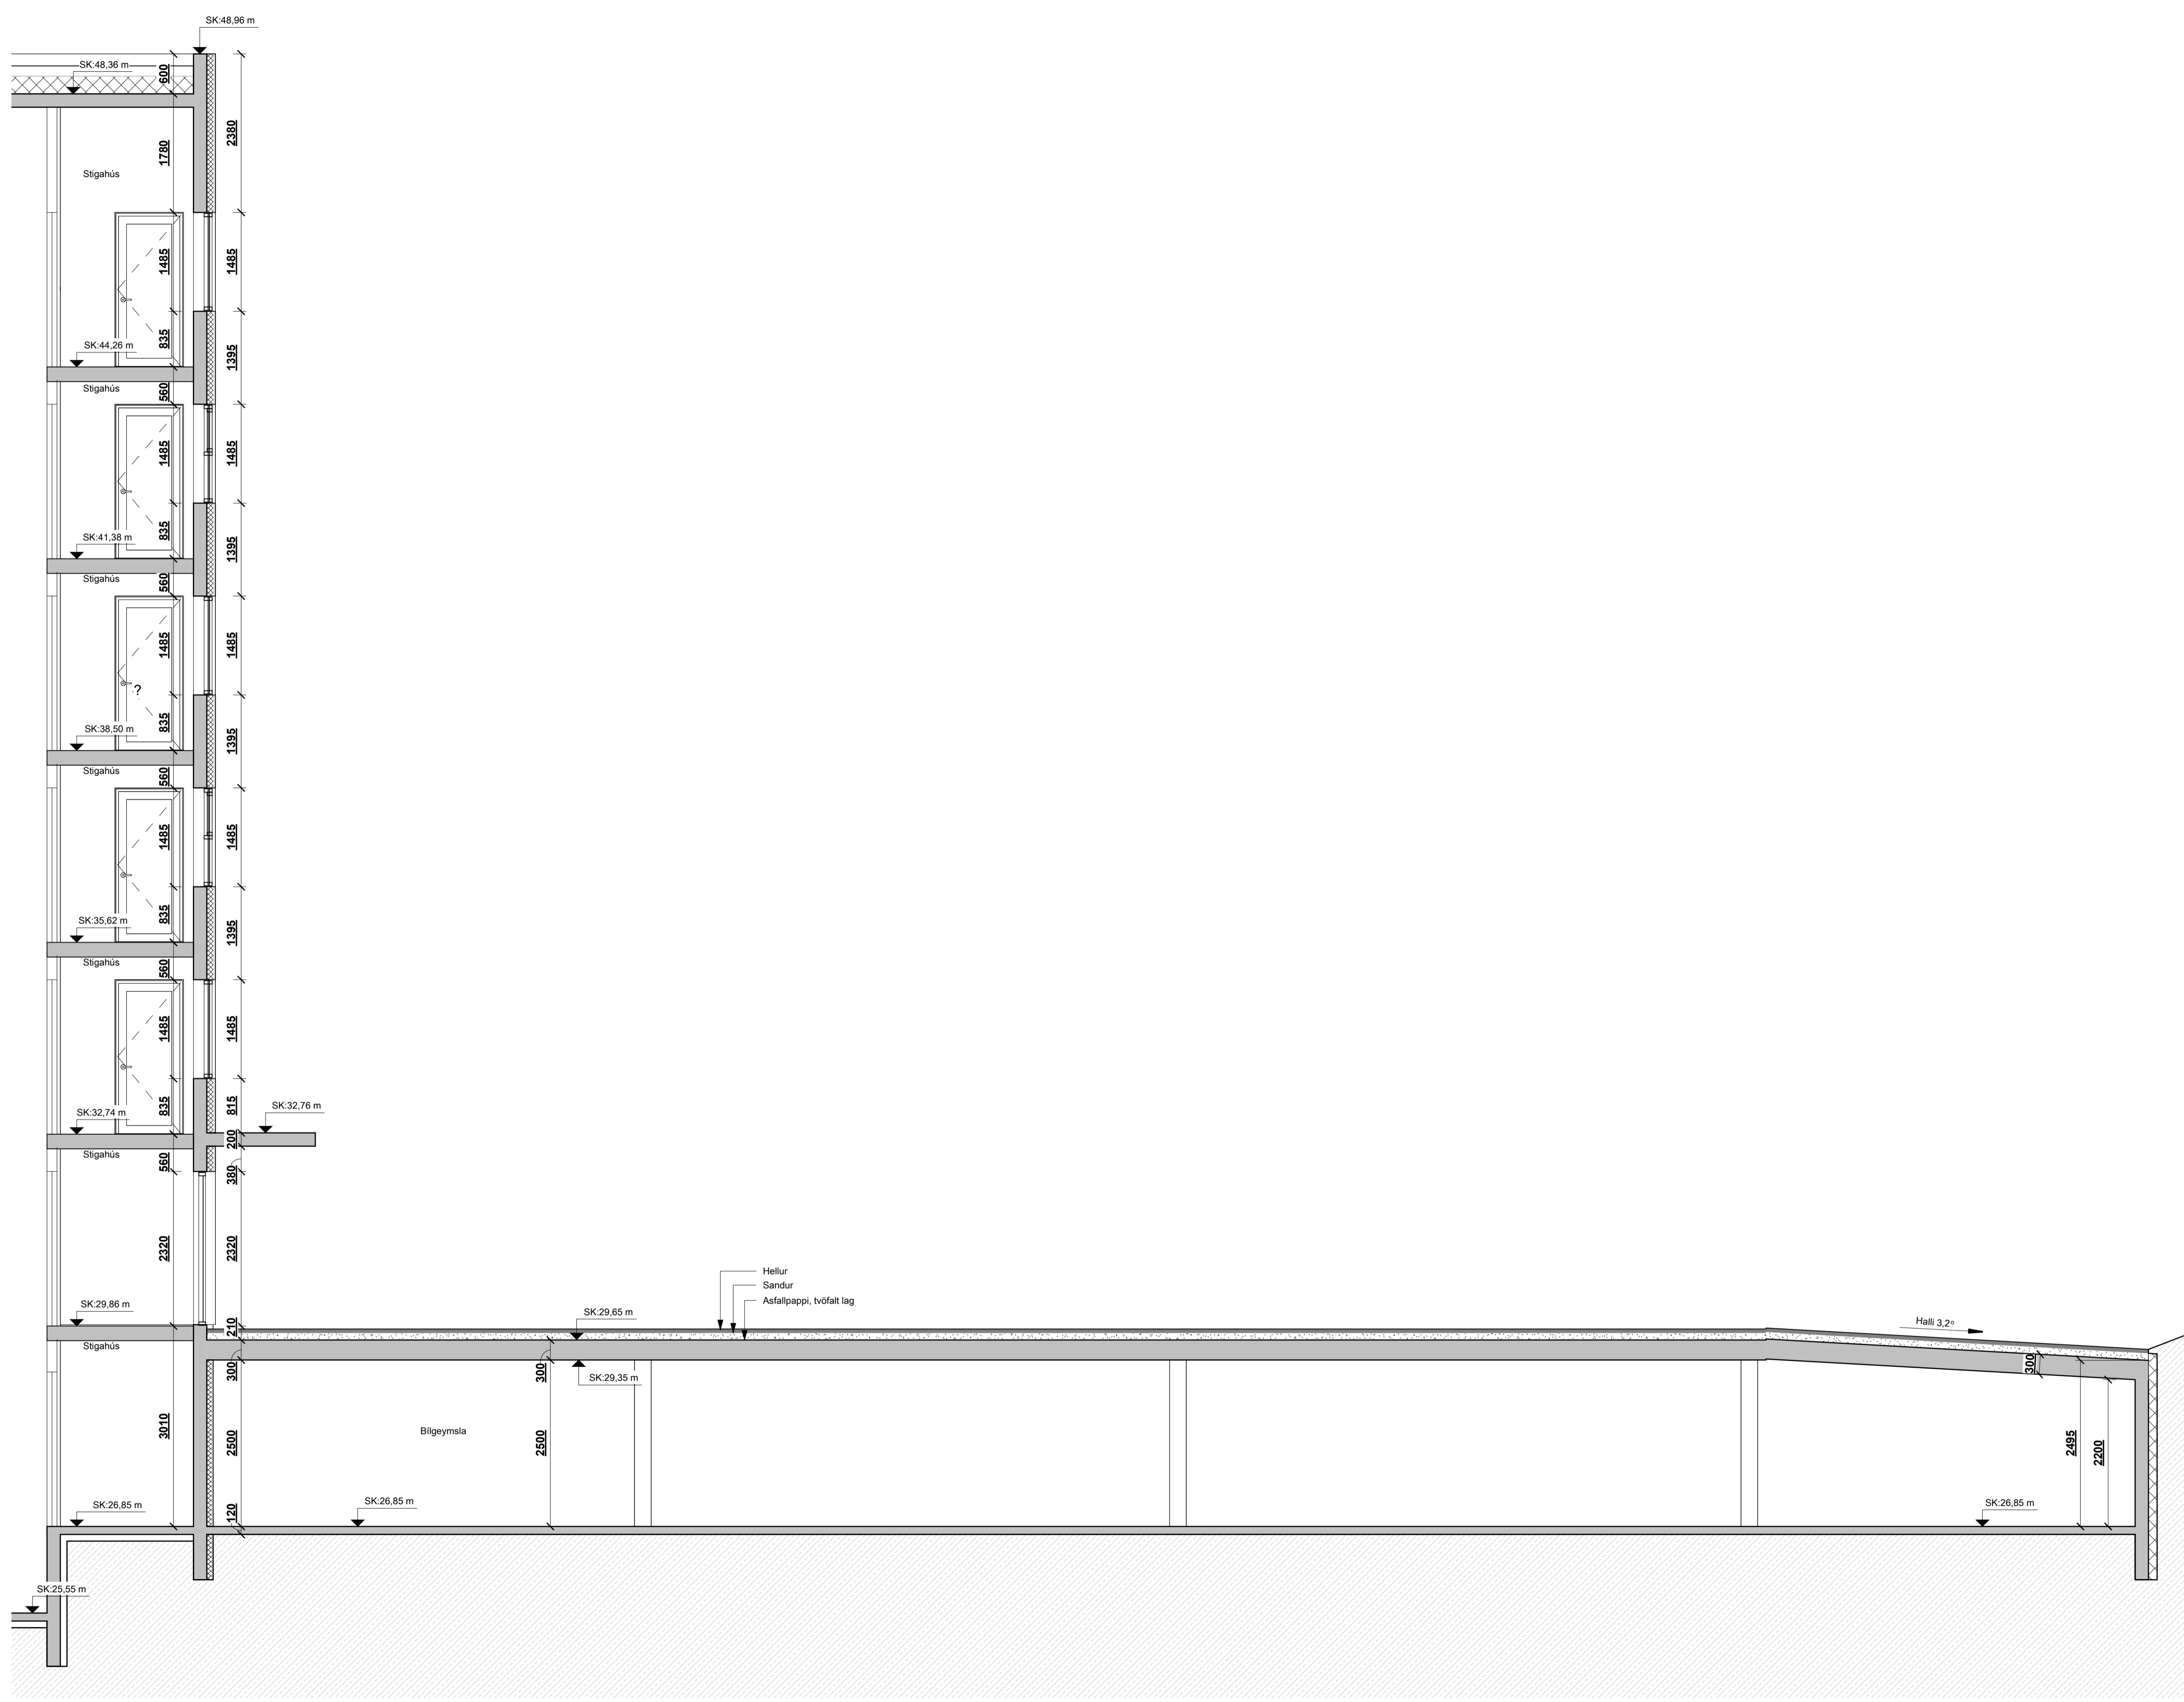

SNID B-B (B)
mkv: 1 : 50

BRUNAHÖNNUÐUR

ELDVARNAREFTIRLIT

SKÝRINGAR

LYKILMYND

BREYTING	DAGSETNING	TEIKN.
e:		
d:		
c:		
b:		
a:		

BAUGHAMAR 1 (MHL.01)

HAFNARFJÖRDUR

VERKTEIKNING

SNID B-B - (B)

VERK
21-655
BLAÐ
AV-2003

REYKJAVÍK 01.06.2023

BREYTT | BREYTING


HANNAÐ HB/GÖE | TEIKNAD HB/GÖE | YFIRFARID | JEJ

KVARDI 1:50 | BLAÐSTÆRÐ A1

SAMÞYKKT | HÖNNUNARSTJÓRI
Jóhann Einar Jónsson
Kf. 090982-3549

SÚDURLANDSBRAUT 20 108 REYKJAVÍK SÍMI 552 8740
KAUPANGI VÍÐ MYRRARVEG 600 AKUREYRI SÍMI 461 5508
NETFONG: teikna@teikna.is VEFFANG: teikna.is

Löðsmörk

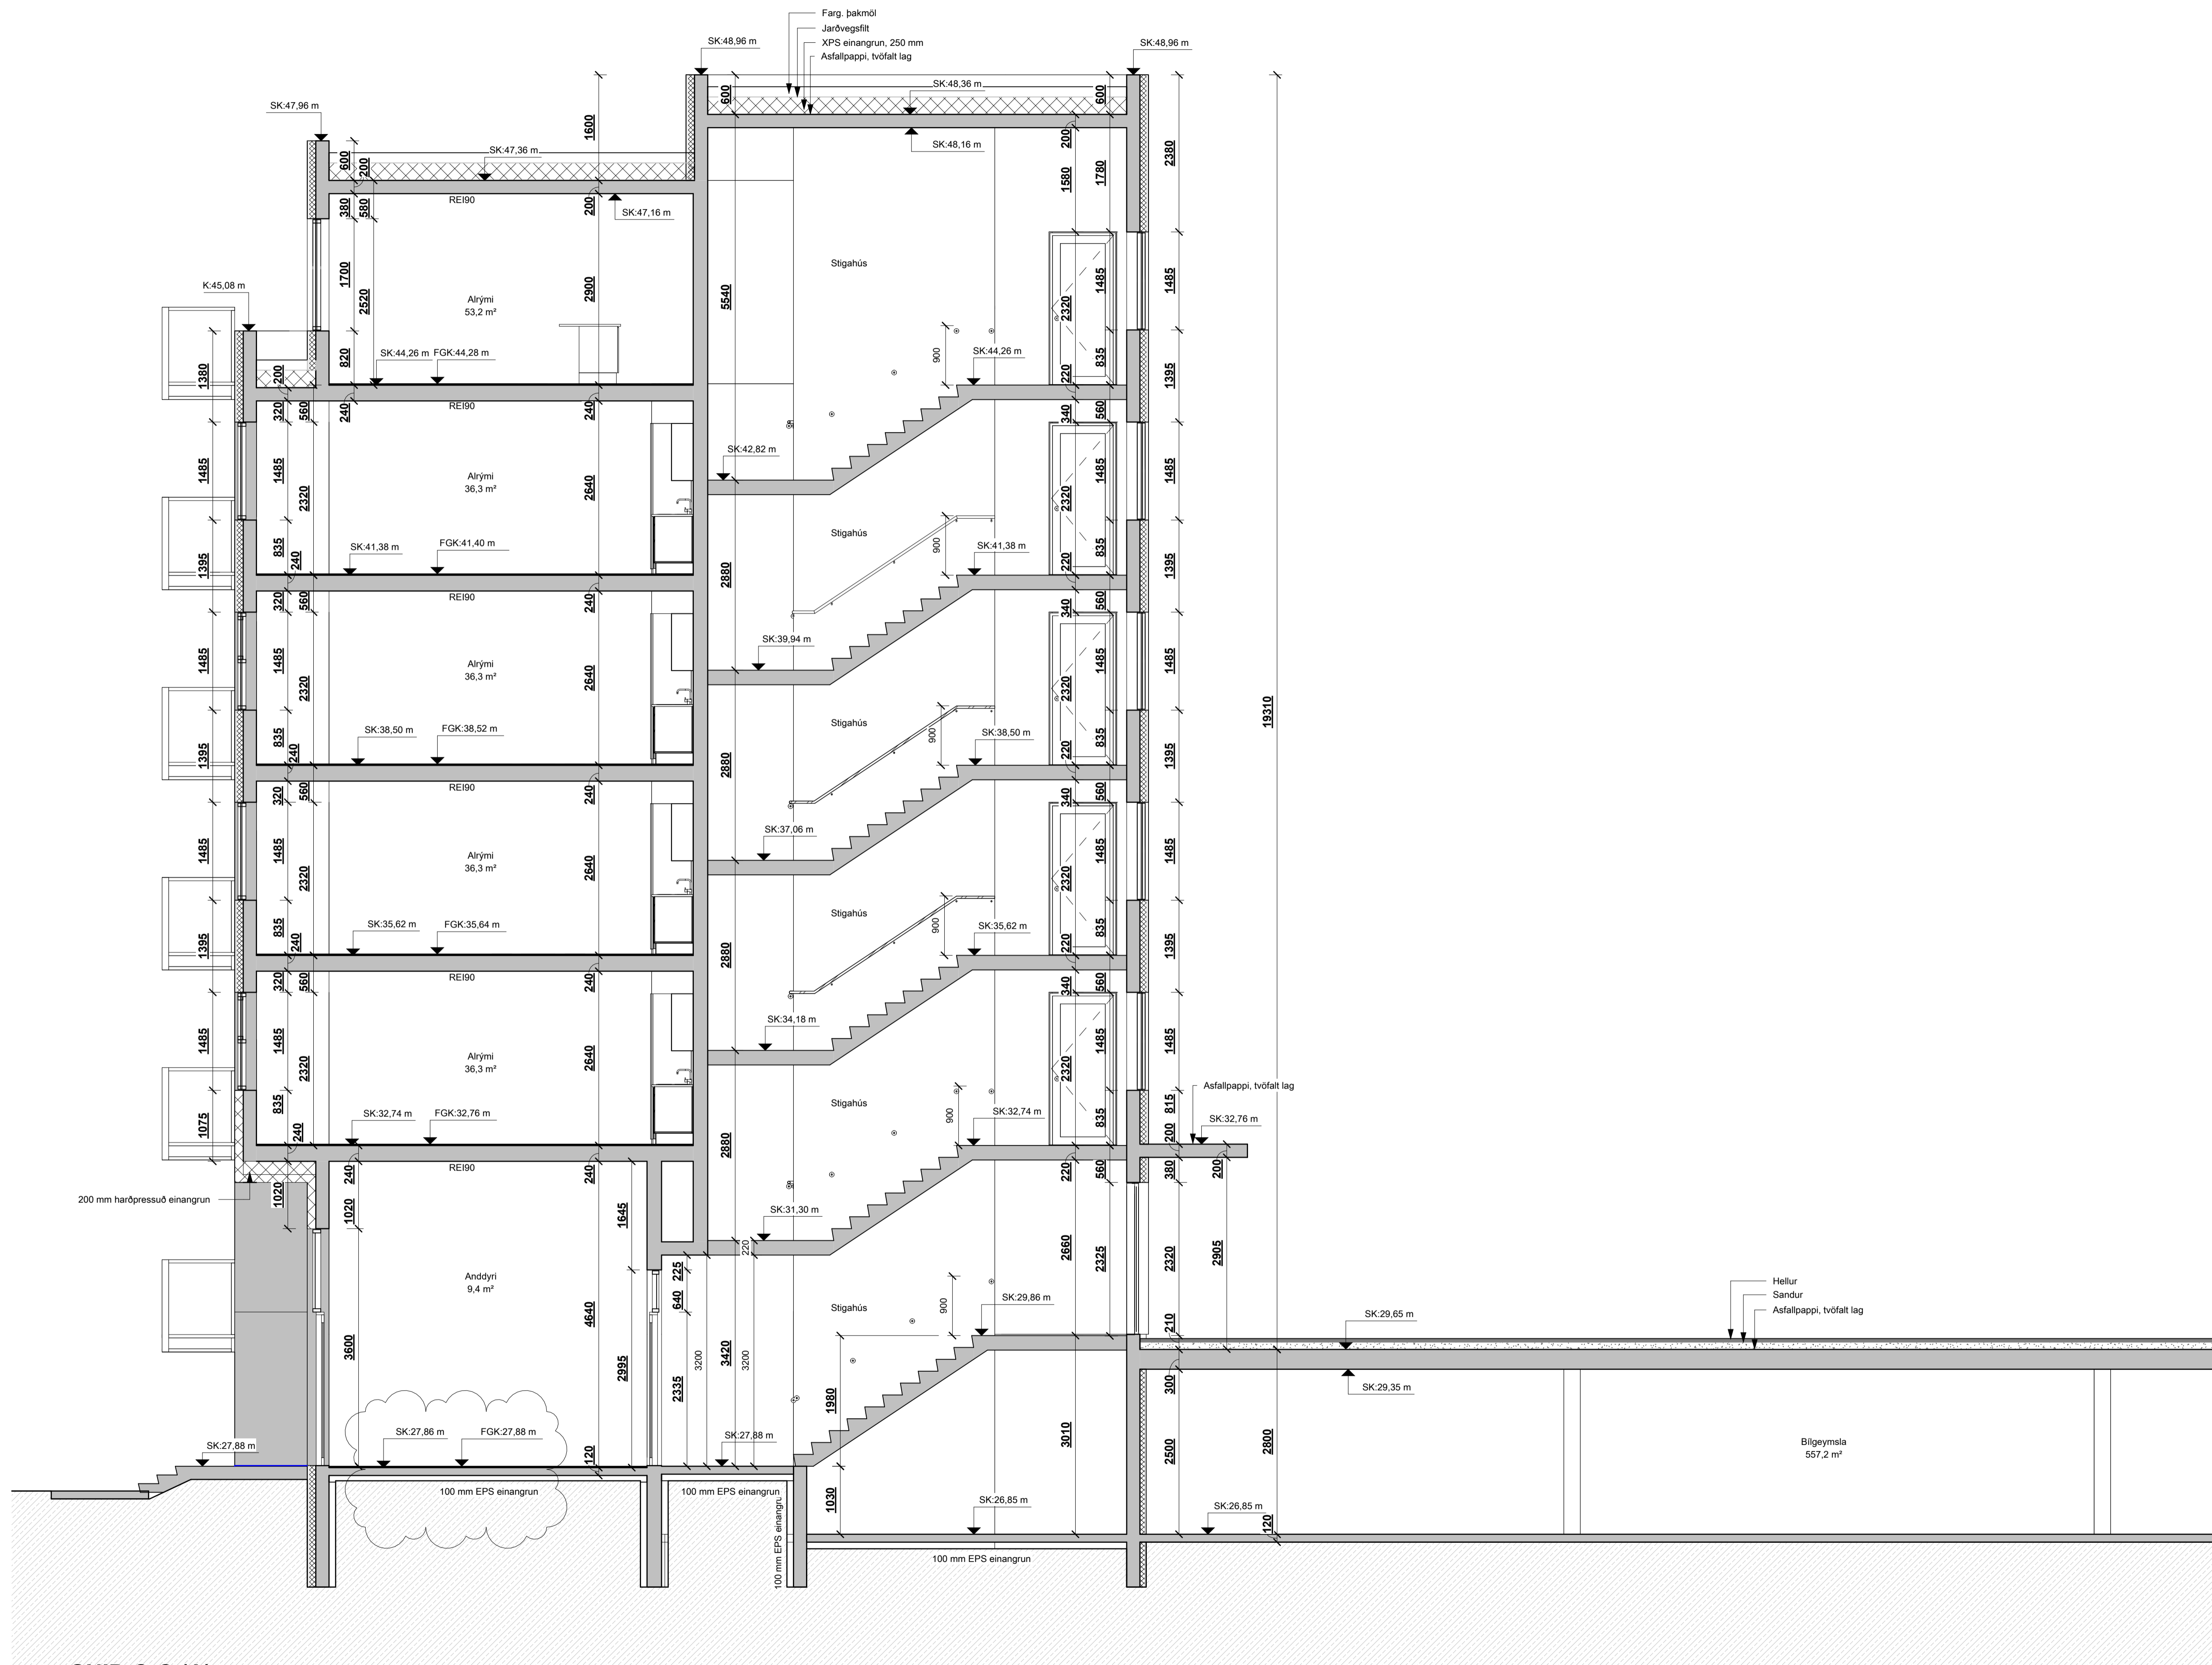

SNID C-C (A)
mkv: 1 : 50

BRUNAHÖNNUÐUR

ELDVARNAREFTIRLIT

SKÝRINGAR

LYKILMYND

BREYTING	DAGSETNING	TEIKN.
e:		
d:		
c:		
b:		
a:	Kóti á anddyri lækkar um 20 mm	11.07.2023 HB

BAUGHAMAR 1 (MHL.01)

HAFNARFJÖRÐUR
VERKTEIKNING
SNID C-C - (A)

VERK 21-655
BLAD AV-2004


REYKJAVÍK 01.06.2023
BREYTT 11.07.2023
HANNAD HB/GÖE TEIKNAD HB/GÖE YFIRFARID JEJ
KVARDI 1:50
SAMPYKKT

BLADSTÆRD A1
HÖNNUNARSTJÓRI
Jóhann Einar Jónsson
Kt. 090982-3549

TEIKNA
TEIKNISTOFA ARKITEKTA

SUDURLANDSBRÁUT 20 108 REYKJAVÍK
KAUPANGI VÍÐ MYRARVEG 600 AKUREYRI
NETFÖNG: teikna@teikna.is

SÍMI 552 8740
SÍMI 461 5508
VEFFANG: teikna.is

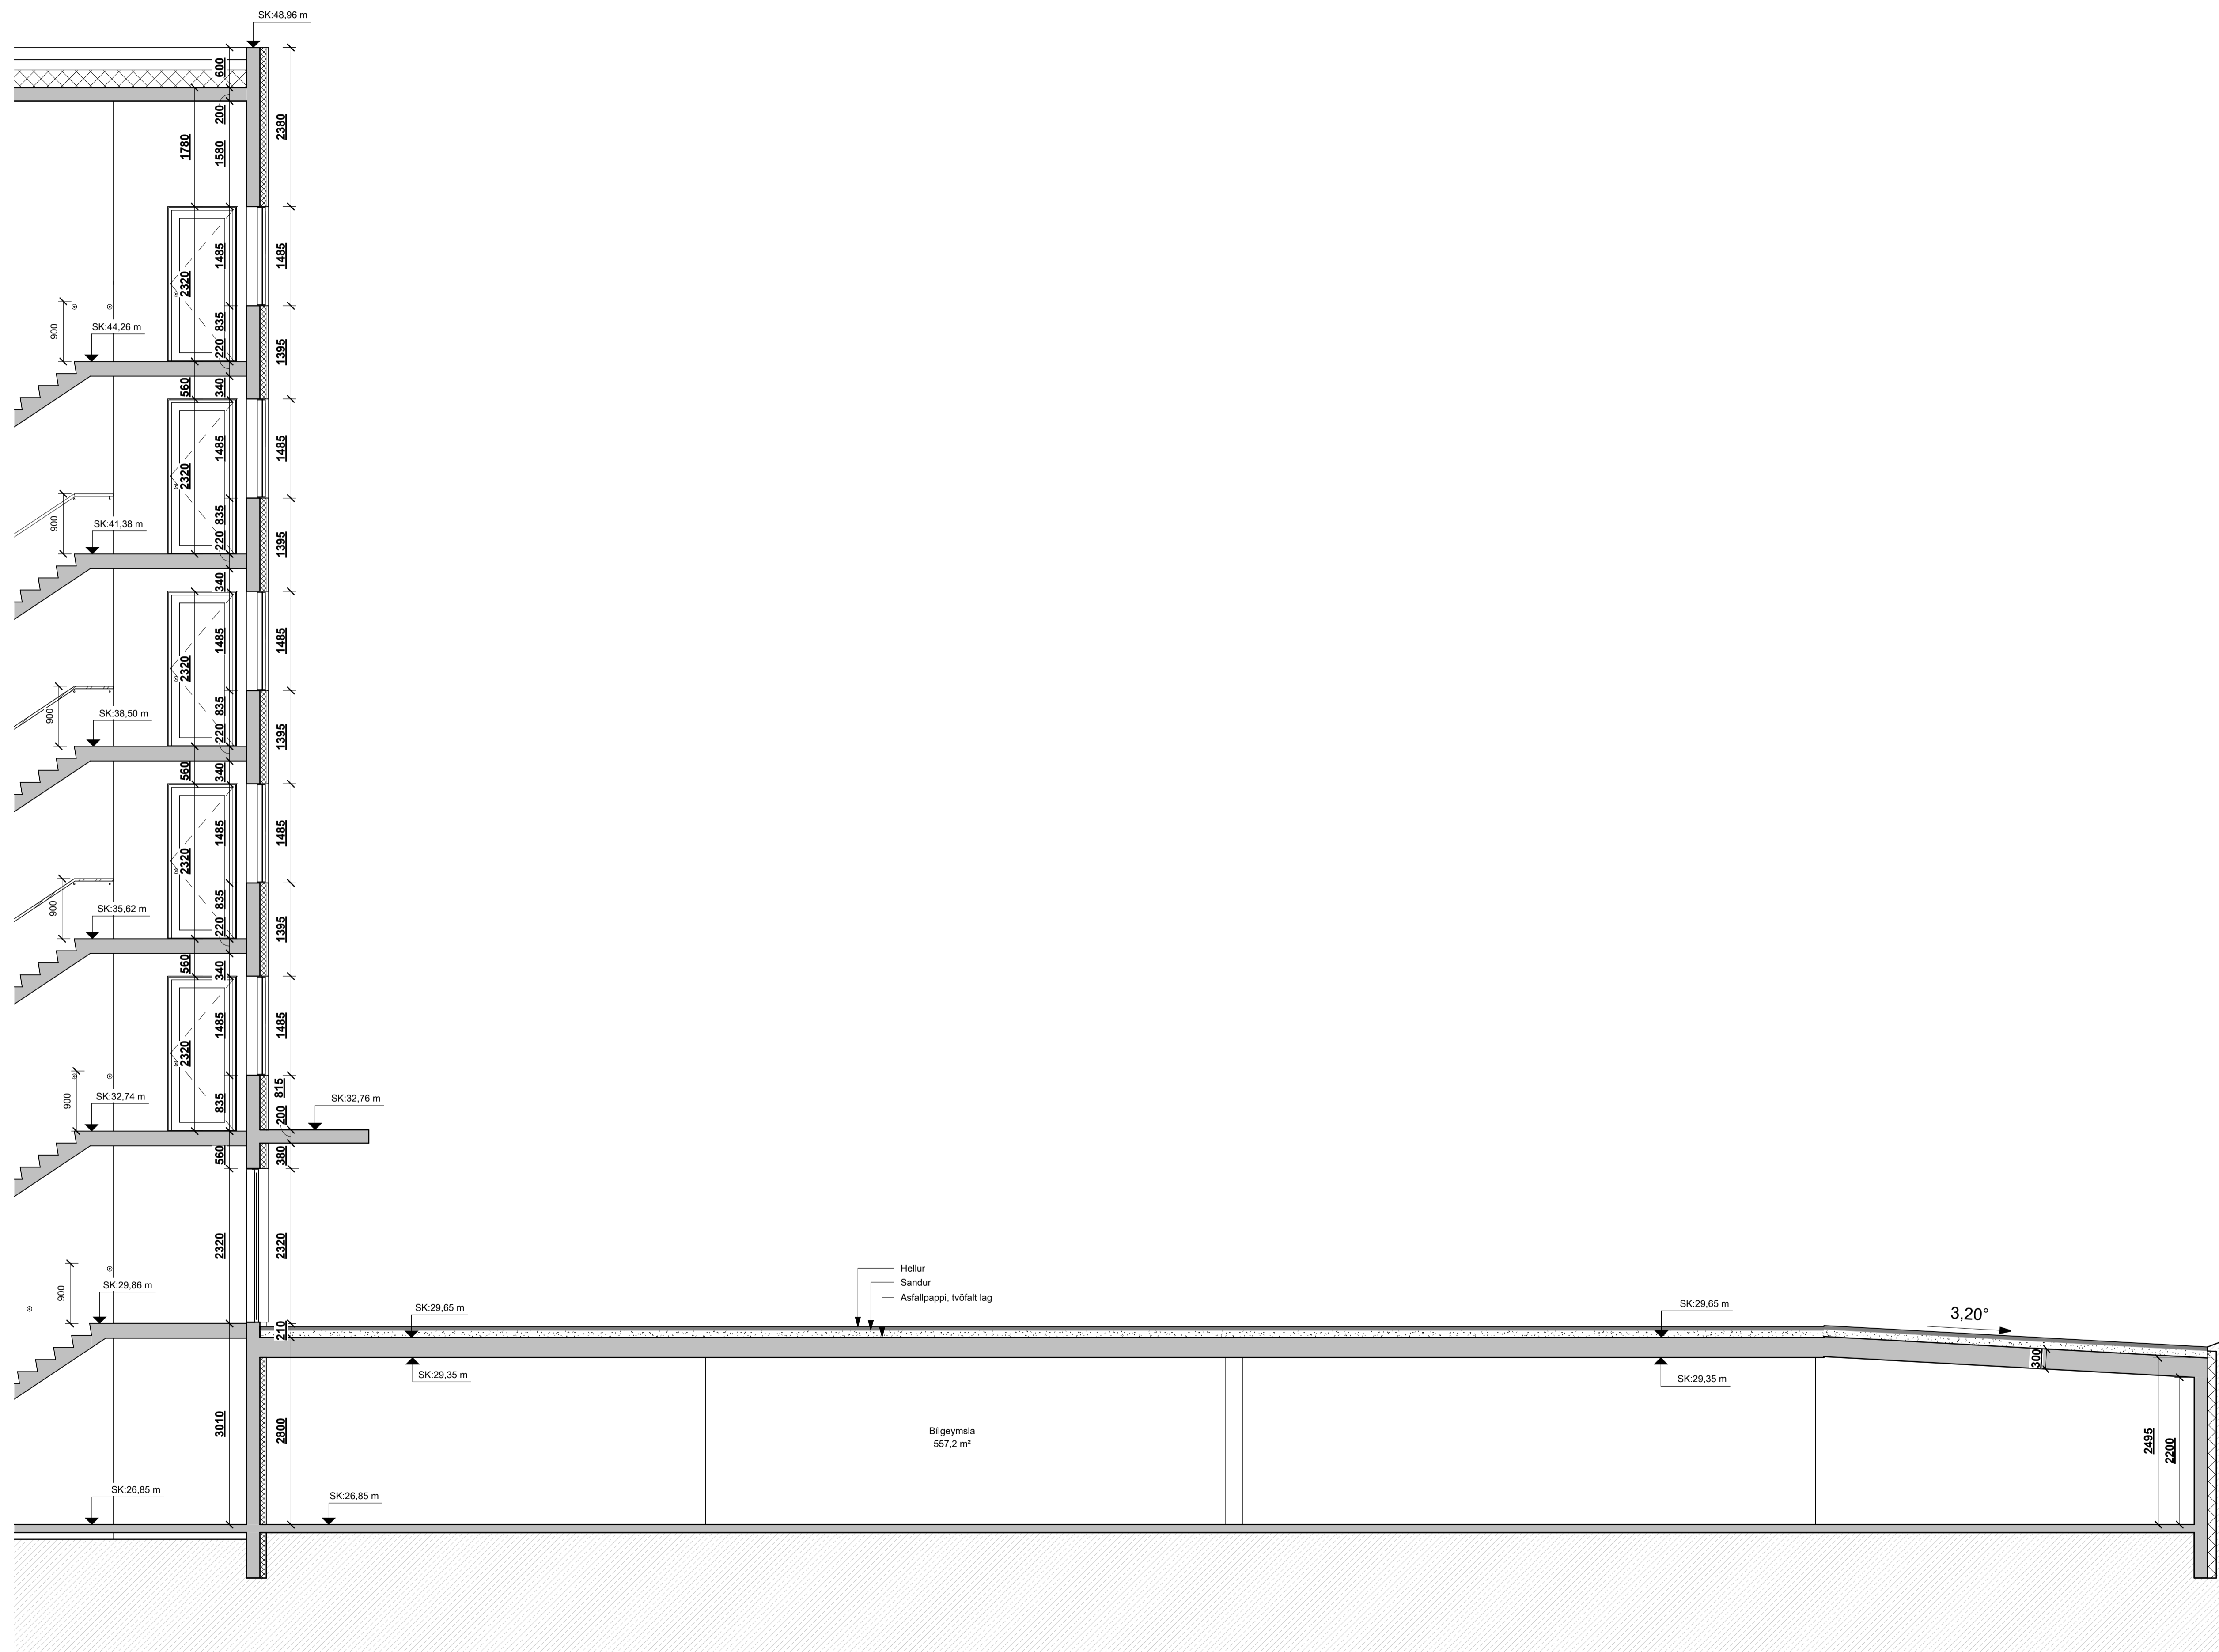

SNID C-C (B)
mkv: 1 : 50

BRUNAHÖNNUÐUR

ELDVARNAREFTIRLIT

SKÝRINGAR


LYKILMYND

BREYTING	DAGSETNING	TEIKN.
e:		
d:		
c:		
b:		
a:		

BAUGHAMAR 1 (MHL.01)
HAFNARFJÖRDUR
VERKTEIKNING
SNID C-C - (B)

VERK
21-655
BLAD
AV-2005

REYKJAVÍK 01.06.2023	BREYTING
BREYTT	BREYTING
HANNAÐ HB/GÖE	TEIKNAD HB/GÖE
YFIRFARID	JEJ
KVARDI	1:50
SAMÞYKKT	BLADSTÆRD A1
	HÖNNUNARSTJÓRI
	Jóhann Einar Jónsson
	Kt. 090982-3549

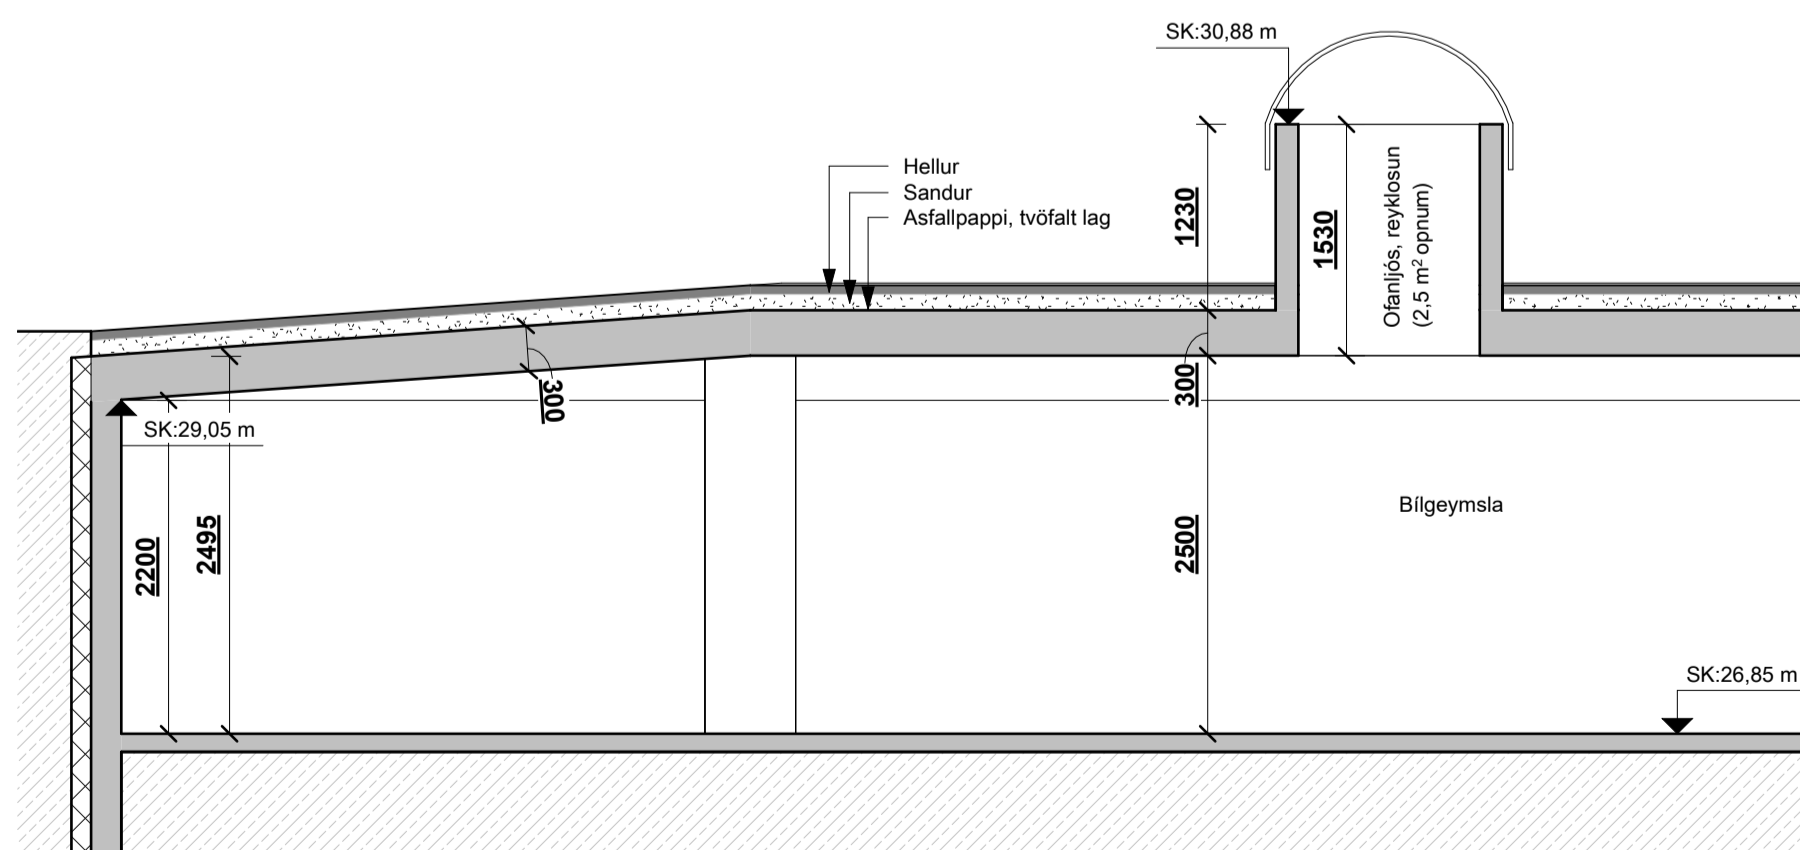

SNÍÐ D-D
mkv: 1 : 50

BRUNAHÖNNUÐUR

ELDVARNAREFTIRLIT

SKÝRINGAR

LYKILMYND

BREYTING DAGSETNING TEIKN.

BREYTING	DAGSETNING	TEIKN.
e:		
d:		
c:		
b:		
a:		


BAUGHAMAR 1 (MHL.01)
HAFNARFJÖRÐUR
VERKTEIKNING
SNÍÐ D-D

VERK
21-655
BLAÐ
AV-2006

REYKJAVÍK 01.06.2023
BREYTT
HANNAD HB/GÖE TEIKNAD HB/GÖE YFIRFARID JEJ
KVARDI 1:50
SAMPYKKT

BLADSTÆRD A1
HÖNNUNARSTJÓRI
Jóhann Einar Jónsson
Kt. 090982-3549



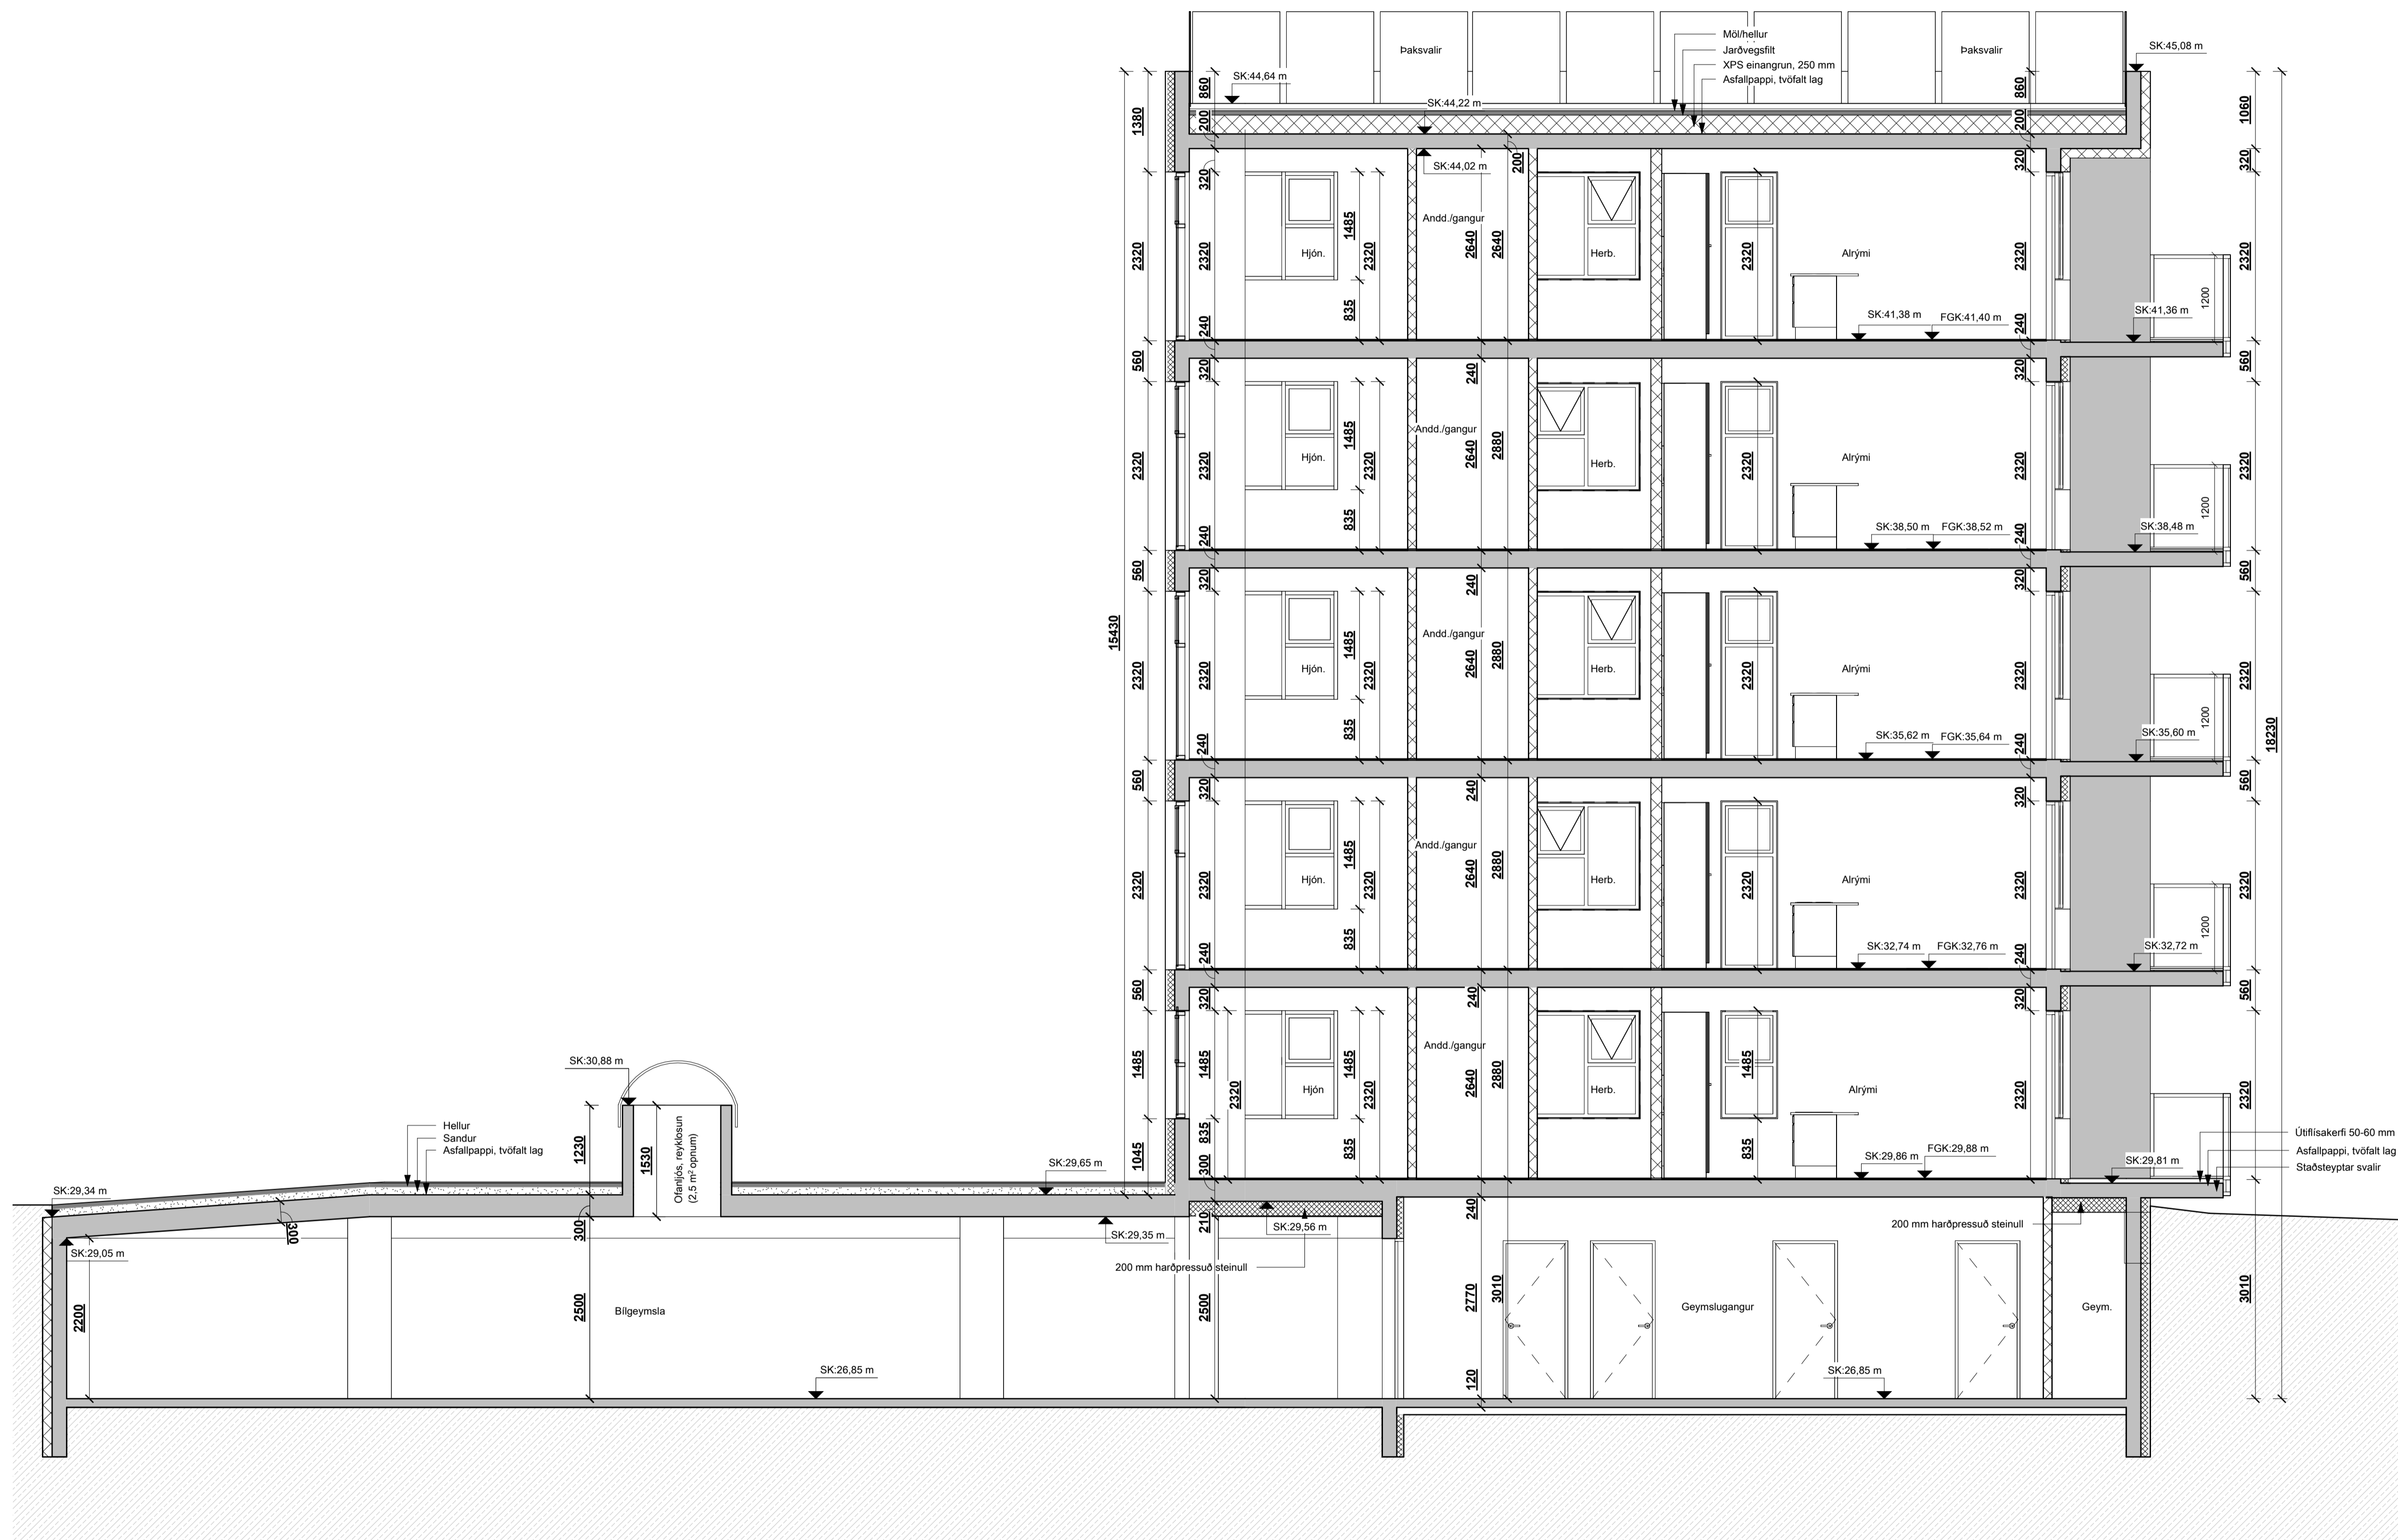

SNID E-E
mkv: 1 : 50

BRUNAHÖNNUÐUR

ELDVARNAREFTIRLIT

SKÝRINGAR

LYKILMYND

BREYTING DAGSETNING TEIKN.

BREYTING	DAGSETNING	TEIKN.
e:		
d:		
c:		
b:		
a:		

BAUGHAMAR 1 (MHL.01)

HAFNARFJÖRÐUR
VERKTEIKNING
SNID E-E

VERK
21-655
BLAÐ
AV-2007

REYKJAVÍK 01.06.2023	BREYTING
BREYTT	BREYTING
HANNAÐ HB/GÖE	TEIKNAD HB/GÖE
YFIRFARID	JEJ
KVARDI	BLADSTÆRÐ A1
SAMÞYKKT	HÖNNUNARSTJÓRI Jóhann Einar Jónsson Kt. 090982-3549

