


GRUNNMYND INNGANGSHÆÐ OG KJALLARA

mkv: 1 : 20

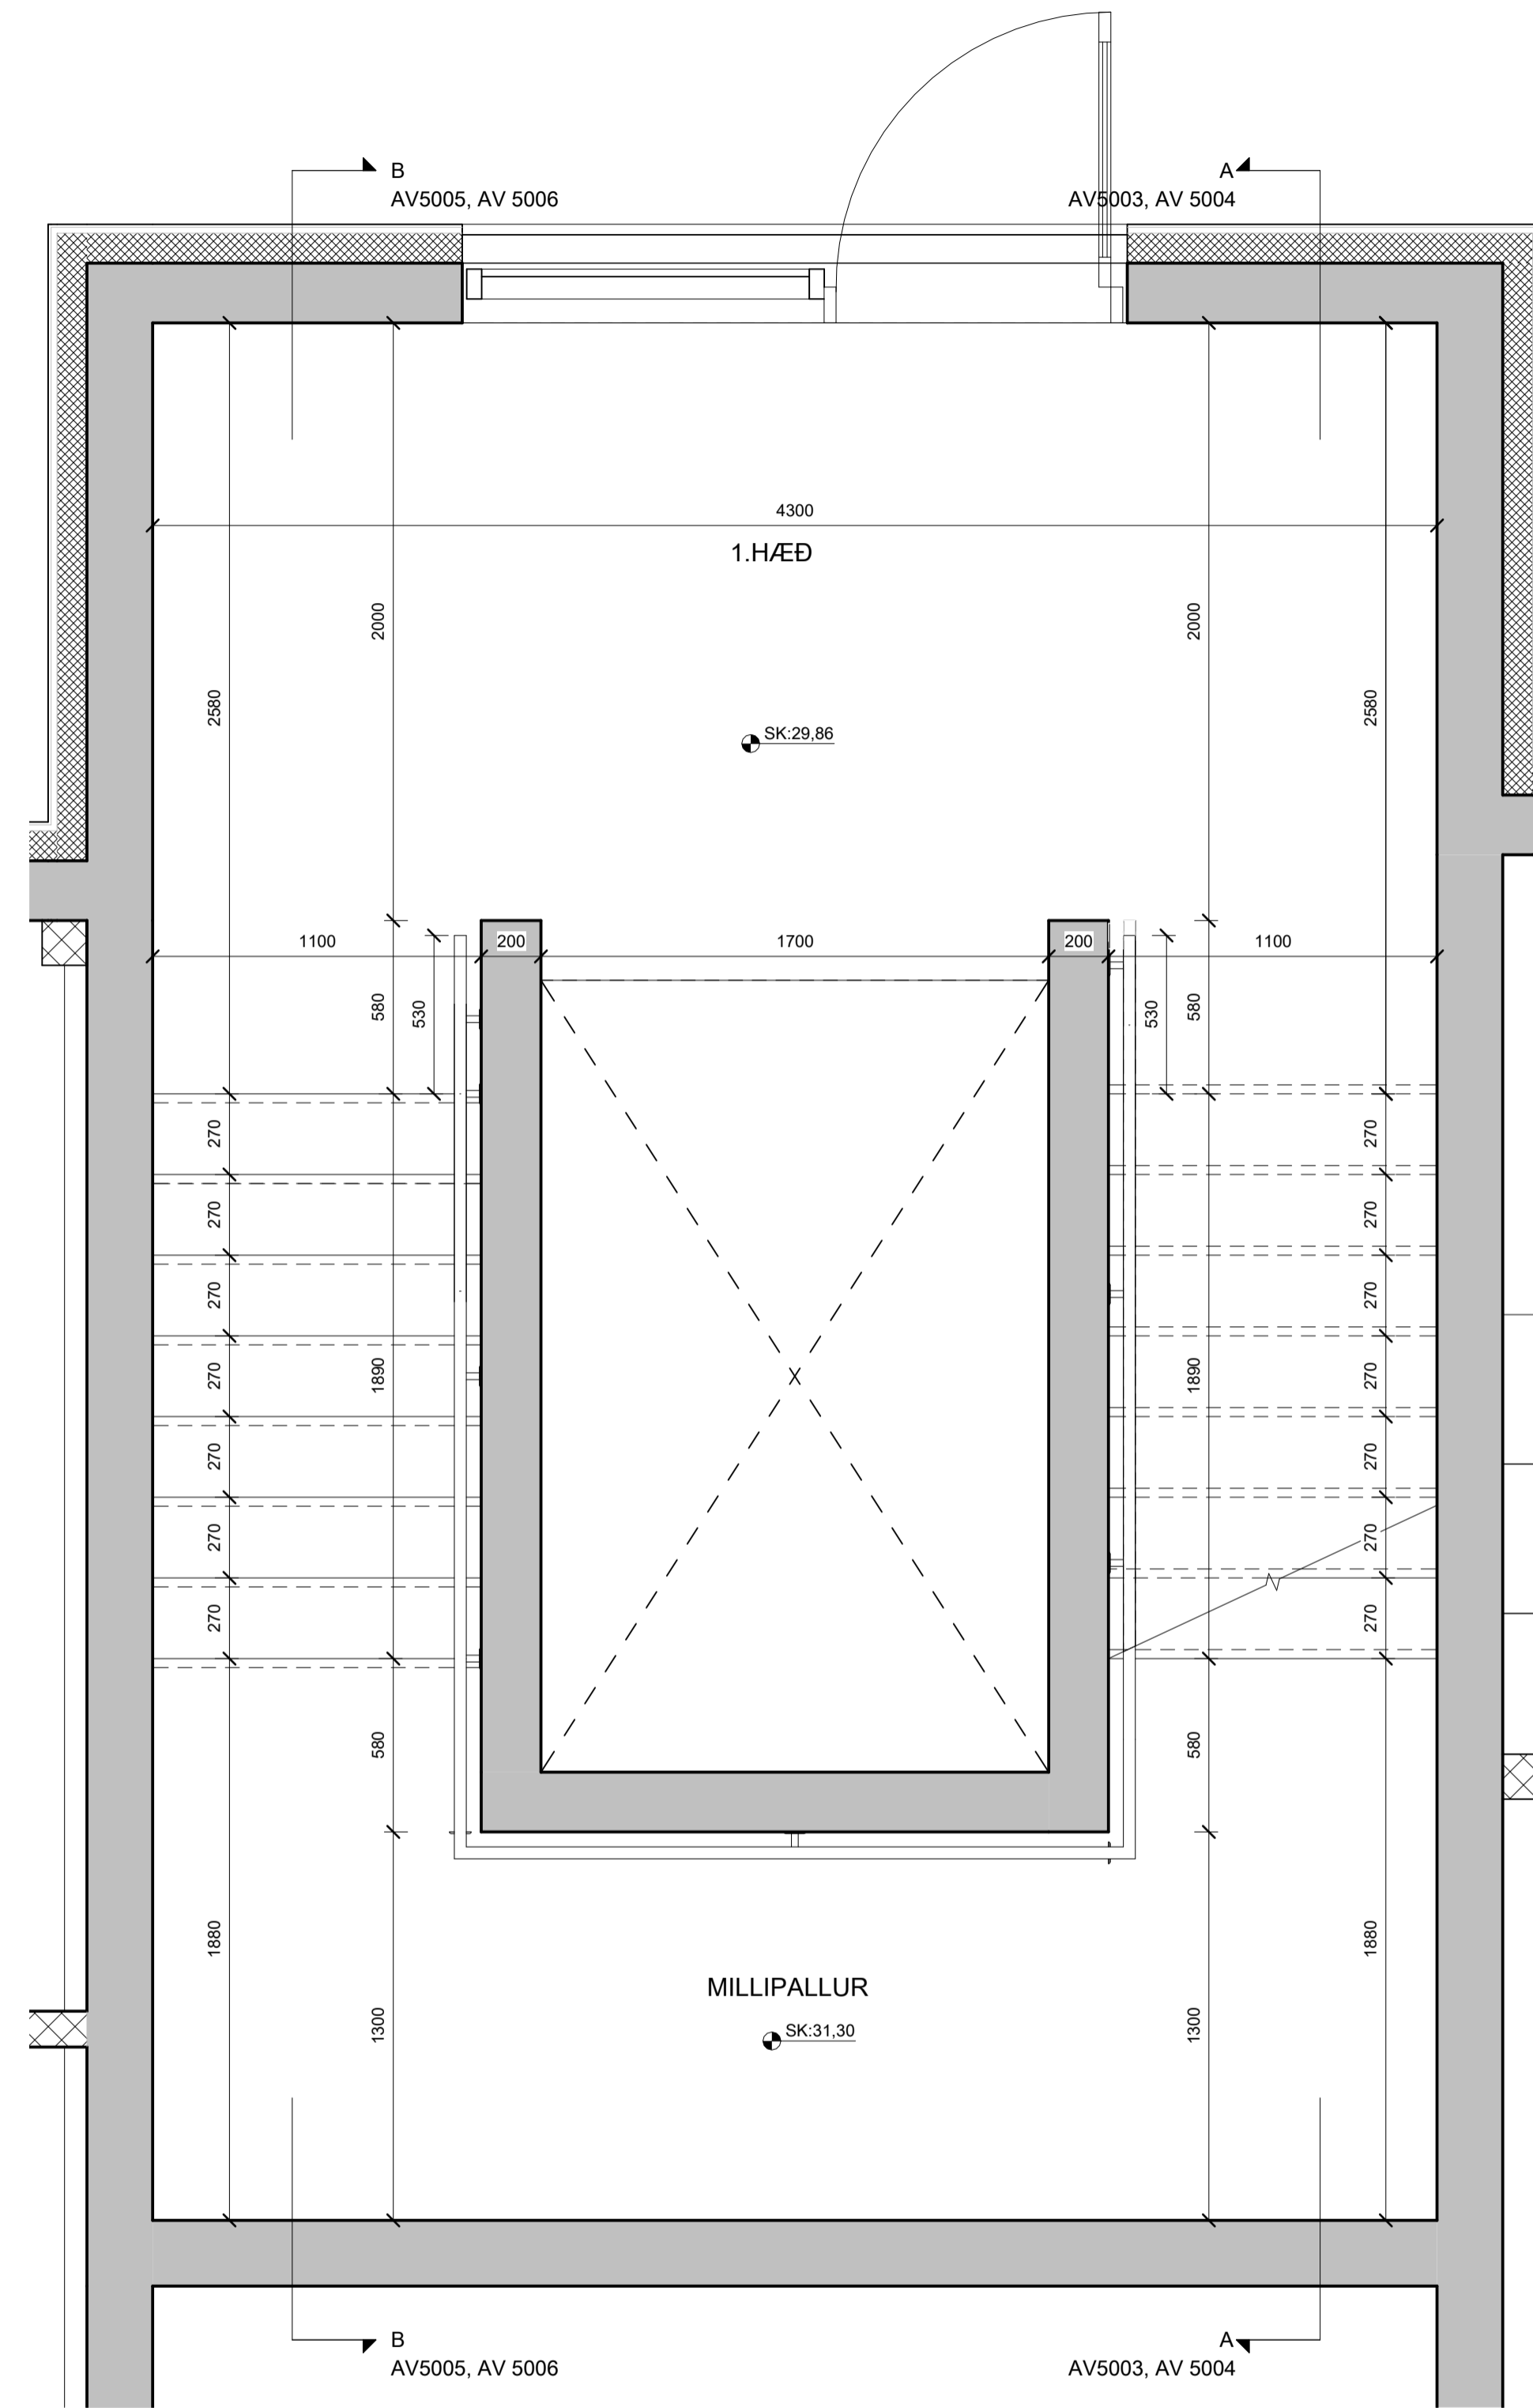

GRUNNMYND 1.HÆÐ

mkv: 1 : 20

BRUNAHÖNNUDUR

ELDVARNAREFTIRLIT

SKÝRINGAR

Stigi:
 uppstig 180
 framstig 270
 táskot 30

LYKILMYND

BREYTING DAGSETNING TEIKN.

BREYTING	DAGSETNING	TEIKN.
e:		
d:		
c:		
b:		
a:		

BAUGHAMAR 1 (MHL.01)

HAFNARFJÖRDUR
 VERKTEIKNING
 STIGAR, GRUNNMYNDIR, KJALLARI
 OG 1. HÆÐ

VERK
 21-655
 BLAD
 AV-5001

REYKJAVÍK 13.09.2023

BREYTT	BREYTING
HANNAD GÖE	TEIKNAD GÖE YFIRFARID JEJ
KVARDI	BLADSTÆRD A1
SAMPYKKT	HÖNNUNARSTJÓRI Jóhann Einar Jónsson Kt. 090982-3549




SÚDURLANDSBRAUT 20 108 REYKJAVÍK SÍMI 552 8740
 KAUPANGI VÍÐ MYRARVEG 600 AKUREYRI SÍMI 461 5508
 NETFONG: teikna@teikna.is VEFFANG: teikna.is

BRUNAHÖNNUDUR	
ELDVARNAREFTIRLIT	
SKÝRINGAR	
Stigi:	
uppstig	180
framstig	270
táskot	30


LYKILMYND	
-----------	--

BREYTING	DAGSETNING	TEIKN.
e:		
d:		
c:		
b:		
a:		


BAUGHAMAR 1 (MHL.01)		VERK 21-655
HAFNARFJÖRÐUR		BLAD
VERKTEIKNING		AV-5002
STIGAR, GRUNDMYND 6.HÆÐ, HANDRÍÐ		
REYKJAVÍK 13.09.2023		
BREYTT	BREYTING	
HANNAÐ GÖE	TEIKNAD GÖE	YFIRFARID JEJ
KVARDI	BLADSTÆRD A1	
SAMÞYKKT	HÖNNUNARSTJÓRI Jóhann Einar Jónsson Kt. 090982-3549	

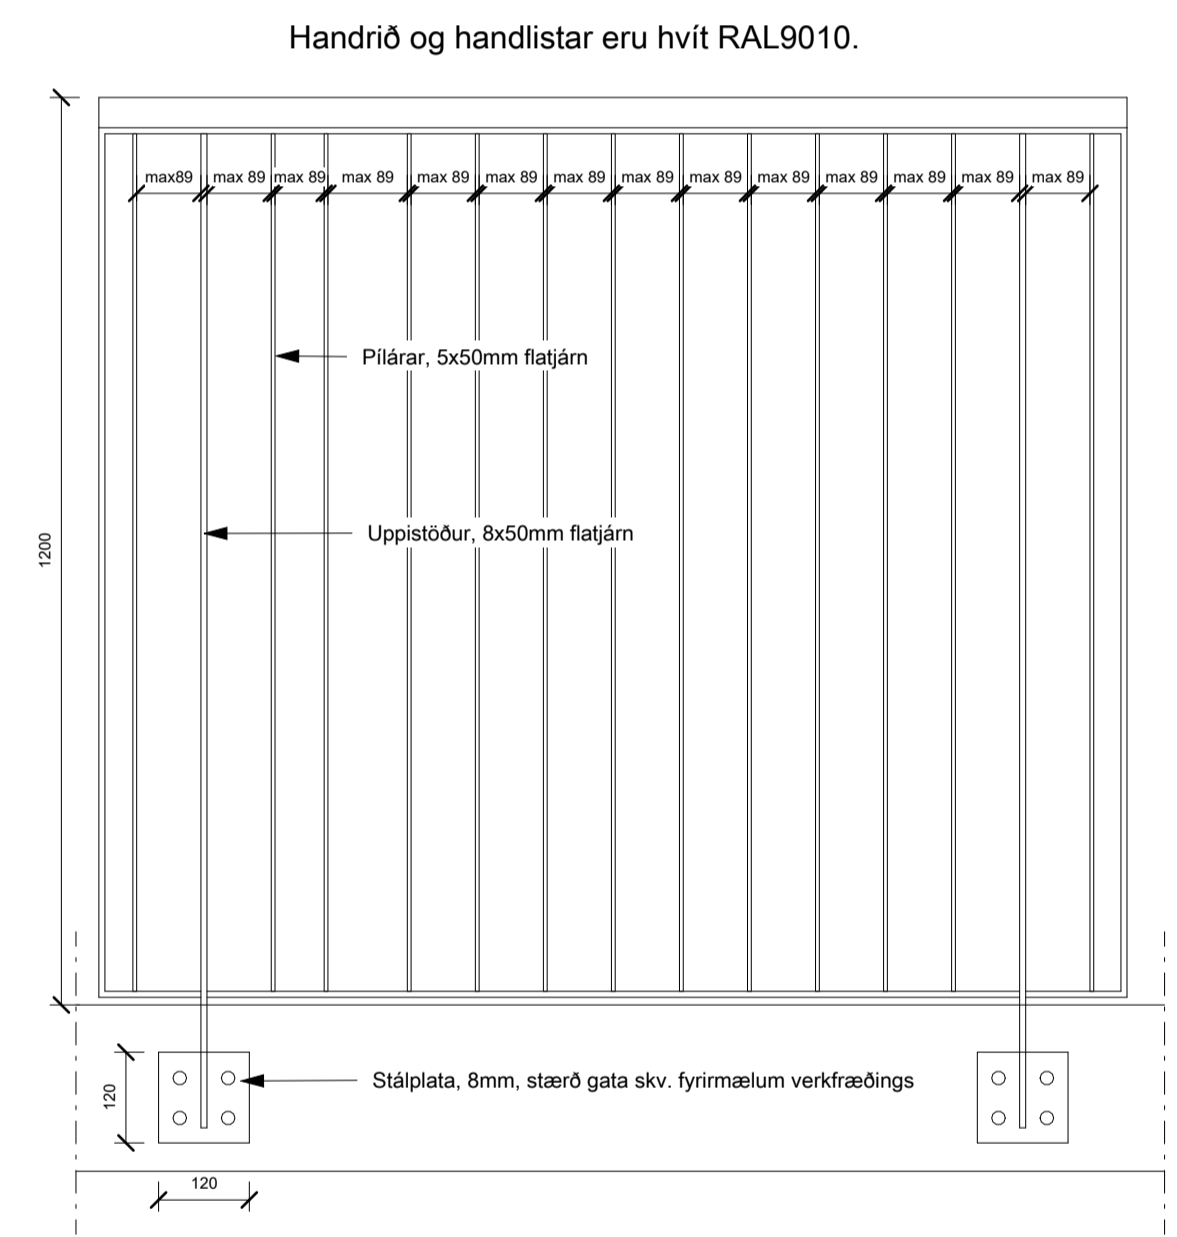

HANDRÍÐ - PRINSIPP ÚTLIT HANDRÍÐA VIÐ OP EFSTU HÆÐAR
 mkv: 1 : 10

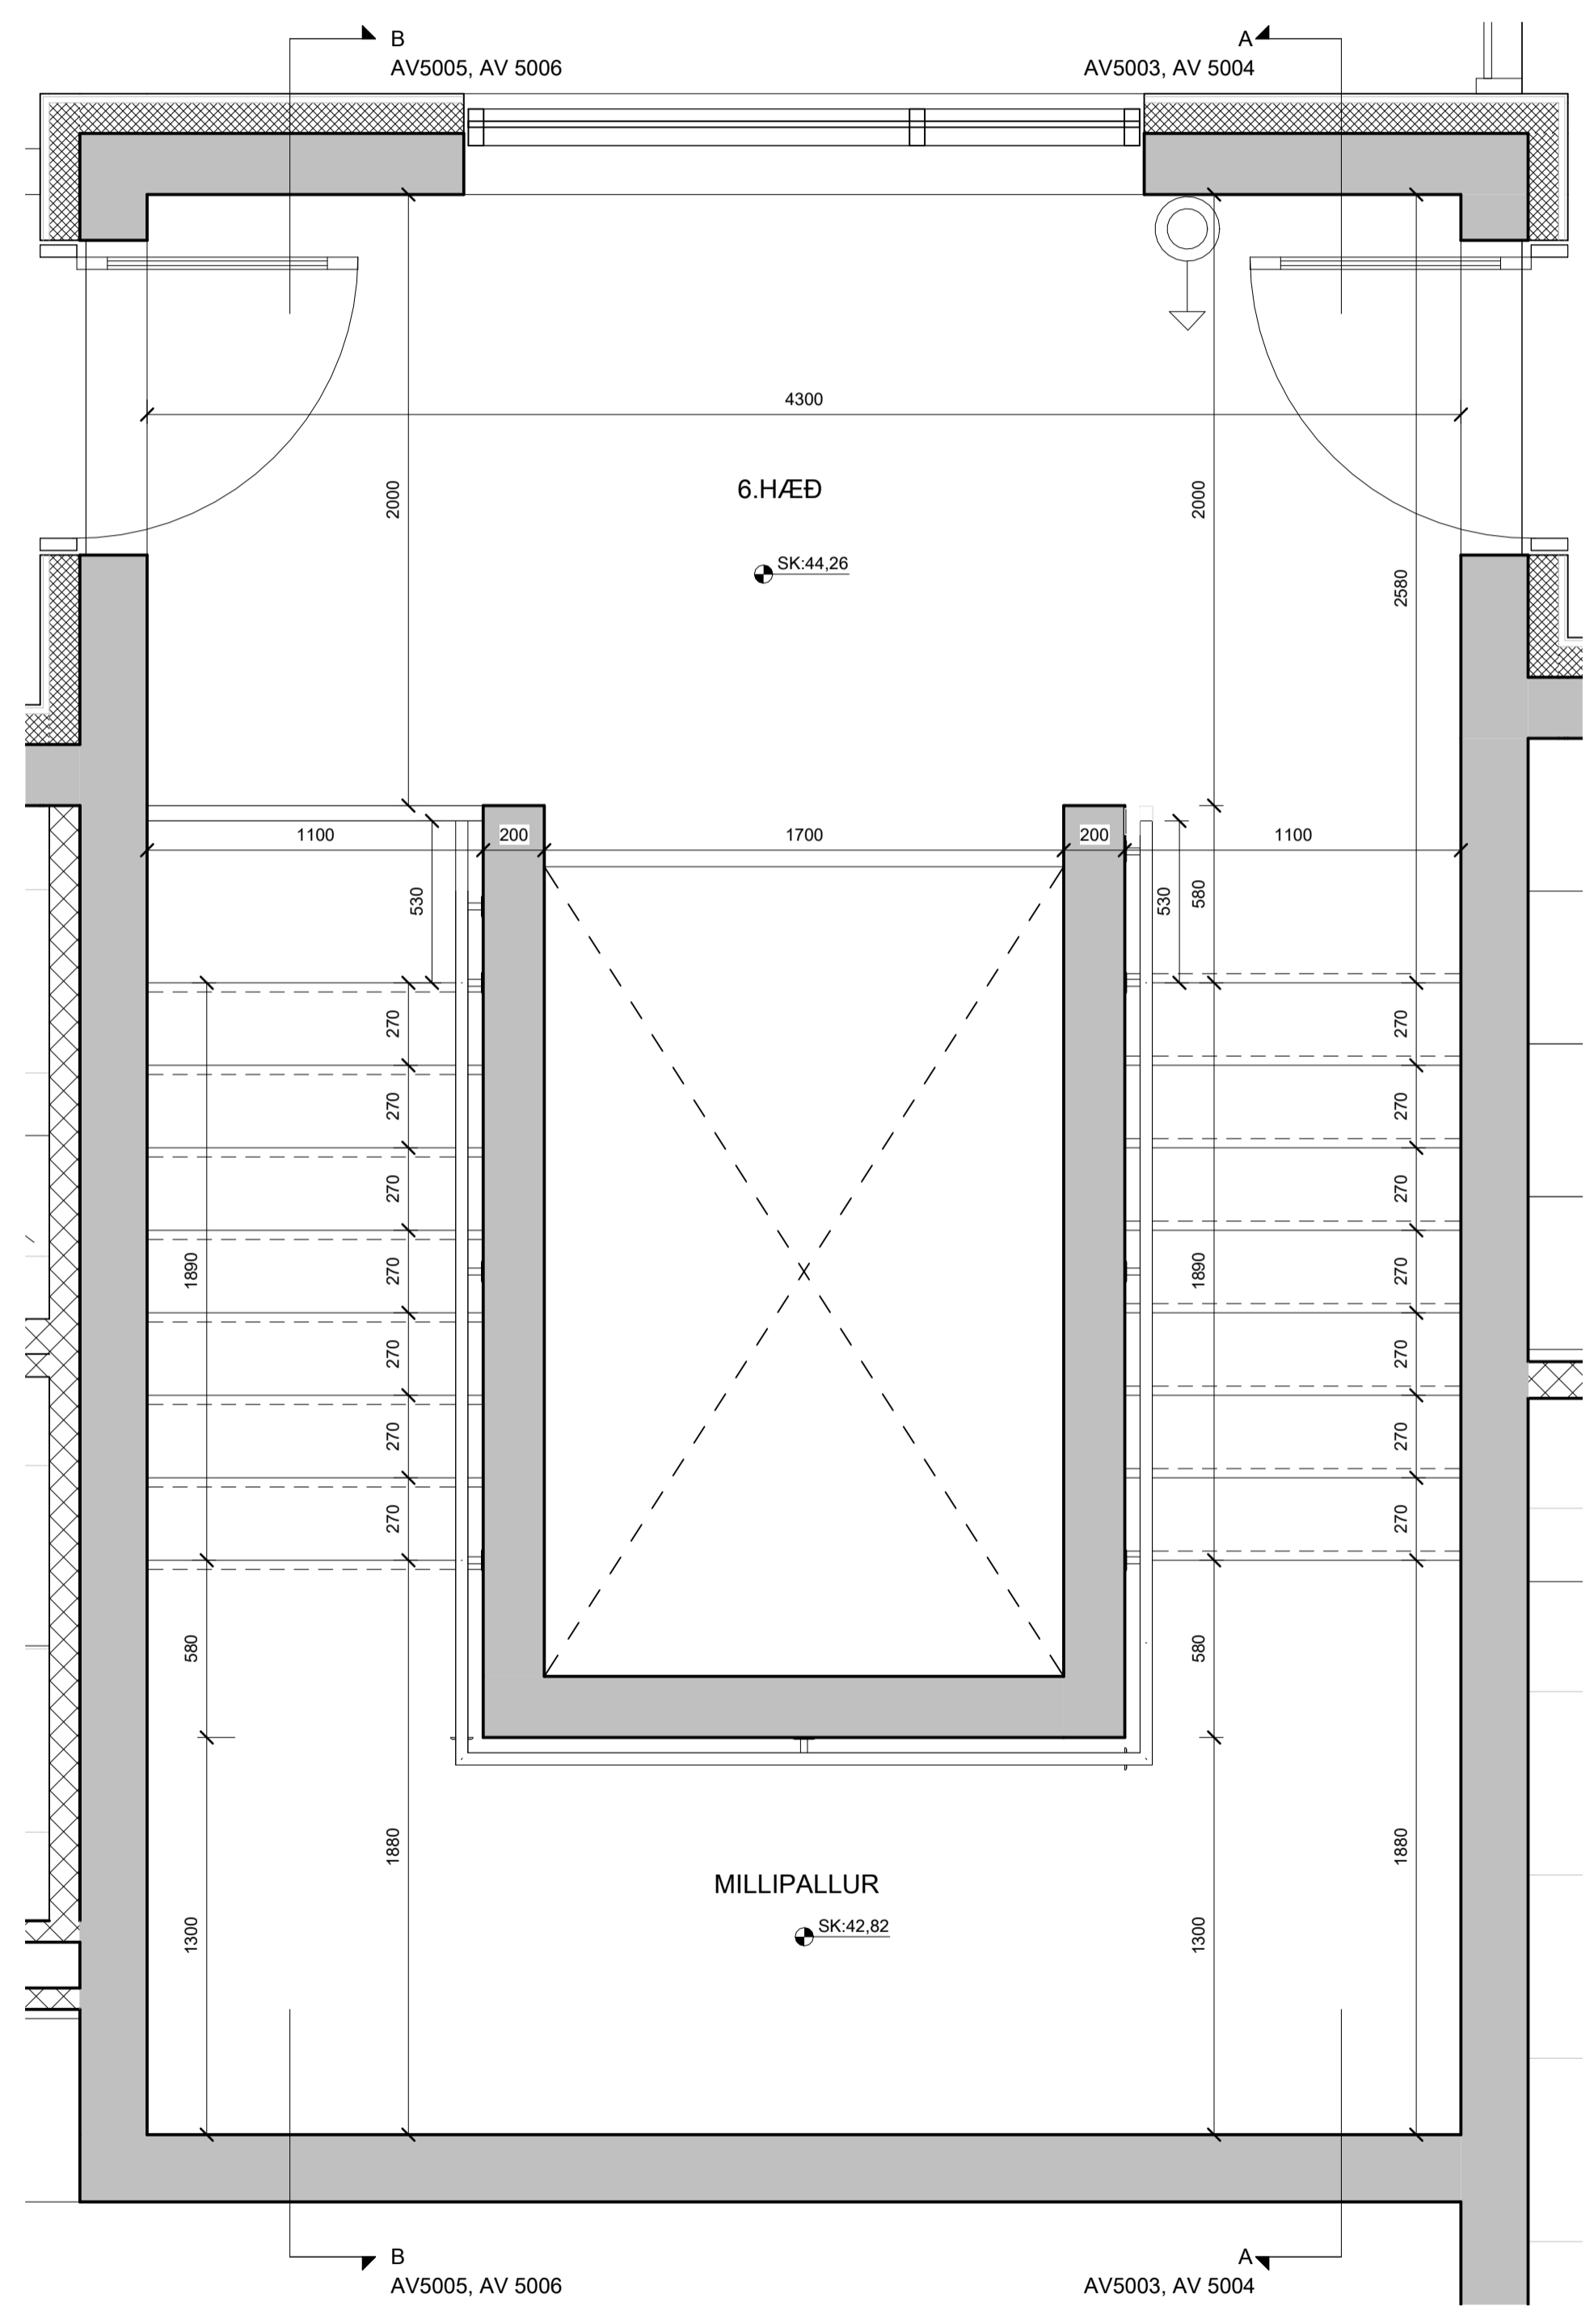

GRUNNMYND 6.HÆÐ
 mkv: 1 : 20

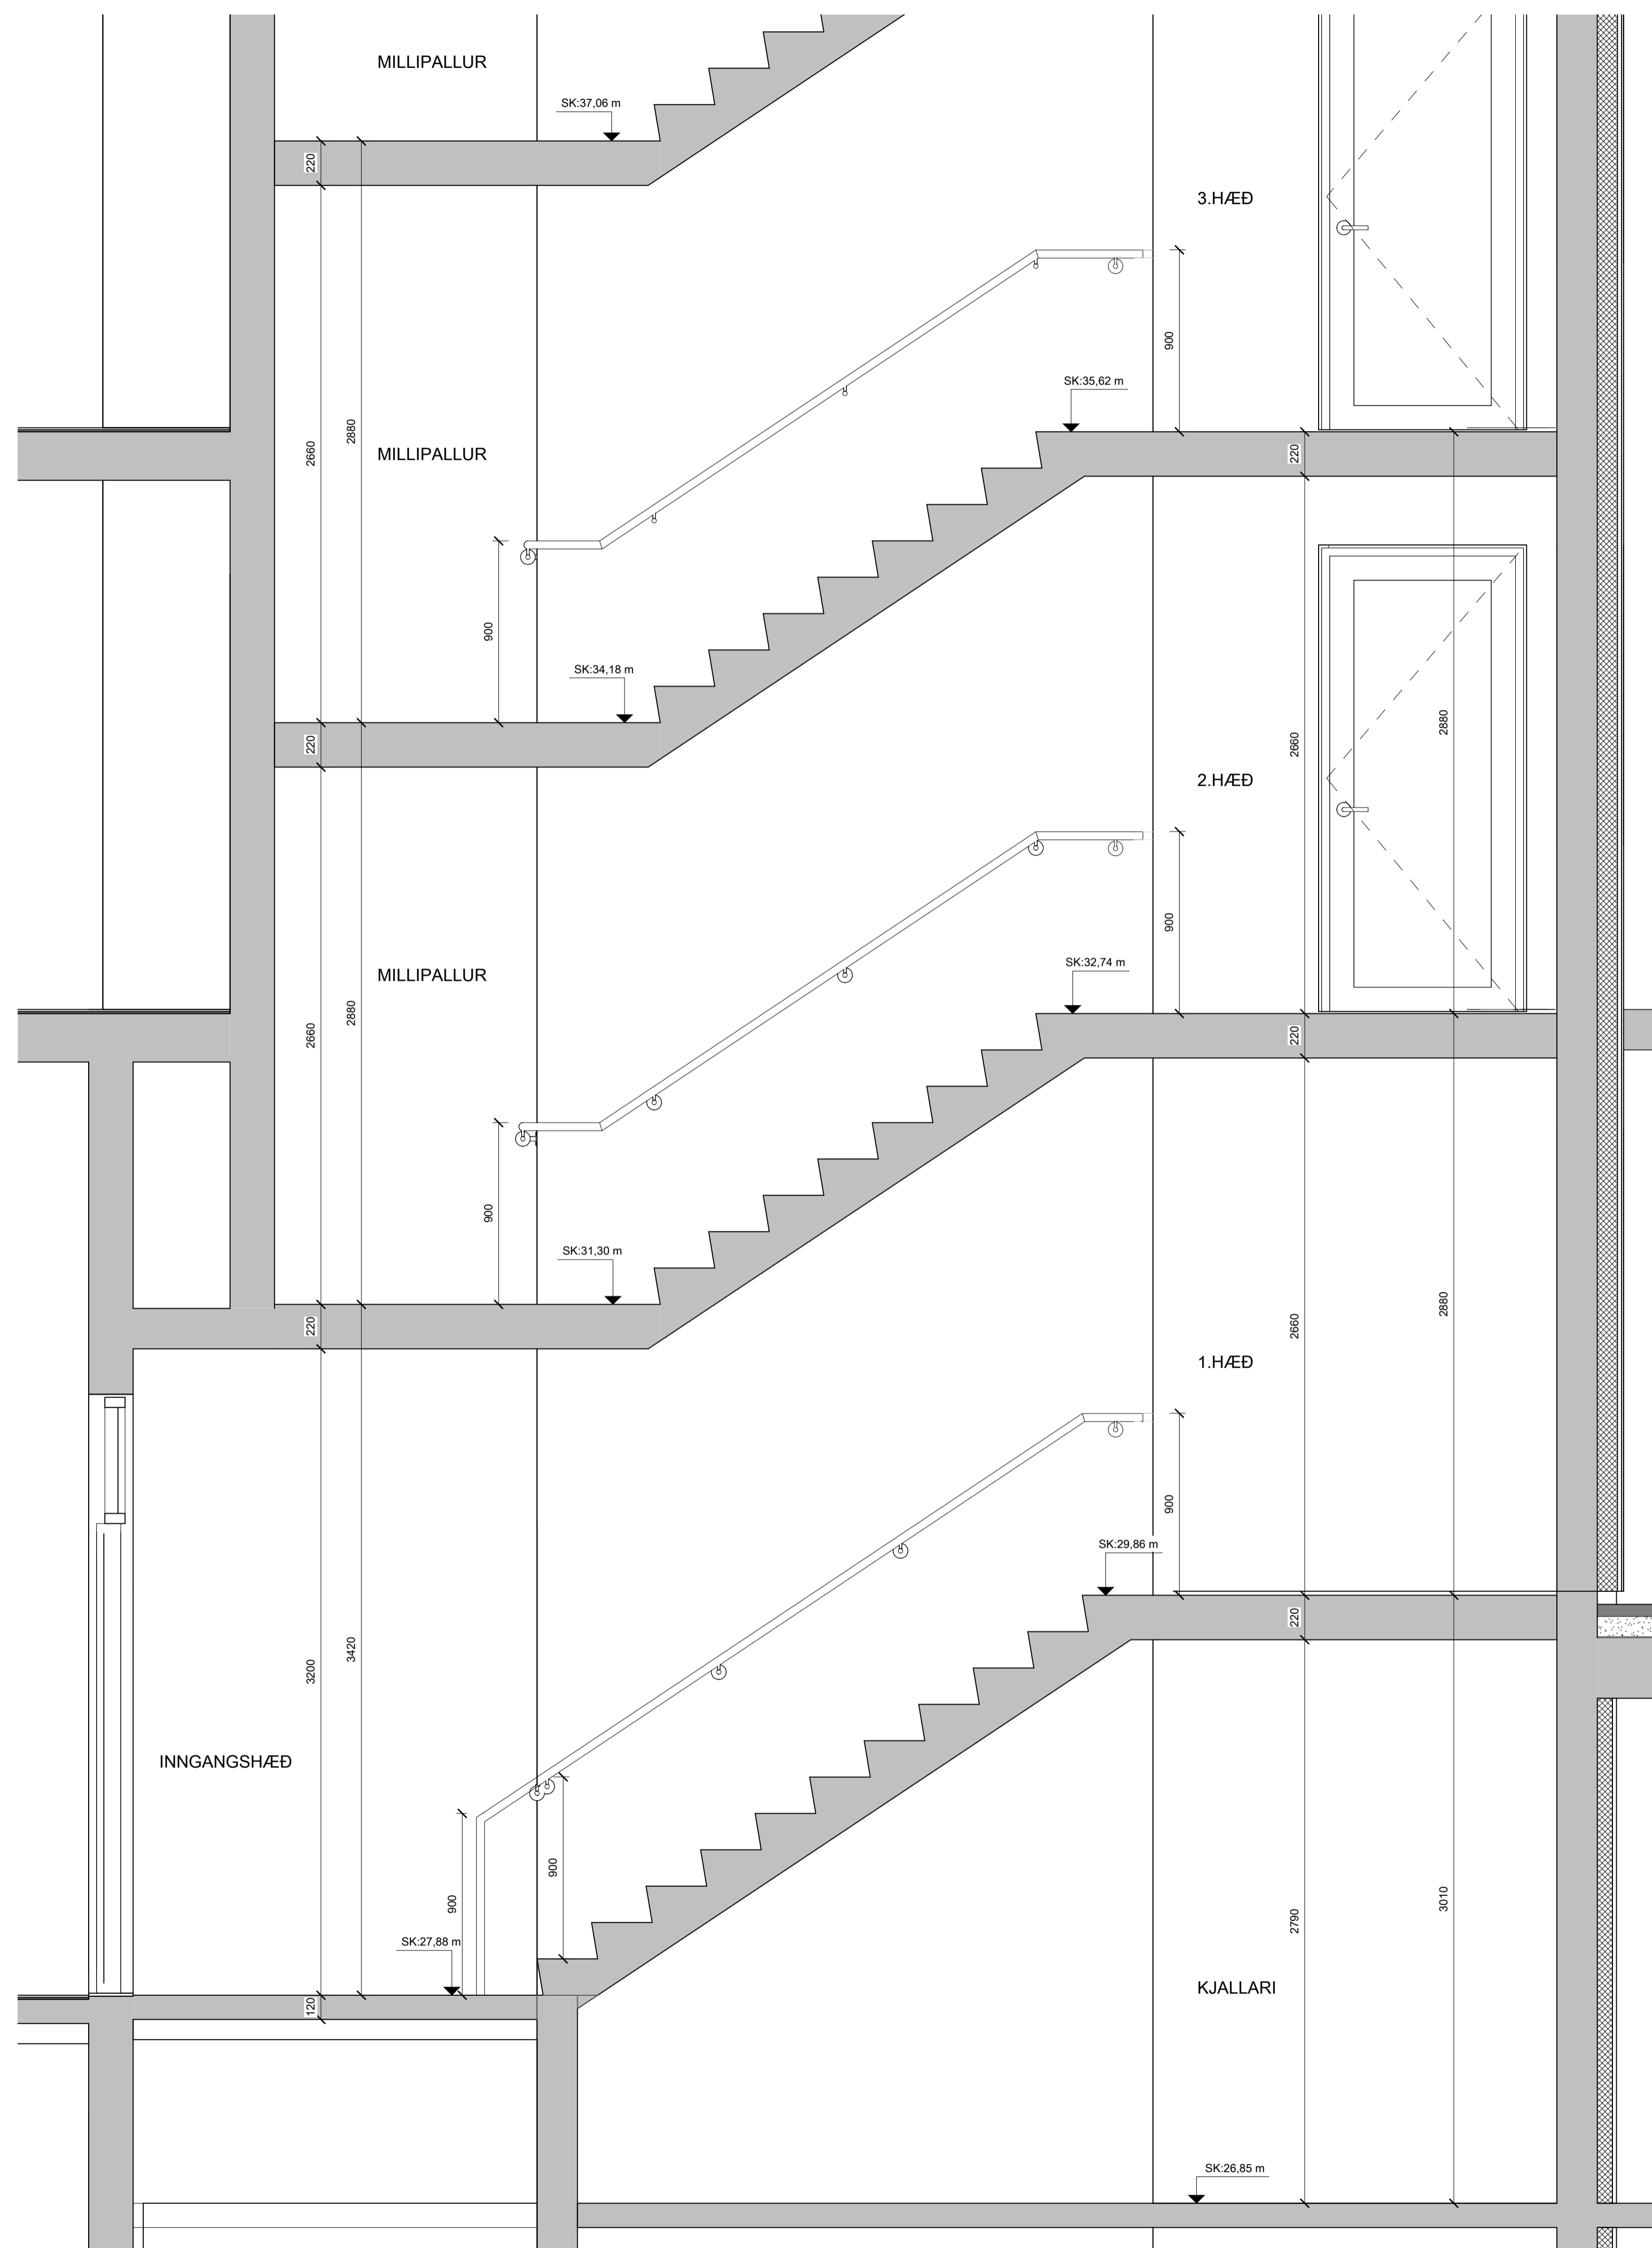

SNÍÐ A-A (STIGAR)
mkv: 1 : 20

BRUNAHÖNNUÐUR

ELDVARNAREFTIRLIT

SKÝRINGAR

Stigi:
uppstig 180
framstig 270
táskot 30

LYKILMYND

BREYTING DAGSETNING TEIKN.

e:		
d:		
c:		
b:		
a:		

BAUGHAMAR 1 (MHL.01)

HAFNARFJÖRÐUR
VERKTEIKNING
STIGAR, SNÍÐ A-A

VERK 21-655
BLAÐ
AV-5003

REYKJAVÍK 13.09.2023

BREYTT BREYTING

HANNAÐ GÖE TEIKNAD GÖE YFIRFARID Checker

KVARDI BLADSTÆRD A1

SAMÞYKKT HÖNNUNARSTJÓRI
Jóhann Einar Jónsson
Kt. 090982-3549



BRUNAHÖNNUÐUR

ELDVARNAREFTIRLIT

SKÝRINGAR

Stigi:
 uppstig 180
 framstig 270
 táskot 30

LYKILMYND

BREYTING DAGSETNING TEIKN.

e:		
d:		
c:		
b:		
a:		

BAUGHAMAR 1 (MHL.01)

HAFNARFJÖRÐUR
 VERKTEIKNING
 STIGAR, SNID A-A

VERK 21-655
 BLAD AV-5004

REYKJAVÍK 13.09.2023

BREYTT BREYTING


HANNAÐ GÖE TEIKNAD GÖE YFIRFARID JEJ

KVARDI BLADSTÆRD A1


SAMÞYKKT HÖNNUNARSTJÓRI
 Jóhann Einar Jónsson
 Kt. 090982-3549



SUDURLANDSBRÁUT 20 108 REYKJAVÍK SÍMI 552 8740
 KAUPANGI VÍÐ MYRARVEG 600 AKUREYRI SÍMI 461 5508
 NETFÖNG: teikna@teikna.is VEFFANG: teikna.is

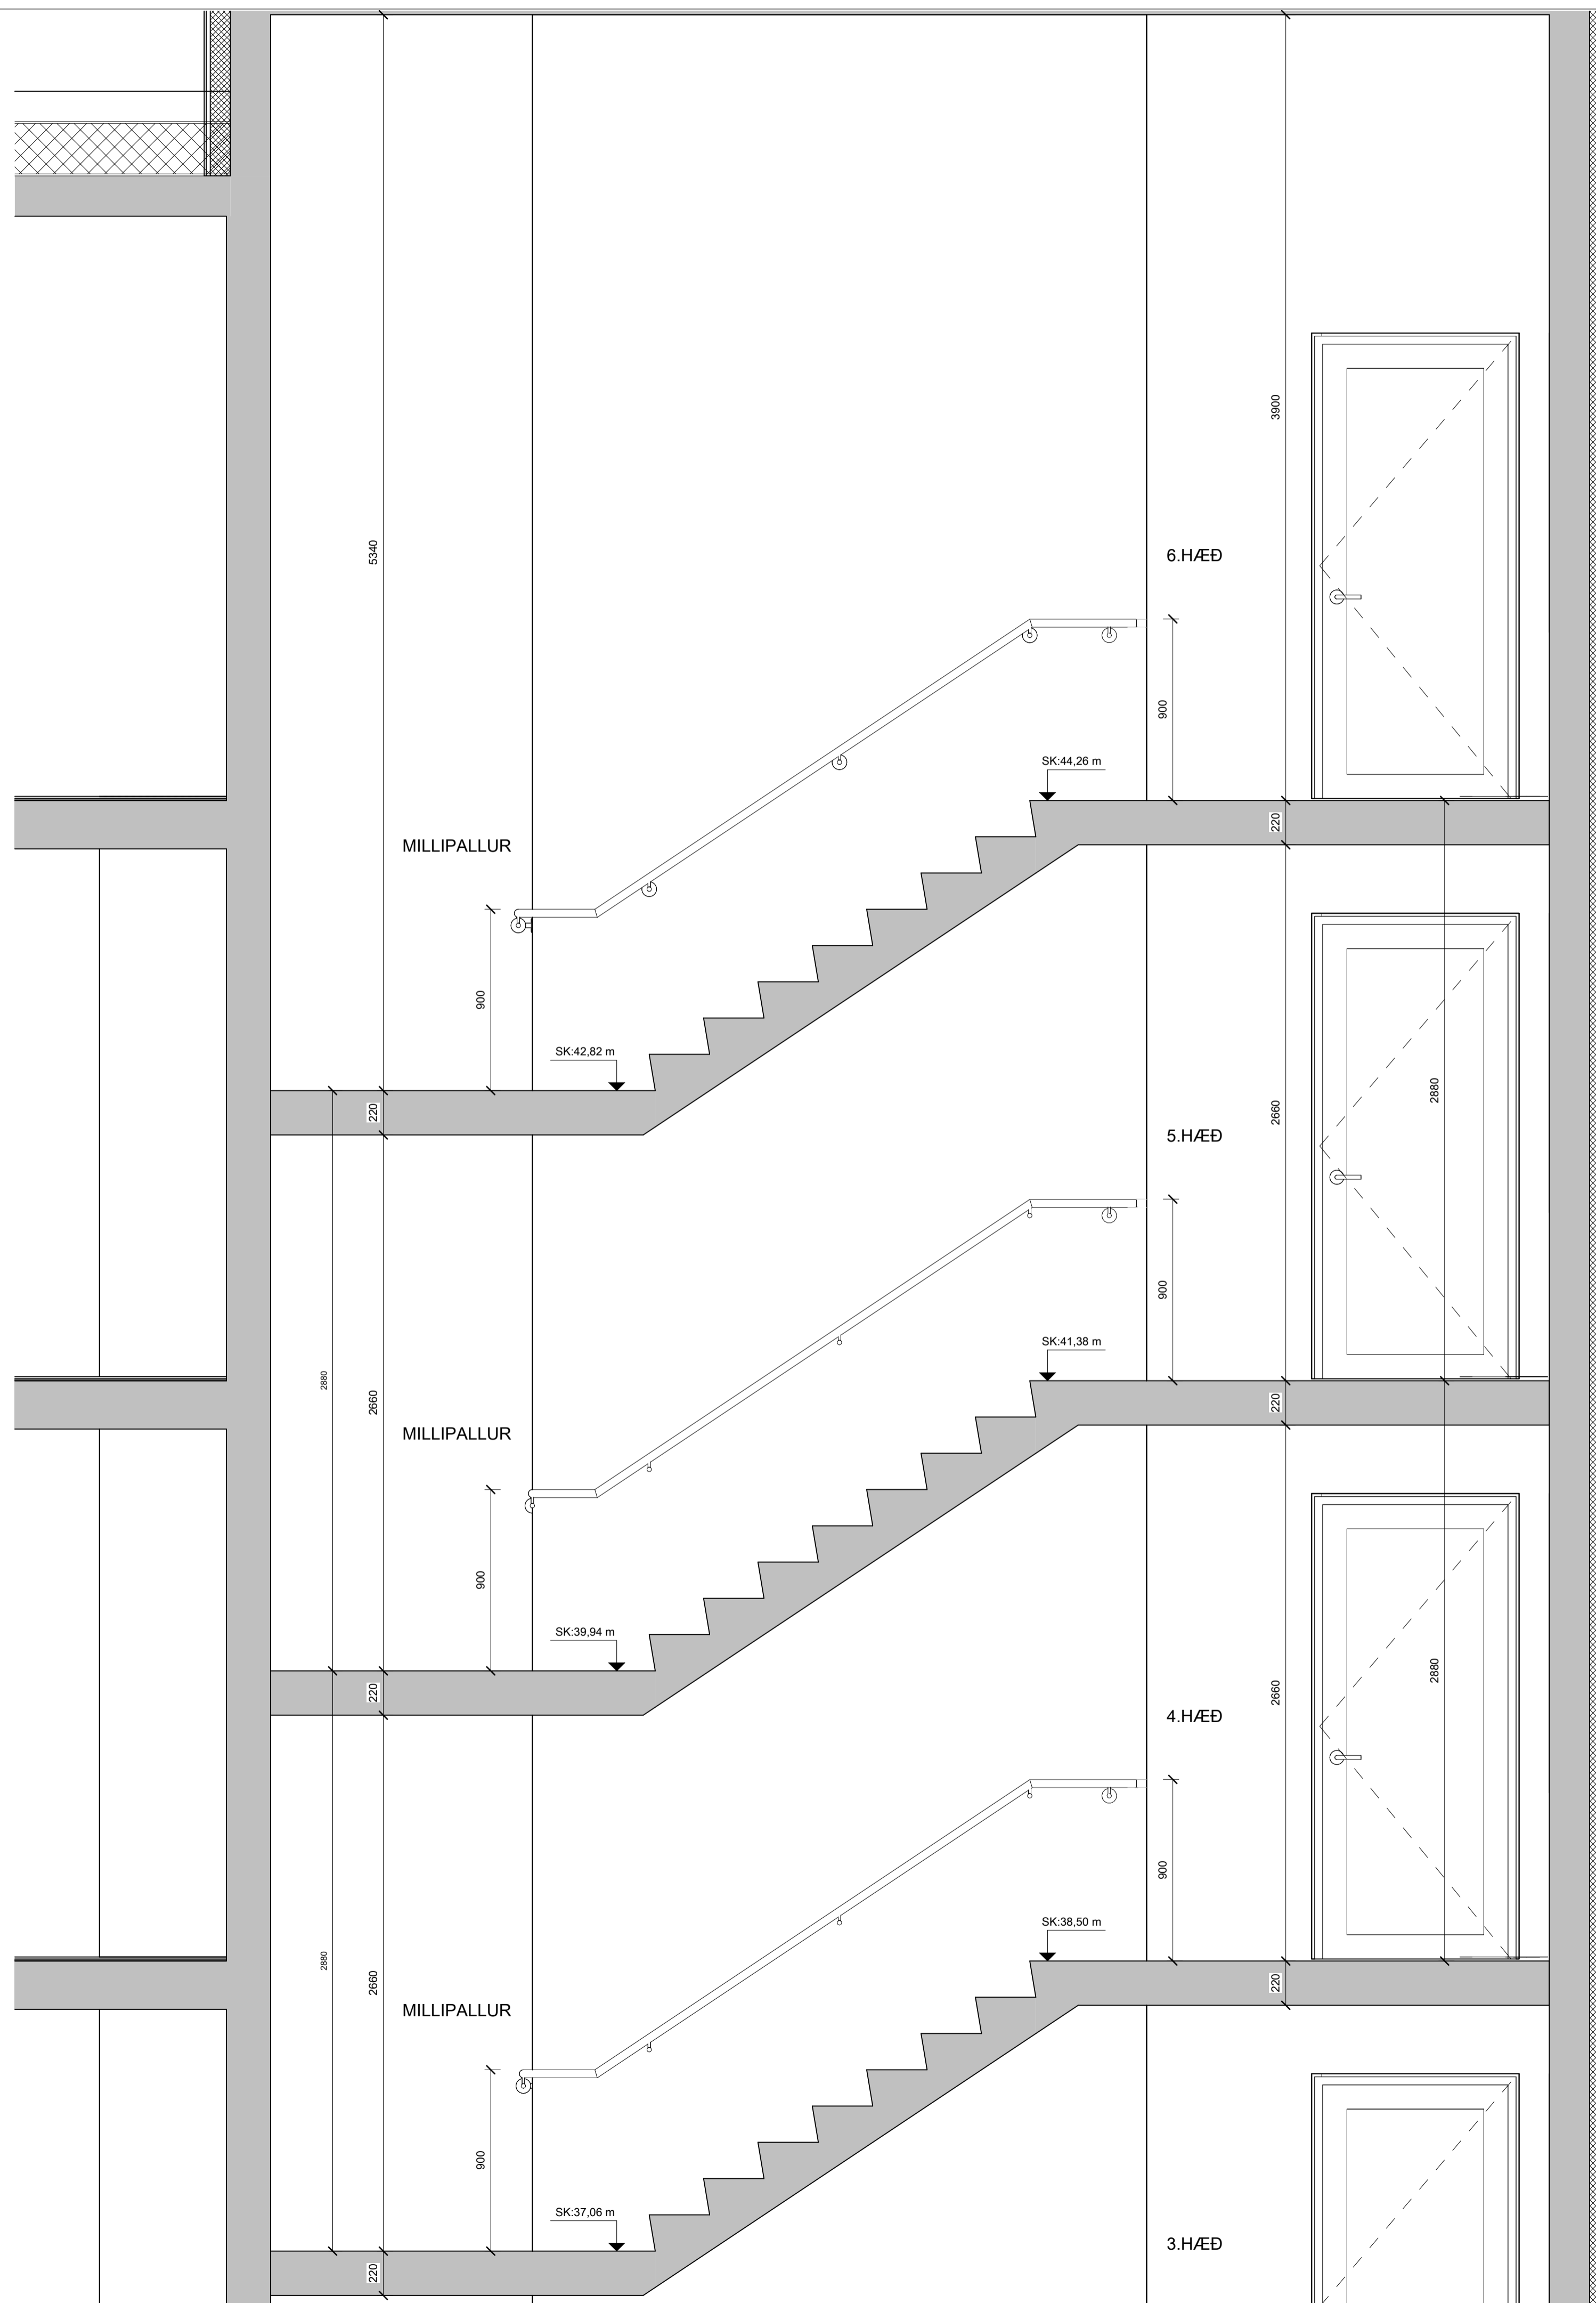

SNID A-A (STIGAR) 2
 mkv: 1 : 20

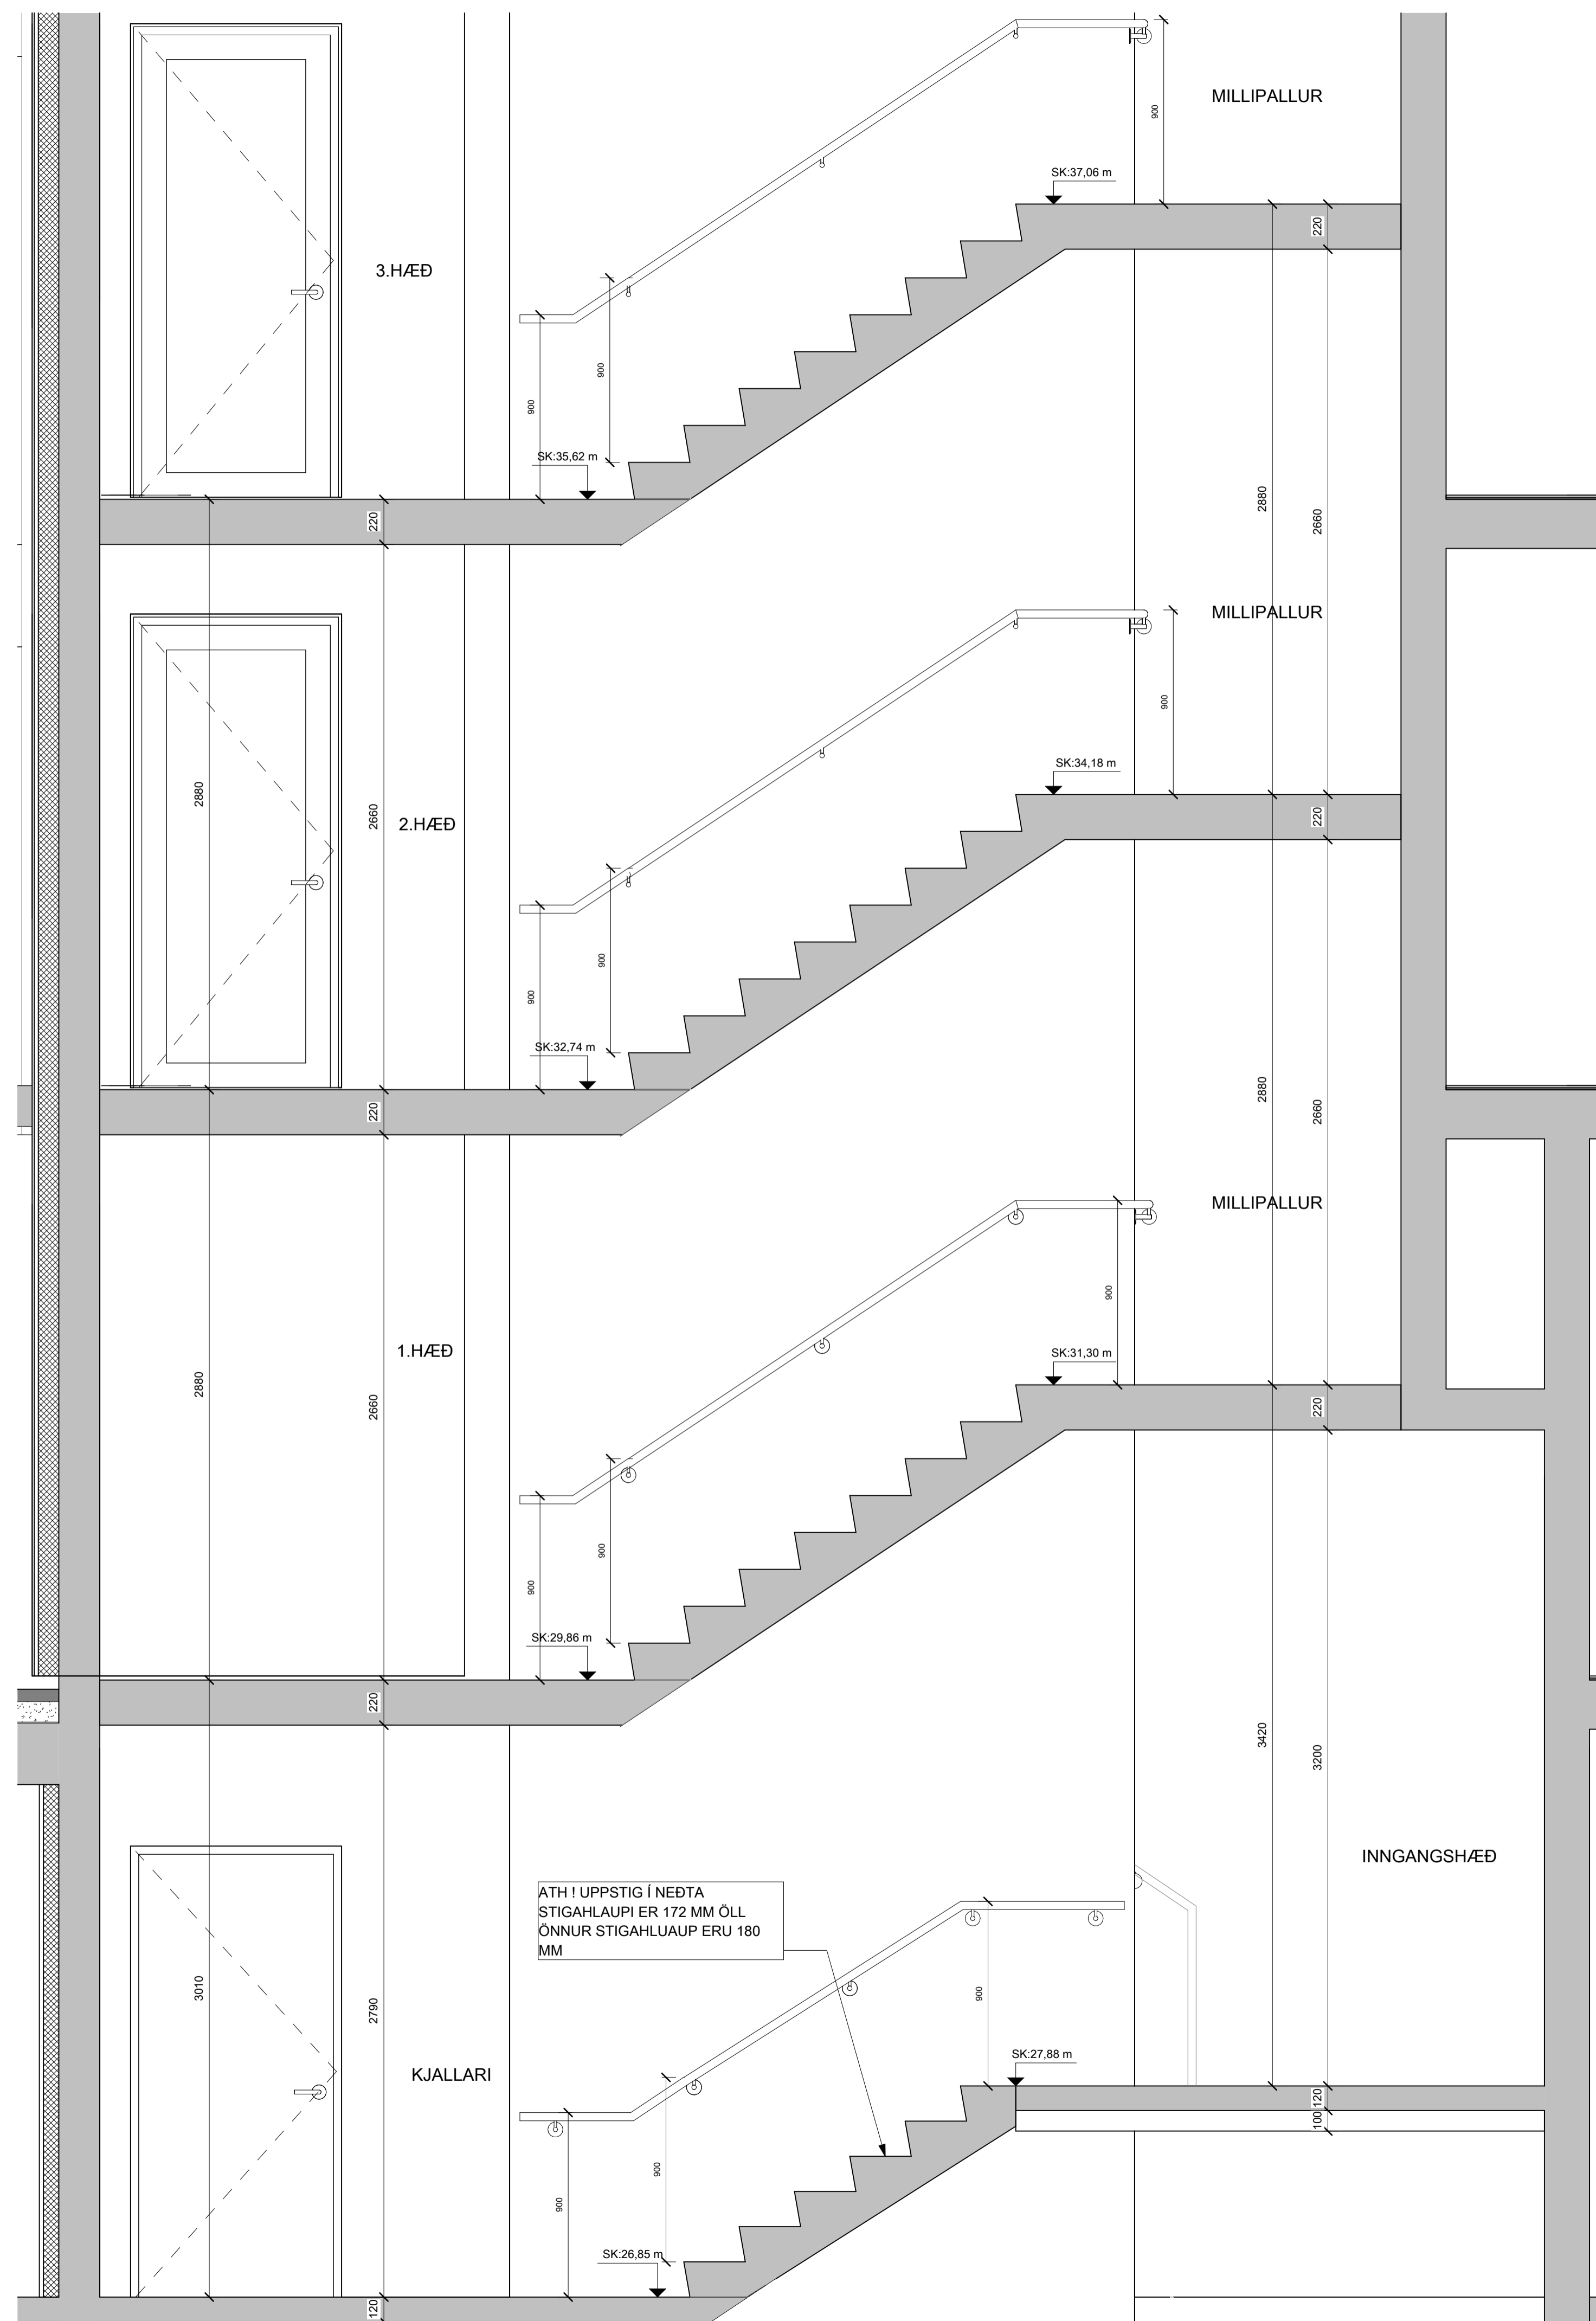

SNID B-B (STIGAR)
 mkv: 1 : 20

BRUNAHÖNNUÐUR

ELDVARNAREFTIRLIT

SKÝRINGAR

Stigi:
 uppstig 180
 framstig 270
 táskot 30

LYKILMYND

BREYTING	DAGSETNING	TEIKN.
e:		
d:		
c:		
b:		
a: Neðsta stíghlaup merkt betur	29.09.2023	HB

BAUGHAMAR 1 (MHL.01)

HAFNARFJÖRÐUR

VERKTEIKNING

STIGAR, SNID B-B

VERK 21-655
 BLAD AV-5005

REYKJAVÍK 13.09.2023

BREYTT 29.09.2023	BREYTING a
HANNAÐ GÖE	TEIKNAD GÖE
KVARDI	BLADSTÆRD A1
SAMÞYKKT	HÖNNUNARSTJÓRI Jóhann Einar Jónsson Kt. 090982-3549

TEIKNA
 TEIKNISTOFA ARKITEKTA

SUDURLANDSBRÁUT 20 108 REYKJAVÍK
 KAUPANGI VÍÐ MYRRARVEG 600 AKUREYRI
 NETFÖNG: teikna@teikna.is

SÍMI 552 8740
 SÍMI 461 5508
 VEFFANG: teikna.is

BRUNAHÖNNUÐUR

ELDVARNAREFTIRLIT

SKÝRINGAR

Stigi:
 uppstig 180
 framstig 270
 táskot 30

LYKILMYND

BREYTING DAGSETNING TEIKN.

e:		
d:		
c:		
b:		
a:		

BAUGHAMAR 1 (MHL.01)

HAFNARFJÖRÐUR
 VERKTEIKNING
 STIGAR, SNID B-B

VERK 21-655
 BLAD AV-5006

REYKJAVÍK 13.09.2023

BREYTT BREYTING

HANNAÐ GÖE TEIKNAD GÖE YFIRFARID JEJ


KVARDI BLADSTÆRD A1


SAMÞYKKT HÖNNUNARSTJÓRI
 Jóhann Einar Jónsson
 Kt. 090982-3549




SÚDURLANDSBRÁUT 20 108 REYKJAVÍK Sími 552 8740
 KAUPANGI VÍÐ MYRARVEG 600 AKUREYRI Sími 461 5508
 NETFÖNG: teikna@teikna.is VEFFANG: teikna.is

SNID B-B (STIGAR) 2
 mkv: 1 : 20

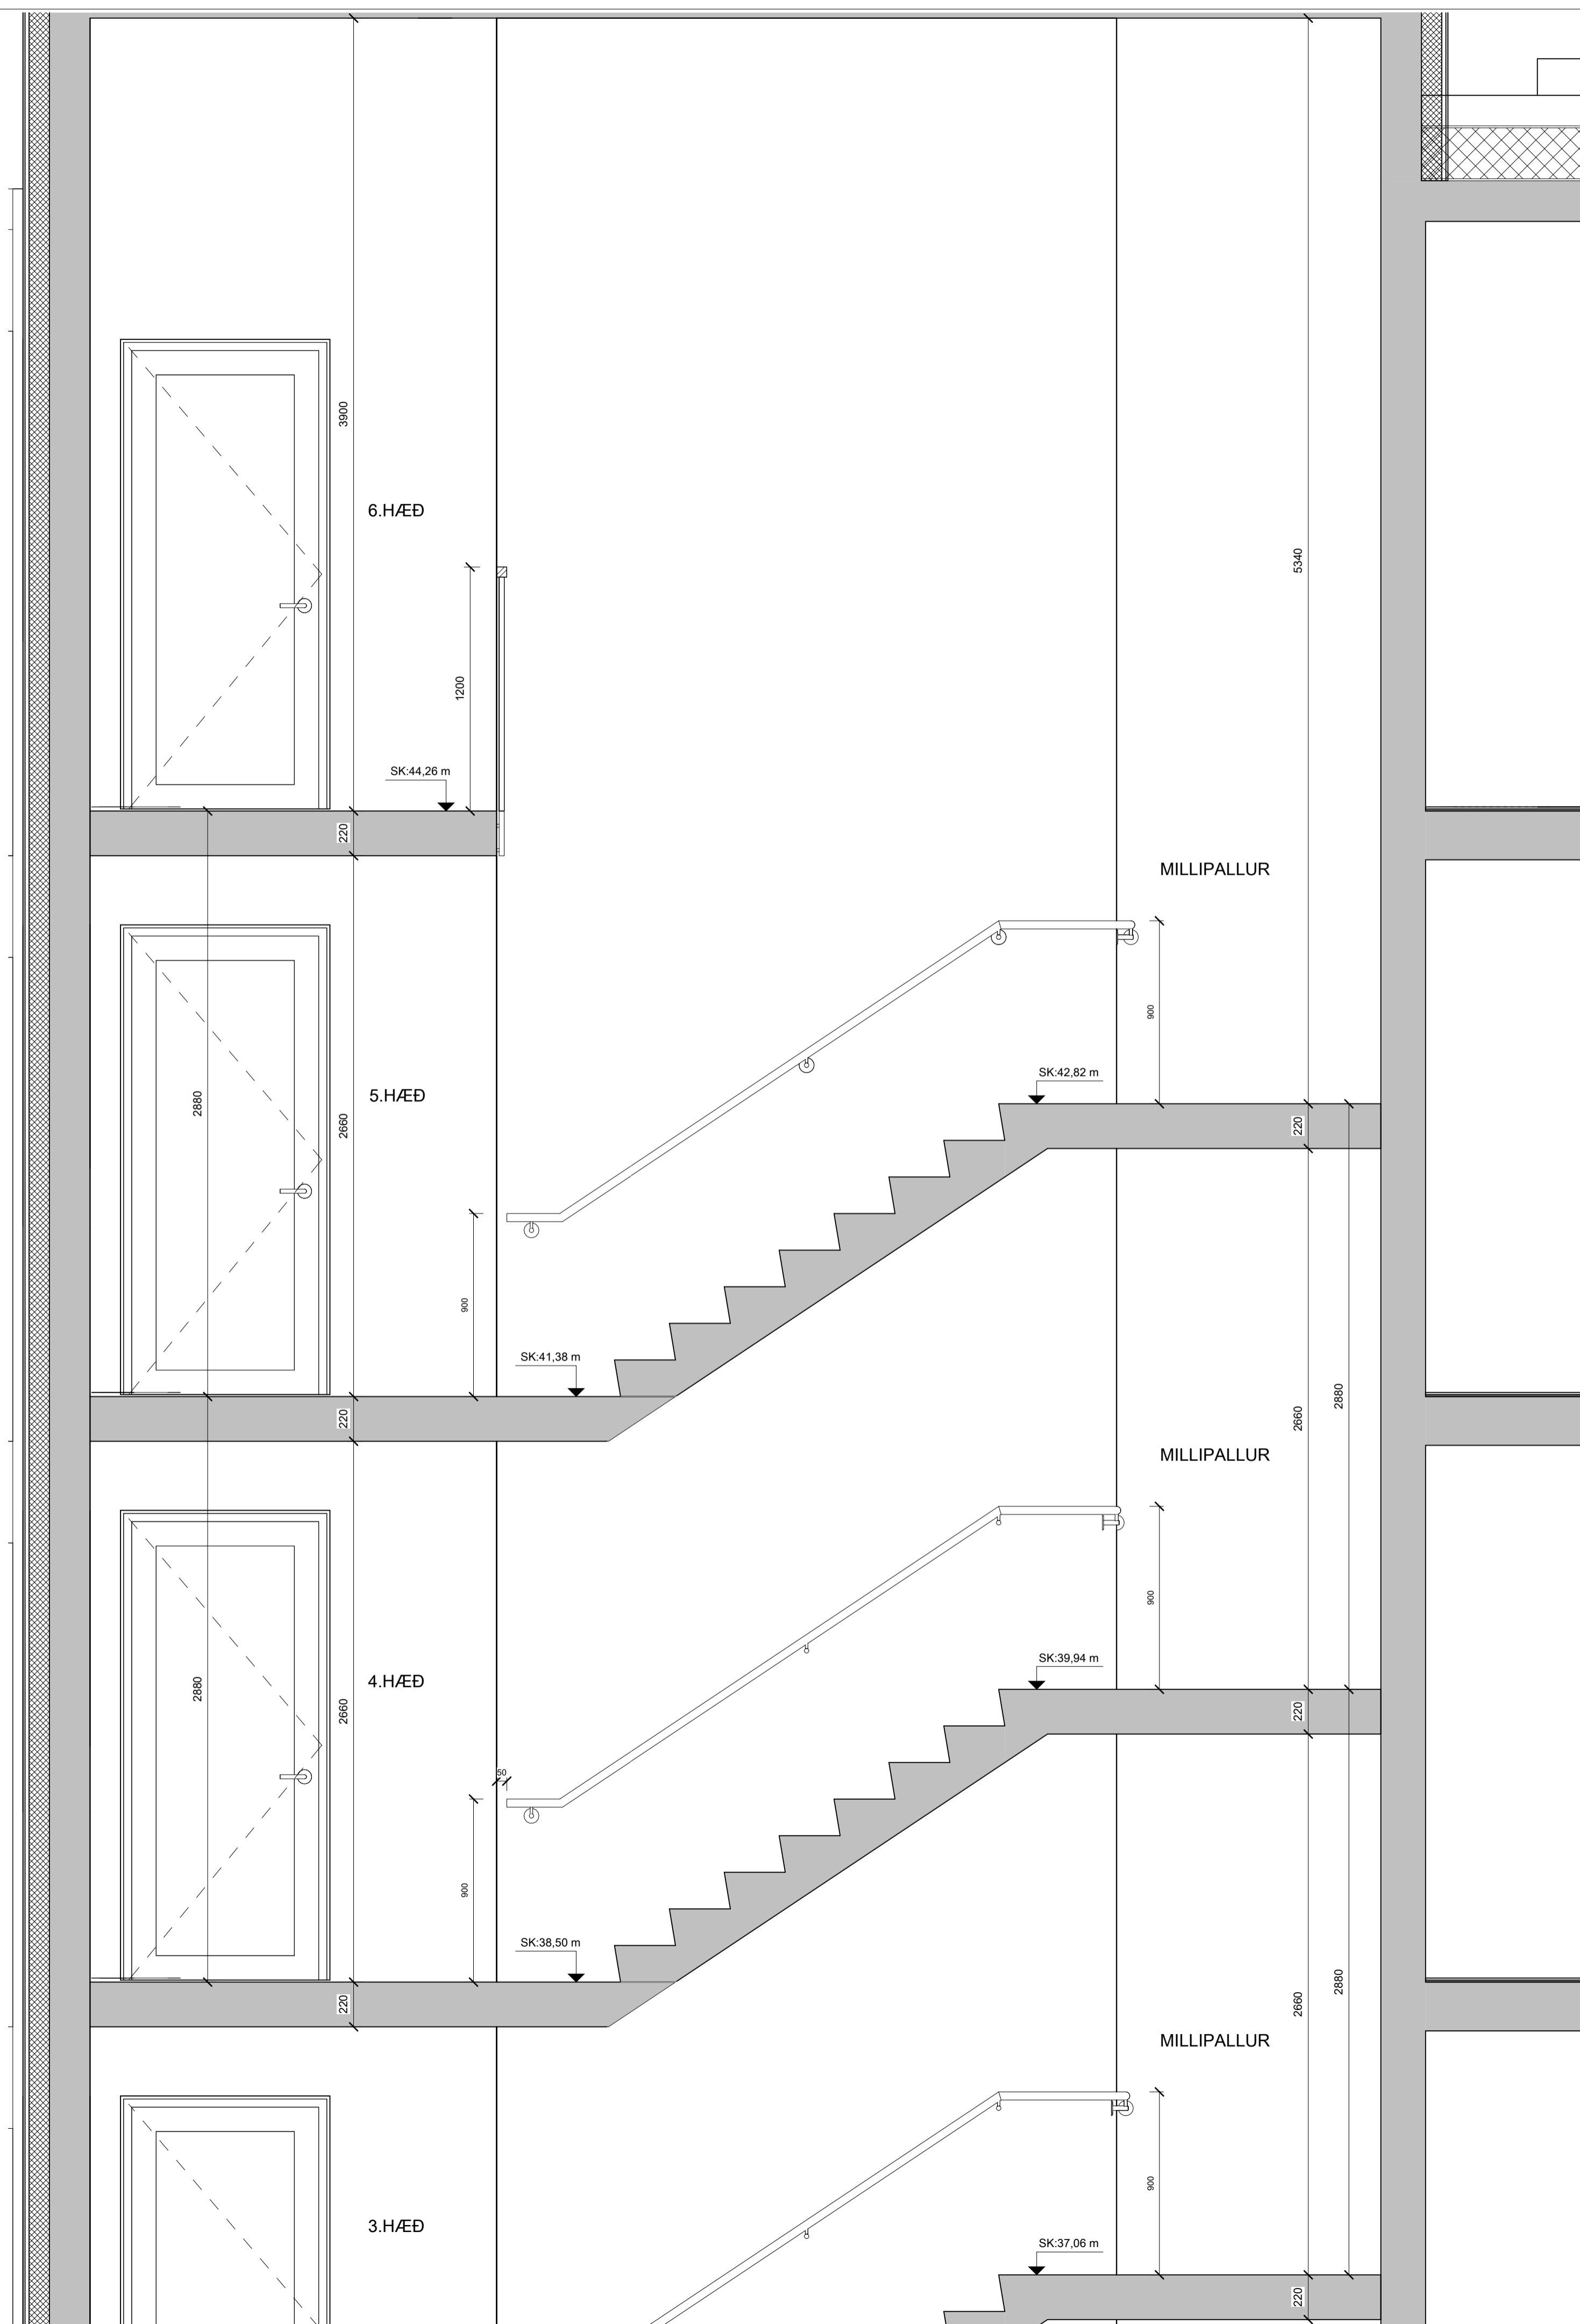


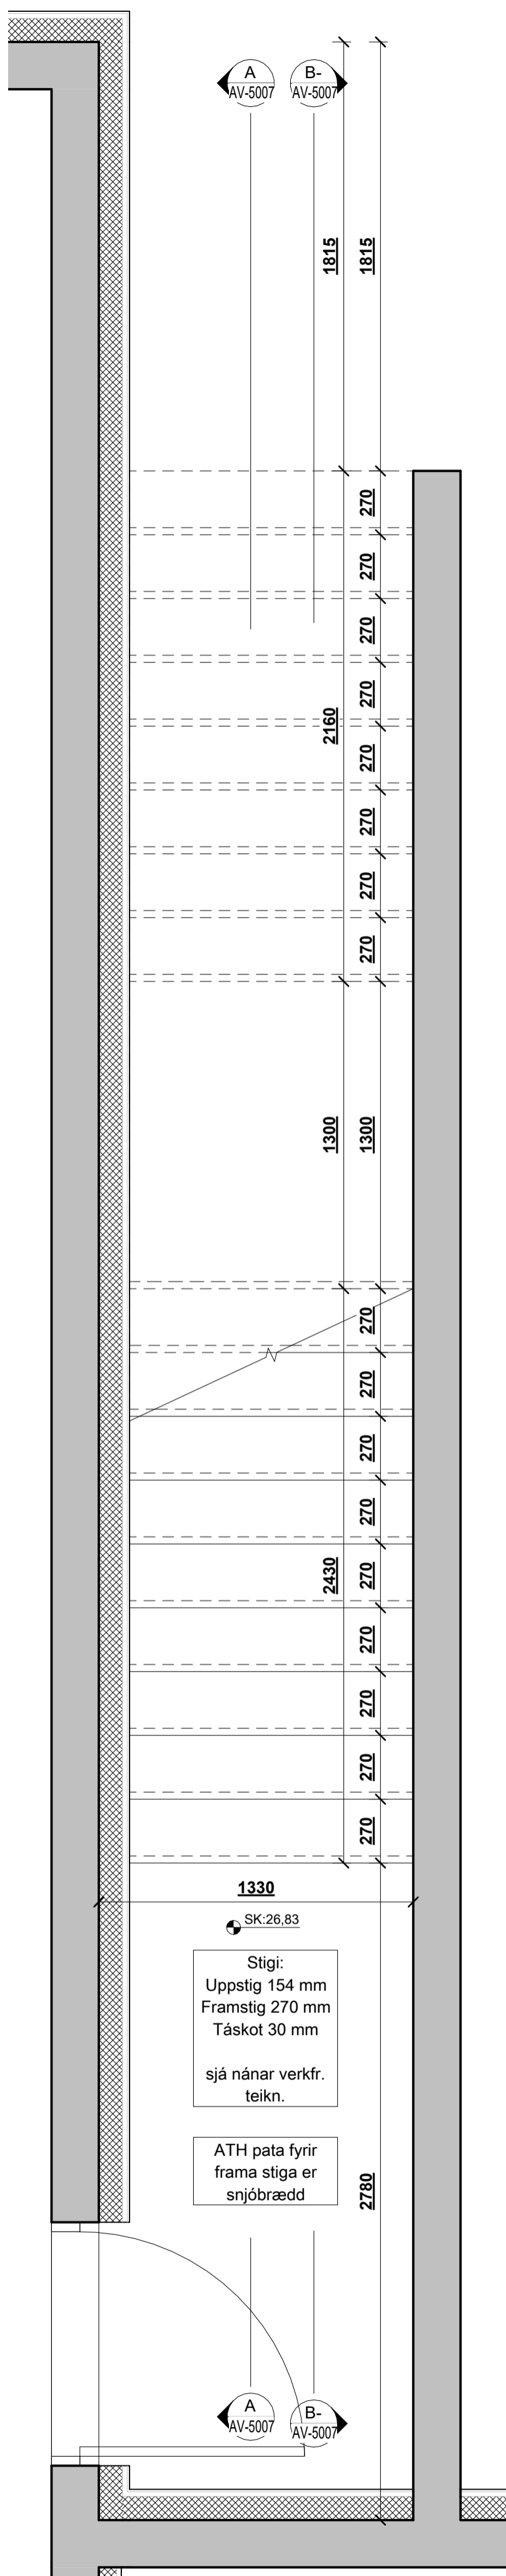

Grunnmynd - flóttastigi
mkv: 1 : 20

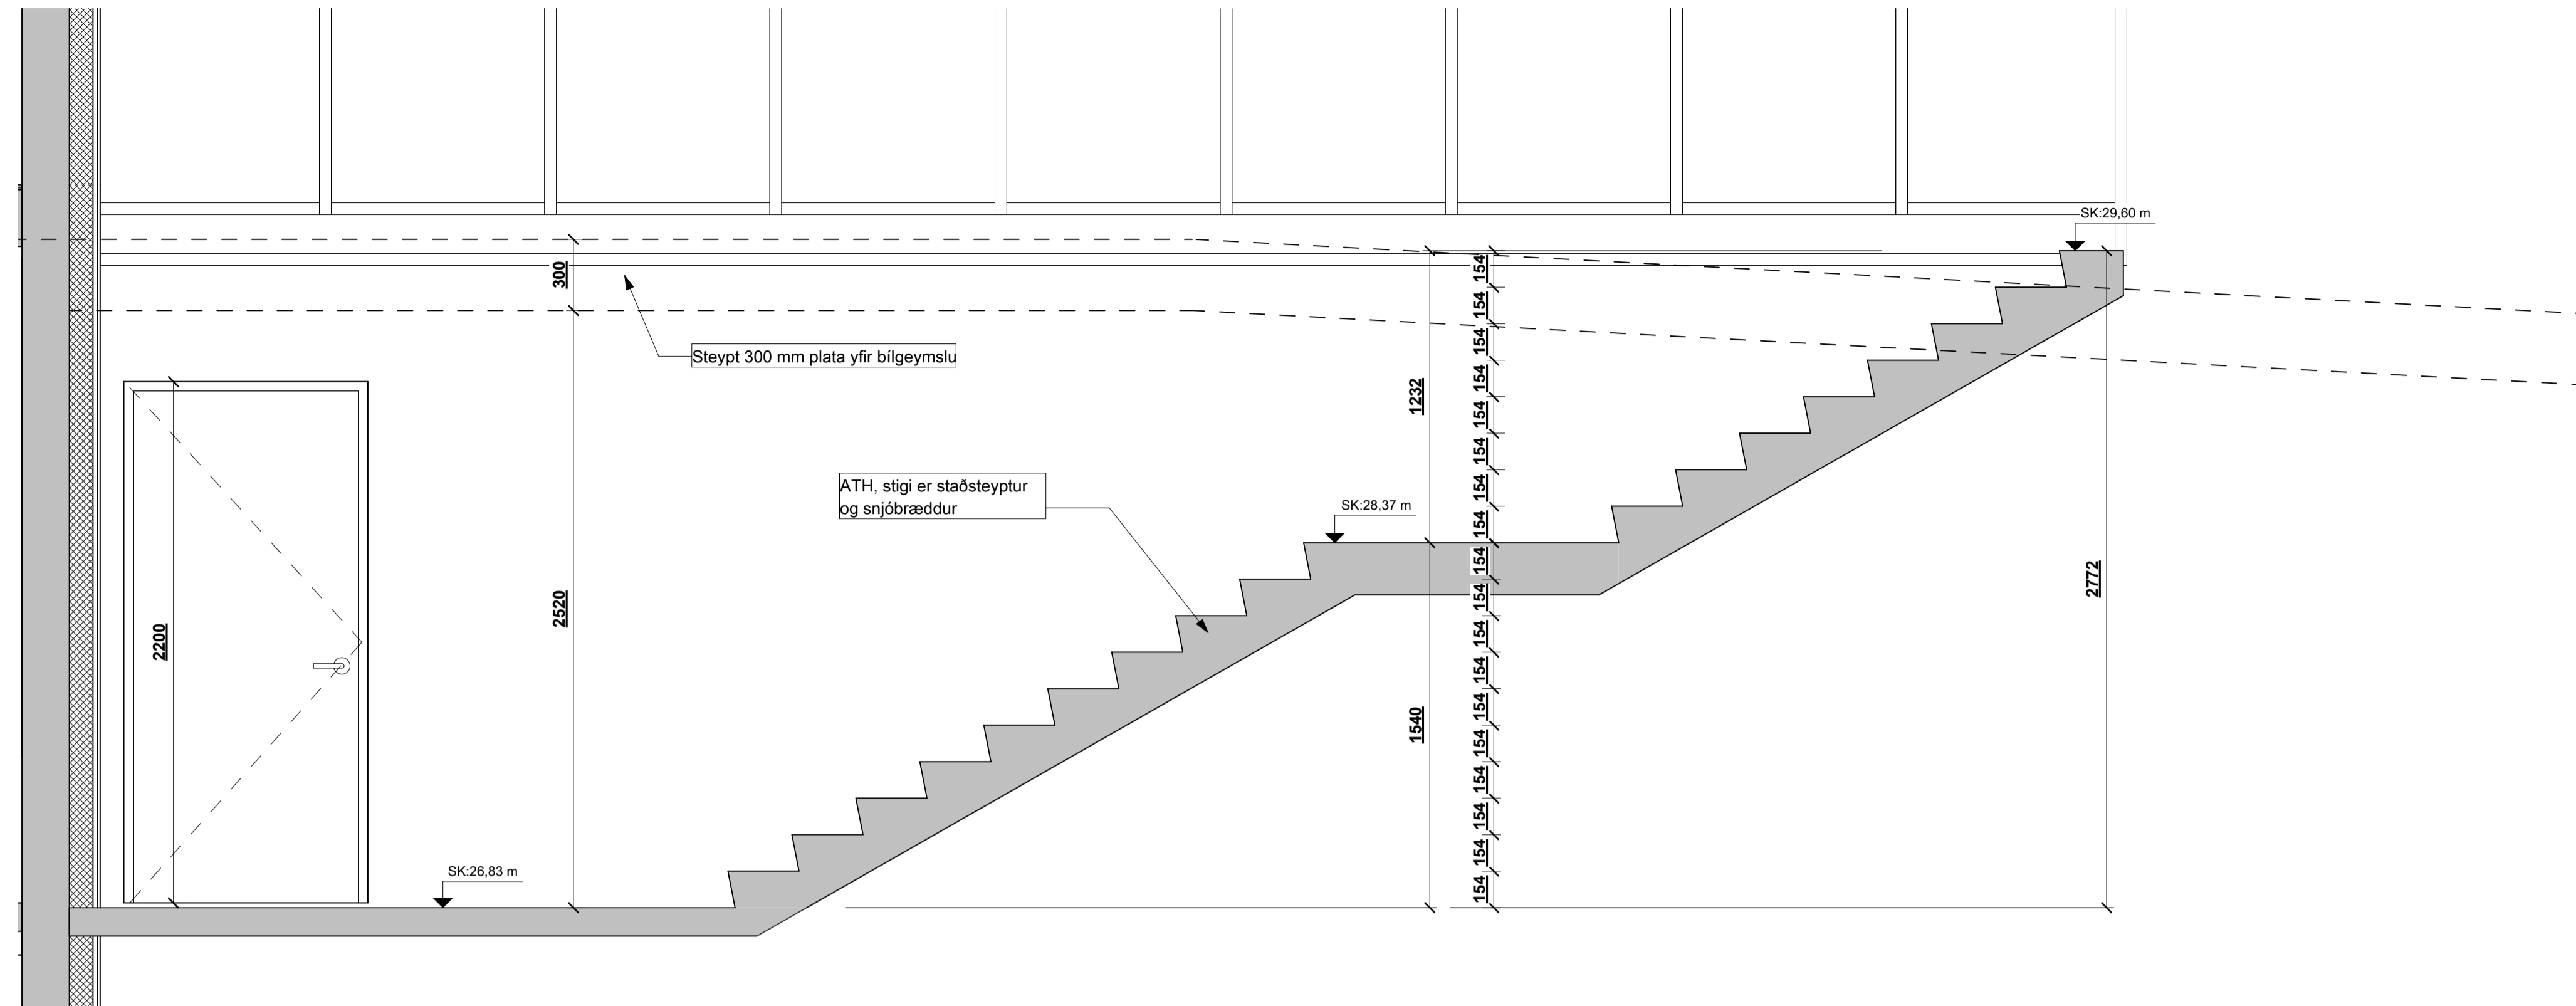

Snið A-A flóttastigi
mkv: 1 : 20

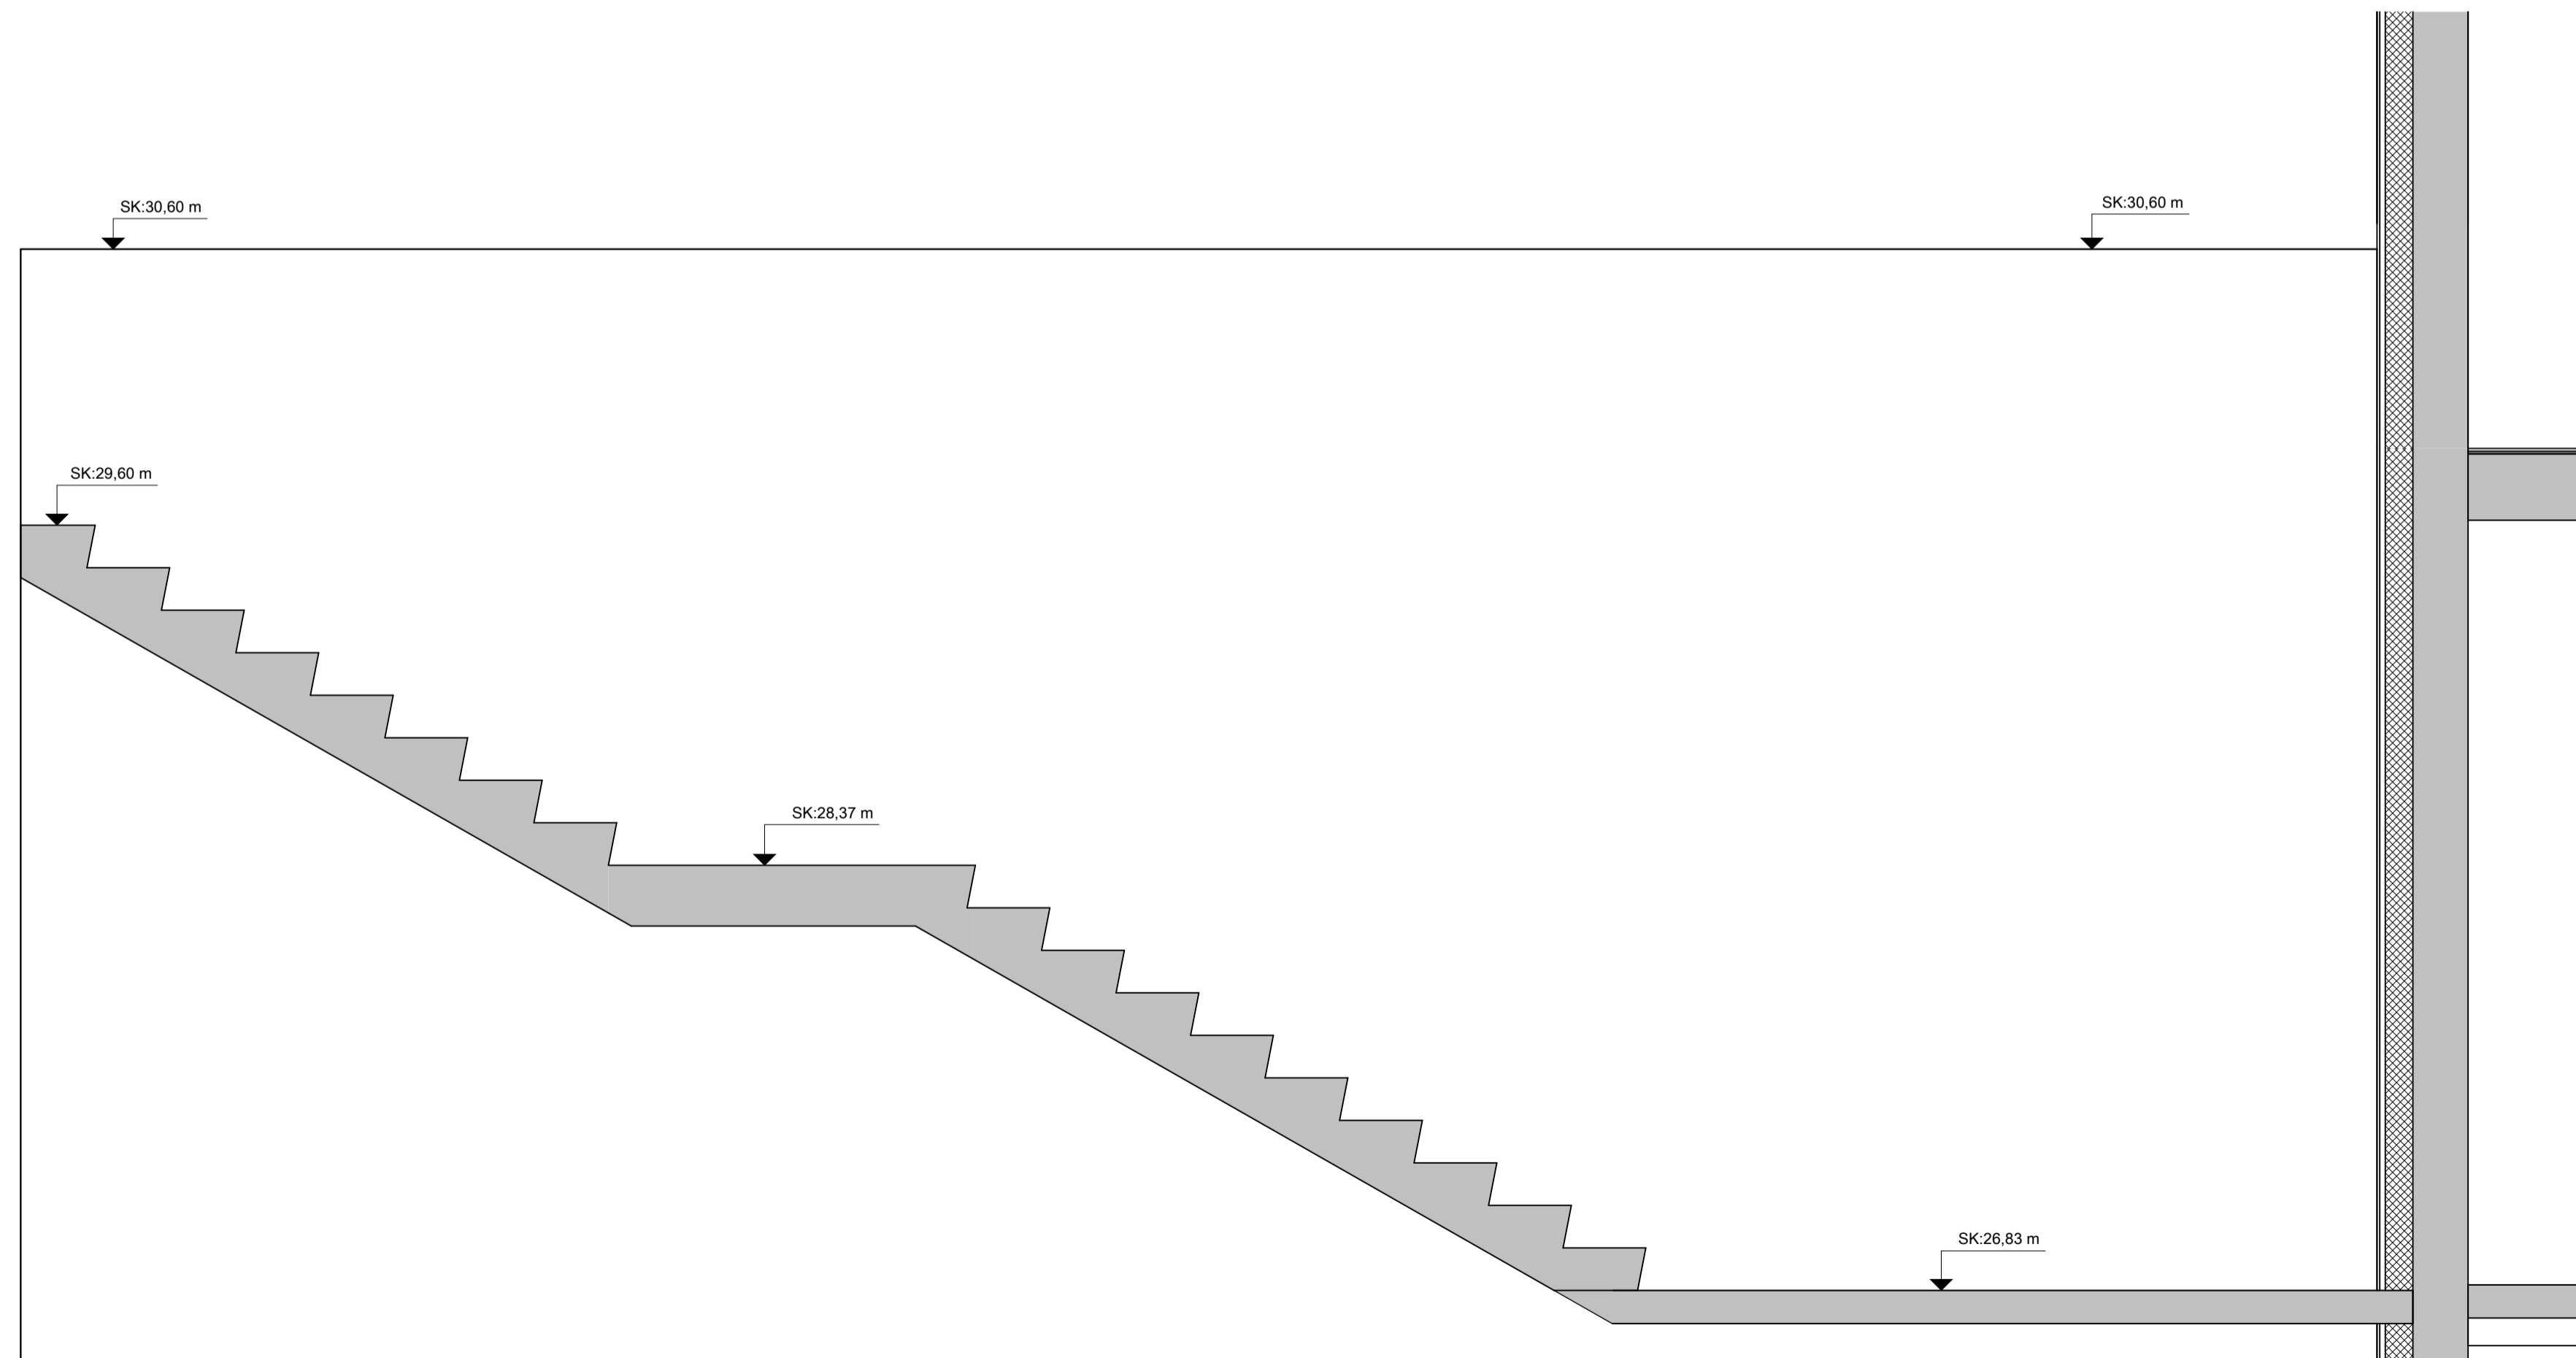

Snið B-B flóttastigi
mkv: 1 : 20

BRUNAHÖNNUÐUR
ELDVARNAREFTIRLIT
SKÝRINGAR

LYKILMYND

BREYTING	DAGSETNING	TEIKN.
e:		
d:		
c:		
b:		
a: Sniði B-B bætt við	21.09.2023	HB

BAUGHAMAR 1 (MHL.01)

HAFNARFJÖRÐUR

VERKTEIKNING

FLÓTTASTIGI, GRUNNMÝND OG SNIÐ

REYKJAVÍK 13.09.2023

BREYTT 21.09.2023

HANNAÐ HB TEIKNAD HB YFIRFARID JEJ

KVARDI HÖNNUNARSTJÓRI Jóhann Einar Jónsson Kt. 090982-3549

VERK 21-655
BLAD AV-5007

TEIKNA
TEIKNISTOFA ARKITEKTA

SUDURLANDSBRAUT 20 108 REYKJAVÍK
KAUPANGI VÍÐ MYRARVEG 600 AKUREYRI
NETFÖNG: teikna@teikna.is

SÍMI 552 8740
SÍMI 461 5508
VEFFANG: teikna.is