


 

SNID A-A
mkv: 1 : 50



BRUNAHÖNNUÐUR

ELDVARNAREFTIRLIT


SKÝRINGAR

LYKILMYND

BREYTING	DAGSETNING	TEIKN.
e:		
d:		
c:		
b:		
a:		

BAUGHAMAR 3 (MHL.02)		VERK 21-664
HAFNARFJÖRÐUR		BLAD
VERKTEIKNING		AV-2001
SNID A-A		
REYKJAVÍK 07/05/23		
BREYTT	BREYTING	
HANNAÐ HB/GÖE	TEIKNAD HB/GÖE	YFIRFARID JEJ
KVARDI	BLADSTÆRÐ A1	
SAMPYKKT	HÖNNUNARSTJÓRI Jóhann Einar Jónsson Kt. 090982-3549	



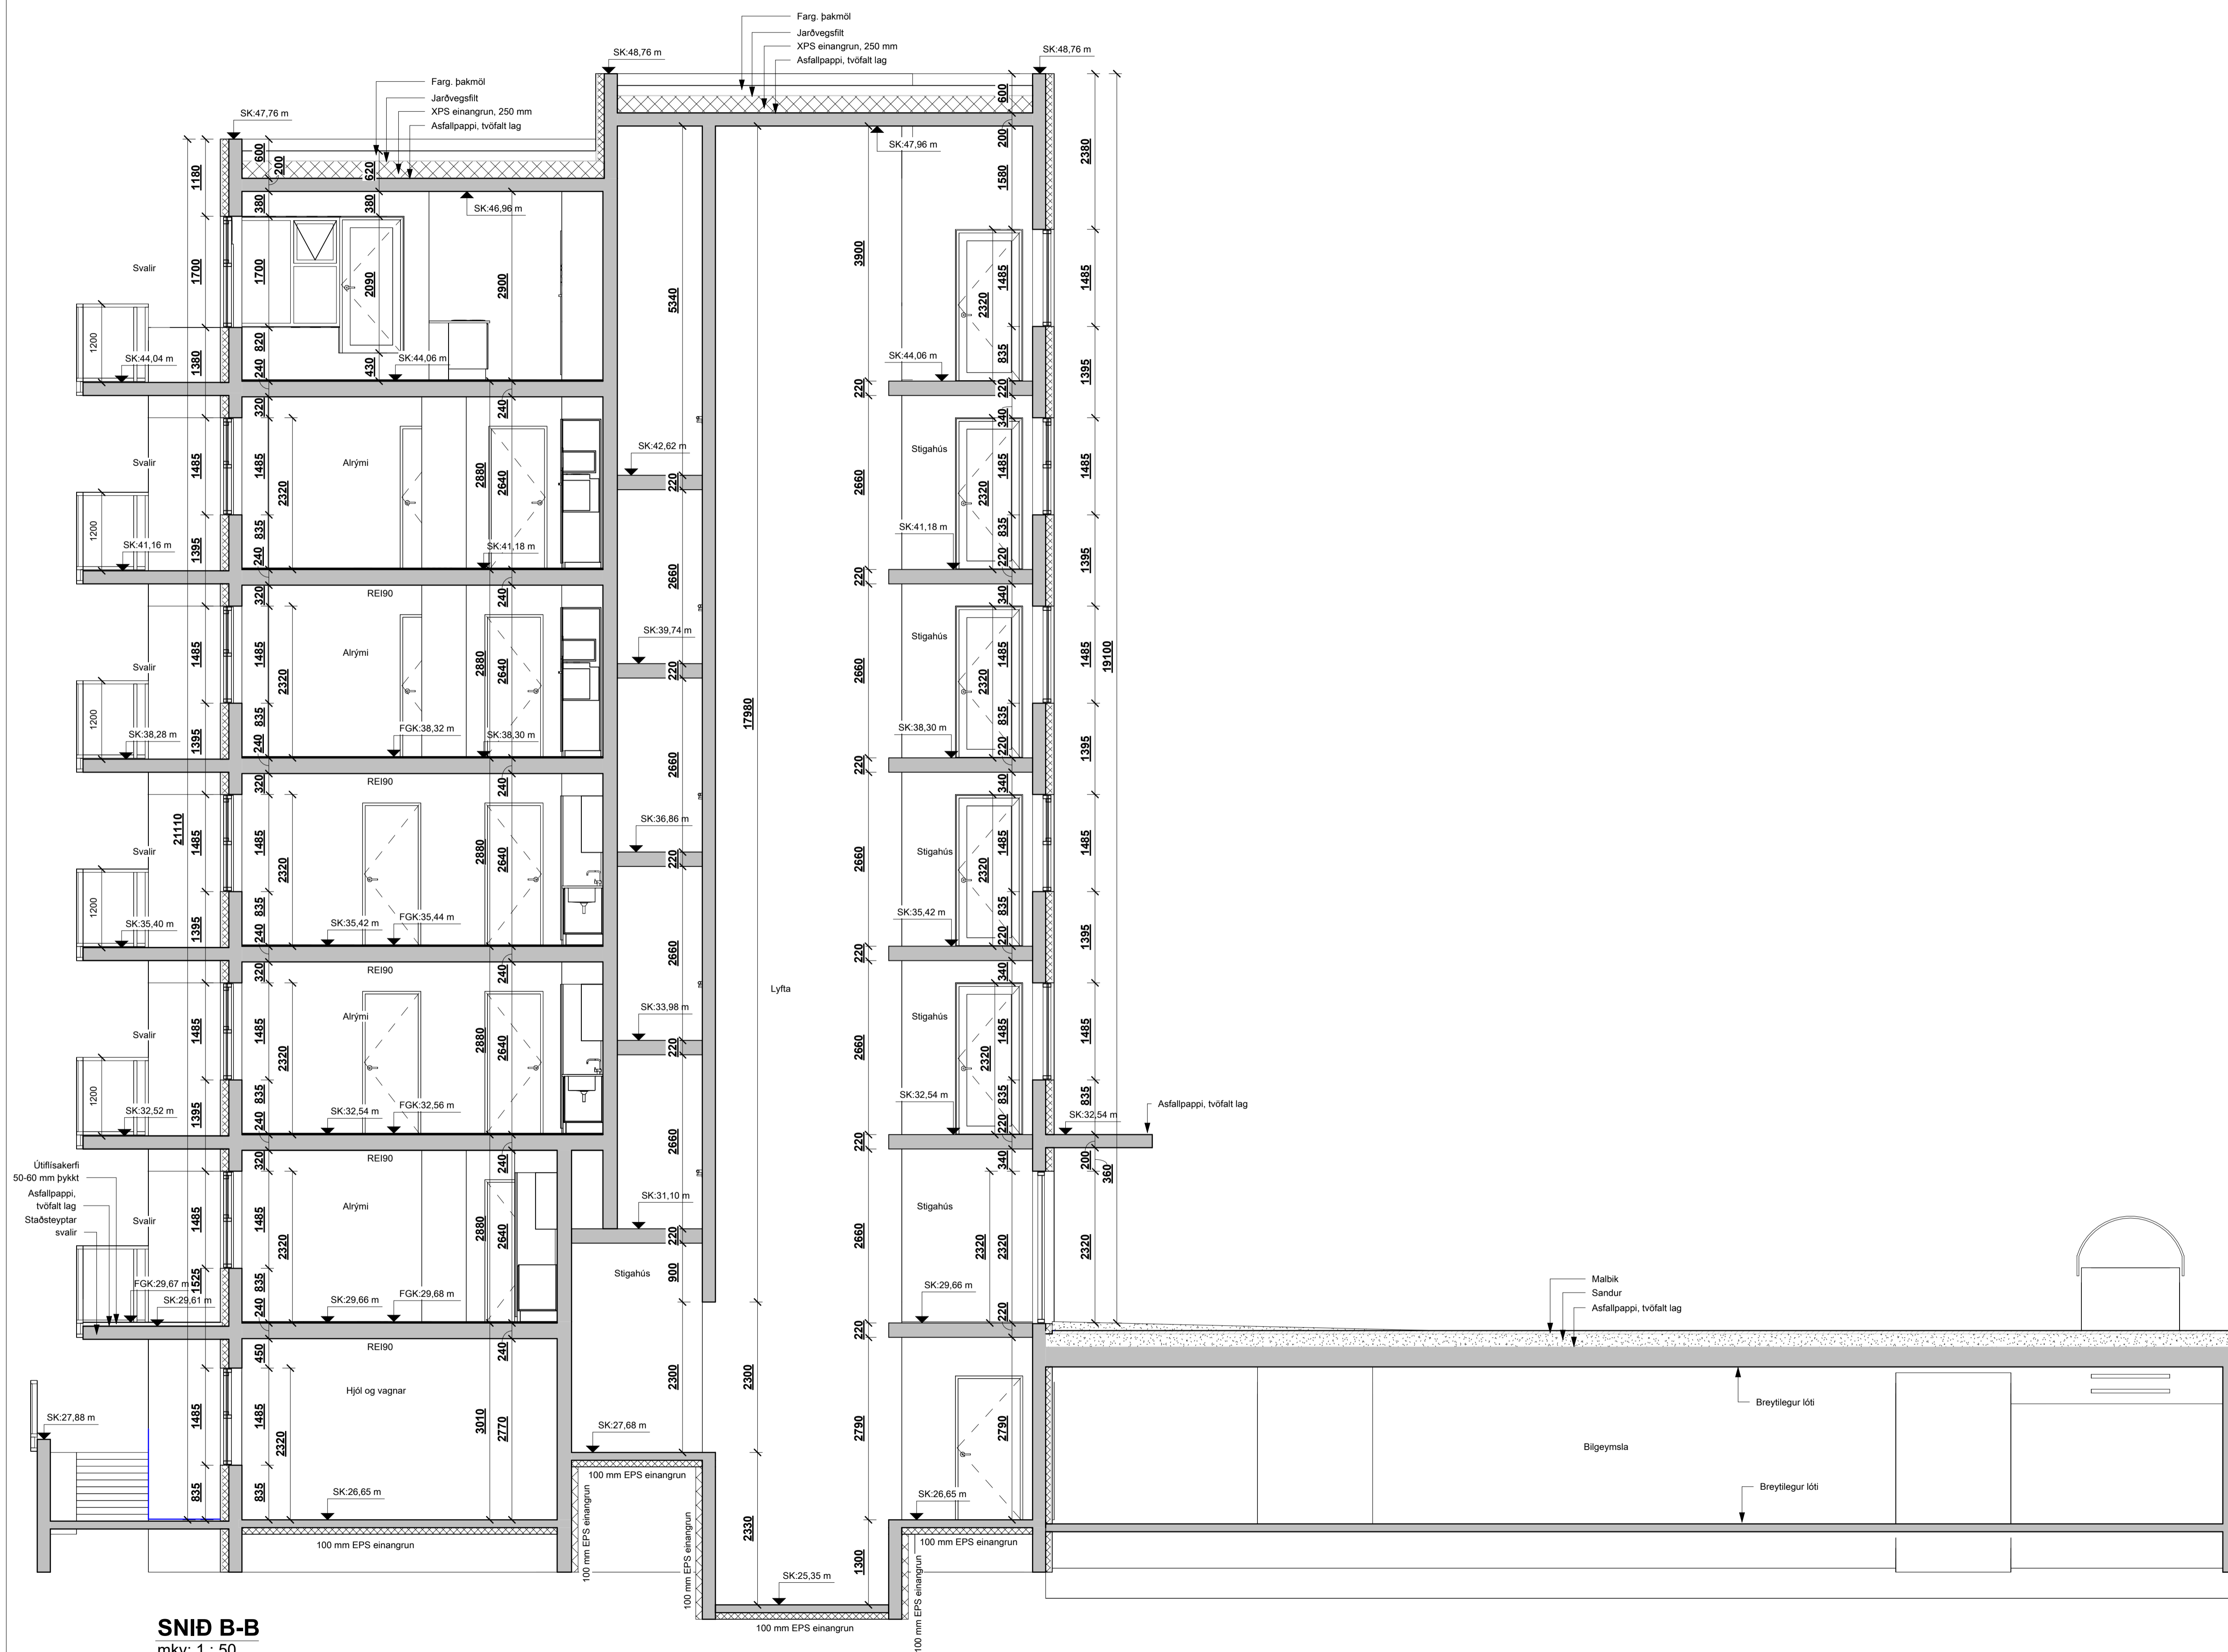

SNID B-B
mkv: 1 : 50

BRUNAHÖNNUÐUR

ELDVARNAREFTIRLIT

SKÝRINGAR

LYKILMYND

BREYTING	DAGSETNING	TEIKN.
e:		
d:		
c:		
b:		
a:		


BAUGHAMAR 3 (MHL.02)
HAFNARFJÖRÐUR
VERKTEIKNING
SNID B-B

VERK 21-664
BLAD
AV-2002

REYKJAVÍK 05.07.2023
BREYTT
HANNAD HB/GÖE TEIKNAD HB/GÖE YFIRFARID JEJ
KVARDI
SAMPYKKT

BLADSTÆRD A1
HÖNNUNARSTJÓRI
Jóhann Einar Jónsson
Kt. 090982-3549



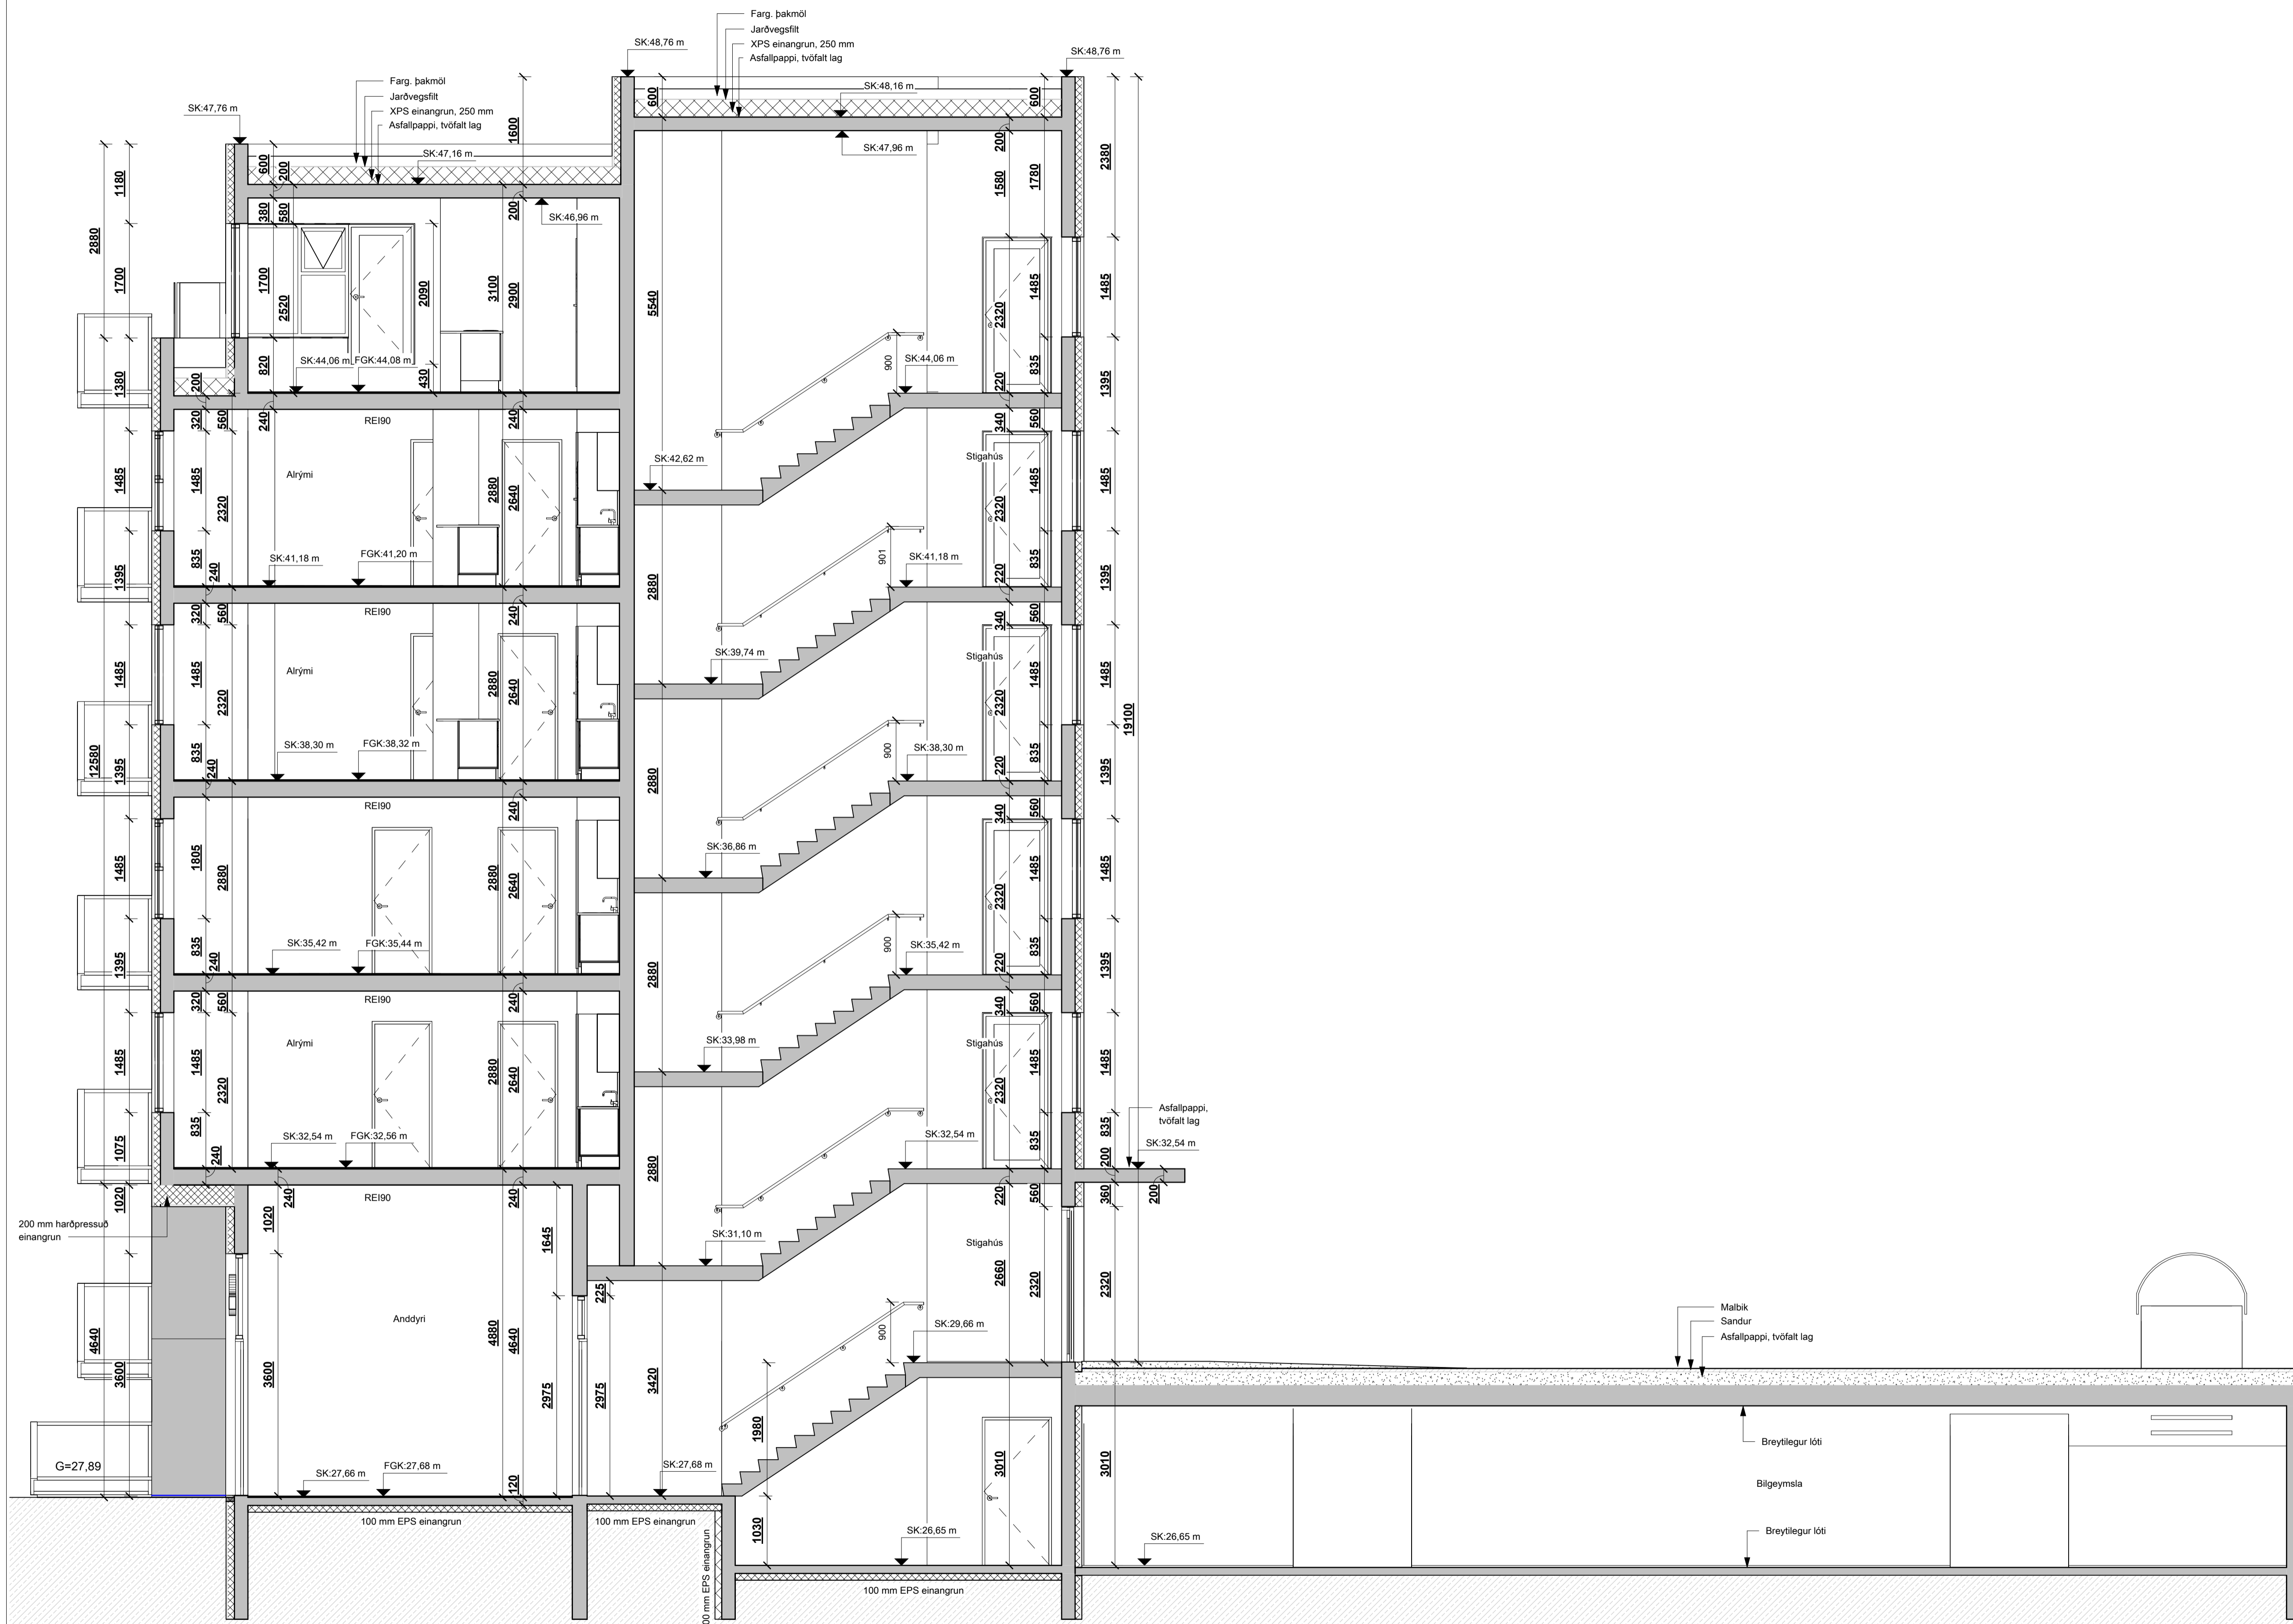

BRUNAHÖNNUÐUR

ELDVARNAREFTIRLIT

SKÝRINGAR

LYKILMYND

BREYTING	DAGSETNING	TEIKN.
e:		
d:		
c:		
b:		
a:		


BAUGHAMAR 3 (MHL.02)
HAFNARFJÖRÐUR
VERKTEIKNING
SNID C-C

VERK
21-664
BLAD
AV-2003

REYKJAVÍK 05.07.2023	BREYTING
BREYTT	BREYTING
HANNAD HB/GÖE	TEIKNAD HB/GÖE
YFIRFARID	JEJ
KVARDI	BLADSTÆRD A1
SAMÞYKKT	HÖNNUNARSTJÓRI Jóhann Einar Jónsson Kt. 090982-3549



SNID C-C
mkv: 1 : 50

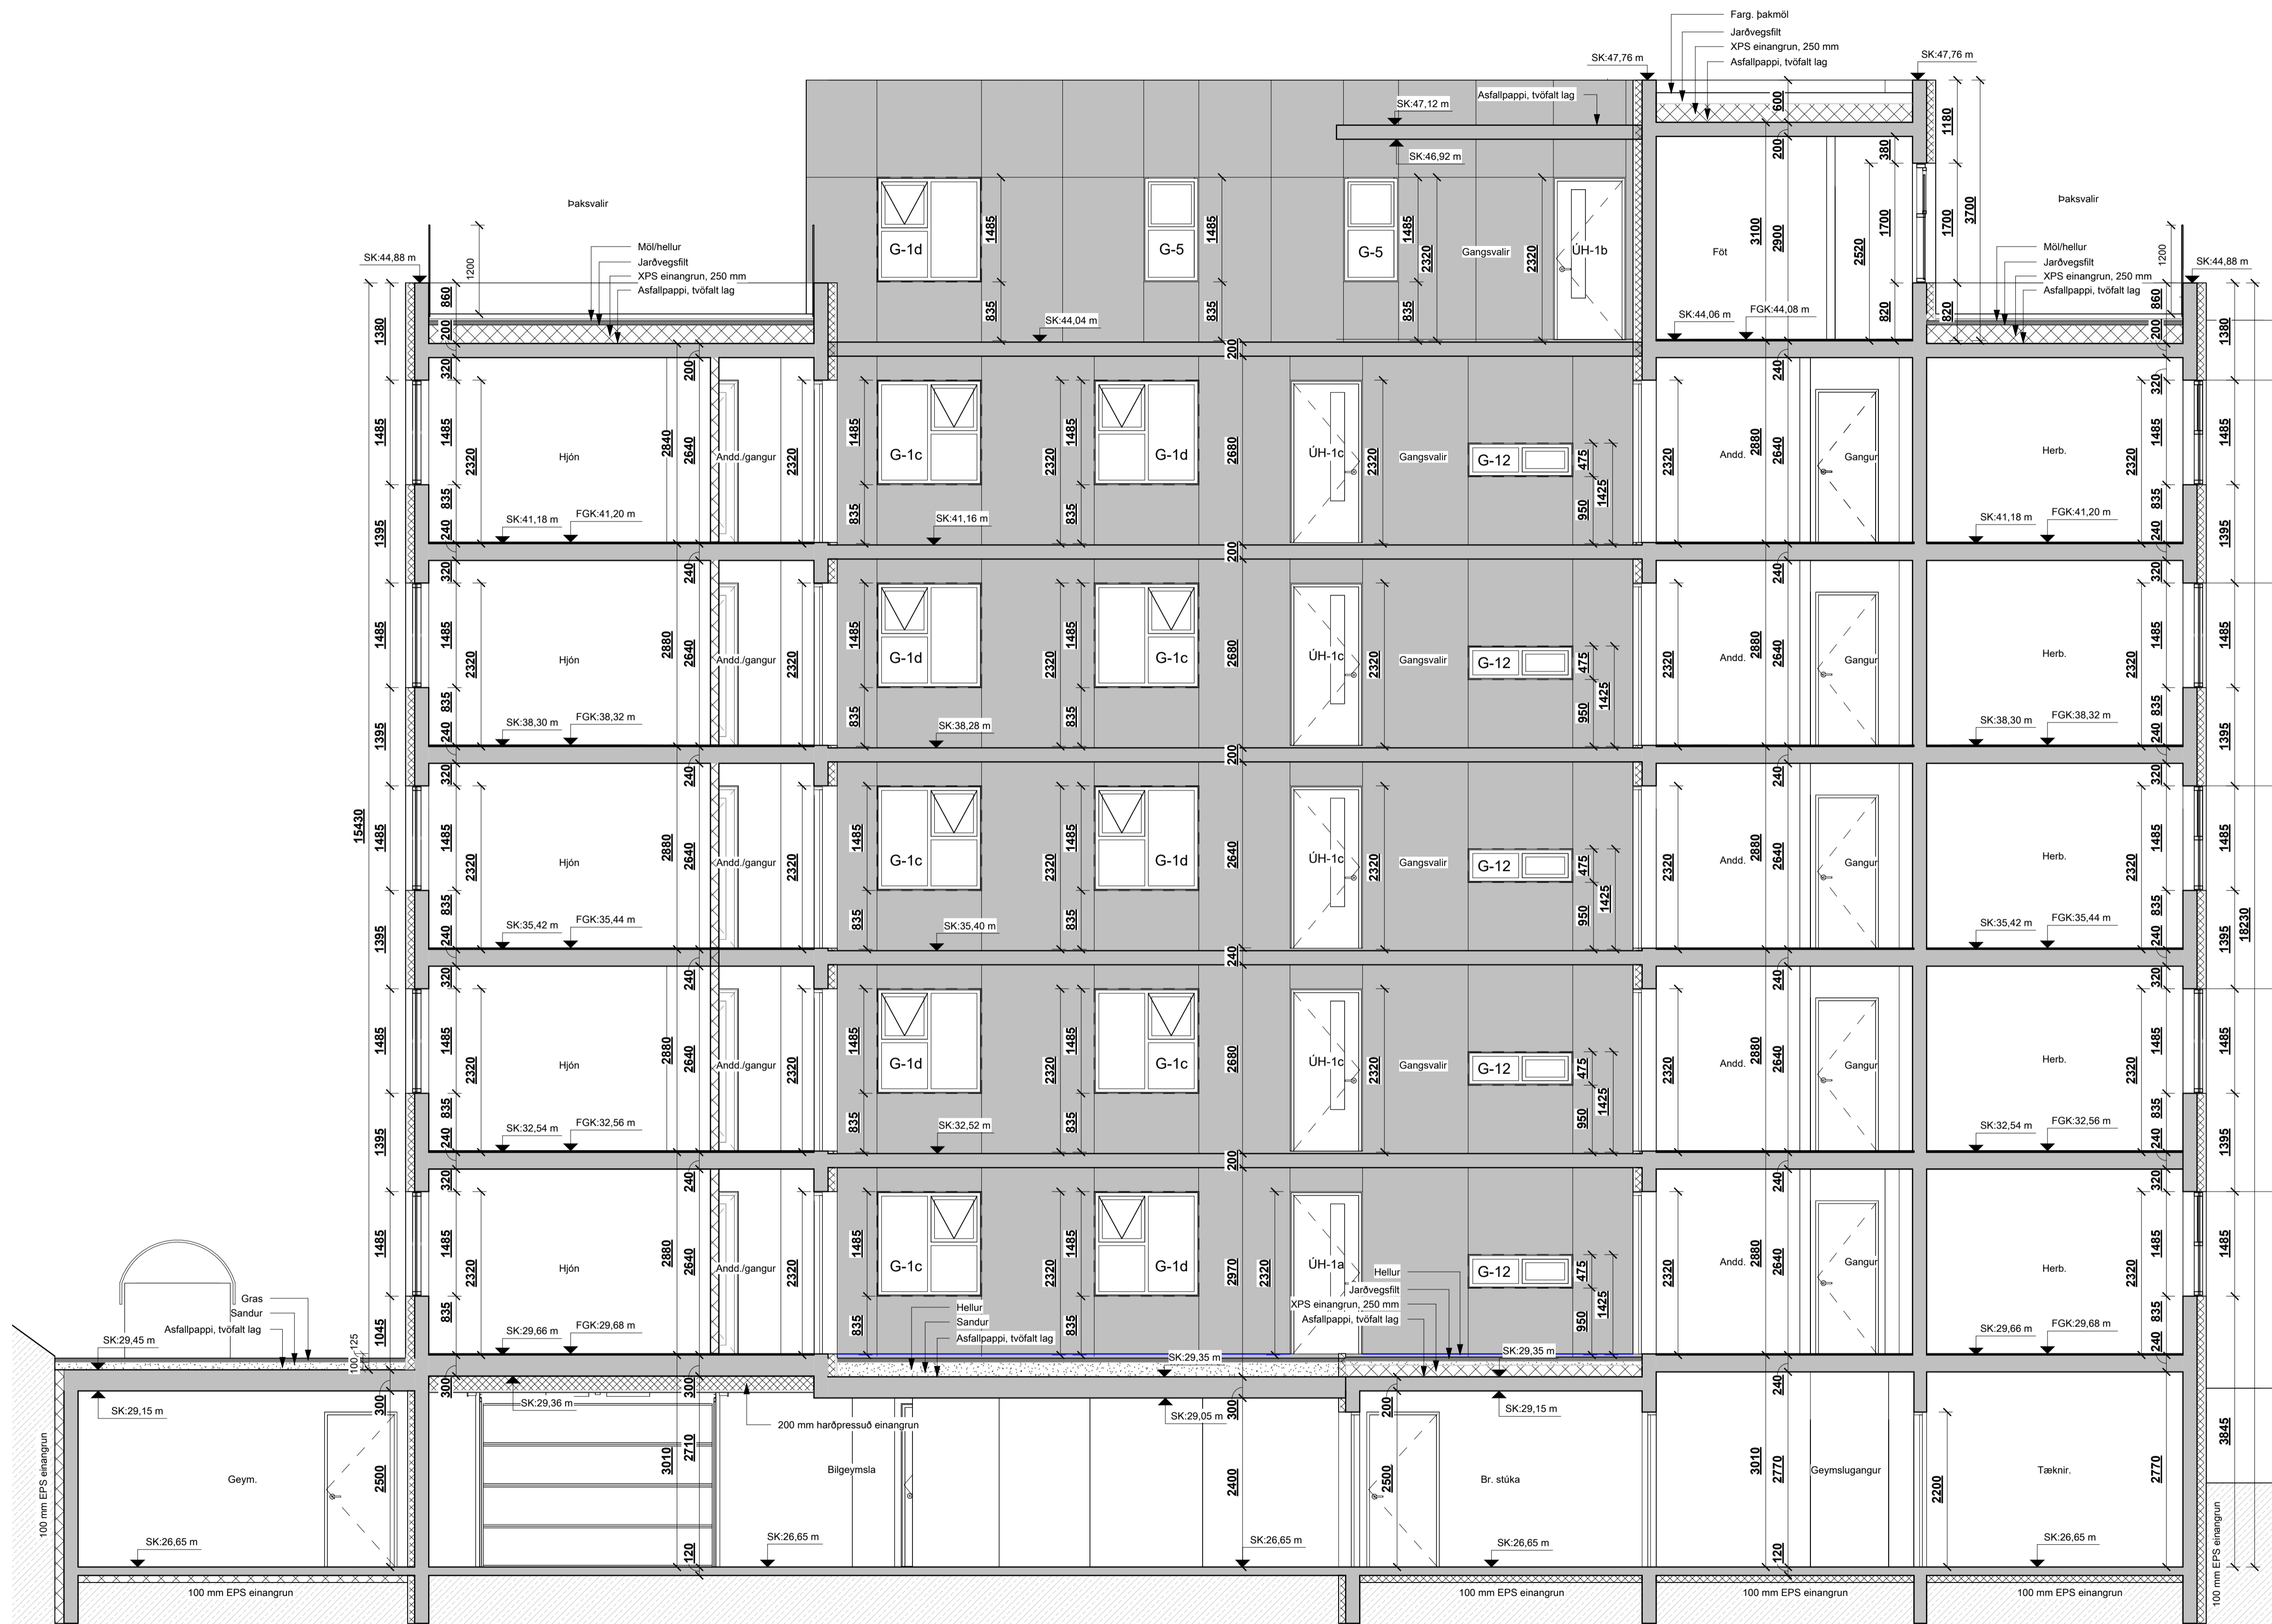

BRUNAHÖNNUÐUR

ELDVARNAREFTIRLIT

SKÝRINGAR

LYKILMYND

BREYTING

BREYTING	DAGSETNING TEIKN.
e:	
d:	
c:	
b:	
a:	

BAUGHAMAR 3 (MHL.02)


HAFNARFJÖRÐUR
VERKTEIKNING
SNIB D-D

VERK
21-664
BLAD
AV-2004

REYKJAVÍK 05.07.2023	BREYTING
BREYTT	BREYTING
HANNAÐ HB/GÖE	TEIKNAD HB/GÖE
YFIRFARID	JEJ
KVARDI	BLADSTÆRD A1
SAMÞYKKT	HÖNNUNARSTJÓRI
	Jóhann Einar Jónsson
	Kt. 090982-3549



SNIB D-D
mkv: 1 : 50

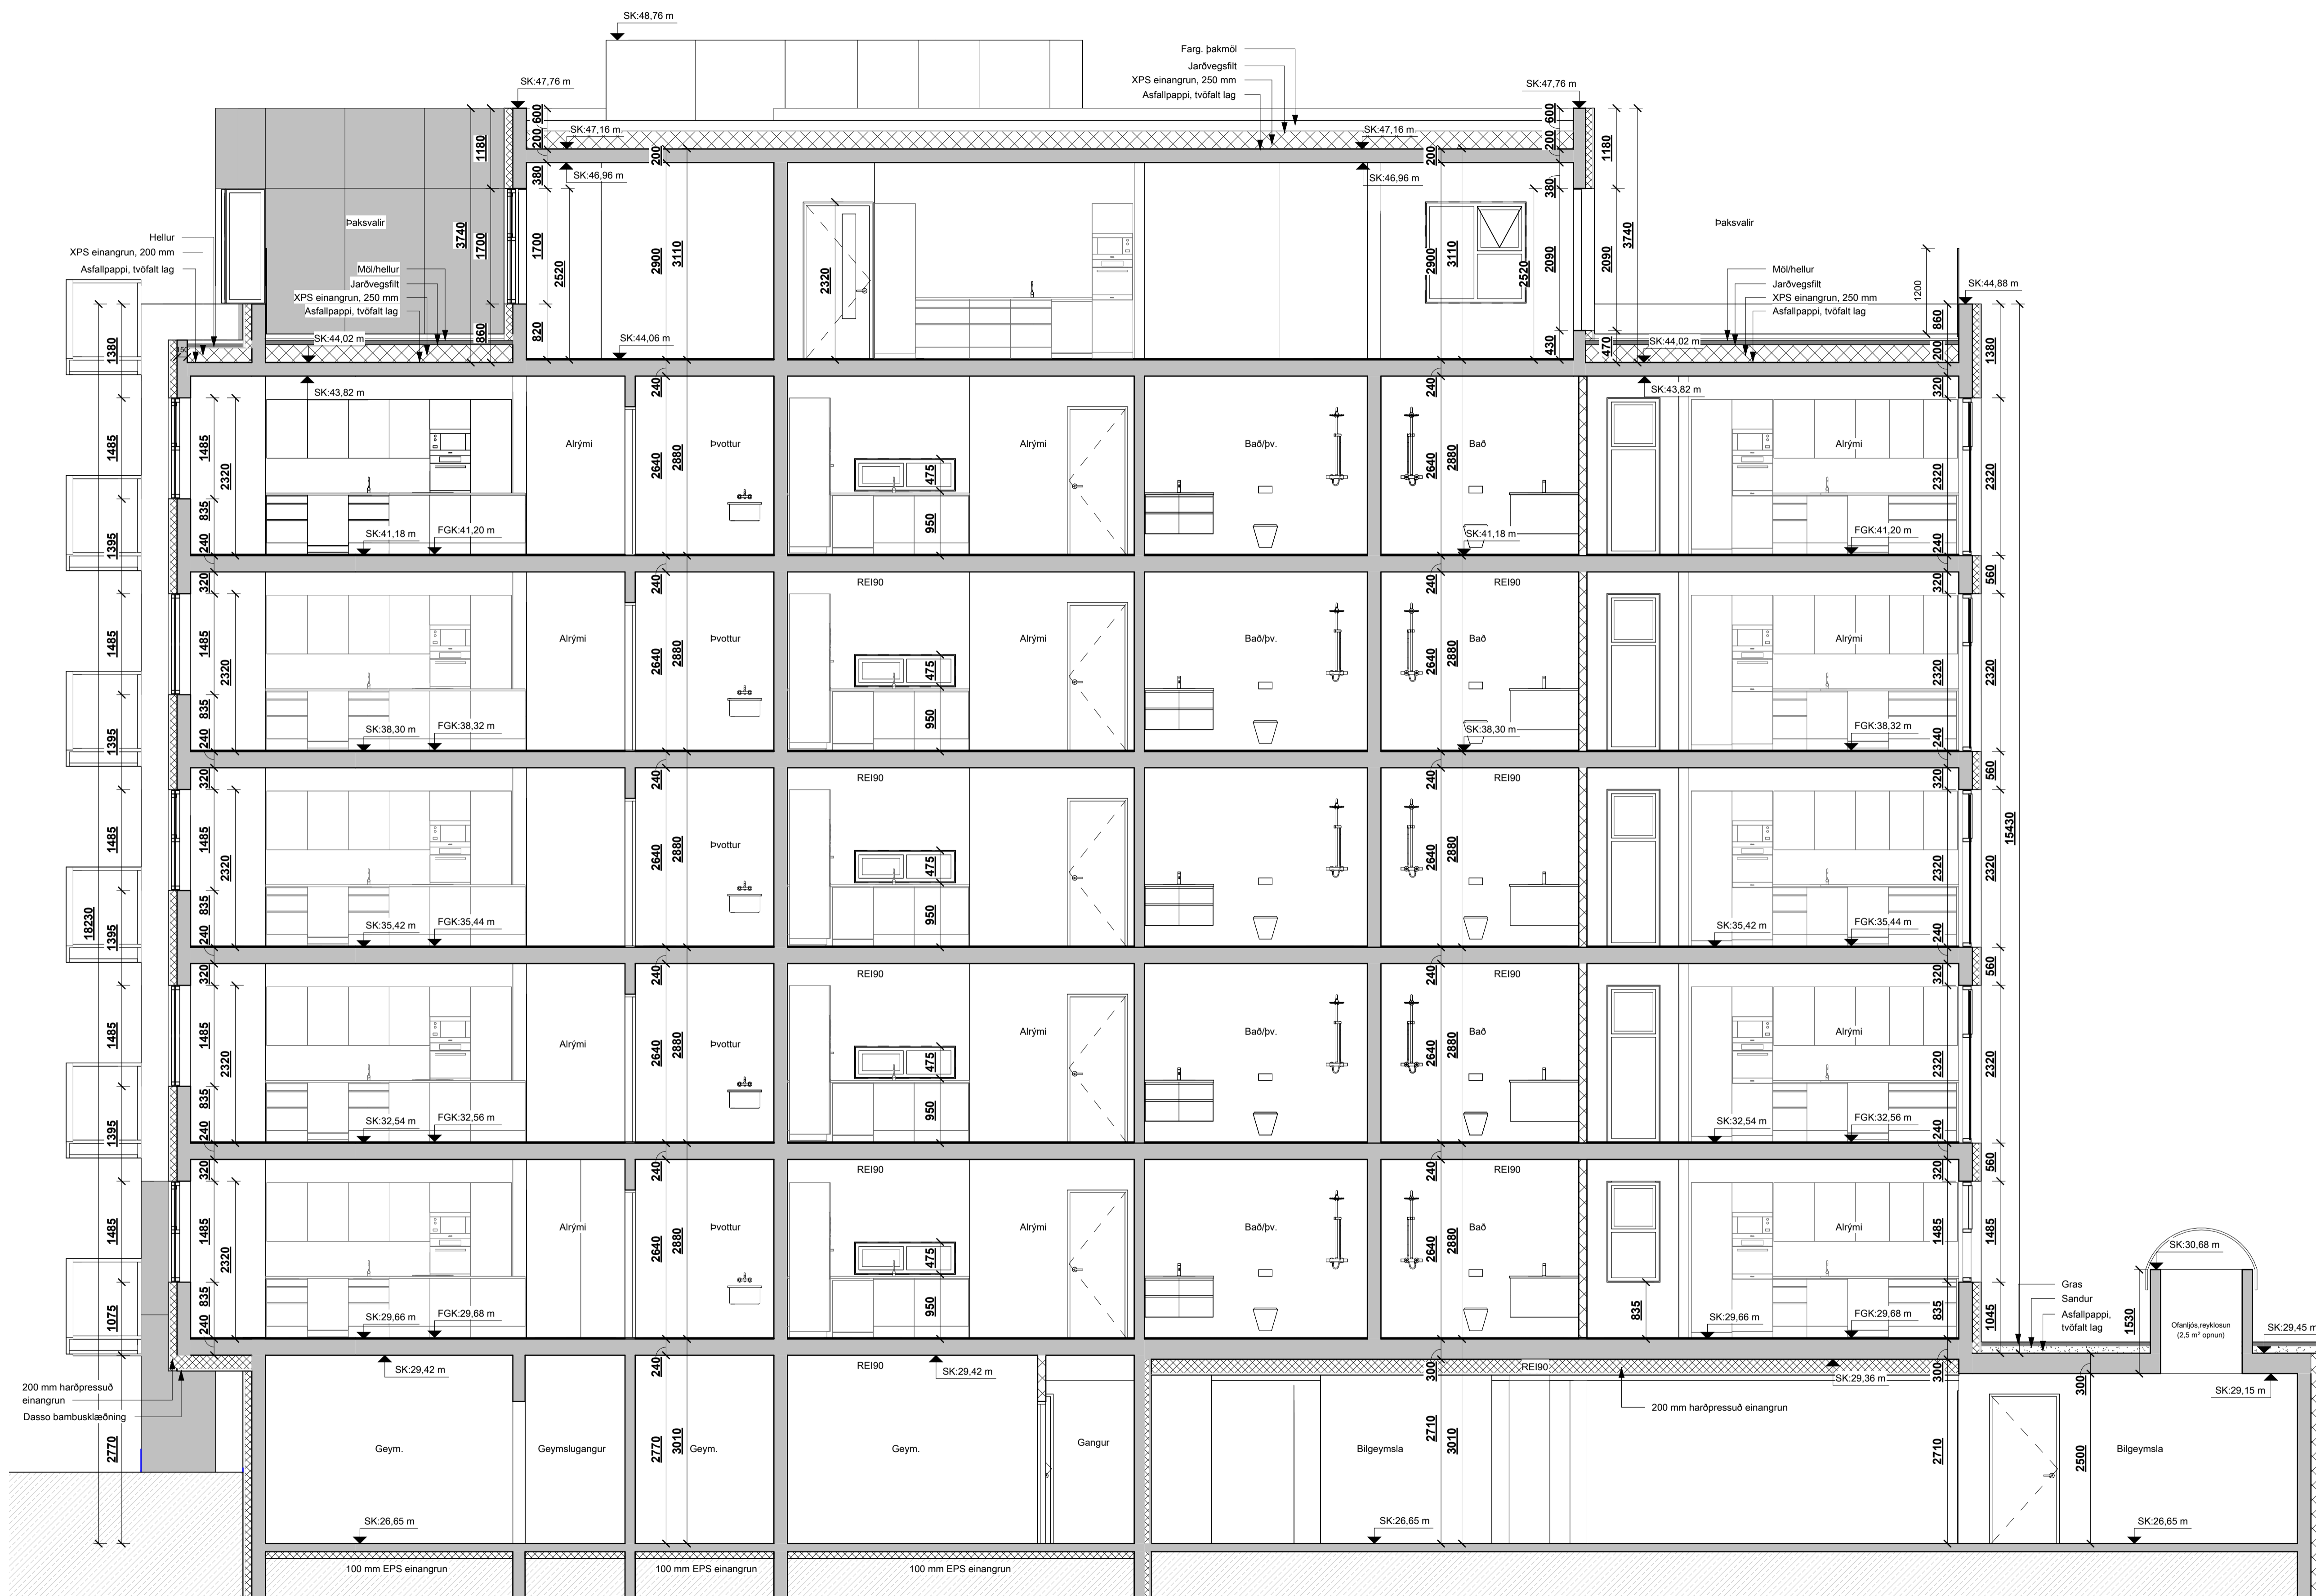

SNID E-E
mkv: 1 : 50

BRUNAHÖNNUÐUR	
ELDVARNAREFTIRLIT	
SKÝRINGAR	
LYKILMYND	
BREYTING	DAGSETNING TEIKN.
e:	
d:	
c:	
b:	
a:	

BAUGHAMAR 3 (MHL.02)

HAFNARFJÖRÐUR
VERKTEIKNING
SNID E-E

VERK 21-664
BLAÐ
AV-2005

REYKJAVÍK 05.07.2023

BREYTT
HANNAD HB/GÖE TEIKNAD HB/GÖE YFIRFARID JEJ
KVARDI
SAMPYKKT

BLADSTÆRÐ A1
HÖNNUNARSTJÓRI
Jóhann Einar Jónsson
Kt. 090982-3549

TEIKNA
TEIKNISTOFA ARKITEKTA

SUDURLANDSBRÁUT 20 108 REYKJAVÍK
KAUPANGI VÍÐ MYRARVEG 600 AKUREYRI
NETFÖNG: teikna@teikna.is

SÍMI 552 8740
SÍMI 461 5508
VEFFANG: teikna.is



SNID F-F - (B)
mkv: 1 : 50

BRUNAHÖNNUÐUR

ELDVARNAREFTIRLIT

SKÝRINGAR

LYKILMYND

BREYTING DAGSETNING TEIKN.

BREYTING	DAGSETNING	TEIKN.
e:		
d:		
c:		
b:		
a:		

BAUGHAMAR 3 (MHL.02)

HAFNARFJÖRÐUR

VERKTEIKNING

SNID F-F - (B)

VERK
21-664
BLAD
AV-2007

REYKJAVÍK 05.07.2023

BREYTT BREYTING

HANNAÐ HB/GÖE TEIKNAD HB/GÖE YFIRFARID JEJ

KVARÐI BLADSTÆRÐ A1

SAMÞYKKT HÖNNUNARSTJÓRI
Jóhann Einar Jónsson
Kt. 090982-3549

